

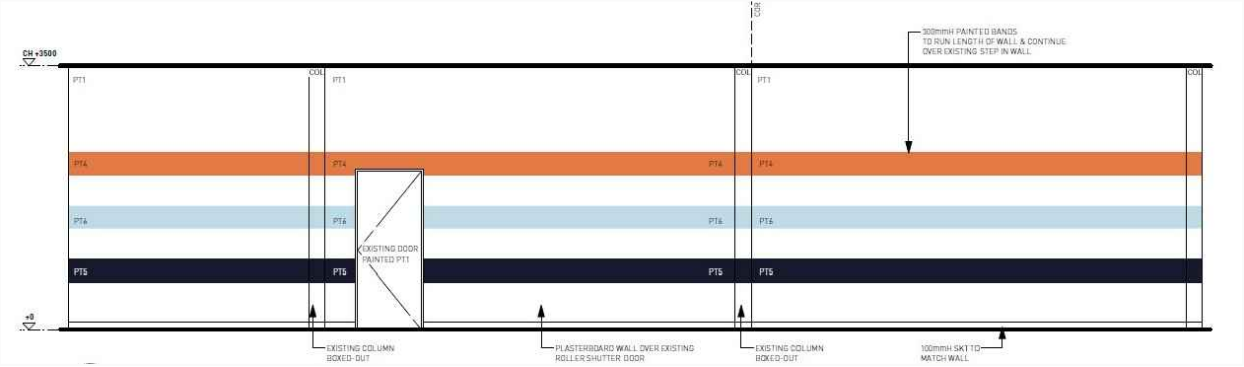


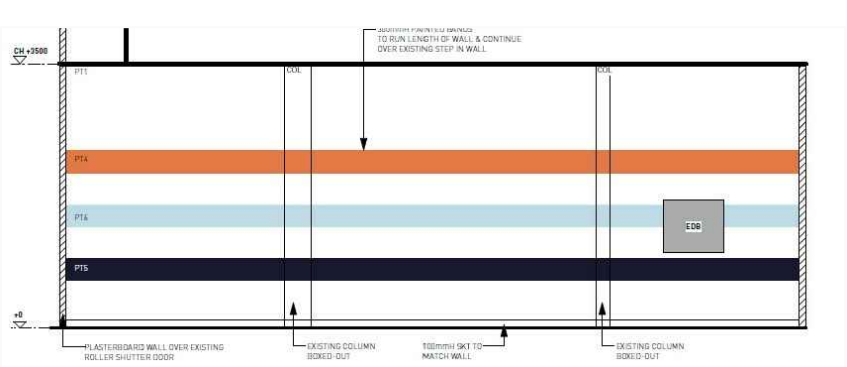


WEST ELEVATION

SCALE 1:100

 


WEST ELEVATION

SCALE 1:100

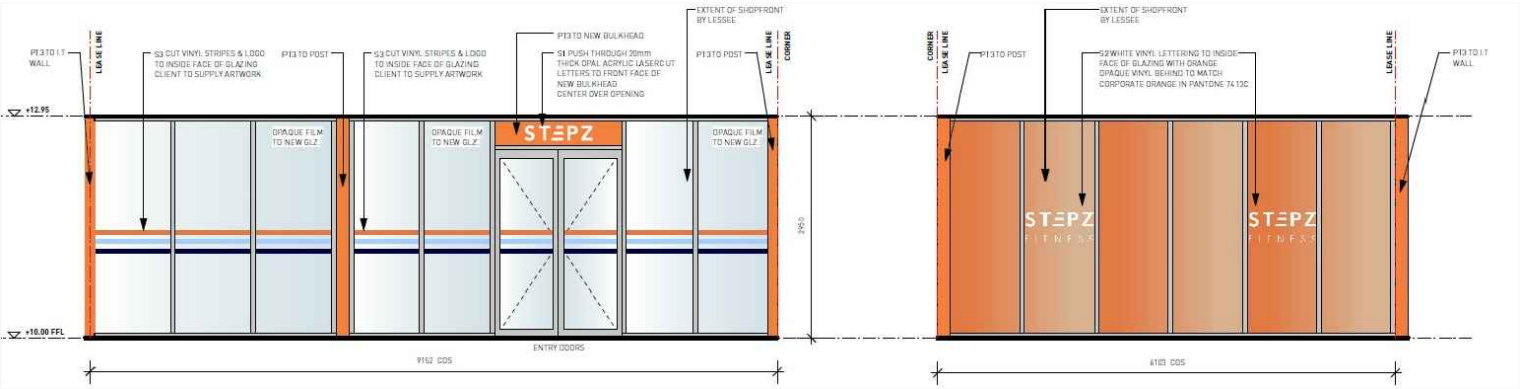


NORTH ELEVATION

SCALE 1:100

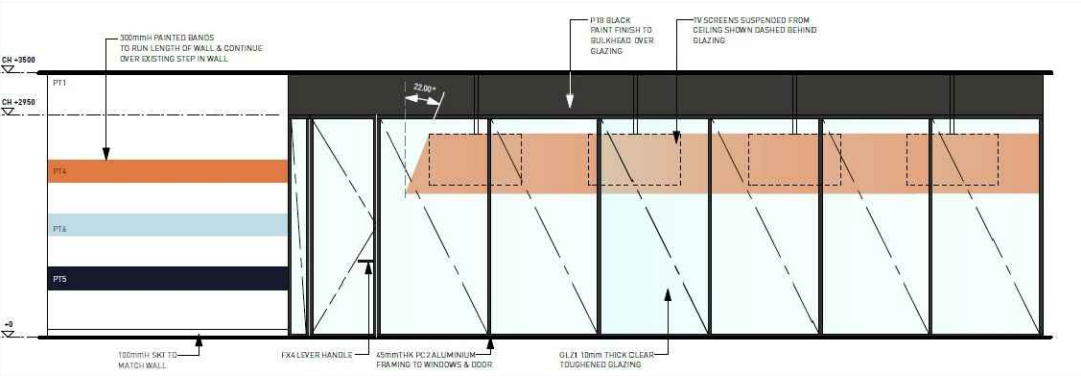

TRAINING ROOM WEST ELEVATION

SCALE 1:100

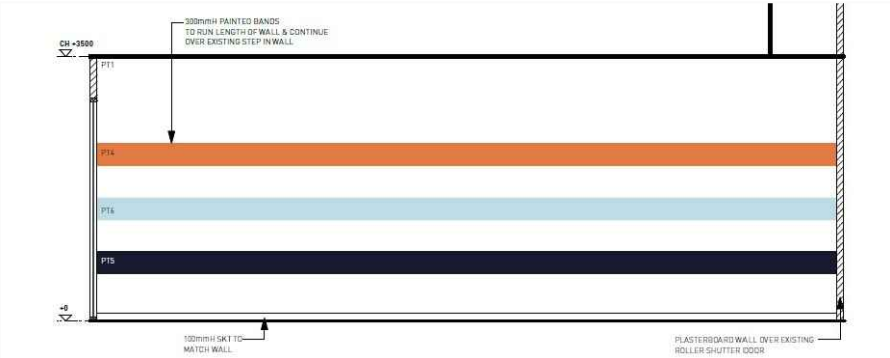

TRAINING ROOM SOUTH ELEVATION

SCALE 1:100

DNA DRAFTING AND DESIGN		Project			
MOBILE 0403 533 308		RESIDENTIAL - COMMERCIAL - INDUSTRIAL		CHANGE OF USE AT LOT 3 DP 1090457	
DOBRE@HOTMAIL.COM		NEW DWELLINGS		19-29 RUTHERFORD RD MUSWELLBROOK NSW 2333	
		CONSULTATION WORK		Client - DH	Drawn By
		HAND DRAWINGS TO DIGITAL		BASIX CERTIFICATE N/A	DA
		ENERGY EFFICIENT HOMES		Checked Date	Scale
				06-06-22	1:100 A3
				FILE NAME	
				15-22-STEPZ	
				Page No.	
				3 of 5	
				Owner	Plan Type
				DH	COM.
				Proj. Ref.	Page
				15-22	3
				Rev.	0