

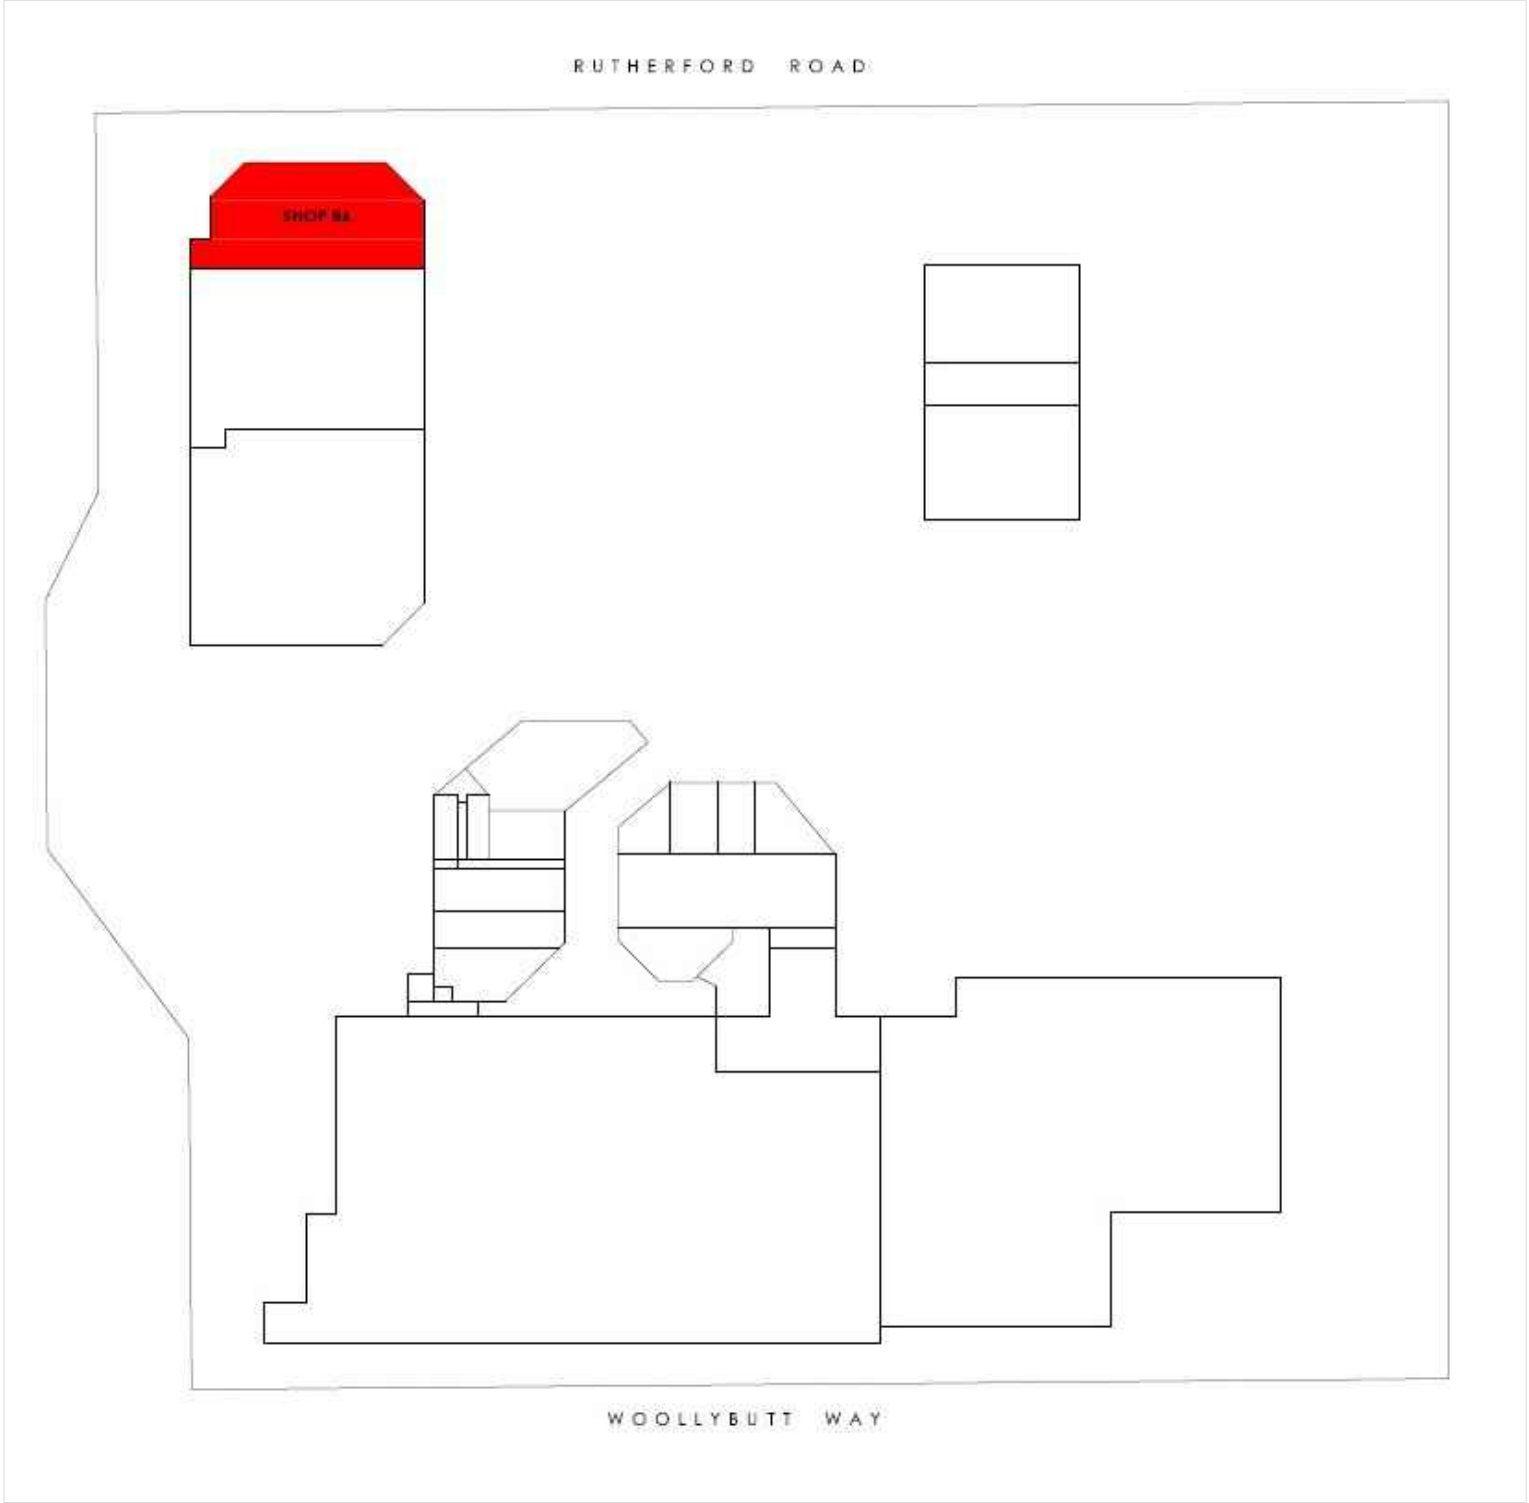
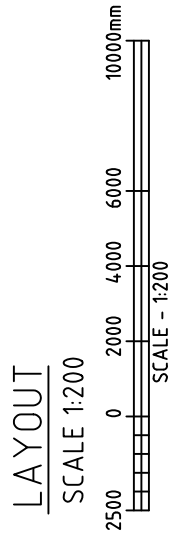
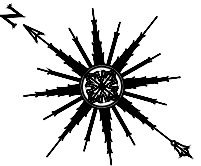


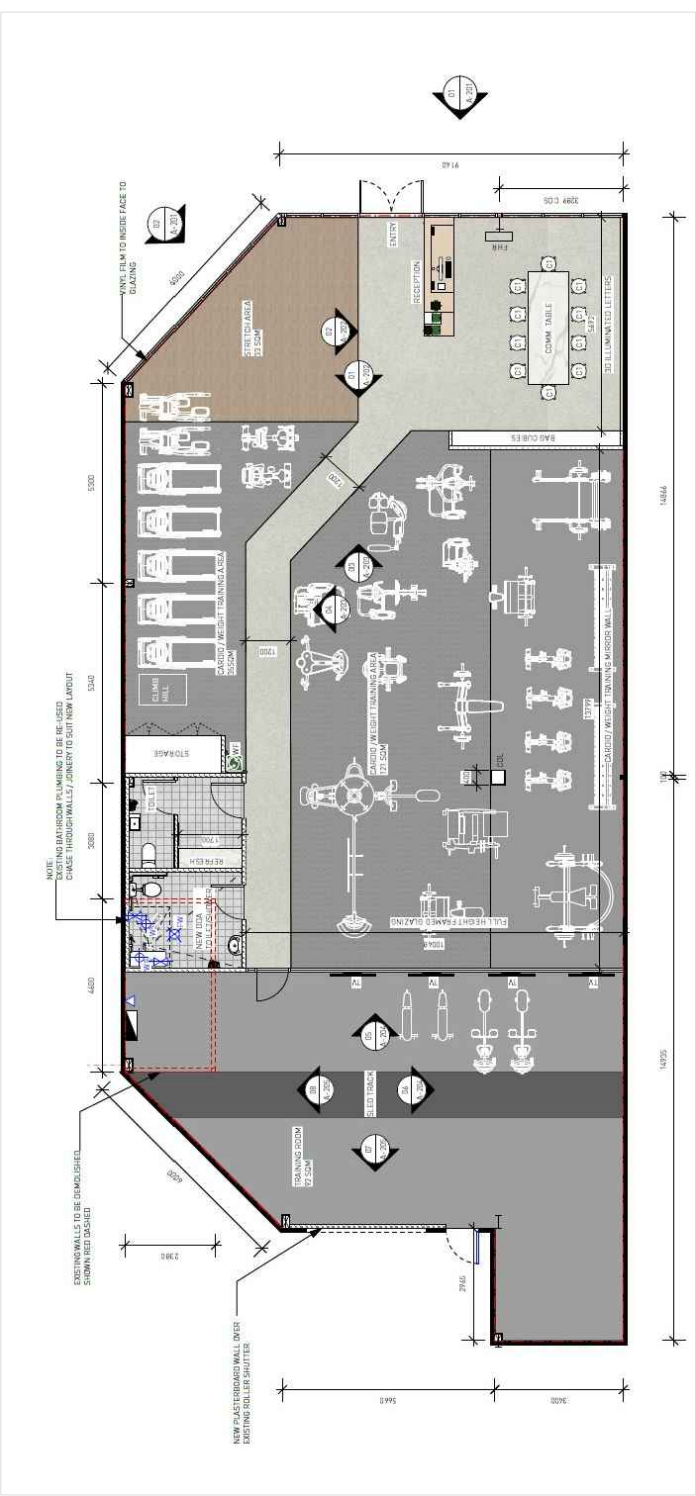

BUILDING LAYOUT
SCALE NTS

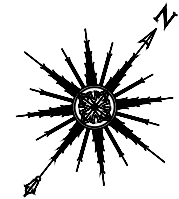

DNA DRAFTING AND DESIGN			Project			
MOBILE 0403 533 308			CHANGE OF USE AT LOT 3 DP 1090457			
DOBRE@HOTMAIL.COM			19-29 RUTHERFORD RD MUSWELLBROOK NSW 2333			
RESIDENTIAL - COMMERCIAL - INDUSTRIAL NEW DWELLINGS CONSULTATION WORK HAND DRAWINGS TO DIGITAL ENERGY EFFICIENT HOMES			Client - DH BASIX CERTIFICATE N/A			
Details - SITE PLAN BASED ON SURVEYORS REDUCED LEVELS - SPECIFIED SIZE OF MATERIALS ARE BASED ON THE STANDARD SIZE OF REGULARLY AVAILABLE MATERIALS - CONSULT TRADES FOR ACCURATE SIZING OF WINDOWS, DOORS, KITCHEN, BATHROOMS AND LAUNDRY FIXTURE. - CONFIRM REDUCED LEVELS ON SITE AS CONSTRUCTION TAKES PLACE. - DIMENSIONS TAKE PRECEDENCE OVER SCALED DRAWINGS. - DNA DRAFTING & DESIGN TAKE NO RESPONSIBILITY FOR ERRORS DURING CONSTRUCTION. © COPYRIGHT - DNA DRAFTING AND DESIGN			Checked Date		Scale	Drawn By
			06-06-22		1:200 A3	DA
			Plan Description		FILE NAME	
			LAYOUT		15-22-STEPZ	
			Page No.		4 of 5	
			Owner	Plan Type	Proj. Ref.	Page
			DH	COM.	15-22	Rev.
						4
						0