


A3

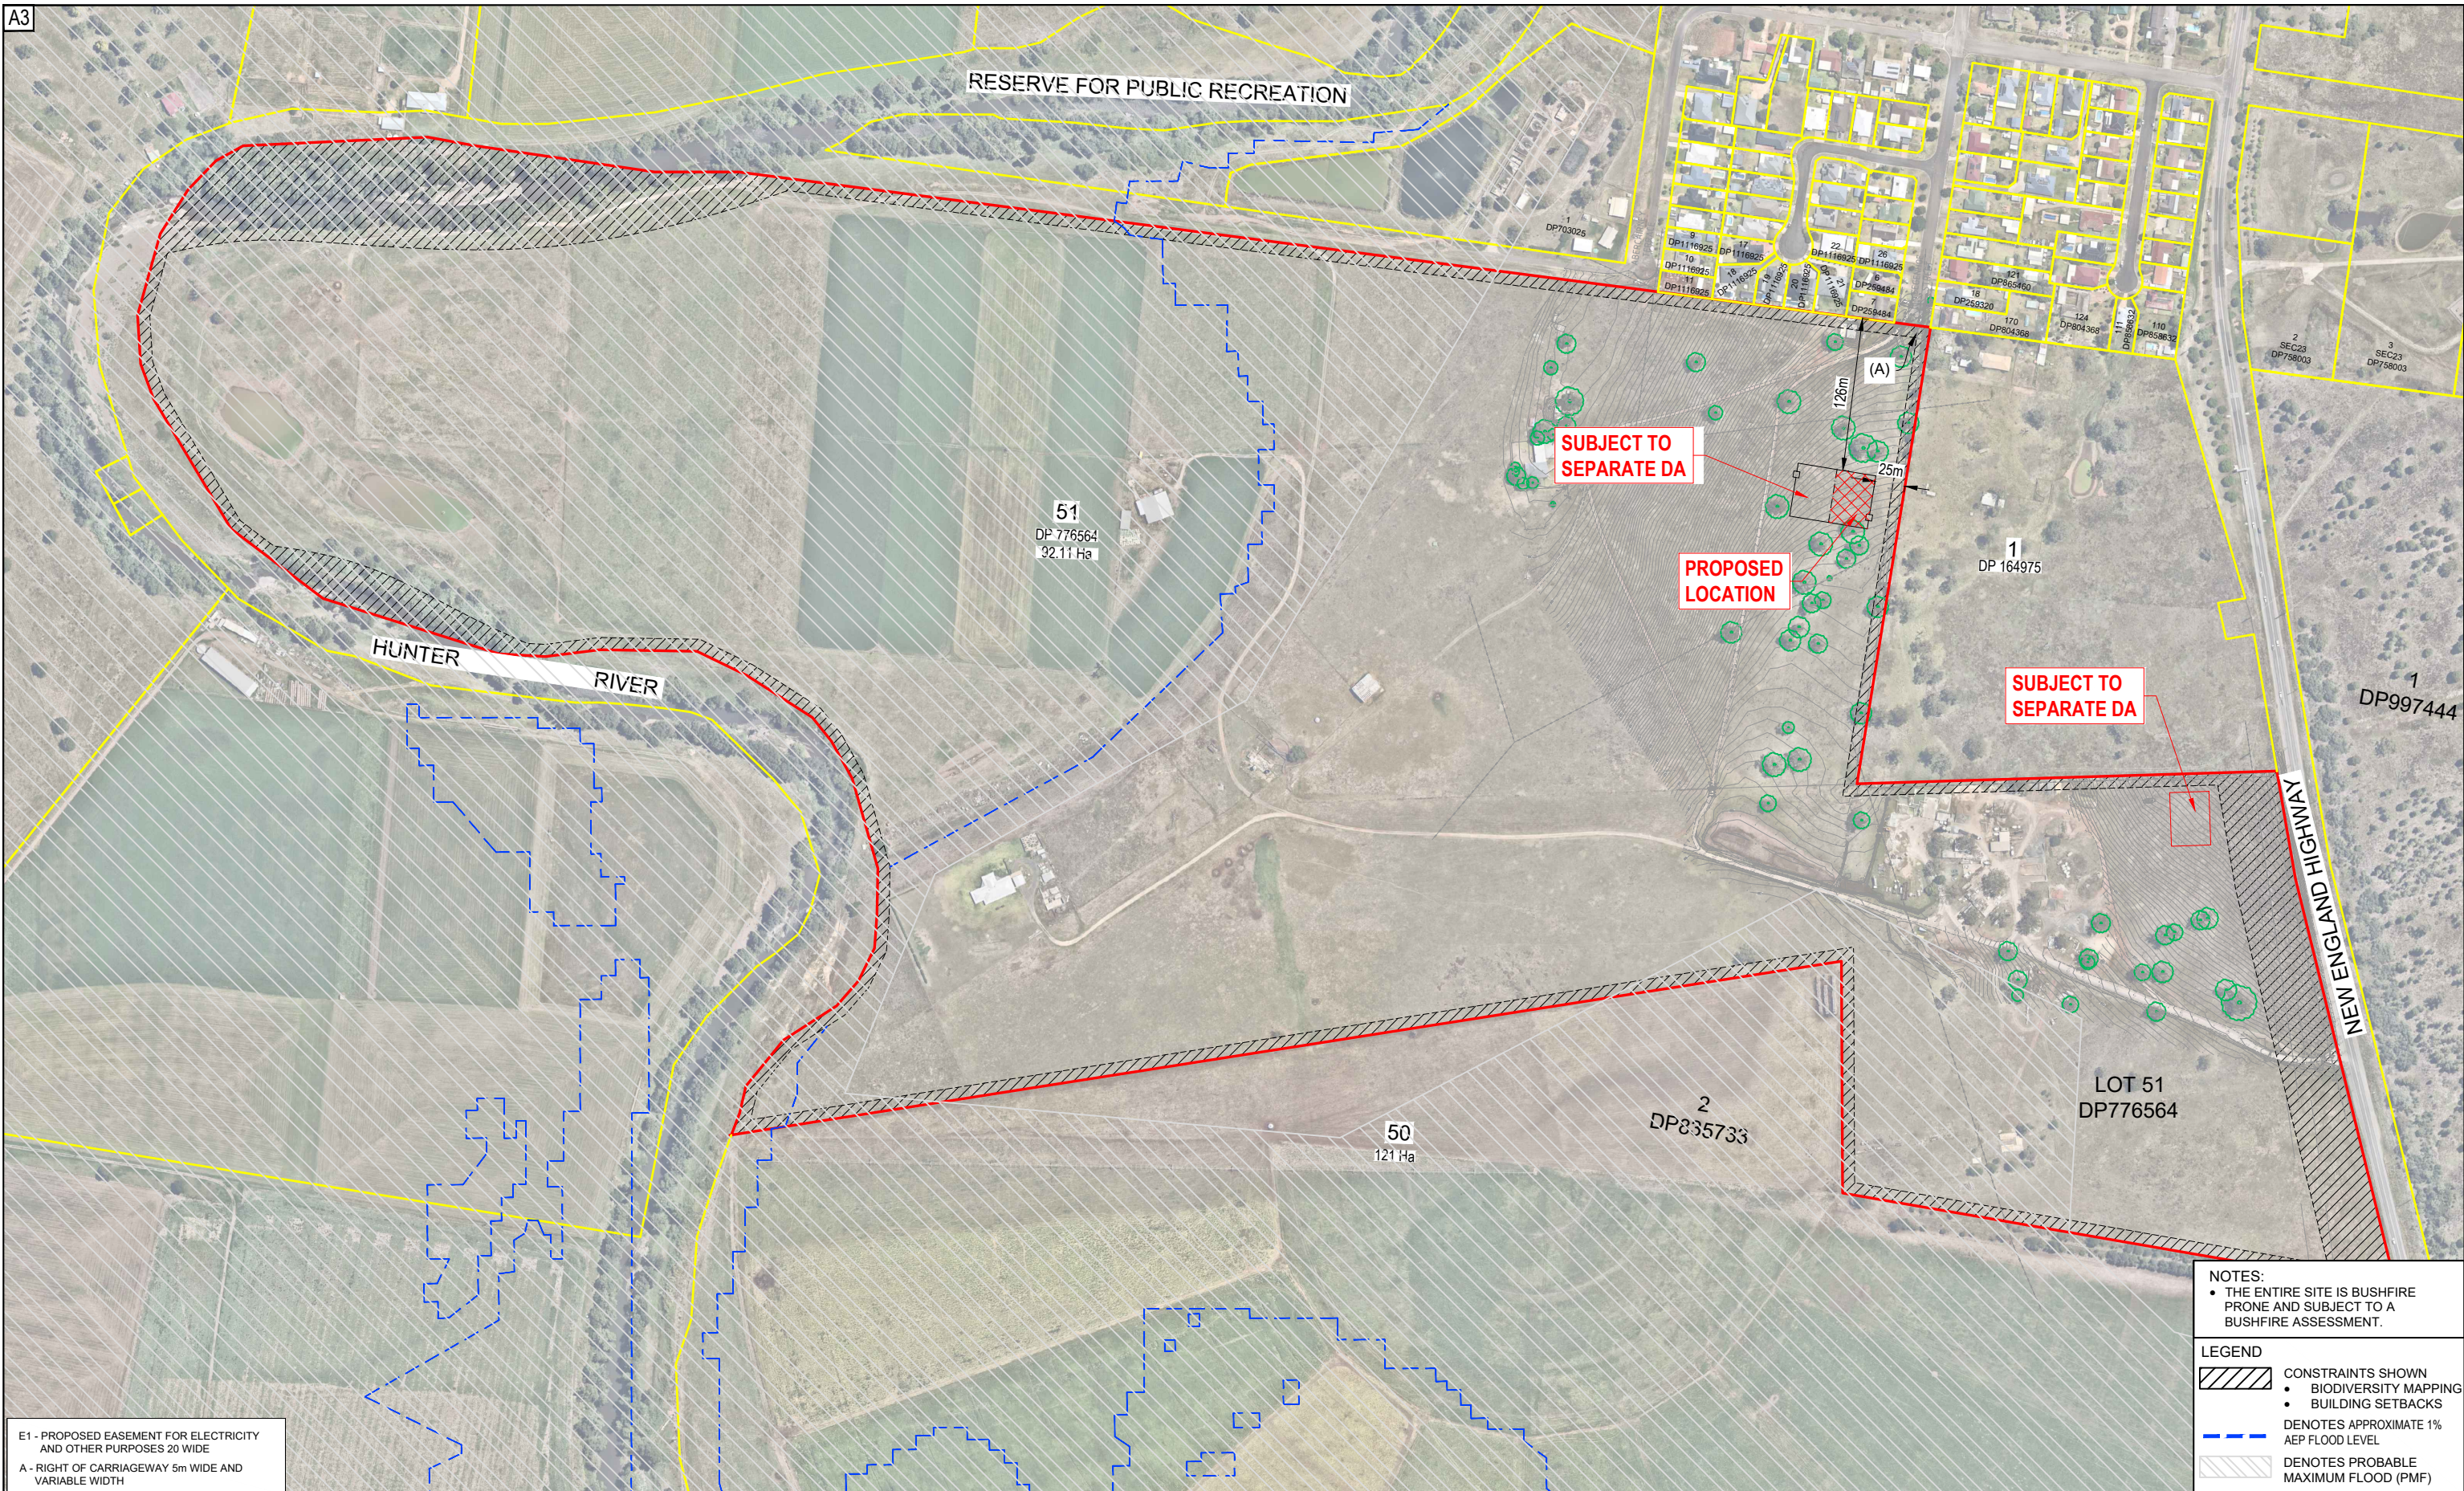

NOTES:

- THE ENTIRE SITE IS BUSHFIRE PRONE AND SUBJECT TO A BUSHFIRE ASSESSMENT.

LEGEND

	CONSTRAINTS SHOWN
• BIODIVERSITY MAPPING • BUILDING SETBACKS	
	DENOTES APPROXIMATE 1% AEP FLOOD LEVEL
	DENOTES PROBABLE MAXIMUM FLOOD (PMF)

E1 - PROPOSED EASEMENT FOR ELECTRICITY
AND OTHER PURPOSES 20 WIDE

A - RIGHT OF CARRIAGEWAY 5m WIDE AND
VARIABLE WIDTH

B	05/12/23	DA ISSUE	P.C.	R.F
A	30/10/23	PRELIMINARY ISSUE	S.J	R.F
REV	DATE	DESCRIPTION	INITIAL	APPR.



DIAL 1100
BEFORE YOU DIG



hdb

TownPlanning & Design
1st Floor, 44 Church Street, PO Box 40, MAITLAND NSW 2320
P: (02) 4933 6682 F: (02) 4933 6683
E: admin@hdb.com.au W: www.hdb.com.au
ABN 35 078 017 508

© COPYRIGHT 2023 - HUNTER DEVELOPMENT
BROKERAGE PTY LTD

All rights reserved. Hunter Development Brokerage Pty Ltd advises that this document and all information contained therein is protected by copyright under the Australian Copyright Act 1968. Reproduction of this document in part or whole and/or use without the written permission from Hunter Development Brokerage Pty Ltd constitutes a breach of copyright. The document may only be used for the purposes for which it was commissioned and in accordance with the Terms of Engagement for the commission. Any reference to the document must include the document in its entirety and also include reference to Hunter Development Brokerage Pty Ltd.

SURVEY BY:	
DATUM:	
REDUCED LEVEL:	
ORIGIN OF LEVELS:	
CONTOUR INTERVAL:	
DESIGNED: R.F.	DRAWN: P.C.
CHECKED: R.F.	APPROVED: R.F.

CLIENT
CLEAN ENERGY TRANSFER
FUND PTY LTD

PLAN:	LONGITUDINAL SECTION :
1:5000 @ A3	HORIZ. N/A
	VERT. N/A



PROJECT	PROPOSED BATTERY ENERGY STORAGE SYSTEM LOT 51 DP 776564 981 NEW ENGLAND HIGHWAY ABERDEEN 2336
DRAWING TITLE	SITE PLAN OVERALL

SHEET 1 OF 3 SHEETS

HDB Job No 23086	REVISION B
DWG No 23086(BESS) - 1	
DA ISSUE	

A3

POINT SETOUT DETAILS - BESS

POINT No.	EASTING	NORTHING
1	300718.8658	6437754.5036
2	300750.8563	6437749.2777
3	300743.7327	6437705.6942
4	300711.7495	6437710.9220



1
DP 164975

LEGEND
DENOTES APZ

B	05/12/23	DA ISSUE	PC	R.F	
A	30/10/23	PRELIMINARY ISSUE	S.J	R.F	
REV	DATE	DESCRIPTION	INITIAL	APPR	



hdb
TownPlanning & Design

1st Floor, 44 Church Street, PO Box 40, MAITLAND NSW 2320
P: (02) 4933 6682 F: (02) 4933 6683
E: admin@hdb.com.au W: www.hdb.com.au
ABN 35 078 017 508



DIAL 1100
BEFORE YOU DIG

© COPYRIGHT 2023 - HUNTER DEVELOPMENT BROKERAGE PTY LTD
All rights reserved. Hunter Development Brokerage Pty Ltd advises that this document and all information contained therein is protected by copyright under the Australian Copyright Act 1968. Reproduction of this document in part or whole and/or use without the written permission from Hunter Development Brokerage Pty Ltd constitutes a breach of copyright. The document may only be used for the purposes for which it was commissioned and in accordance with the Terms of Engagement for the commission. Any reference to the document must include the document in its entirety and also include reference to Hunter Development Brokerage Pty Ltd.

SURVEY BY:	
DATUM:	
REDUCED LEVEL:	
ORIGIN OF LEVELS:	
CONTOUR INTERVAL:	
DESIGNED: R.F.	DRAWN: P.C.
CHECKED: R.F.	APPROVED: R.F.


CLIENT	
CLEAN ENERGY TRANSFER FUND PTY LTD	
PLAN:	1:1000 @ A3
LONGITUDINAL SECTION:	HORIZ N/A VERT. N/A
CROSS SECTION:	HORIZ N/A VERT. N/A



PROJECT	PROPOSED BATTERY ENERGY STORAGE SYSTEM LOT 51 DP 776564 981 NEW ENGLAND HIGHWAY ABERDEEN 2336
DRAWING TITLE	DETAILED SITE PLAN
SHEET 2 OF 5 SHEETS	

HDB Job No	23086	REVISION	B
DWG No	23086(BESS) - 2	DA ISSUE	
10 0 10 20 30		1:1000 @ A3	

A3

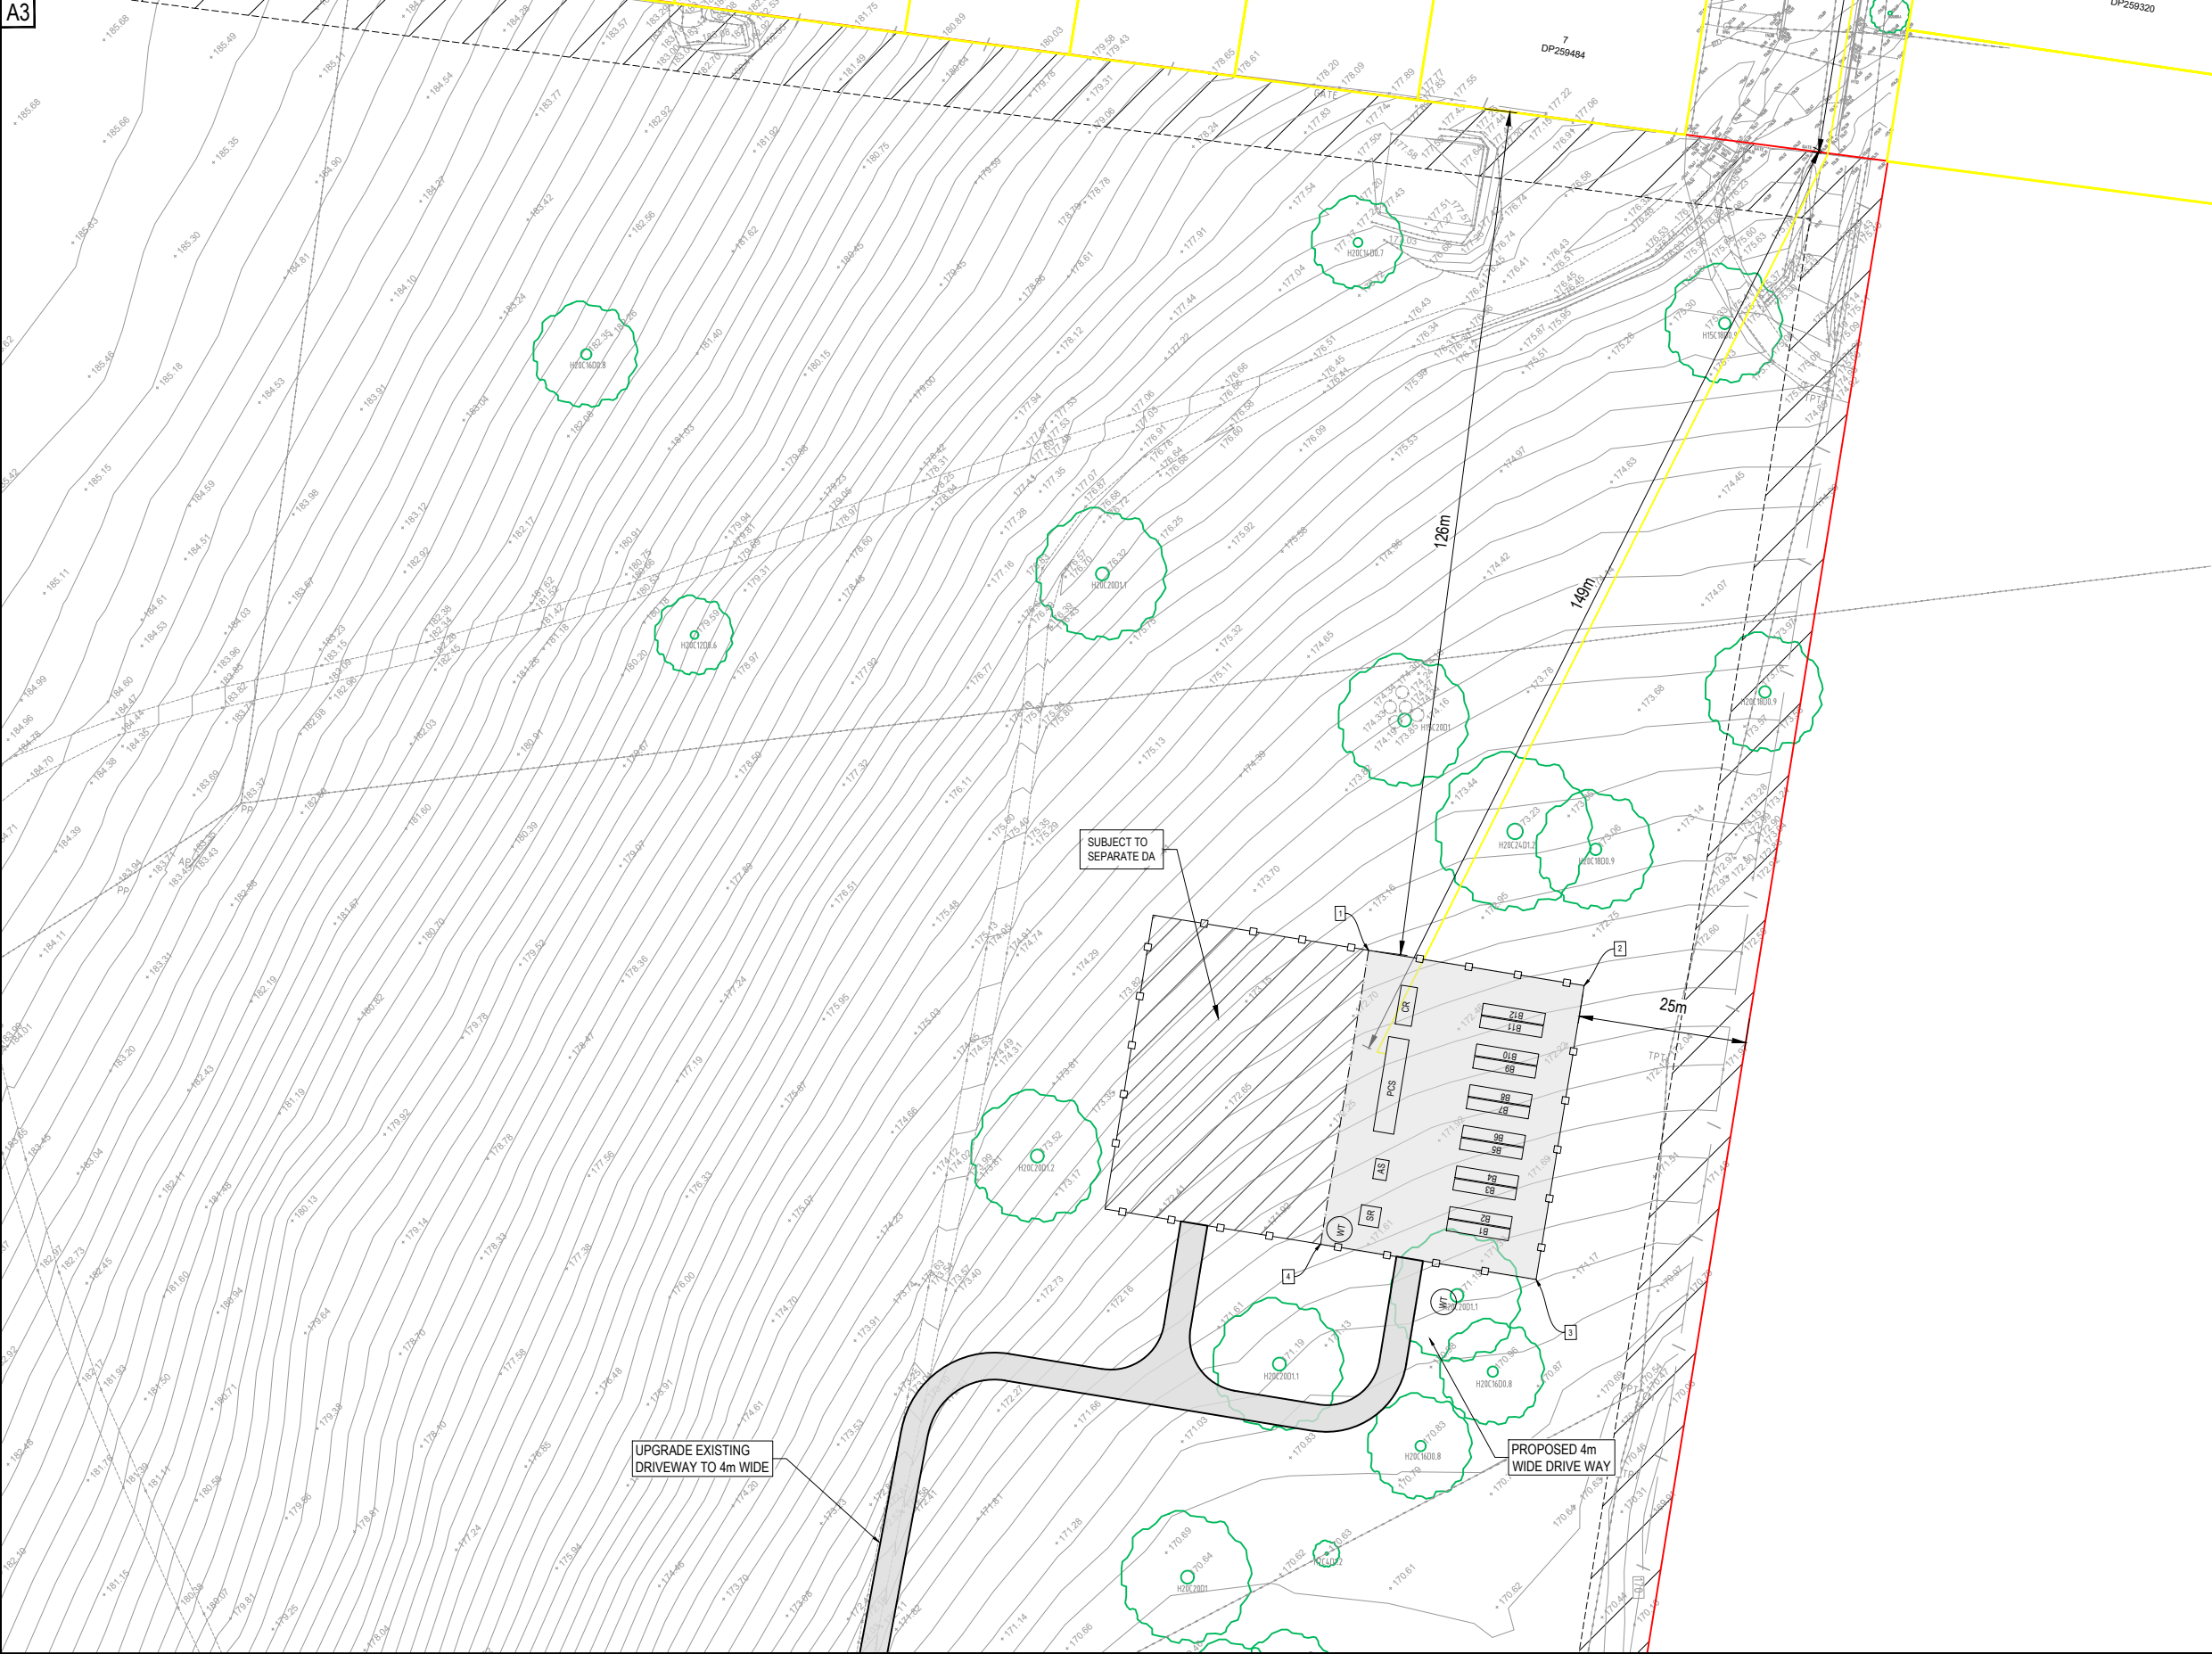


POINT SETOUT DETAILS - BESS		
POINT No.	EASTING	NORTHING
1	300718.8658	6437754.5036
2	300750.8563	6437749.2777
3	300743.7327	6437705.6942
4	300711.7495	6437710.9220

1

DP 164975

B	05/12/23	DA ISSUE	P.C.	R.F
A	30/10/23	PRELIMINARY ISSUE	S.J	R.F
REV	DATE	DESCRIPTION	INITIAL	APPR.

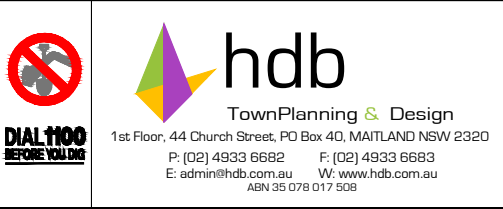

© COPYRIGHT 2023 - HUNTER DEVELOPMENT
BROKERAGE PTY LTD


All rights reserved. Hunter Development Brokerage Pty Ltd advises that this document and all information contained therein is protected by copyright under the Australian Copyright Act 1969. Reproduction of this document in part or whole and/or use without the written permission from Hunter Development Brokerage Pty Ltd constitutes a breach of copyright. The document may only be used for the purposes for which it was commissioned and in accordance with the Terms of Engagement for the commission. Any reference to the document must include the document in its entirety and also include reference to Hunter Development Brokerage Pty Ltd.

SURVEY BY:	
DATUM:	
REDUCED LEVEL:	
ORIGIN OF LEVELS:	
CONTOUR INTERVAL:	
DESIGNED: R.F.	DRAWN: P.C.
CHECKED: R.F.	APPROVED: R.F.

CLIENT	
CLEAN ENERGY TRANSFER FUND PTY LTD	
PLAN:	LONGITUDINAL SECTION :
1:1000 @ A3	HORIZ. N/A VERT. N/A




PROJECT
PROPOSED BATTERY ENERGY STORAGE SYSTEM LOT 51 DP 776564 981 NEW ENGLAND HIGHWAY ABERDEEN 2336
DRAWING TITLE
DETAILED SITE PLAN
SHEET 3 OF 5 SHEETS

 LEGEND DENOTES APZ	
HDB Job No 23086	REVISION B
DWG No 23086{BESS} - 3	
DA ISSUE	
 1:1000 @ A3	

A3

POINT SETOUT DETAILS - BESS		
POINT No.	EASTING	NORTHING
1	300718.8658	6437754.5036
2	300750.8563	6437749.2777
3	300743.7327	6437705.6942
4	300711.7495	6437710.9220

[illegible]

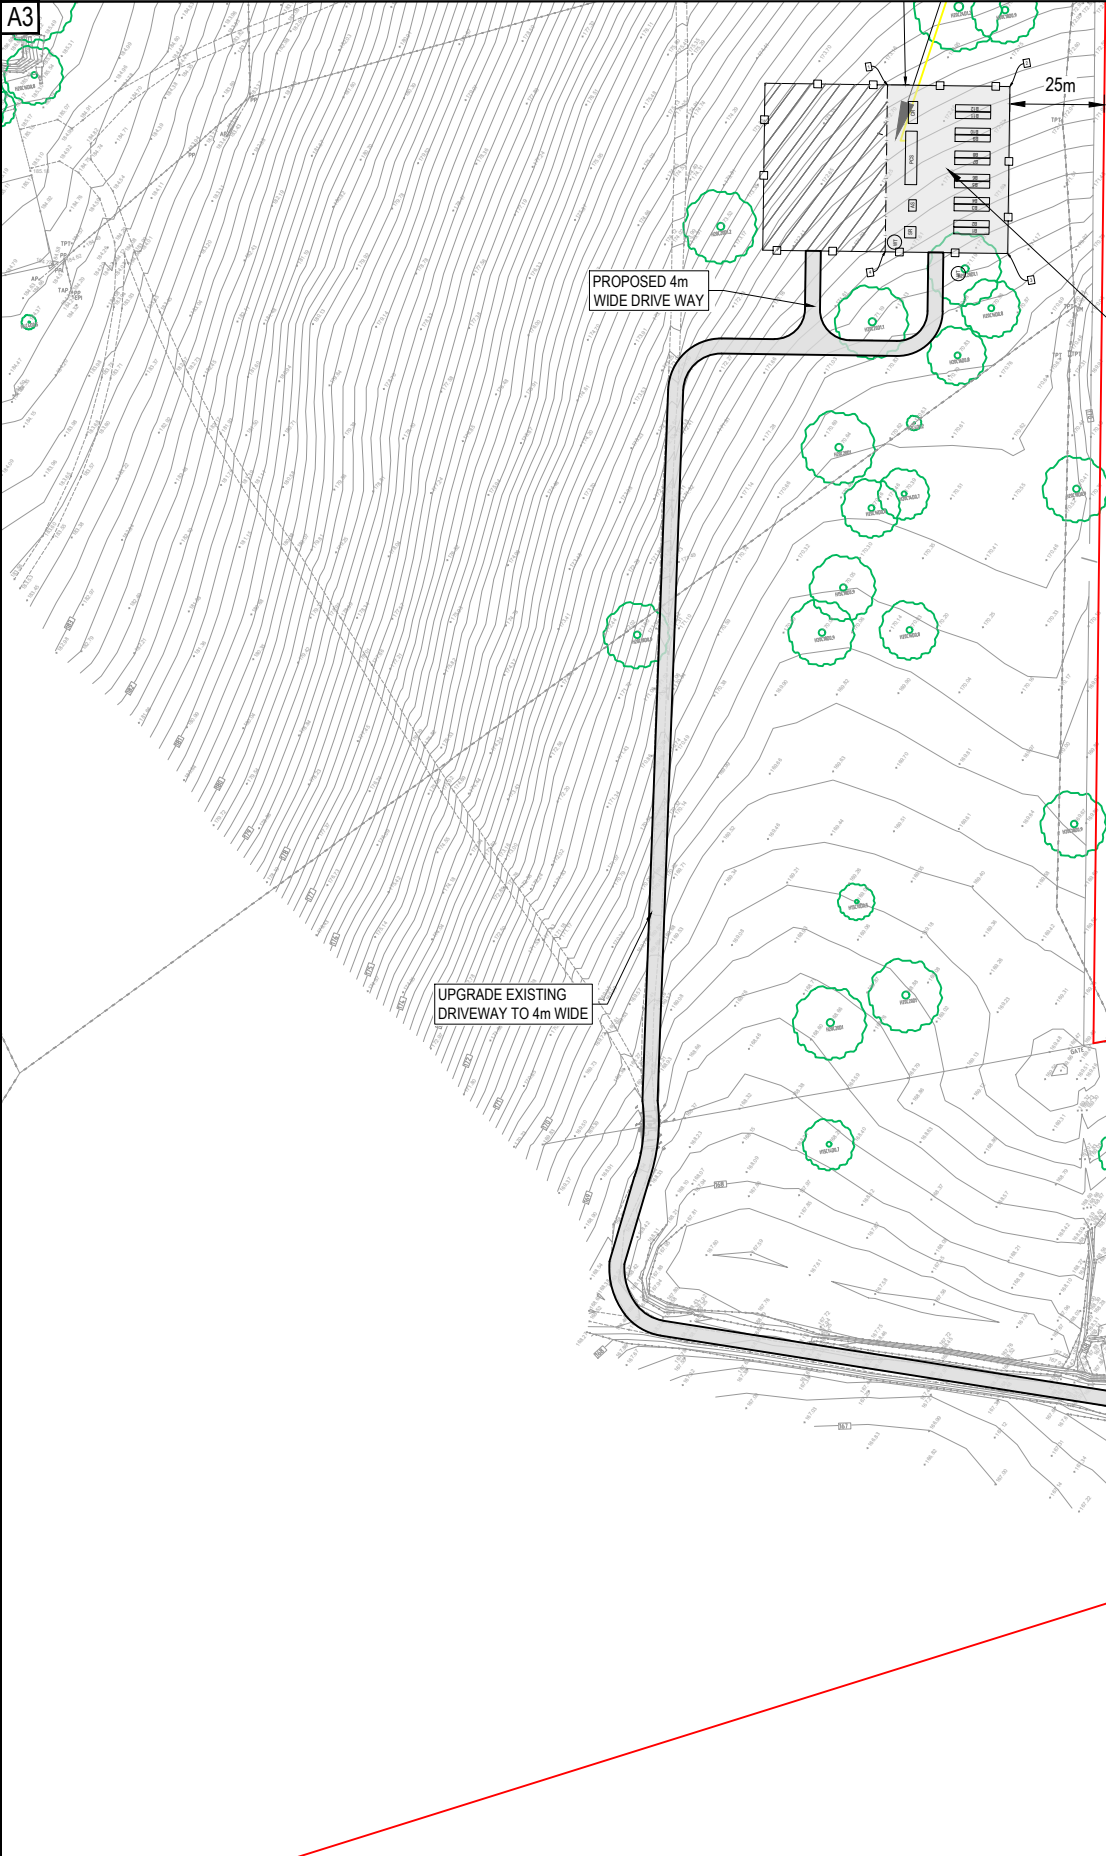

POINT SETOUT DETAILS - BESS		
POINT No.	EASTING	NORTHING
1	300718.8658	6437754.5036
2	300750.8563	6437749.2777
3	300743.7327	6437705.6942
4	300711.7495	6437710.9220

1
DP997444

REV	DATE	DESCRIPTION	INITIAL	APPR
B	05/12/23	DA ISSUE	PC	R.F.
A	30/10/23	PRELIMINARY ISSUE	SJ	R.F.



hdb
TownPlanning & Design
1st Floor, 44 Church Street, PO Box 40, MAITLAND NSW 2320
P: (02) 4933 6682 F: (02) 4933 6683
E: admin@hdb.com.au W: www.hdb.com.au
ABN 35 078 017 508



DIAL 1100
BEFORE YOU DIG

© COPYRIGHT 2023 - HUNTER DEVELOPMENT BROKERAGE PTY LTD
All rights reserved. Hunter Development Brokerage Pty Ltd advises that this document and all information contained therein is protected by copyright under the Australian Copyright Act 1968. Reproduction of this document in part or whole and/or use without the written permission from Hunter Development Brokerage Pty Ltd constitutes a breach of copyright. The document may only be used for the purposes for which it was commissioned and in accordance with the Terms of Engagement for the commission. Any reference to the document must include the document in its entirety and also include reference to Hunter Development Brokerage Pty Ltd.

SURVEY BY:	
DATUM:	
REDUCED LEVEL:	
ORIGIN OF LEVELS:	
CONTOUR INTERVAL:	
DESIGNED: R.F.	DRAWN: P.C.
CHECKED: R.F.	APPROVED: R.F.

CLIENT CLEAN ENERGY TRANSFER FUND PTY LTD	
PLAN: 1:1000 @ A3	LONGITUDINAL SECTION: HORIZ N/A VERT. N/A
CROSS SECTION: HORIZ N/A VERT. N/A	



PROJECT PROPOSED BATTERY ENERGY STORAGE SYSTEM LOT 51 DP 776564 981 NEW ENGLAND HIGHWAY ABERDEEN 2336	
DRAWING TITLE DETAILED SITE PLAN	
SHEET 5 OF 5 SHEETS	

HDB Job No 23086	REVISION B
DWG No 23086(BESS) - 5	
DA ISSUE	
10 0 10 20 30 1:1000 @ A3	