



**PROPOSED BATTERY ENERGY STORAGE SYSTEM
LOT 51 DP 776564 981 NEW ENGLAND HIGHWAY ABERDEEN 2336**

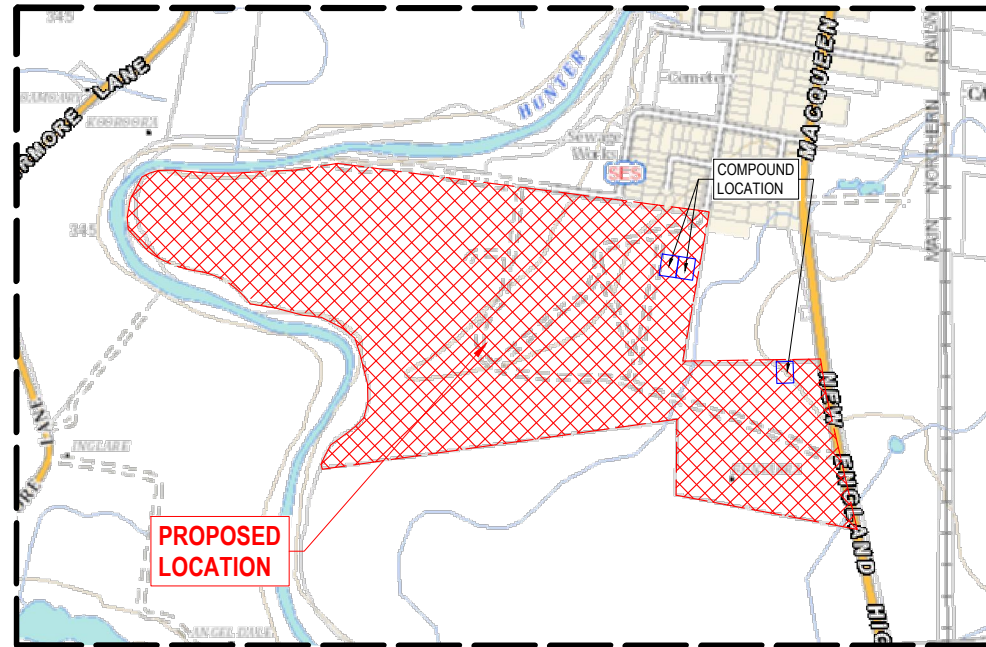

LOCALITY PLAN

DRAWING SCHEDULE		
NUMBER	TITLE	SCALE
1	COVER SHEET	N.T.S
2	SITE PLAN	1:3000
3	FACILITY SITE PLAN	1:3000
4	COMPOUND PAD WITH EXISTING FEATURES	1:1000
5	COMPOUND PAD WITH EXISTING FEATURES	1:1000
6	COMPOUND PAD WITH PROPOSED STRUCTURES	1:500
7	LONGITUDINAL SECTION 01	1:200
8	LONGITUDINAL SECTION 01	1:200
9	LONGITUDINAL SECTION 01	1:200
10	CROSS SECTION	1:200
11	CROSS SECTION	1:200
12	SECTION A	1:200
13	SECTION B	1:200
14	SECTION C	1:200
15	SECTION D	1:200
16	COMPOUND PAD WITH PROPOSED STRUCTURES	1:500
17	LONGITUDINAL SECTION 02	1:200
18	LONGITUDINAL SECTION 02	1:200
19	LONGITUDINAL SECTION 02	1:200
20	CROSS SECTION	1:200
21	LONGITUDINAL SECTION 03	1:200
22	LONGITUDINAL SECTION 03	1:200
23	LONGITUDINAL SECTION 03	1:200
24	CROSS SECTION	1:200
25	CROSS SECTION	1:200
26	SECTION A-2	1:250
27	SECTION B-2	1:250
28	SECTION C-2	1:250
29	SECTION D-2	1:250
30	DETAILS	AS NOTED

[illegible]

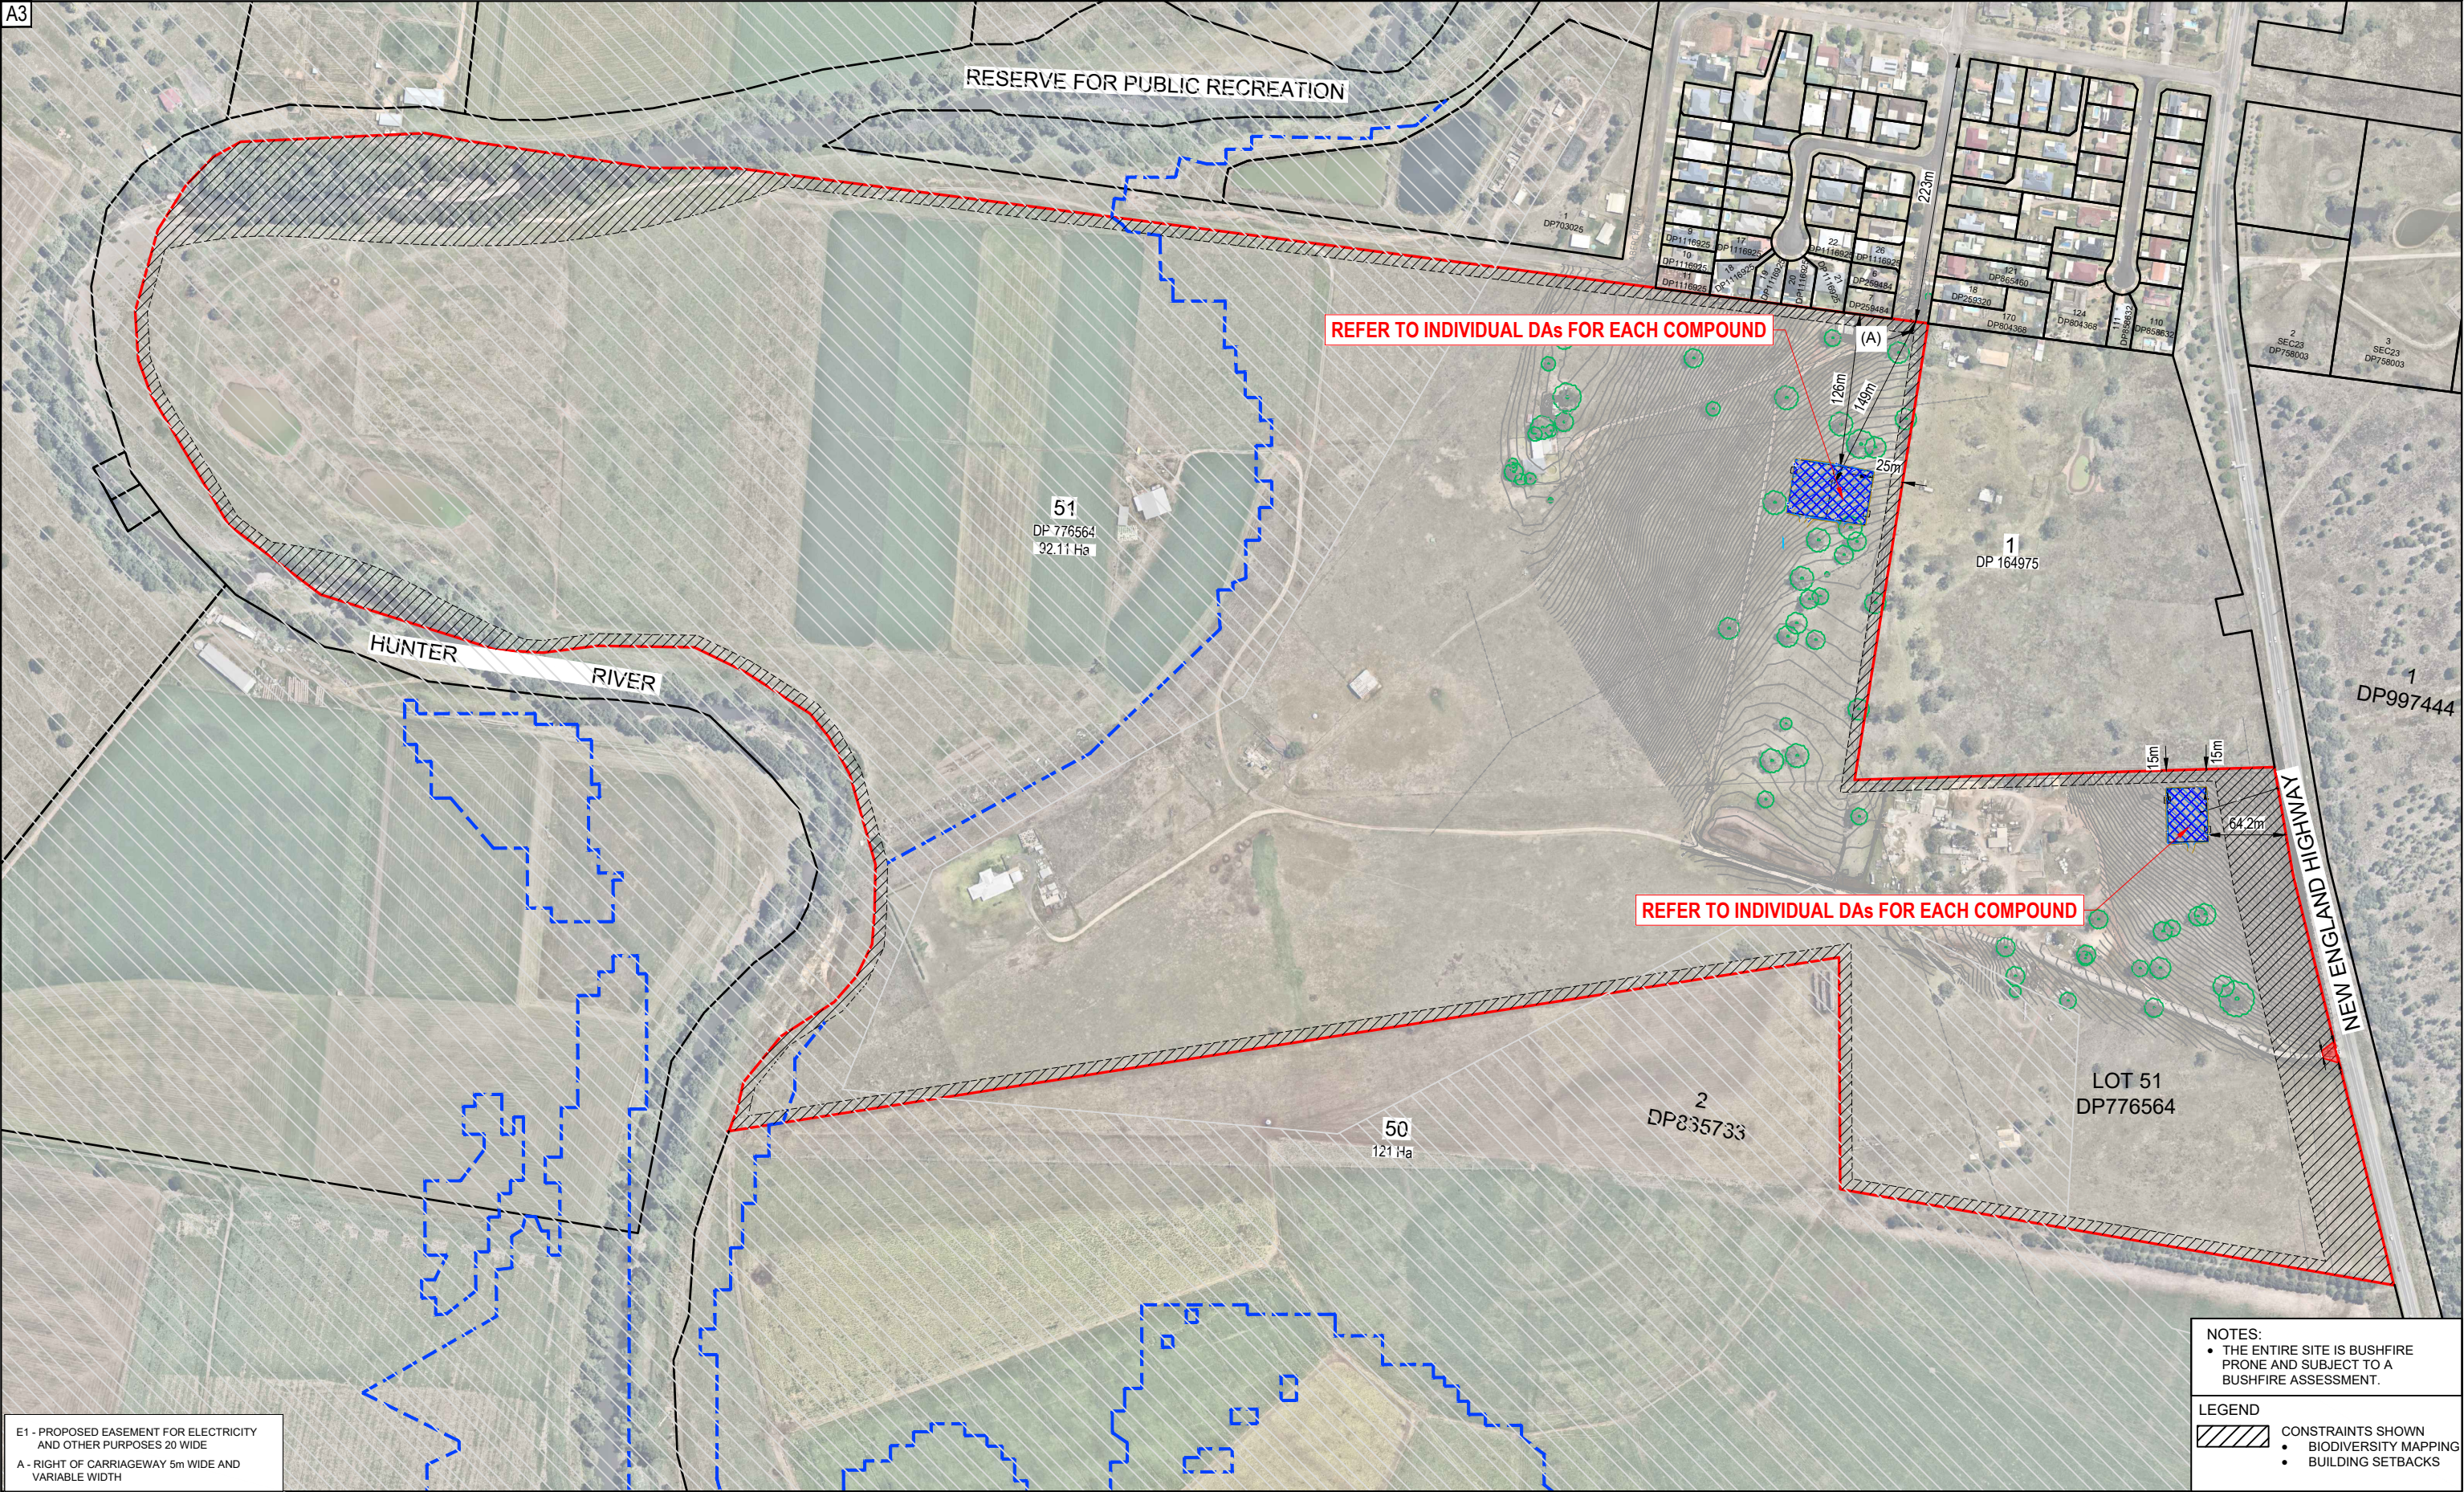

E1 - PROPOSED EASEMENT FOR ELECTRICITY AND OTHER PURPOSES 20 WIDE
A - RIGHT OF CARRIAGEWAY 5m WIDE AND VARIABLE WIDTH

NOTES:
• THE ENTIRE SITE IS BUSHFIRE PRONE AND SUBJECT TO A BUSHFIRE ASSESSMENT.

LEGEND
CONSTRAINTS SHOWN
• BIODIVERSITY MAPPING
• BUILDING SETBACKS

REV	DATE	DESCRIPTION	INITIAL	APPR
D	20/12/23	ADD FACILITY SITE PLAN TO DA ISSUE	R.F.	R.F.
C	04/12/23	DA ISSUE	P.C.	R.F.
B	28/11/23	DA ISSUE	R.F.	R.F.
A	16/11/23	PRELIMINARY ISSUE	S.J.	R.F.



hdb
TownPlanning & Design
1st Floor, 44 Church Street, PO Box 40, MAITLAND NSW 2320
P: (02) 4933 6682 F: (02) 4933 6683
E: admin@hdb.com.au W: www.hdb.com.au
ABN 35 078 017 508




DIAL 1100
BEFORE YOU DO

© COPYRIGHT 2023 - HUNTER DEVELOPMENT BROKERAGE PTY LTD
All rights reserved. Hunter Development Brokerage Pty Ltd advises that this document and all information contained therein is protected by copyright under the Australian Copyright Act 1968. Reproduction of this document in part or whole and/or use without the written permission from Hunter Development Brokerage Pty Ltd constitutes a breach of copyright. The document may only be used for the purposes for which it was commissioned and in accordance with the Terms of Engagement for the commission. Any reference to the document must include the document in its entirety and also include reference to Hunter Development Brokerage Pty Ltd.

SURVEY BY:	
DATUM:	
REDUCED LEVEL:	
ORIGIN OF LEVELS:	
CONTOUR INTERVAL:	
DESIGNED: R.F.	DRAWN: P.C.
CHECKED: R.F.	APPROVED: R.F.

CLIENT
CLEAN ENERGY TRANSFER FUND PTY LTD

PLAN:
1:5000 @ A3

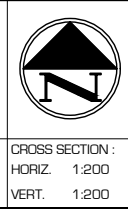

PROJECT
PROPOSED BATTERY ENERGY STORAGE SYSTEM LOT 51 DP 776564
981 NEW ENGLAND HIGHWAY ABERDEEN 2336

DRAWING TITLE
SITE PLAN

SHEET 2 OF 29 SHEETS

HDB Job No
23012


REVISION
D

DWG No
23012(CD)-2

DA ISSUE

50 0 50 100 150
1:5000 @ A3

A3

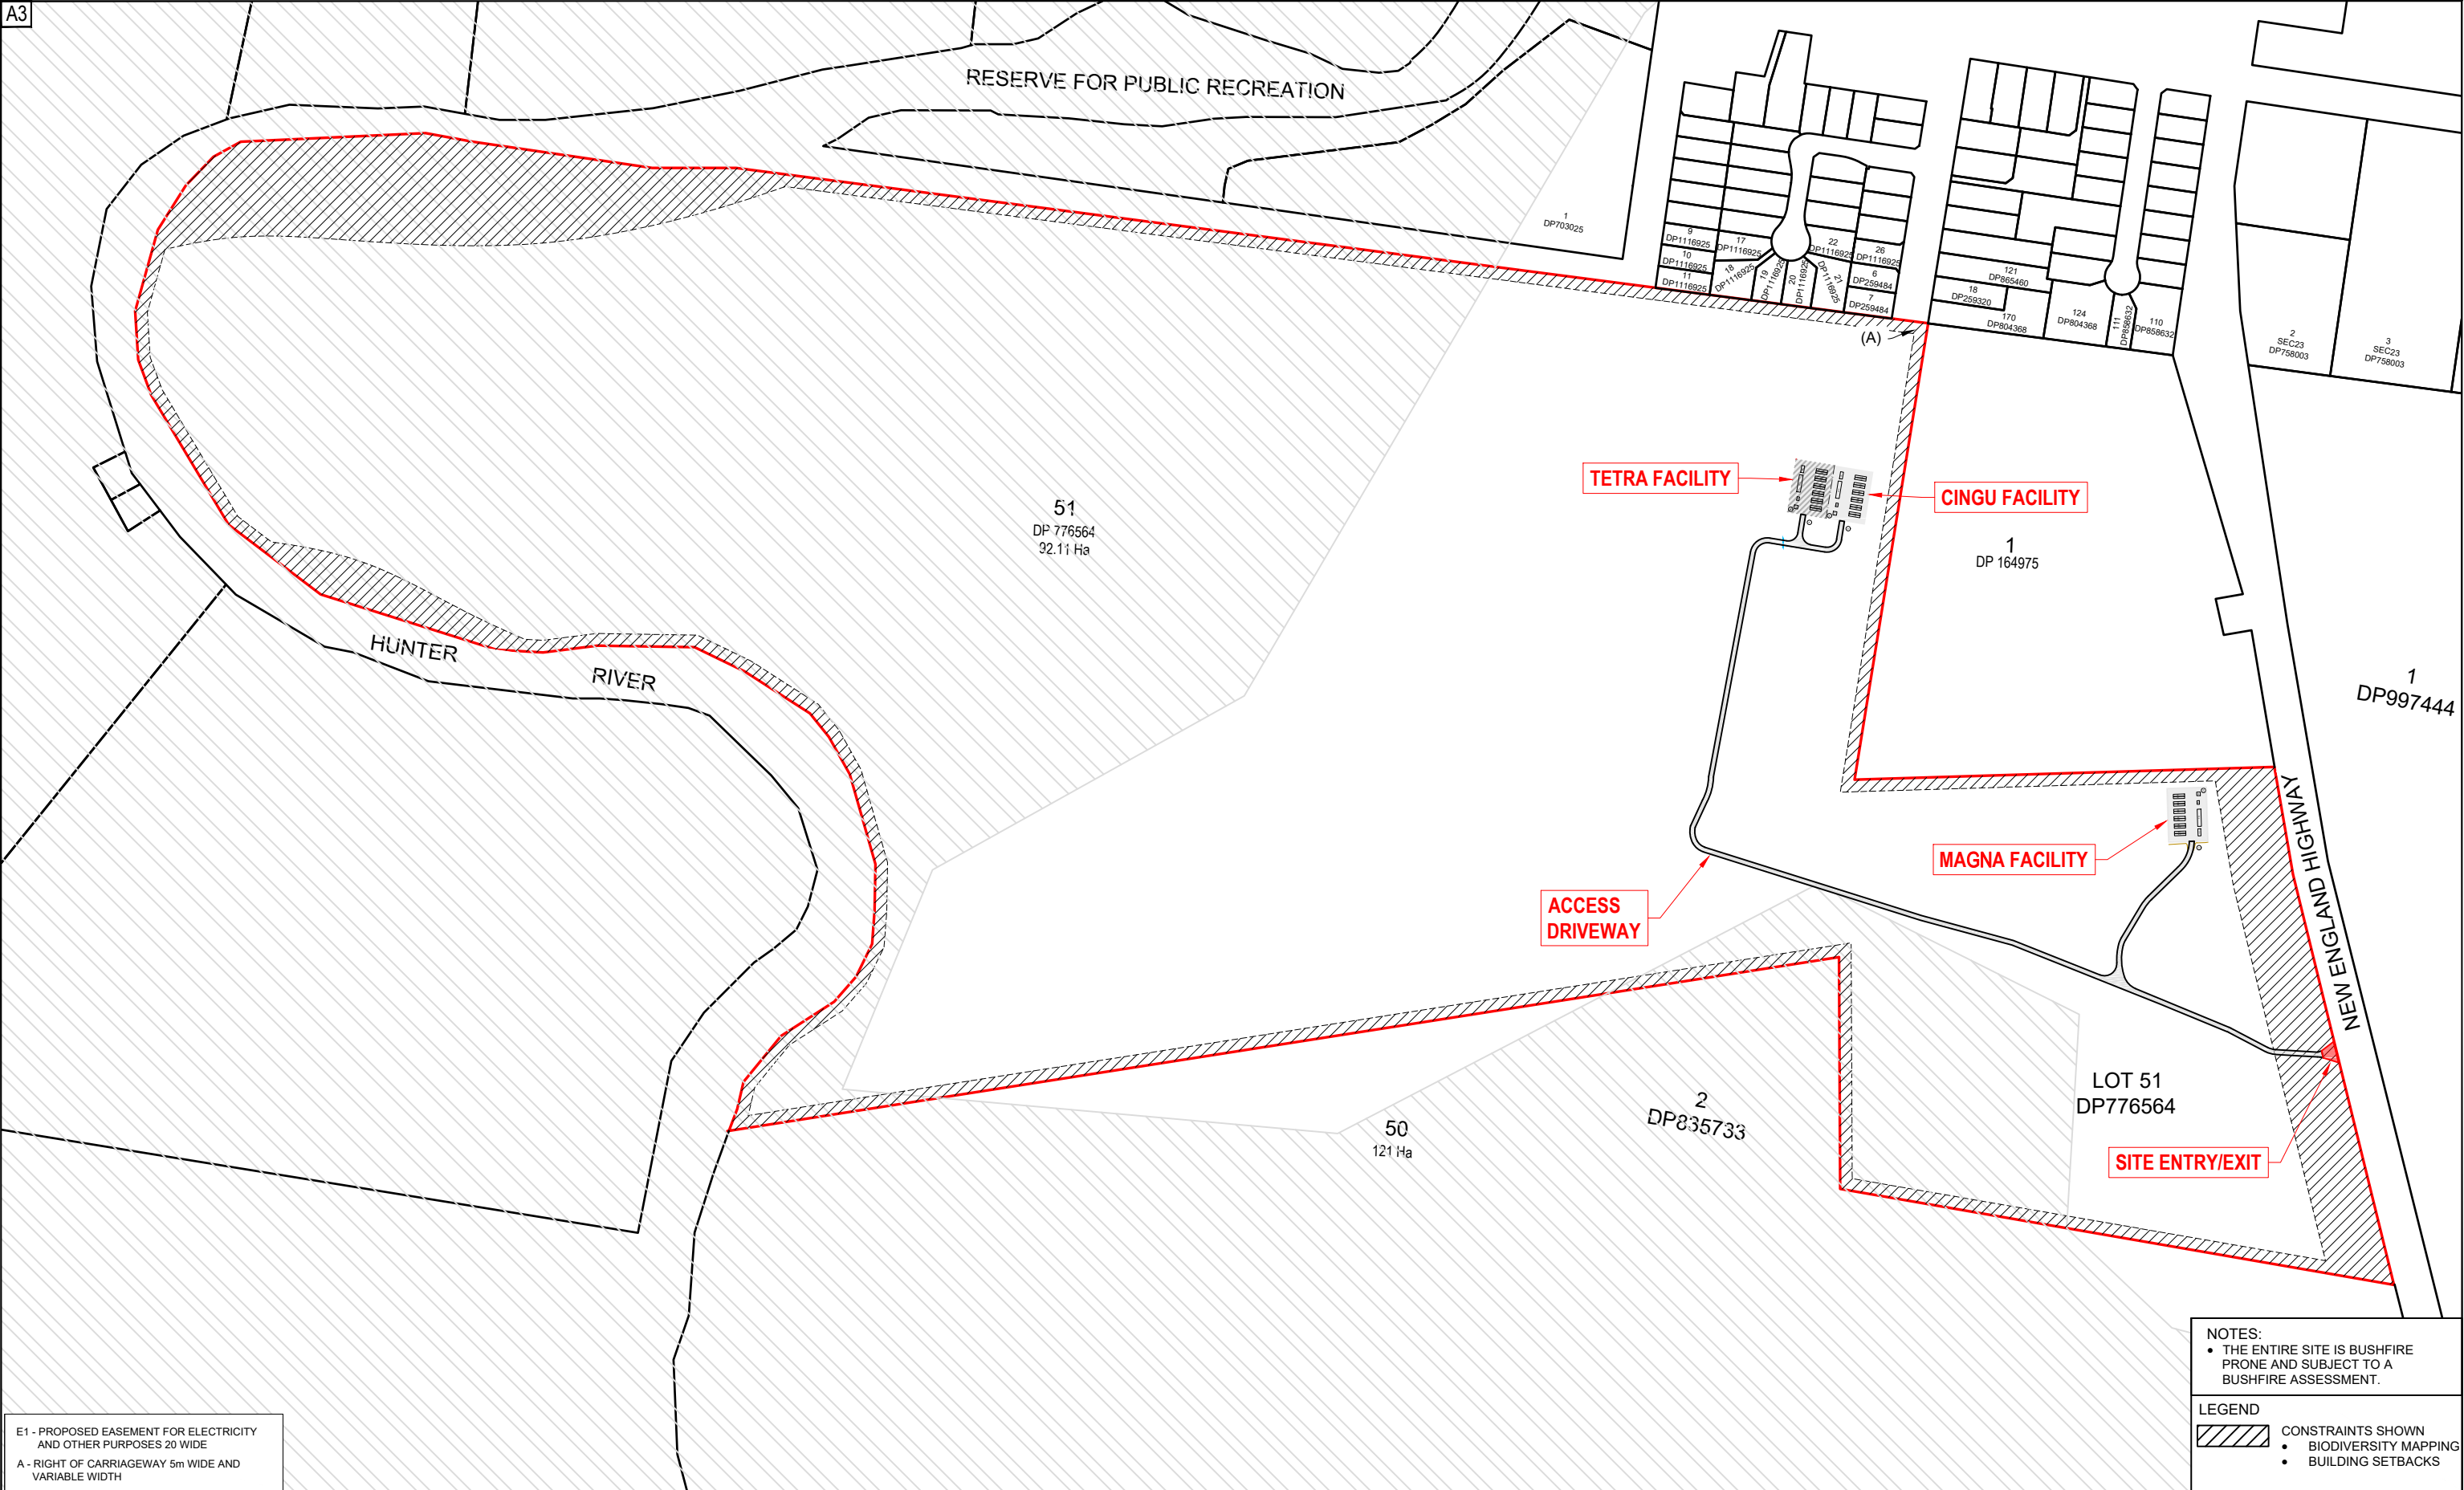

E1 - PROPOSED EASEMENT FOR ELECTRICITY AND OTHER PURPOSES 20 WIDE
A - RIGHT OF CARRIAGEWAY 5m WIDE AND VARIABLE WIDTH

NOTES:
• THE ENTIRE SITE IS BUSHFIRE PRONE AND SUBJECT TO A BUSHFIRE ASSESSMENT.

LEGEND
■ CONSTRAINTS SHOWN
• BIODIVERSITY MAPPING
• BUILDING SETBACKS

REV	DATE	DESCRIPTION	INITIAL	APPR
D	20/12/23	ADD FACILITY SITE PLAN TO DA ISSUE	R.F.	R.F.
C	04/12/23	DA ISSUE	P.C.	R.F.
B	28/11/23	DA ISSUE	R.F.	R.F.
A	16/11/23	PRELIMINARY ISSUE	S.J.	R.F.



hdb
TownPlanning & Design
1st Floor, 44 Church Street, PO Box 40, MAITLAND NSW 2320
P: (02) 4933 6682 F: (02) 4933 6683
E: admin@hdb.com.au W: www.hdb.com.au
ABN 35 078 017 508



© COPYRIGHT 2023 - HUNTER DEVELOPMENT BROKERAGE PTY LTD
All rights reserved. Hunter Development Brokerage Pty Ltd advises that this document and all information contained therein is protected by copyright under the Australian Copyright Act 1968. Reproduction of this document in part or whole and/or use without the written permission from Hunter Development Brokerage Pty Ltd constitutes a breach of copyright. The document may only be used for the purposes for which it was commissioned and in accordance with the Terms of Engagement for the commission. Any reference to the document must include the document in its entirety and also include reference to Hunter Development Brokerage Pty Ltd.

SURVEY BY:	
DATUM:	
REDUCED LEVEL:	
ORIGIN OF LEVELS:	
CONTOUR INTERVAL:	
DESIGNED: R.F.	DRAWN: P.C.
CHECKED: R.F.	APPROVED: R.F.

CLIENT
CLEAN ENERGY TRANSFER FUND PTY LTD

PLAN:
1:5000 @ A3



PROJECT
PROPOSED BATTERY ENERGY STORAGE SYSTEM LOT 51 DP 776564 981 NEW ENGLAND HIGHWAY ABERDEEN 2336

DRAWING TITLE
FACILITY SITE PLAN

SHEET 3 OF 30 SHEETS

HDB Job No
23012

DWG No
23012[CD]-2

REVISION
D

DA ISSUE

50 0 50 100 150
1:5000 @ A3



REV	DATE	DESCRIPTION	INITIAL	APPR
D	20/12/23	ADD FACILITY SITE PLAN TO DA ISSUE	R.F.	R.F.
C	04/12/23	DA ISSUE	P.C.	R.F.
B	28/11/23	DA ISSUE	R.F.	R.F.
A	16/11/23	PRELIMINARY ISSUE	S.J.	R.F.





hdb
TownPlanning & Design

1st Floor, 44 Church Street, PO Box 40, MAITLAND NSW 2320
P: (02) 4933 6682 F: (02) 4933 6683
E: admin@hdb.com.au W: www.hdb.com.au
ABN 35 078 017 508


© COPYRIGHT 2023 - HUNTER DEVELOPMENT BROKERAGE PTY LTD
All rights reserved. Hunter Development Brokerage Pty Ltd advises that this document and all information contained therein is protected by copyright under the Australian Copyright Act 1968. Reproduction of this document in part or whole and/or use without the written permission from Hunter Development Brokerage Pty Ltd constitutes a breach of copyright. The document may only be used for the purposes for which it was commissioned and in accordance with the Terms of Engagement for the commission. Any reference to the document must include the document in its entirety and also include reference to Hunter Development Brokerage Pty Ltd.

SURVEY BY:	
DATUM:	
REDUCED LEVEL:	
ORIGIN OF LEVELS:	
CONTOUR INTERVAL:	
DESIGNED: R.F.	DRAWN: P.C.
CHECKED: R.F.	APPROVED: R.F.

CLIENT	CLEAN ENERGY TRANSFER FUND PTY LTD
PLAN:	1:1000 @ A3
LONGITUDINAL SECTION:	HORIZ. 1:200 VERT. 1:200
CROSS SECTION:	HORIZ. 1:200 VERT. 1:200



PROJECT	PROPOSED BATTERY ENERGY STORAGE SYSTEM LOT 51 DP 776564 981 NEW ENGLAND HIGHWAY ABERDEEN 2336
DRAWING TITLE	COMPOUND PAD WITH EXISTING FEATURES
SHEET 4 OF 29 SHEETS	

 LEGEND	
	DENOTES APZ
HDB Job No	23012
REVISION	D
DWG No	23012[CD]-3
DA ISSUE	
	
1:1000 @ A3	



REV	DATE	DESCRIPTION	INITIAL	APPR
D	20/12/23	ADD FACILITY SITE PLAN TO DA ISSUE	R.F.	R.F.
C	04/12/23	DA ISSUE	P.C.	R.F.
B	28/11/23	DA ISSUE	R.F.	R.F.
A	16/11/23	PRELIMINARY ISSUE	S.J.	R.F.




hdb
TownPlanning & Design
1st Floor, 44 Church Street, PO Box 40, MAITLAND NSW 2320
P: (02) 4933 6692 F: (02) 4933 6683
E: admin@hdb.com.au W: www.hdb.com.au
ABN 35 078 017 508


© COPYRIGHT 2023 - HUNTER DEVELOPMENT BROKERAGE PTY LTD
All rights reserved. Hunter Development Brokerage Pty Ltd advises that this document and all information contained therein is protected by copyright under the Australian Copyright Act 1968. Reproduction of this document in part or whole and/or use without the written permission from Hunter Development Brokerage Pty Ltd constitutes a breach of copyright. The document may only be used for the purposes for which it was commissioned and in accordance with the Terms of Engagement for the commission. Any reference to the document must include the document in its entirety and also include reference to Hunter Development Brokerage Pty Ltd.


SURVEY BY:	CLIENT
DATUM:	CLEAN ENERGY TRANSFER FUND PTY LTD
REDUCED LEVEL:	
ORIGIN OF LEVELS:	
CONTOUR INTERVAL:	
DESIGNED: R.F.	DRAWN: S.J.
CHECKED: R.F.	APPROVED: R.F.

PLAN:	LONGITUDINAL SECTION:	CROSS SECTION:
1:1500 @ A3	HORIZ. 1:200	HORIZ. 1:200
	VERT. 1:200	VERT. 1:200

 

PROJECT	HDB Job No	REVISION
PROPOSED BATTERY ENERGY STORAGE SYSTEM	23012	D
LOT 51 DP 776564		
981 NEW ENGLAND HIGHWAY ABERDEEN 2336	DWG No	23012(CD)-C
DRAWING TITLE		DA ISSUE
COMPOUND PAD WITH EXISTING FEATURES		
SHEET 5 OF 29 SHEETS		

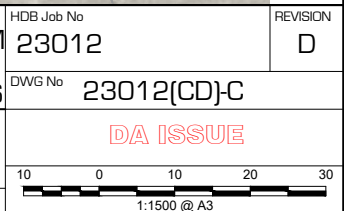

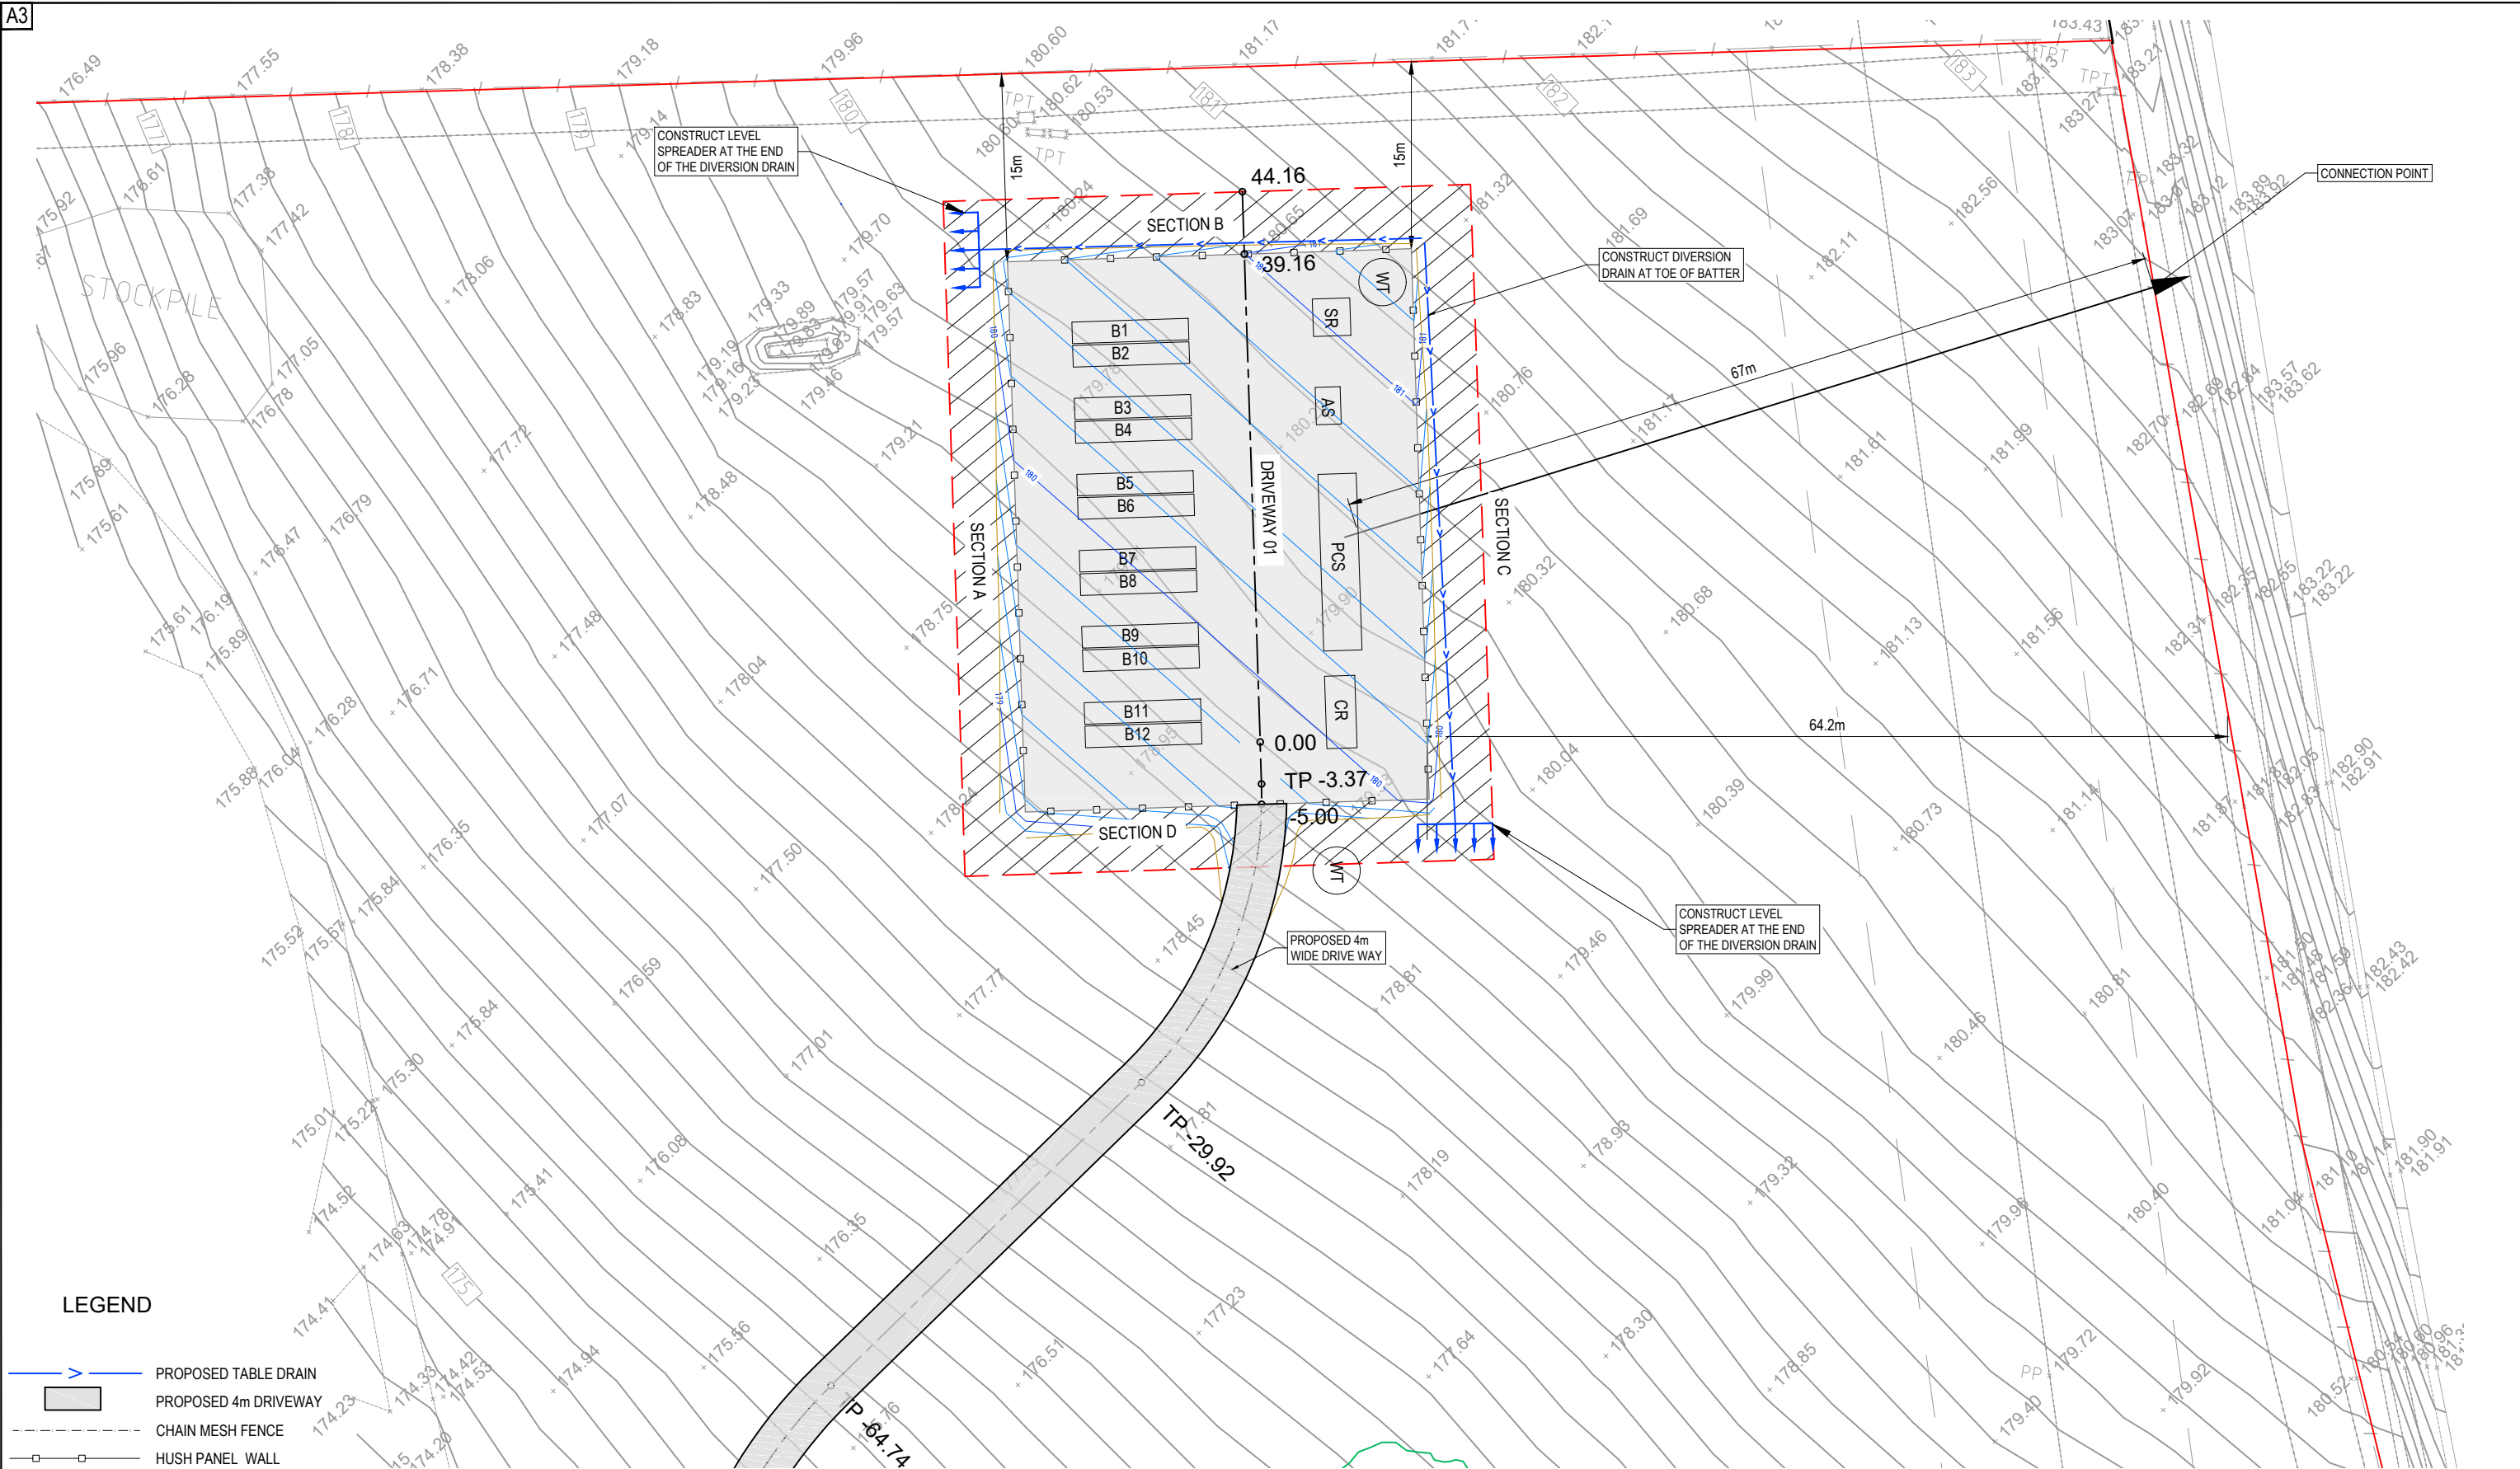

REV	DATE	DESCRIPTION	INITIAL	APPR
D	20/12/23	ADD FACILITY SITE PLAN TO DA ISSUE	R.F.	R.F.
C	04/12/23	DA ISSUE	P.C.	R.F.
B	28/11/23	DA ISSUE	R.F.	R.F.
A	05/05/23	PRELIMINARY ISSUE	S.B.	R.F.



hdb
TownPlanning & Design
1st Floor, 44 Church Street, PO Box 40, MAITLAND NSW 2320
P: (02) 4933 6682 F: (02) 4933 6683
E: admin@hdb.com.au W: www.hdb.com.au
ABN 35 078 017 508

© COPYRIGHT 2023 - HUNTER DEVELOPMENT BROKERAGE PTY LTD
All rights reserved. Hunter Development Brokerage Pty Ltd advises that this document and all information contained therein is protected by copyright under the Australian Copyright Act 1968. Reproduction of this document in part or whole and/or use without the written permission from Hunter Development Brokerage Pty Ltd constitutes a breach of copyright. The document may only be used for the purposes for which it was commissioned and in accordance with the Terms of Engagement for the commission. Any reference to the document must include the document in its entirety and also include reference to Hunter Development Brokerage Pty Ltd.


SURVEY BY:	CLIENT
DATUM:	CLEAN ENERGY TRANSFER FUND PTY LTD
REDUCED LEVEL:	
ORIGIN OF LEVELS:	
CONTOUR INTERVAL:	
DESIGNED: R.F.	DRAWN: P.C.
CHECKED: R.F.	APPROVED: R.F.

PLAN:	LONGITUDINAL SECTION:	CROSS SECTION:
1:500 @ A3	HORIZ. 1:200	HORIZ. 1:200
	VERT. 1:200	VERT. 1:200



PROJECT	HDB Job No	REVISION
PROPOSED BATTERY ENERGY STORAGE SYSTEM LOT 51 DP 776564 981 NEW ENGLAND HIGHWAY ABERDEEN 2336	23012	D
DRAWING TITLE	DWG No	
COMPOUND PAD WITH PRO STRUCTURES	23012(CD)-5	
SHEET 6 OF 29 SHEETS		


5	0	5	10	15
1:500 @ A3				

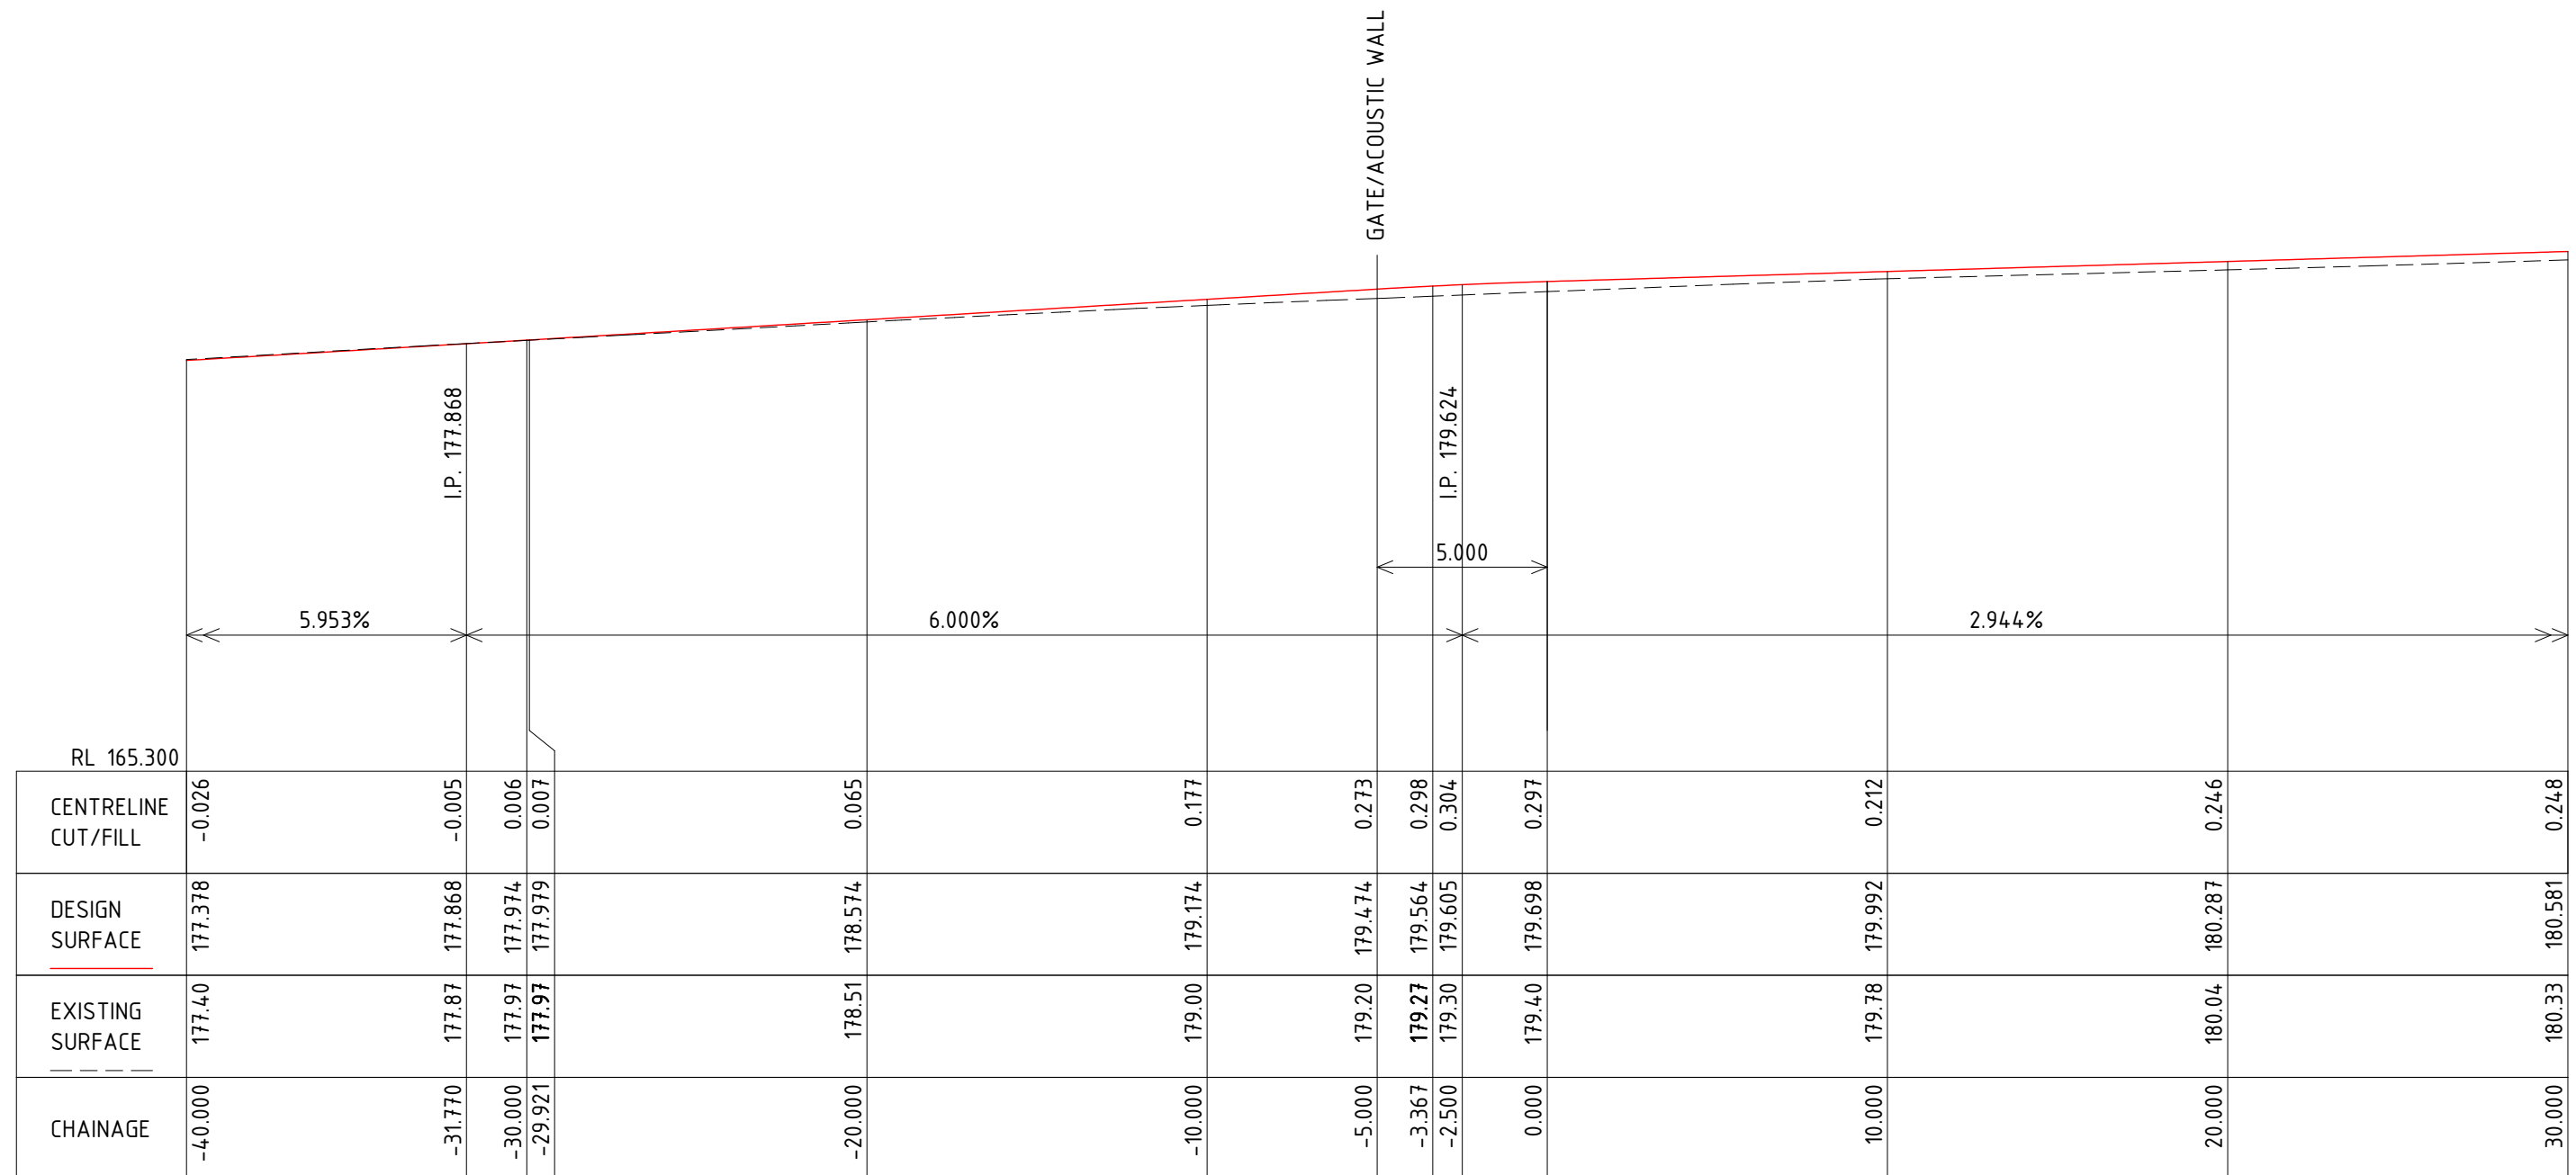

LONGITUDINAL SECTION
DRIVEWAY 01 CL Ch -40.000 to Ch 30.000

SCALES: HORIZONTAL 1:200 VERTICAL 1:200


[illegible]

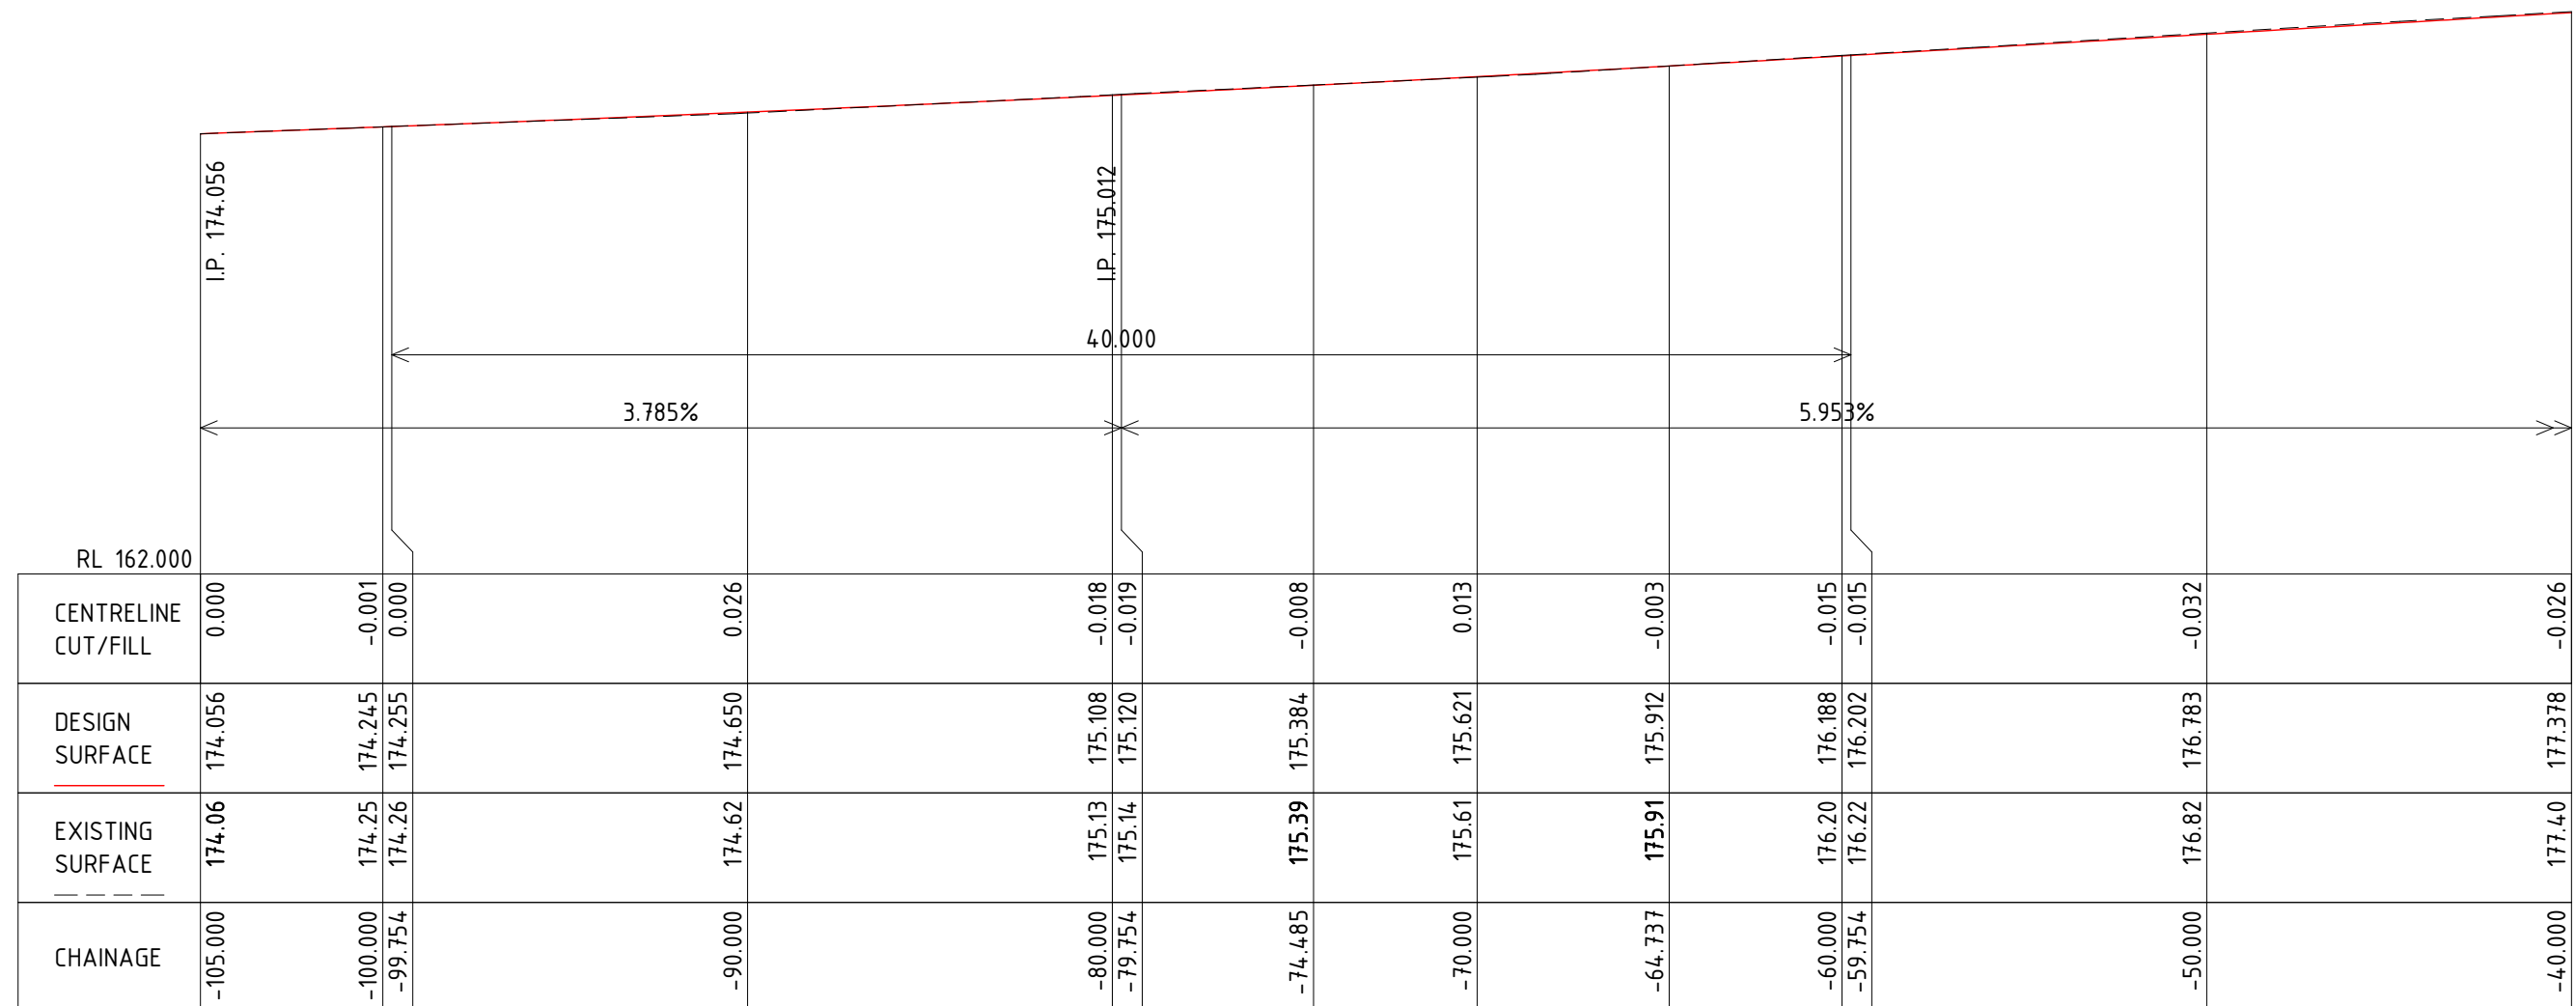

LONGITUDINAL SECTION
DRIVEWAY 01 CL Ch -105.000 to Ch -40.000

SCALES: HORIZONTAL 1:200 VERTICAL 1:200


[illegible]

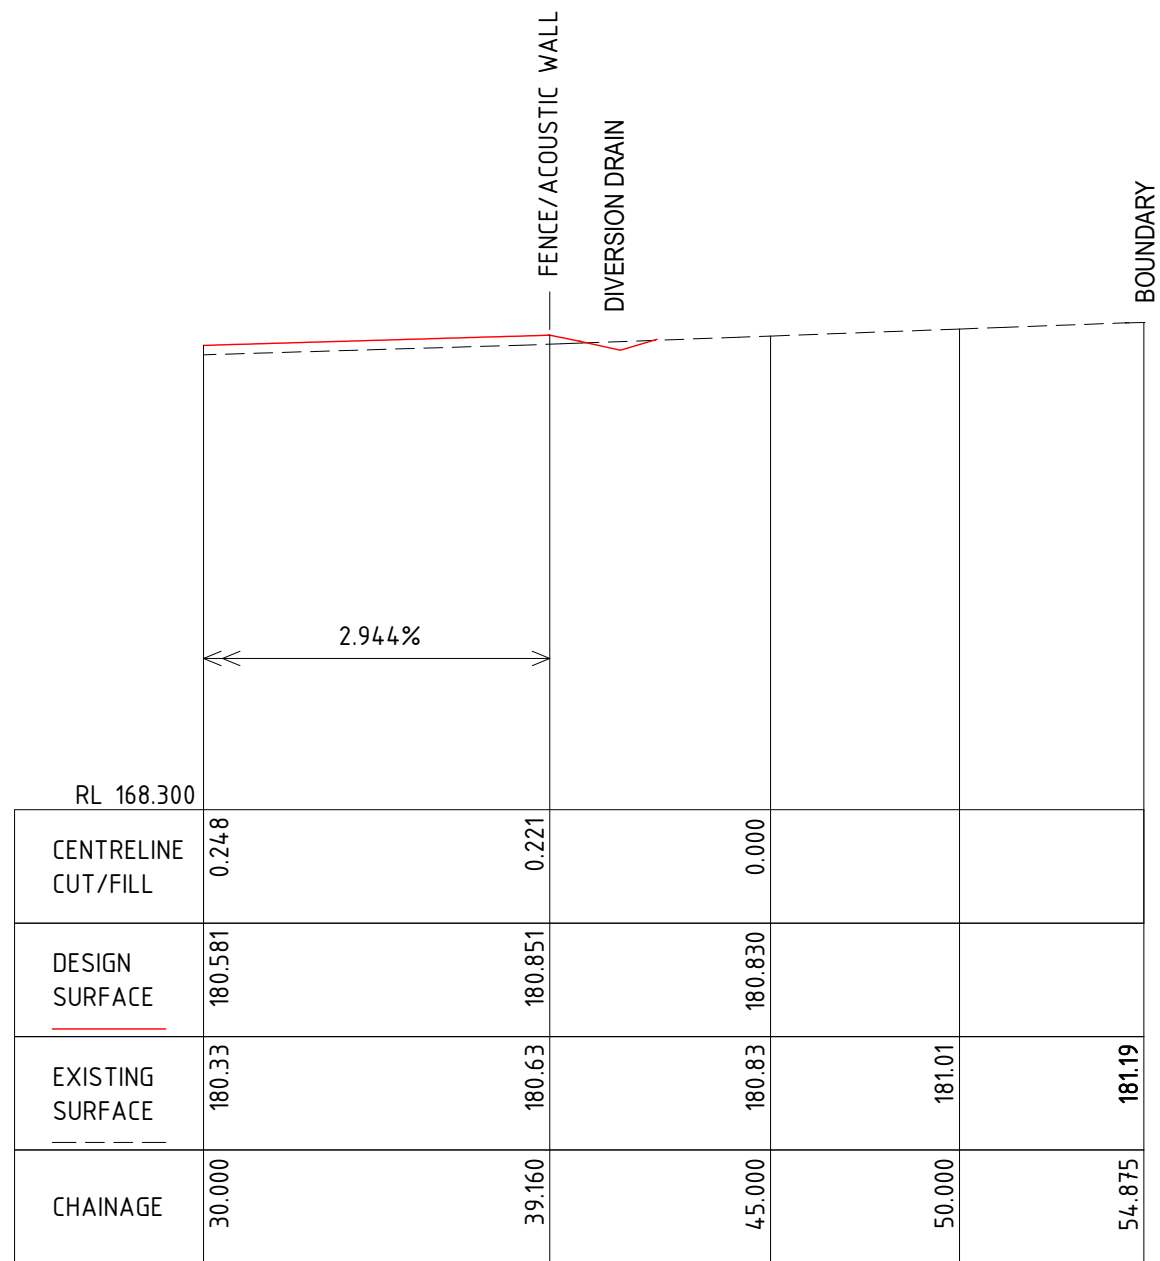

LONGITUDINAL SECTION
DRIVEWAY 01 CL Ch 30.000 to Ch 54.875

SCALES: HORIZONTAL 1:200 VERTICAL 1:200


[illegible]

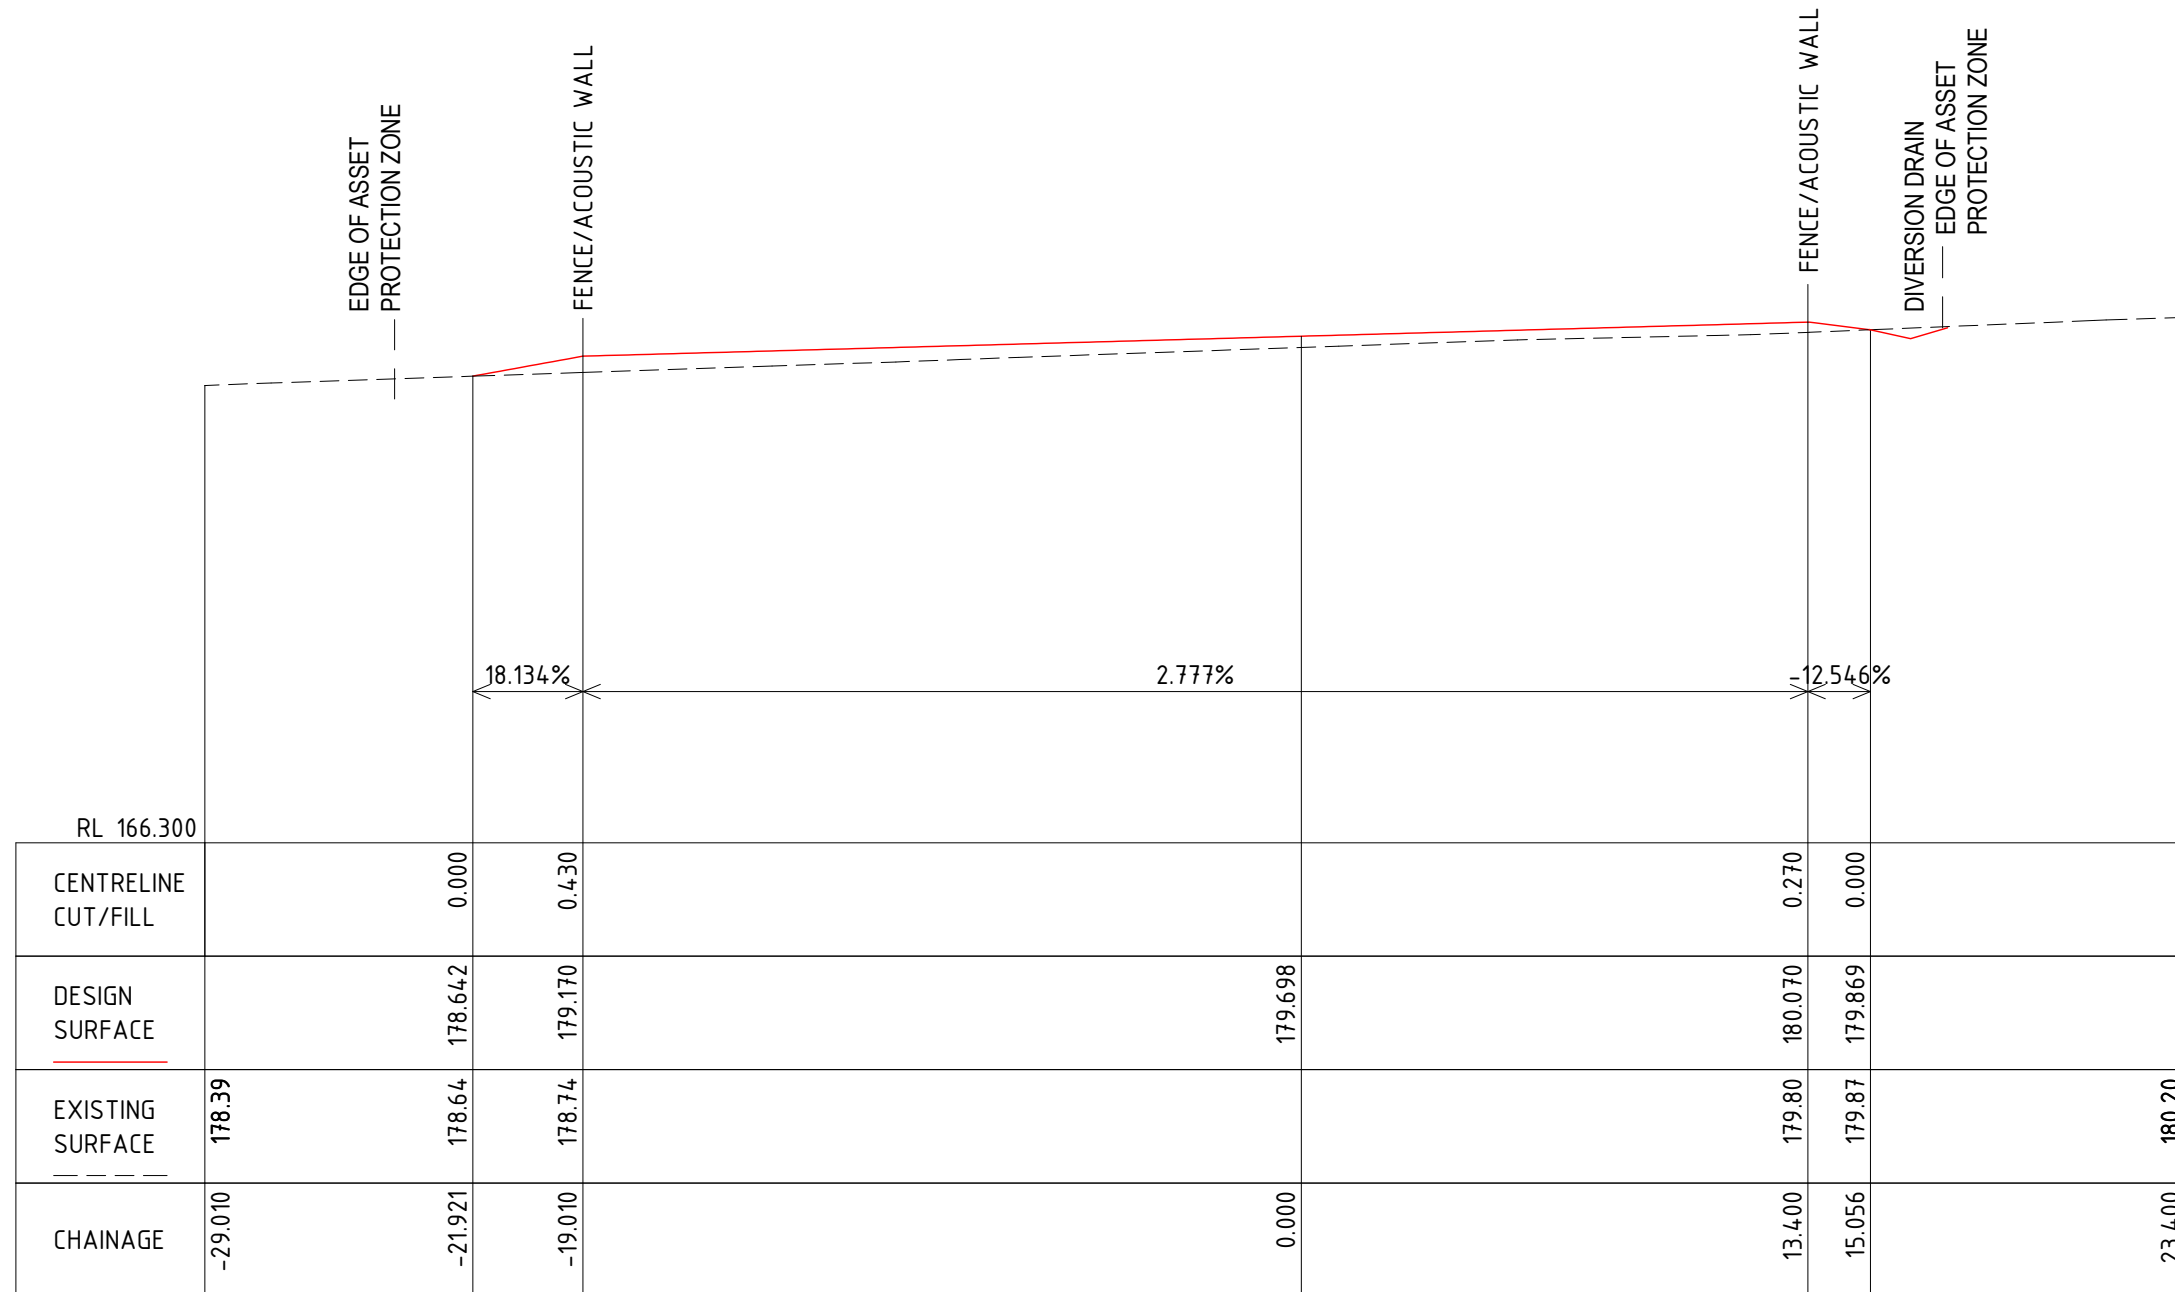

CROSS SECTION CH 0.00

SCALE H 1:200, V 1:200 @ A3


[illegible]

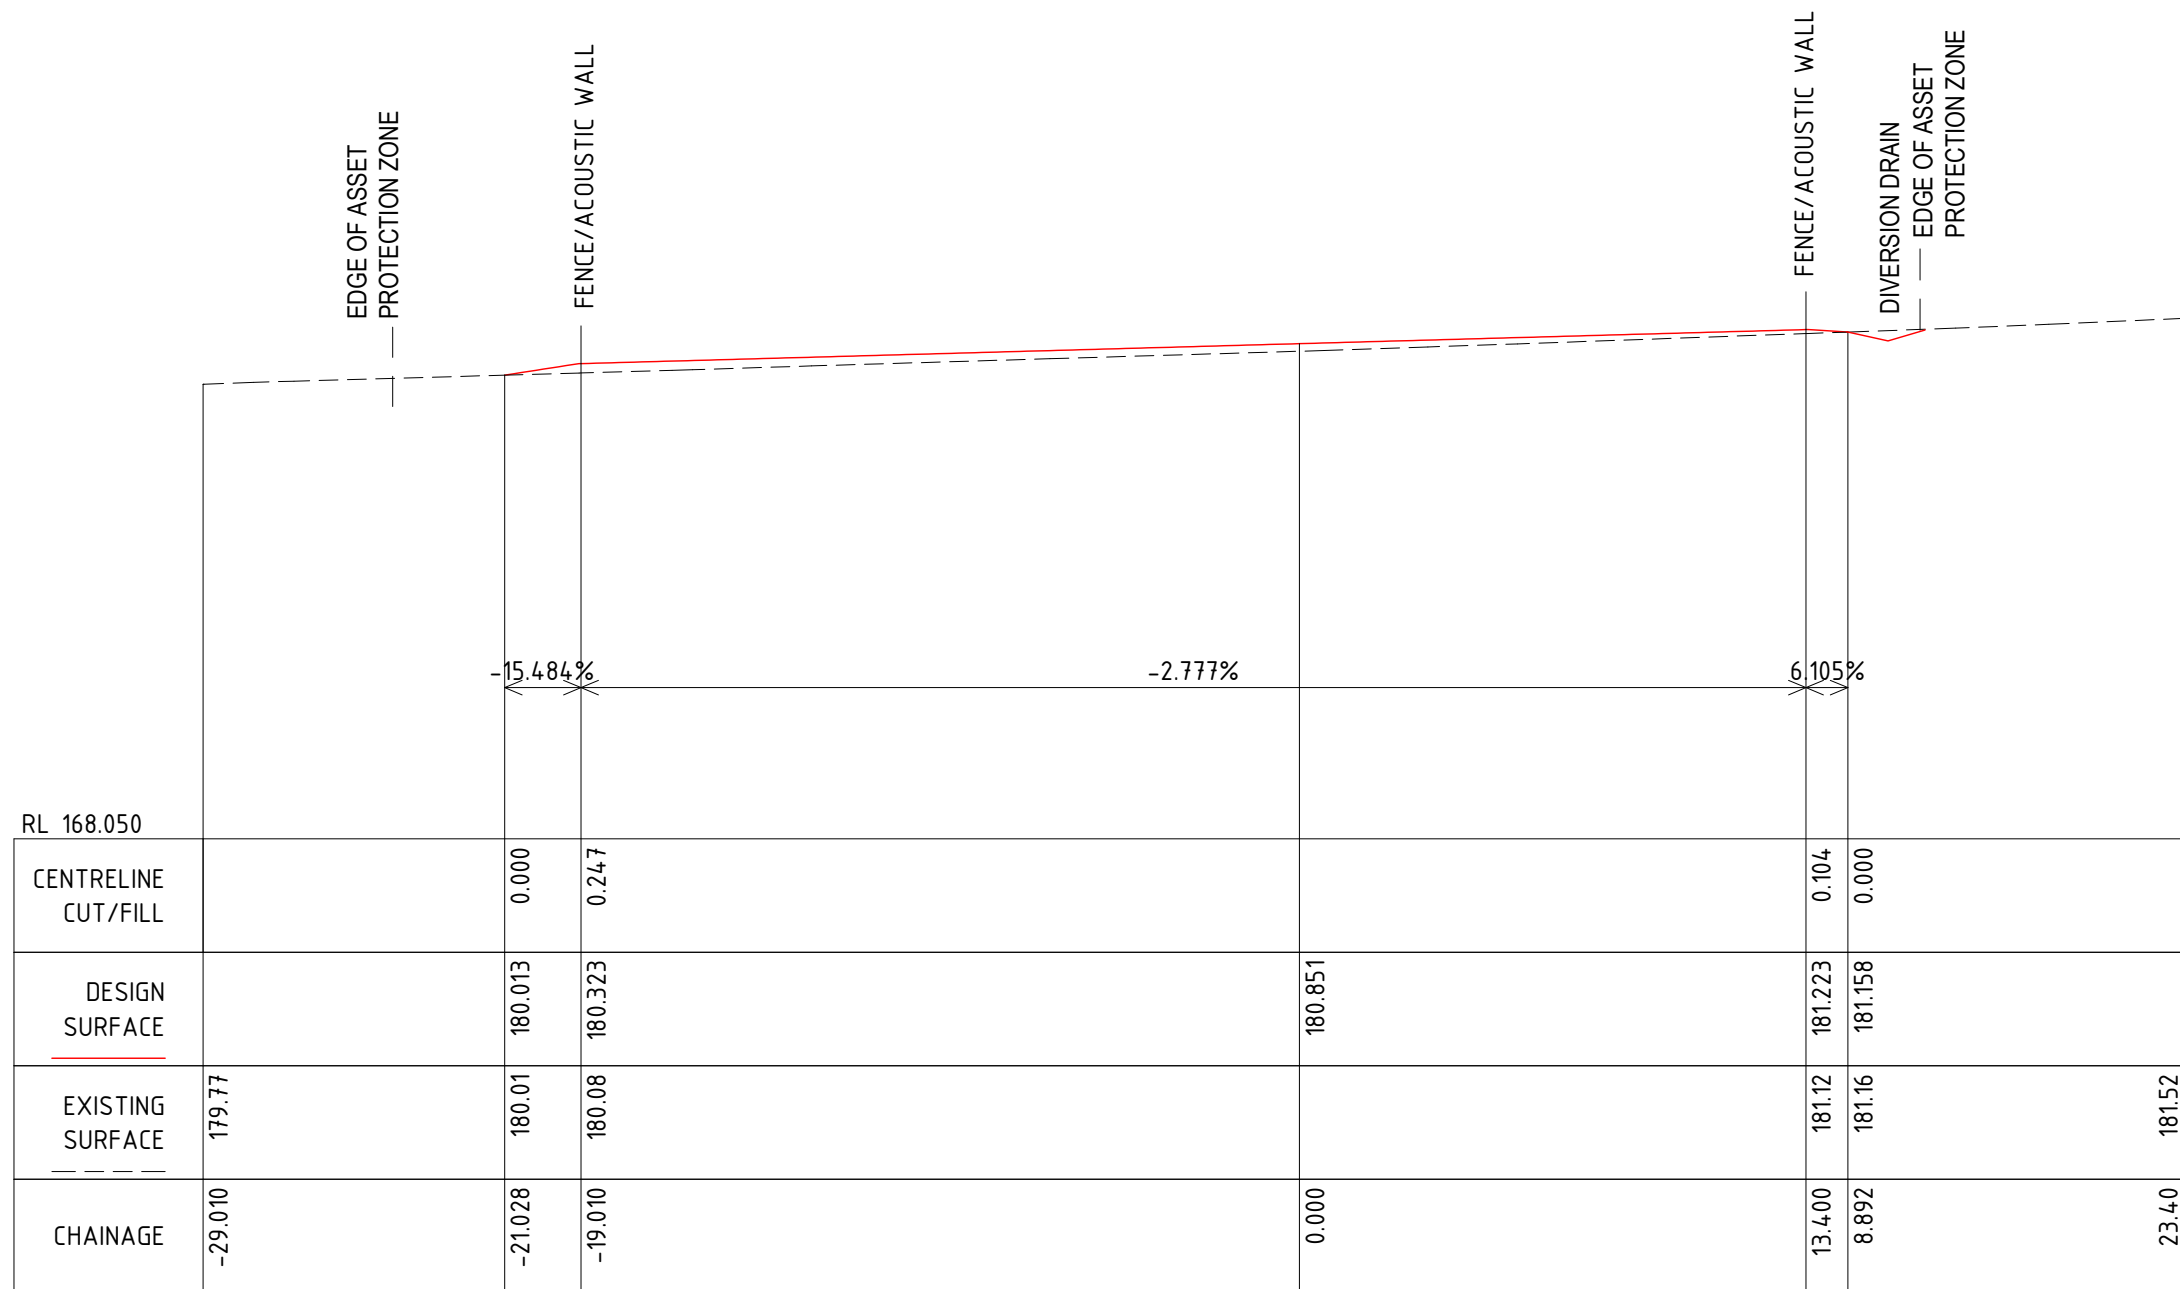

**CROSS SECTION
CH 39.16**

SCALE H 1:200, V 1:200 @ A3


[illegible]

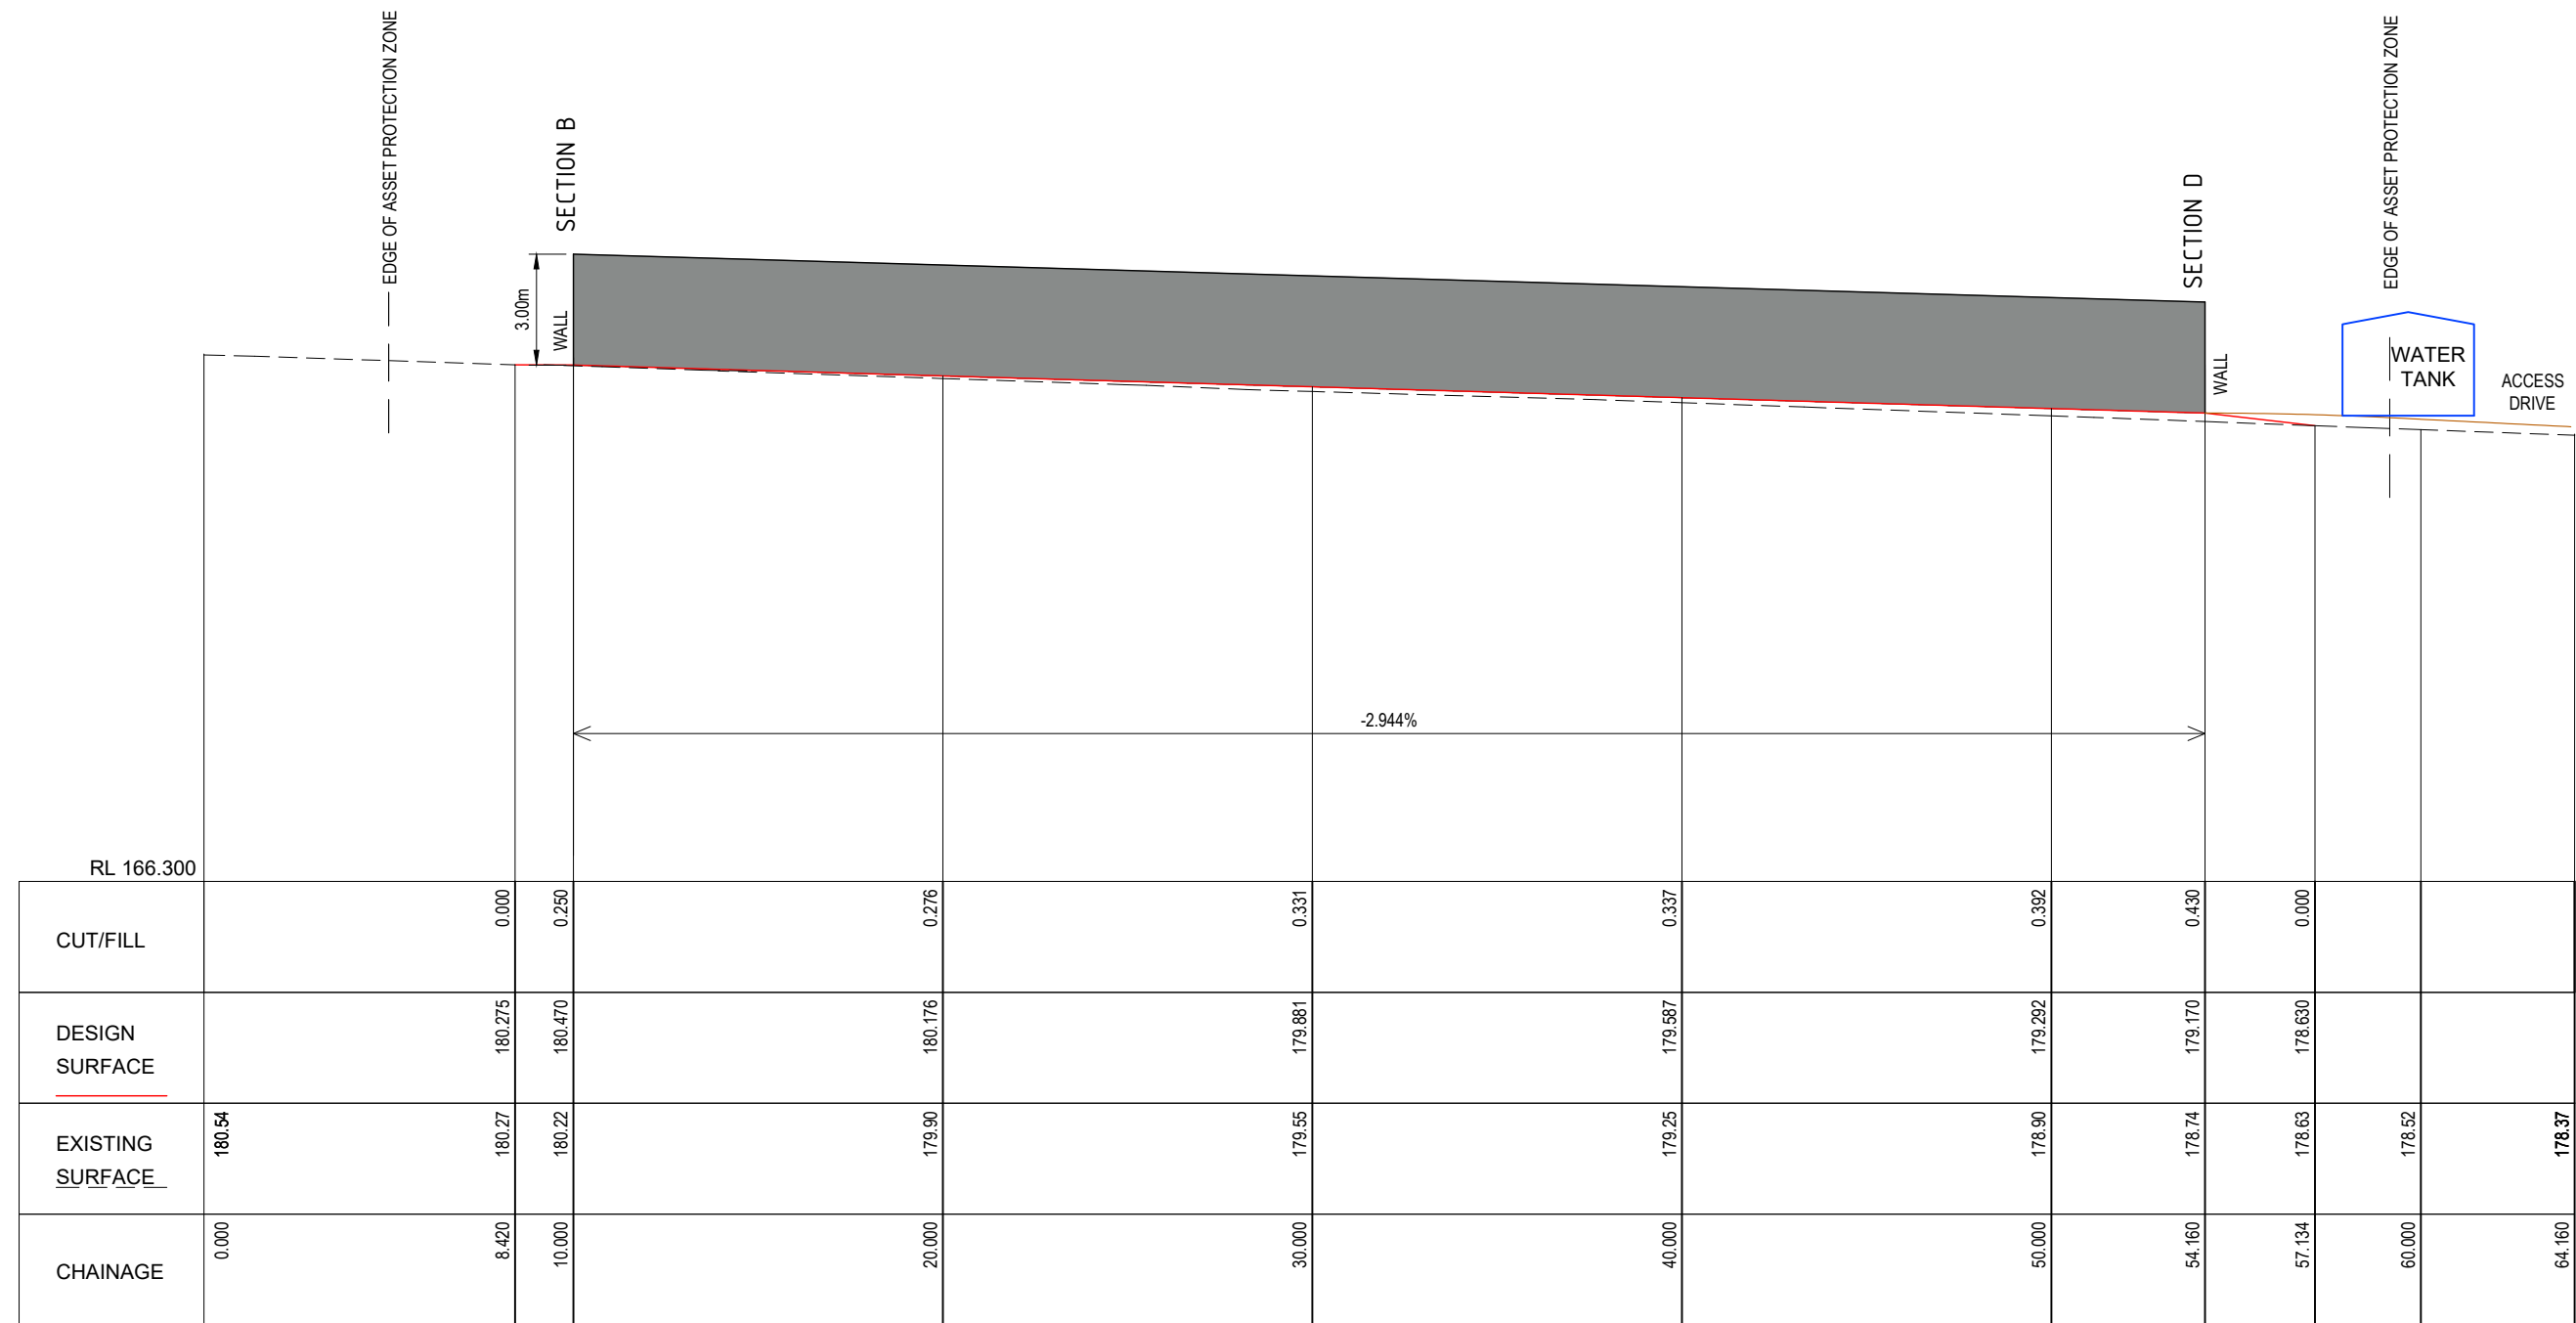

SECTION A

SCALE H 1:200, V 1:200 @ A3


[illegible]

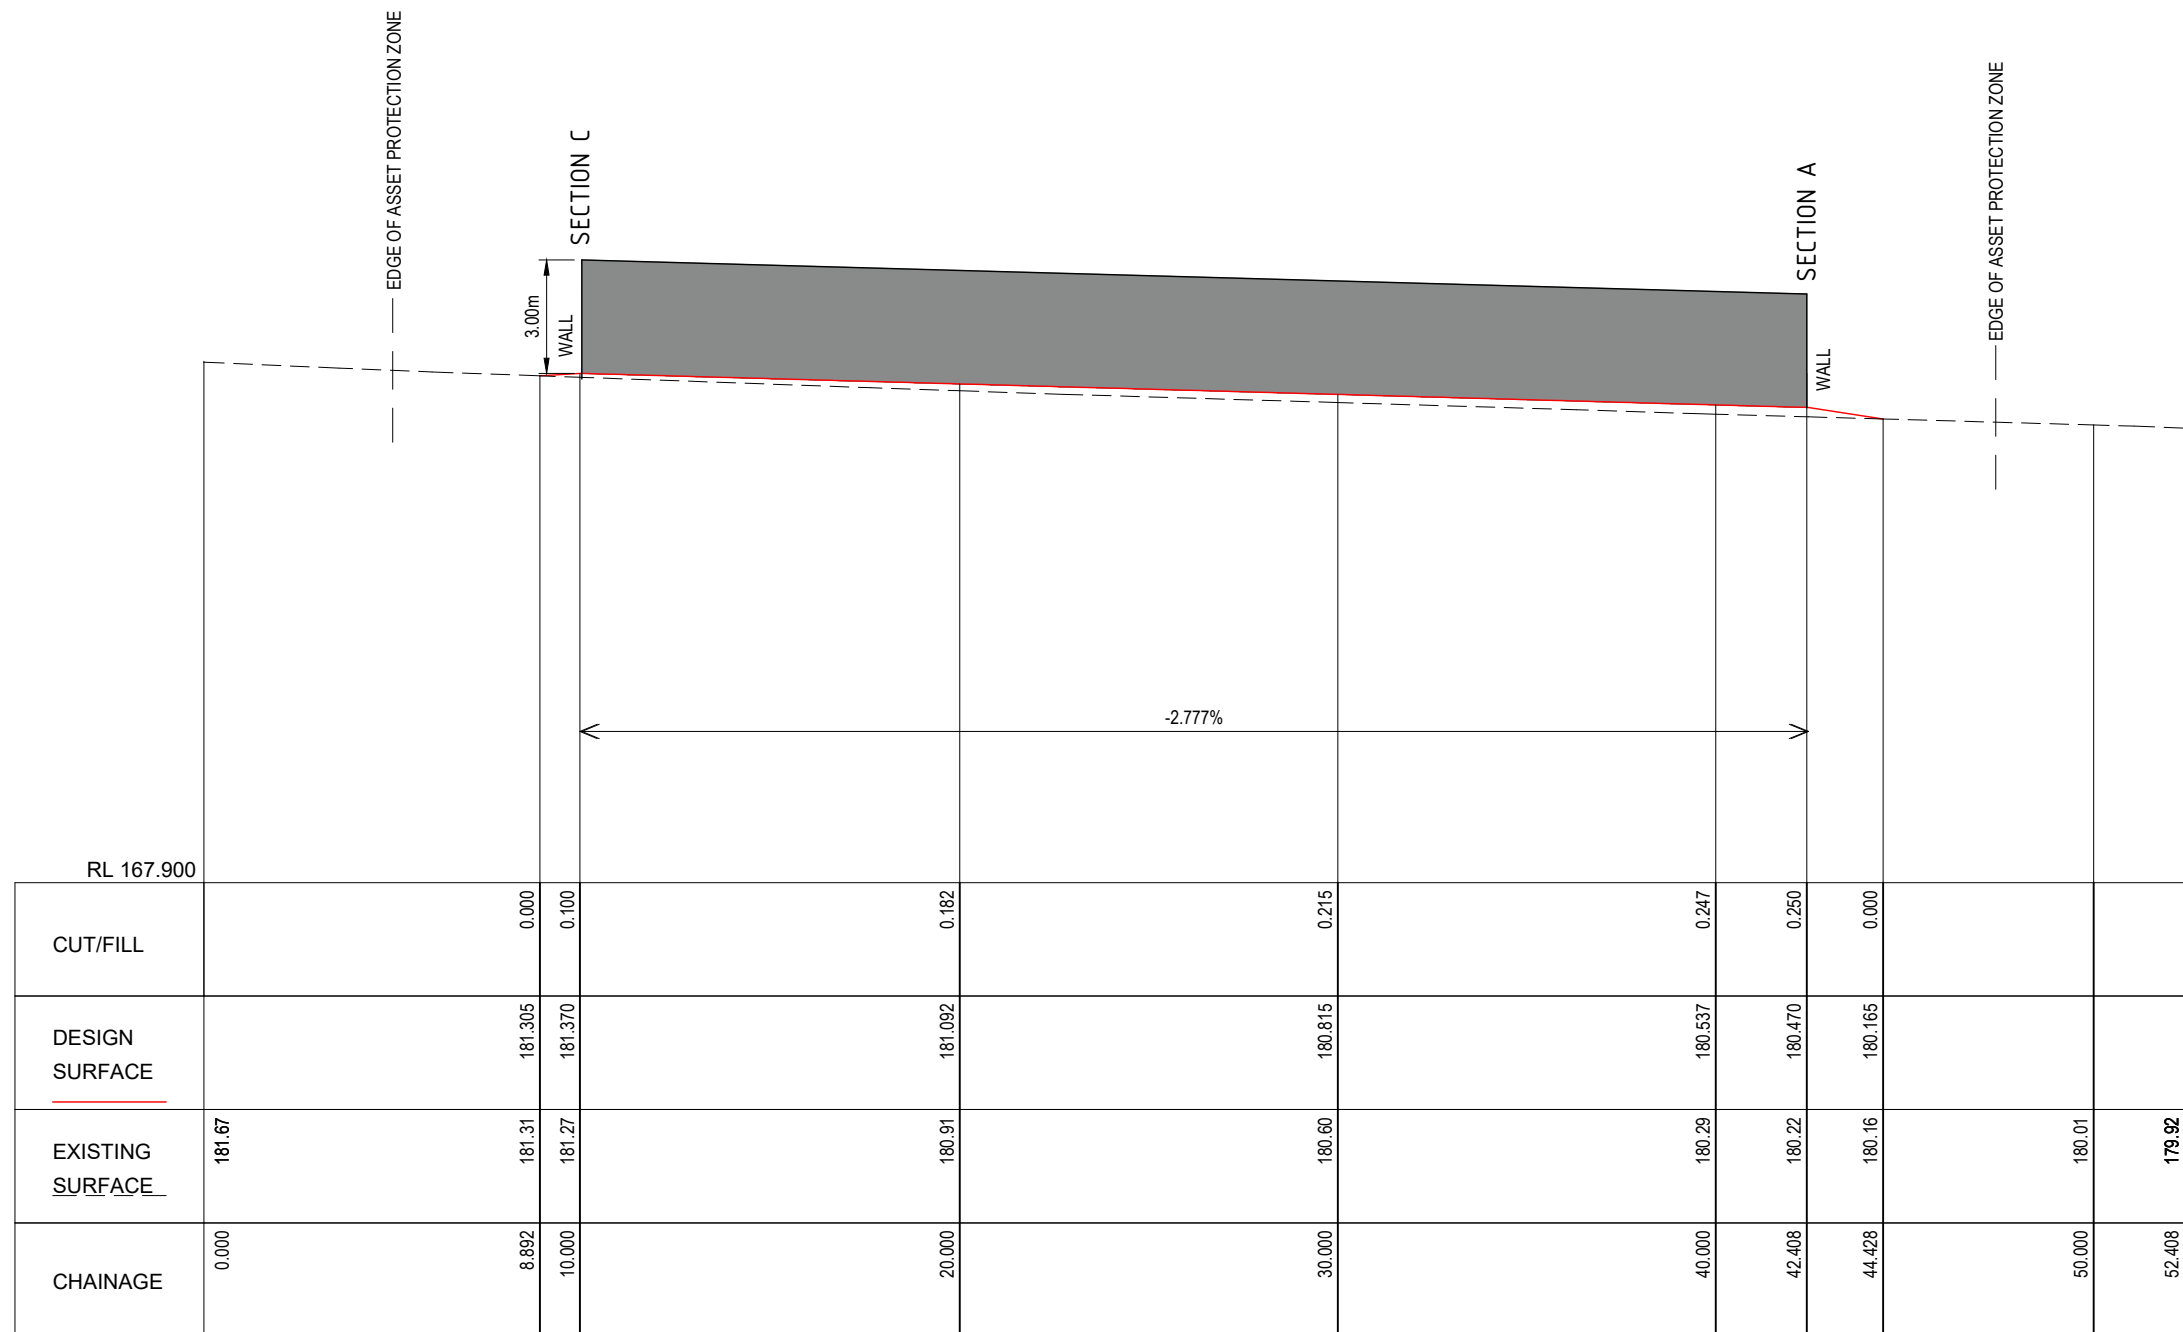

SECTION B

SCALE H 1:200, V 1:200 @ A3


[illegible]

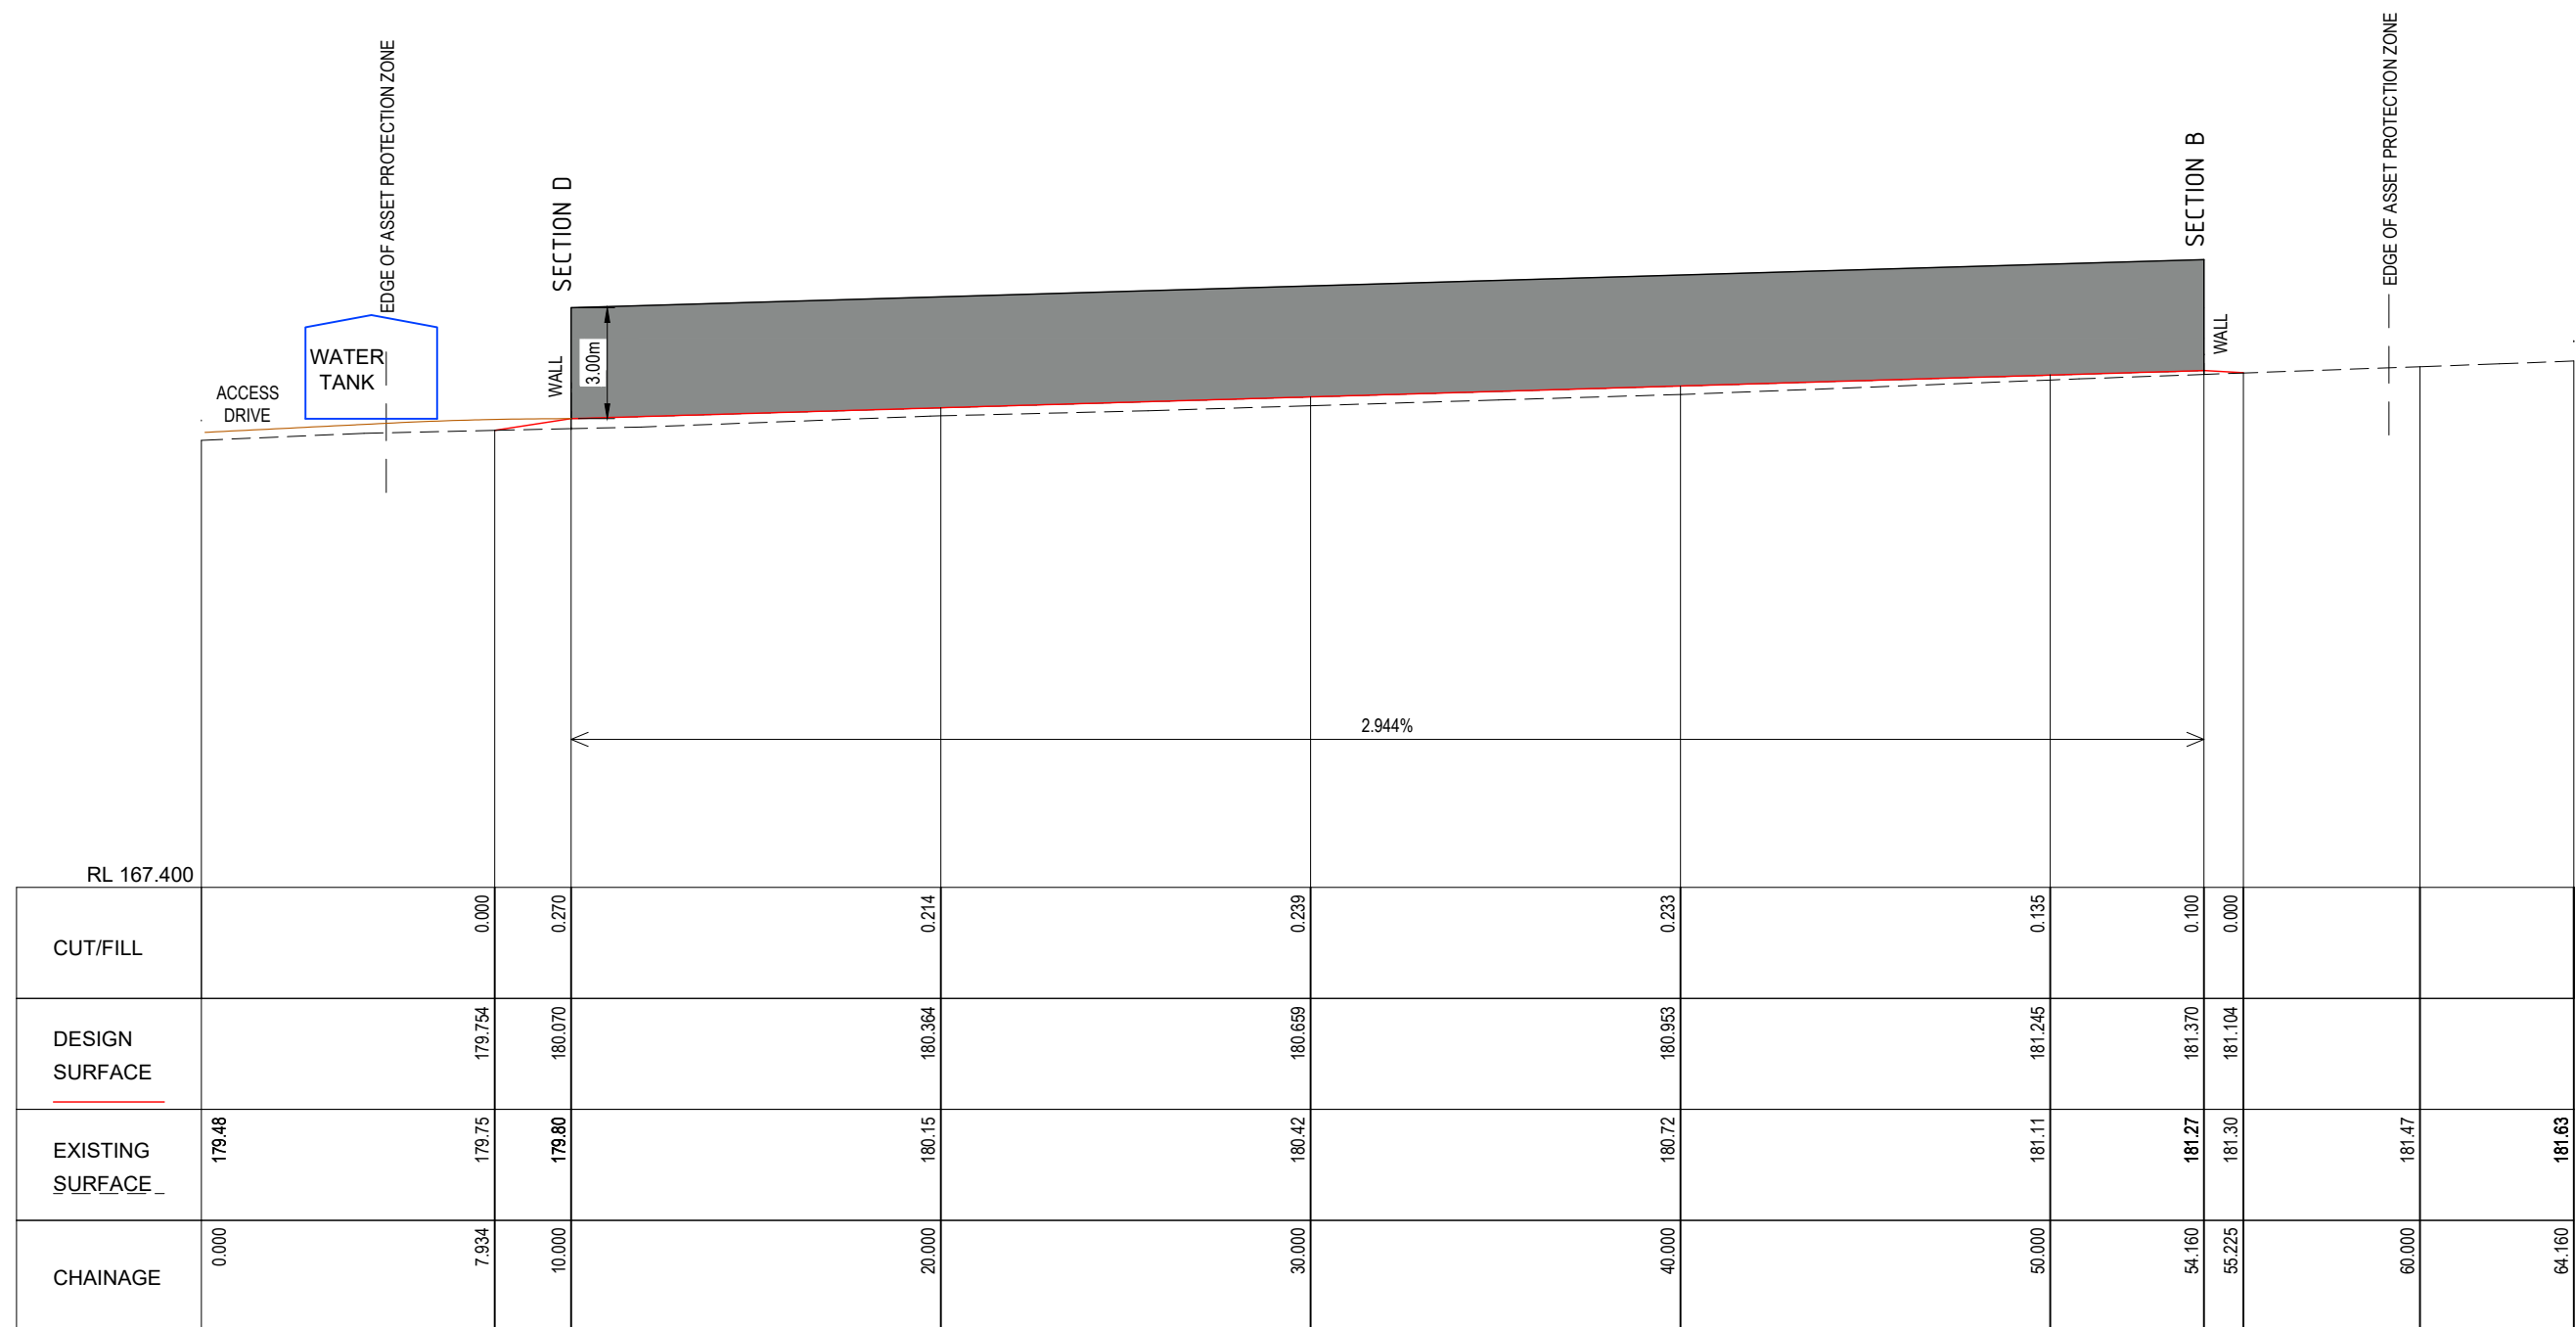

SECTION C

SCALE H 1:200, V 1:200 @ A3


[illegible]

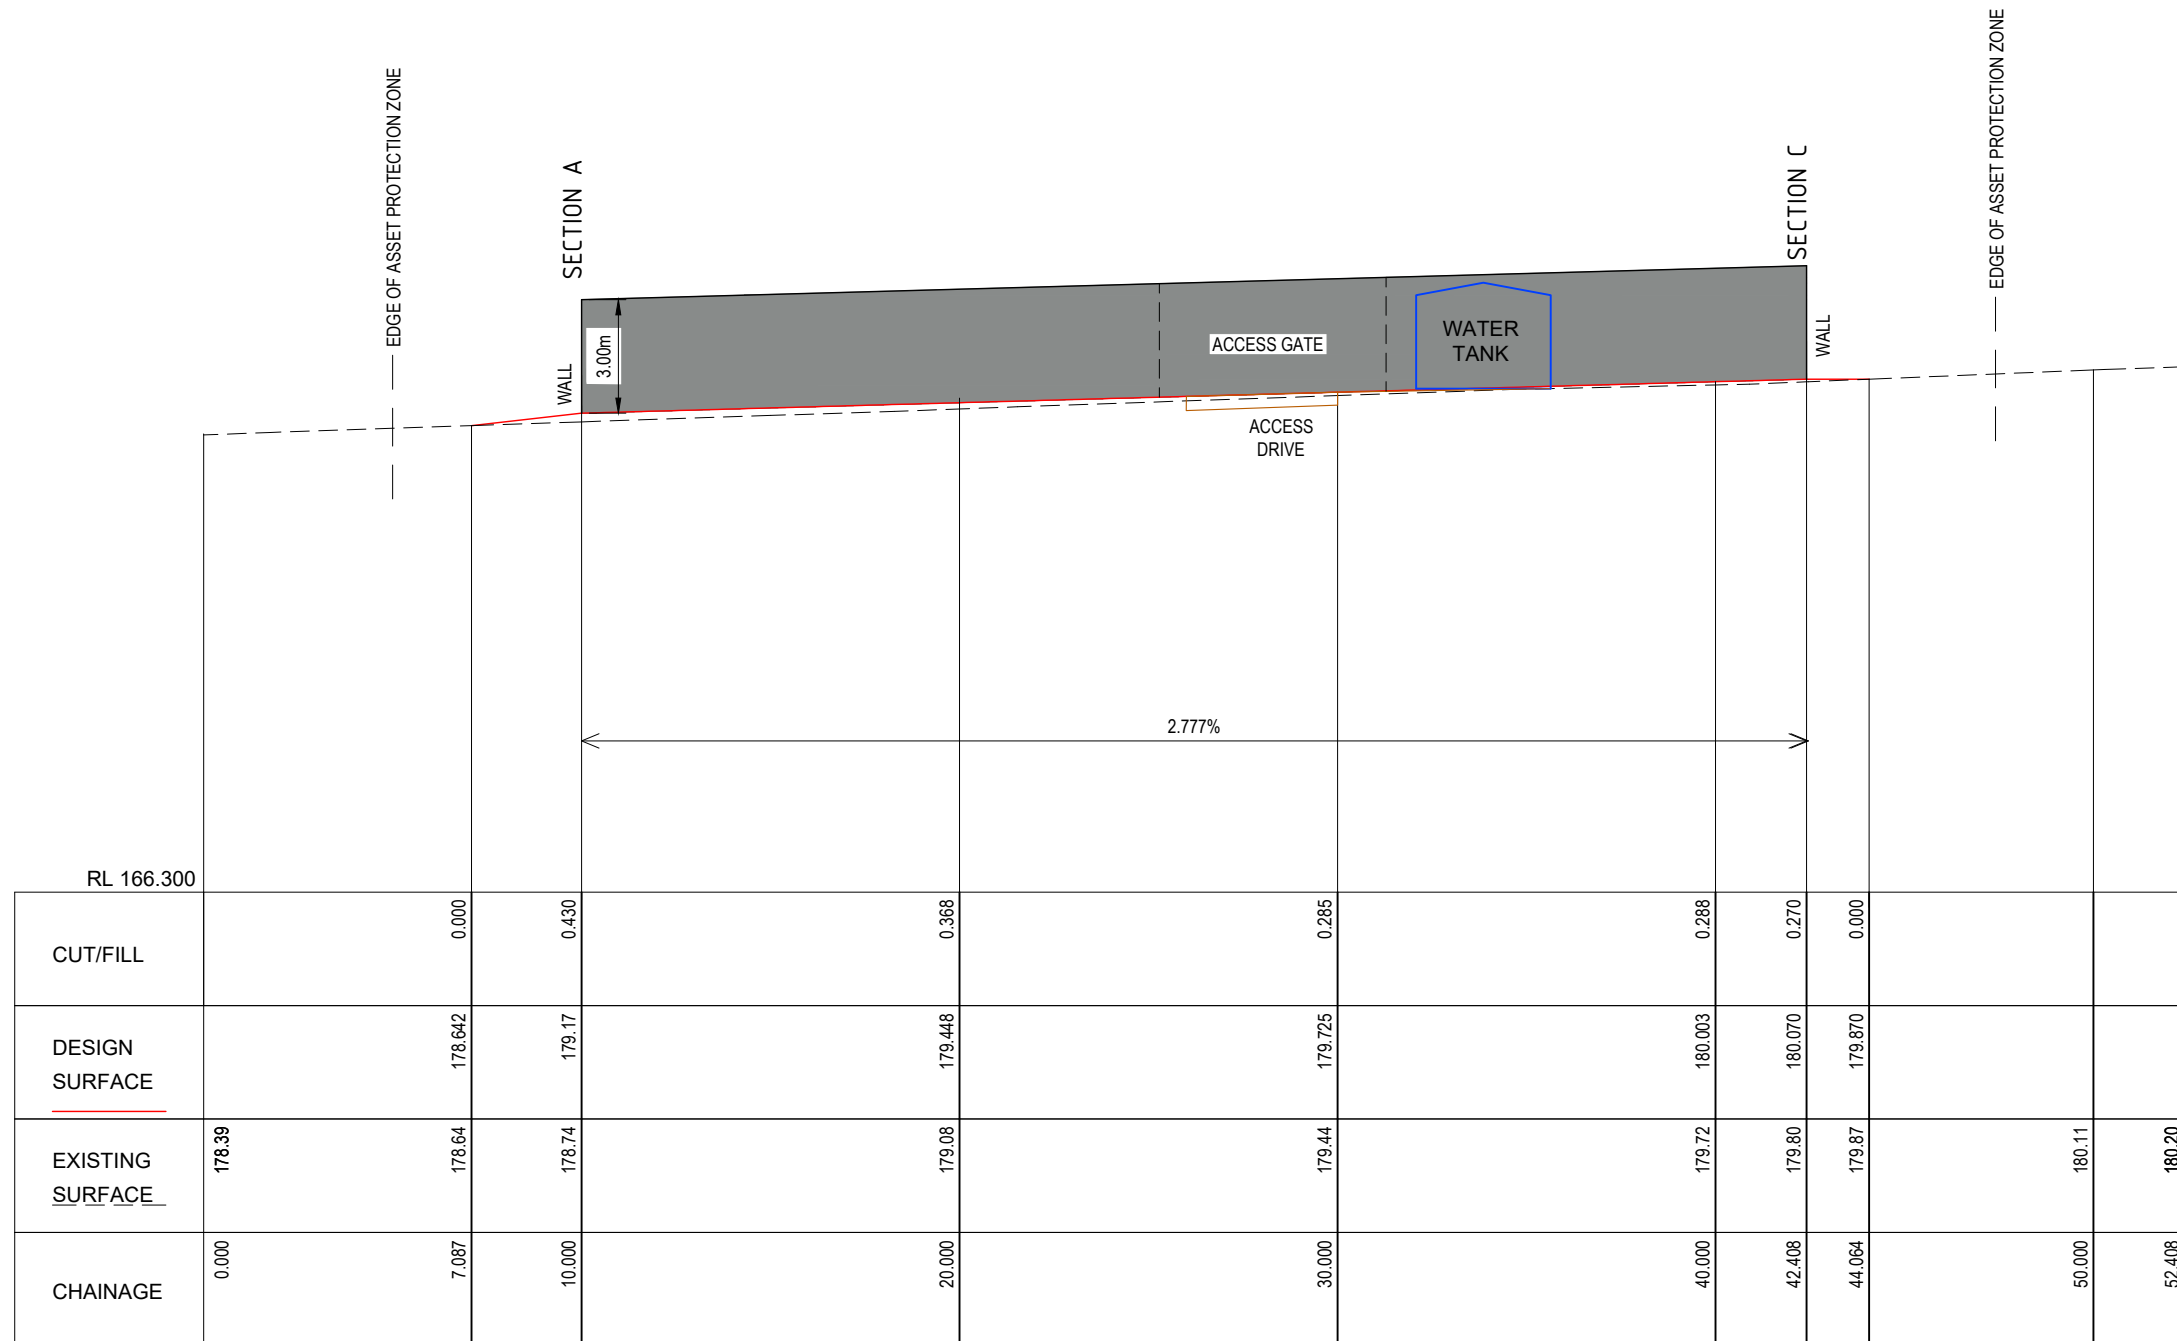

SECTION D

SCALE H 1:200, V 1:200 @ A3

[illegible]

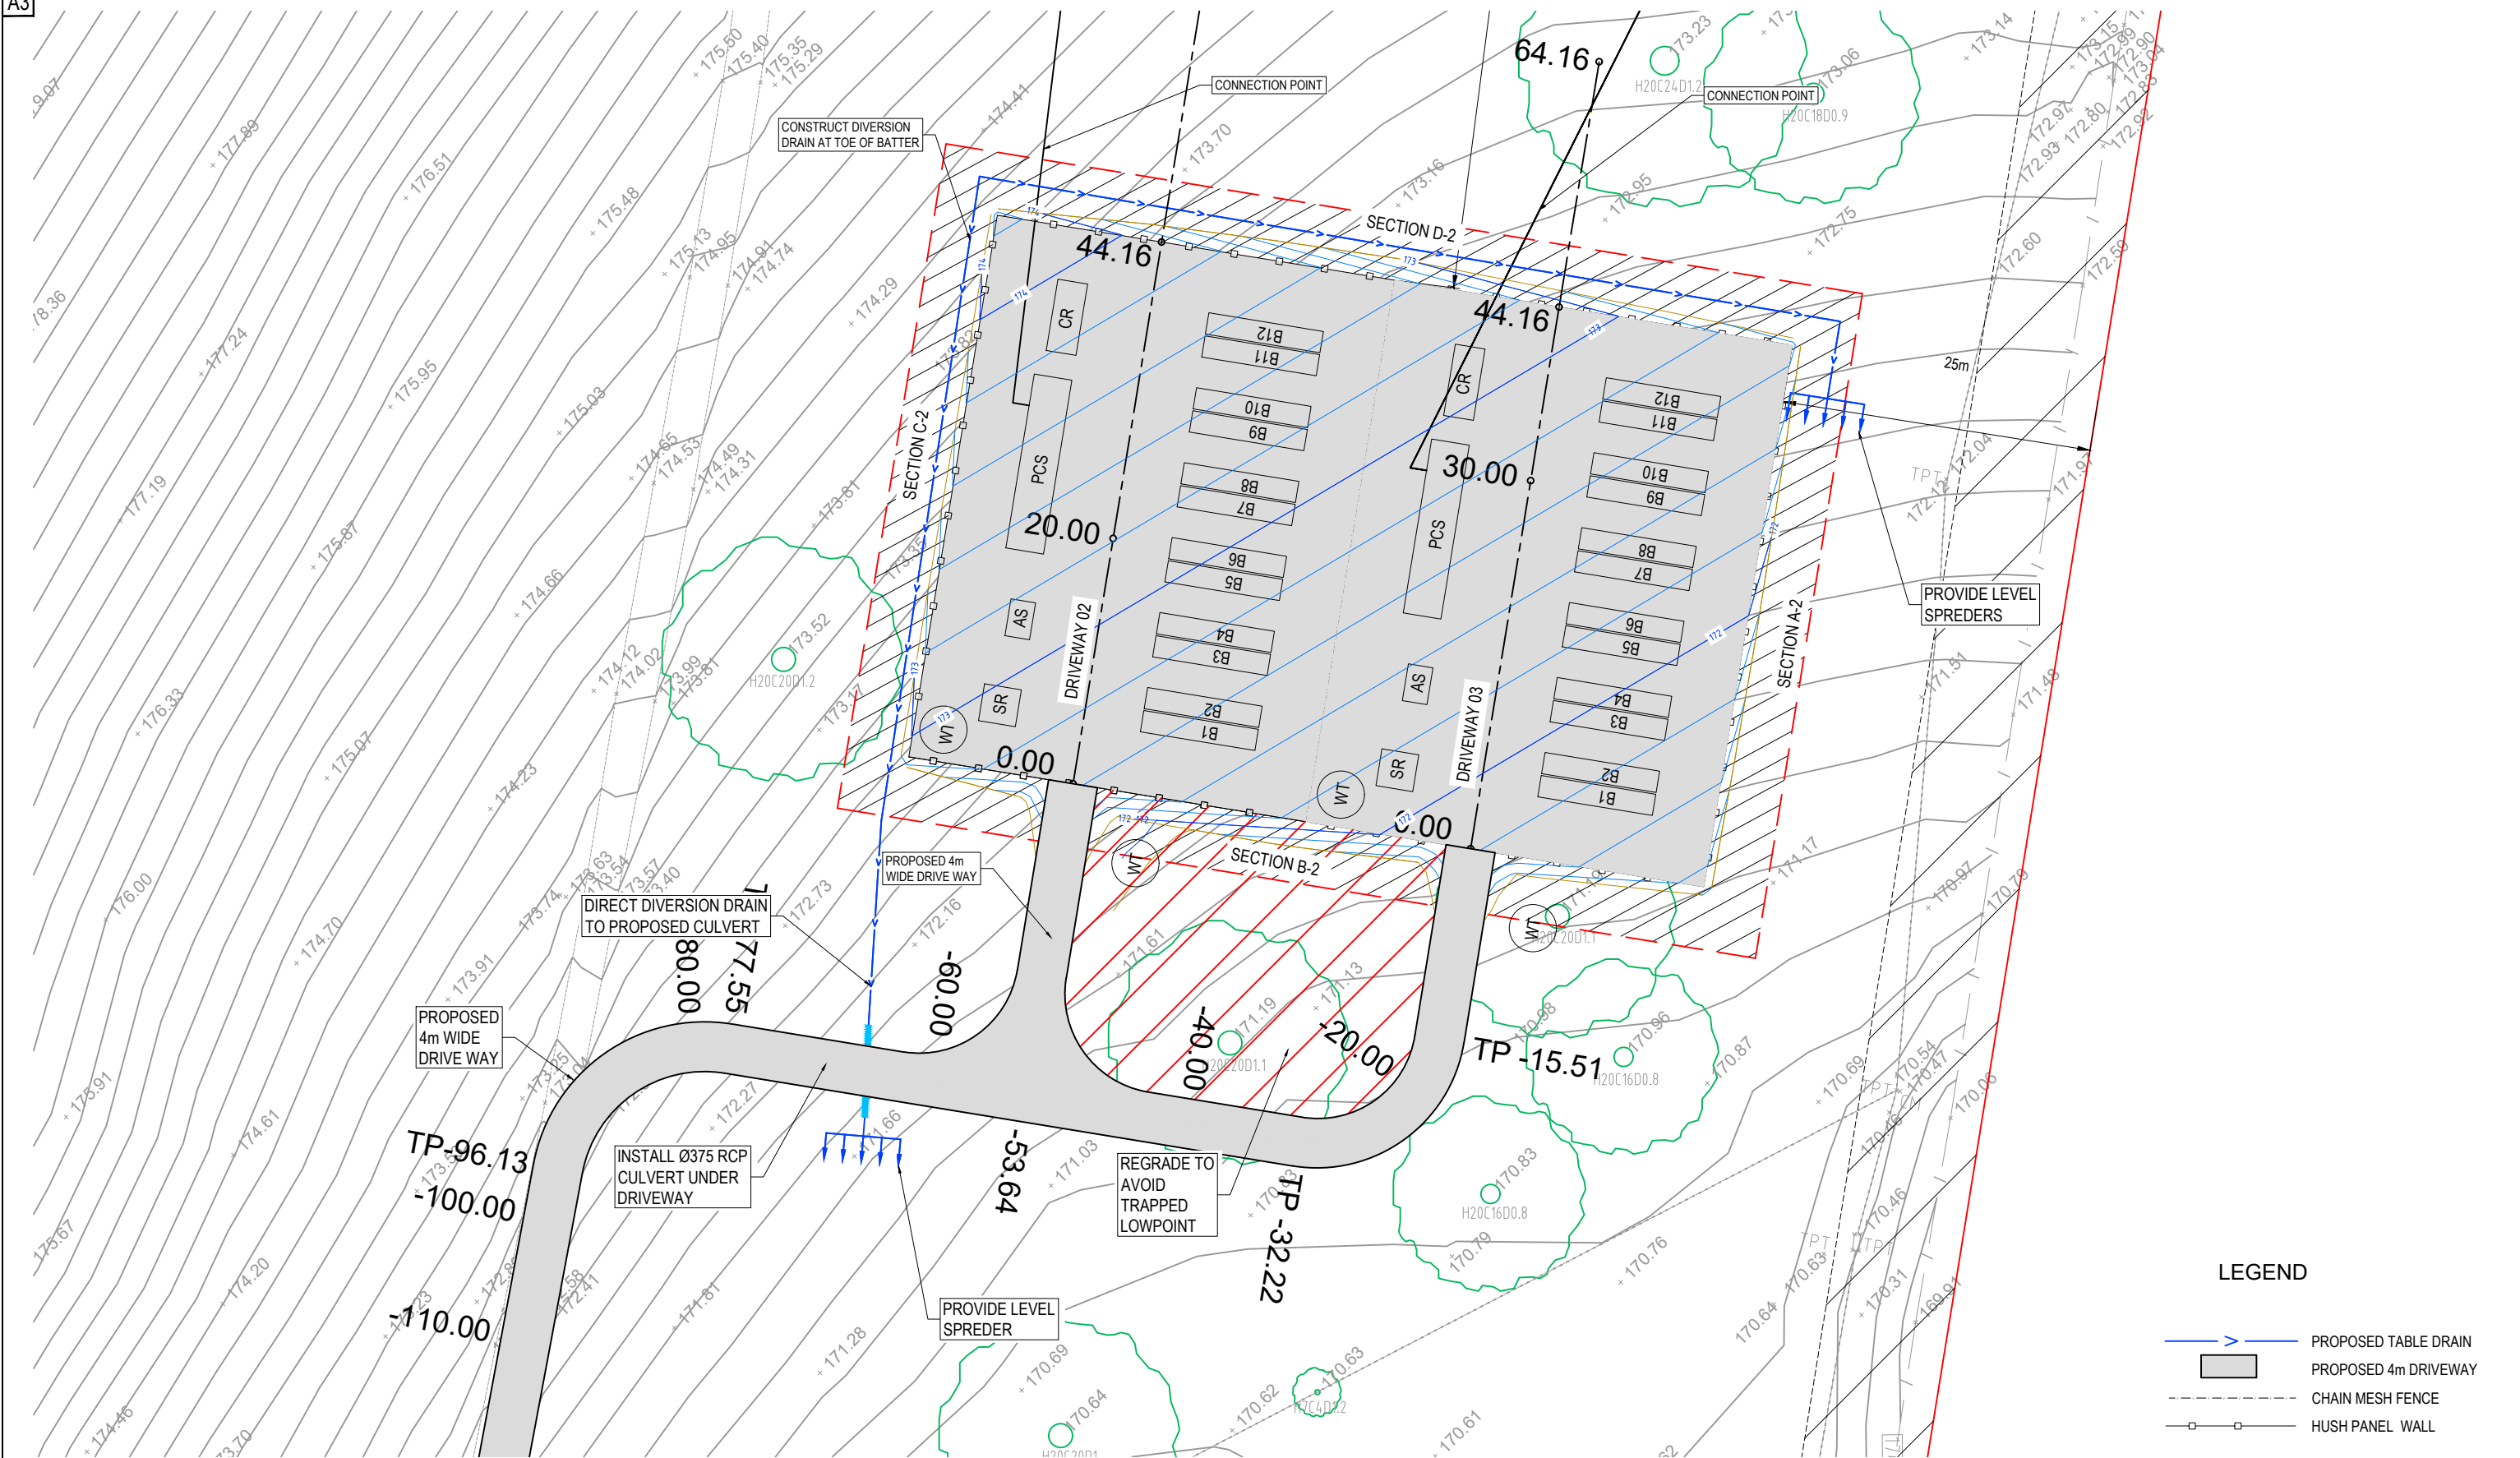**BATTERY STORAGE COMPOUND PAD**

SCALE 1:500 @ A3

REV	DATE	DESCRIPTION	INITIAL	APPR
D	20/12/23	ADD FACILITY SITE PLAN TO DA ISSUE	R.F.	R.F.
C	04/12/23	DA ISSUE	P.C.	R.F.
B	28/11/23	DA ISSUE	R.F.	R.F.
A	05/05/23	PRELIMINARY ISSUE	S.B.	R.F.



hdb
TownPlanning & Design
1st Floor, 44 Church Street, PO Box 40, MAITLAND NSW 2320
P: [02] 4933 6692 F: [02] 4933 6683
E: admin@hdb.com.au W: www.hdb.com.au
ABN 35 078 017 508

© COPYRIGHT 2023 - HUNTER DEVELOPMENT BROKERAGE PTY LTD
All rights reserved. Hunter Development Brokerage Pty Ltd advises that this document and all information contained therein is protected by copyright under the Australian Copyright Act 1968. Reproduction of this document in part or whole and/or use without the written permission from Hunter Development Brokerage Pty Ltd constitutes a breach of copyright. The document may only be used for the purposes for which it was commissioned and in accordance with the Terms of Engagement for the commission. Any reference to the document must include the document in its entirety and also include reference to Hunter Development Brokerage Pty Ltd.


SURVEY BY:	CLIENT:
DATUM:	CLEAN ENERGY TRANSFER FUND PTY LTD
REDUCED LEVEL:	
ORIGIN OF LEVELS:	
CONTOUR INTERVAL:	
DESIGNED: R.F.	DRAWN: P.C.
CHECKED: R.F.	APPROVED: R.F.

PLAN:	LONGITUDINAL SECTION:	CROSS SECTION:
1:500 @ A3	HORIZ. 1:200	HORIZ. 1:200
	VERT. 1:200	VERT. 1:200



PROJECT	HDB Job No	REVISION
PROPOSED BATTERY ENERGY STORAGE SYSTEM LOT 51 DP 776564	23012	D
981 NEW ENGLAND HIGHWAY ABERDEEN 2336	DWG No	23012[CD]-15
DRAWING TITLE		DA ISSUE
COMPOUND PAD WITH PRO STRUCTURES		
SHEET 16 OF 29 SHEETS		


5	0	5	10	15
1:500 @ A3				

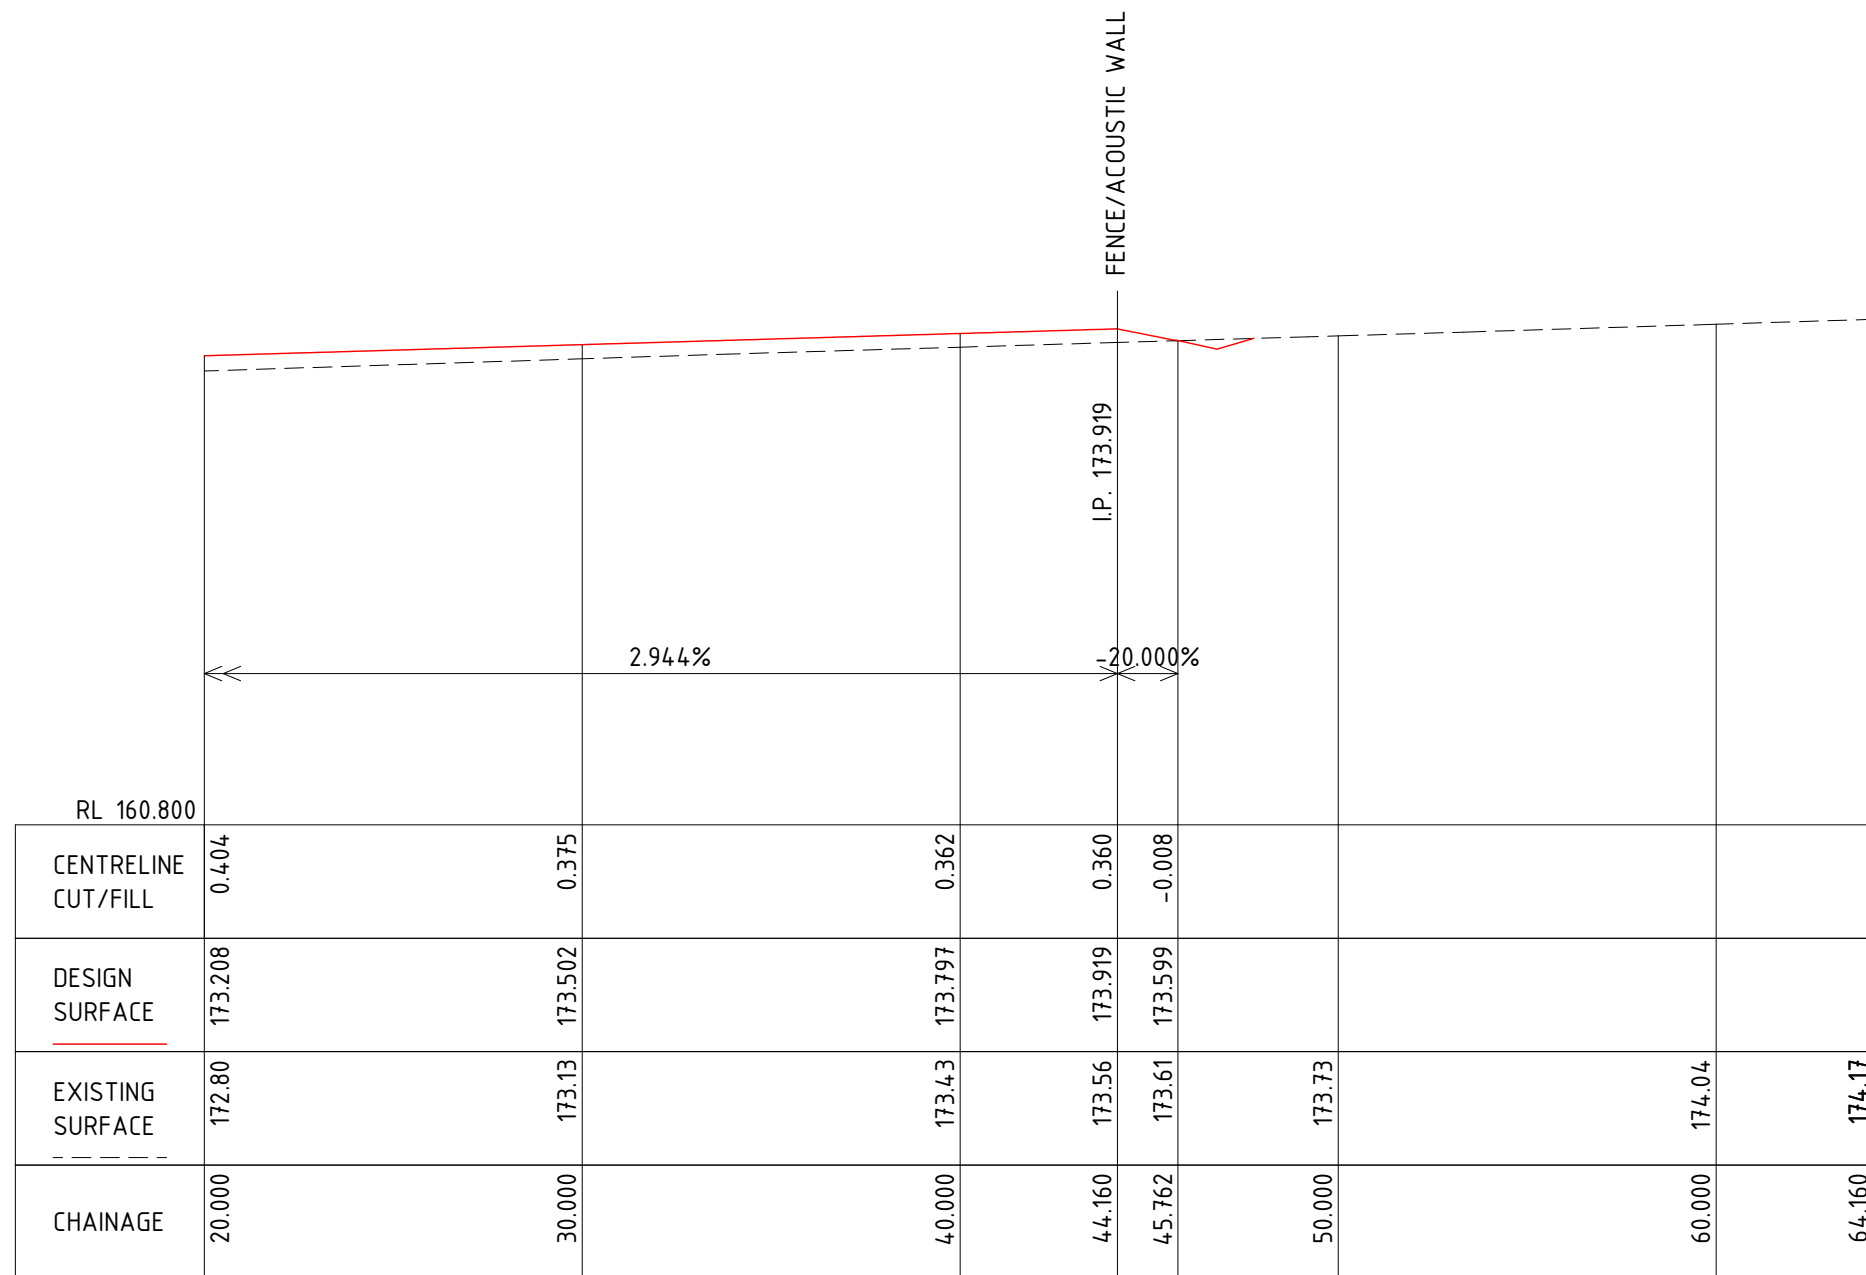

LONGITUDINAL SECTION
DRIVEWAY 02 CL Ch 20.000 to Ch 64.160

SCALES: HORIZONTAL 1:200 VERTICAL 1:200


[illegible]

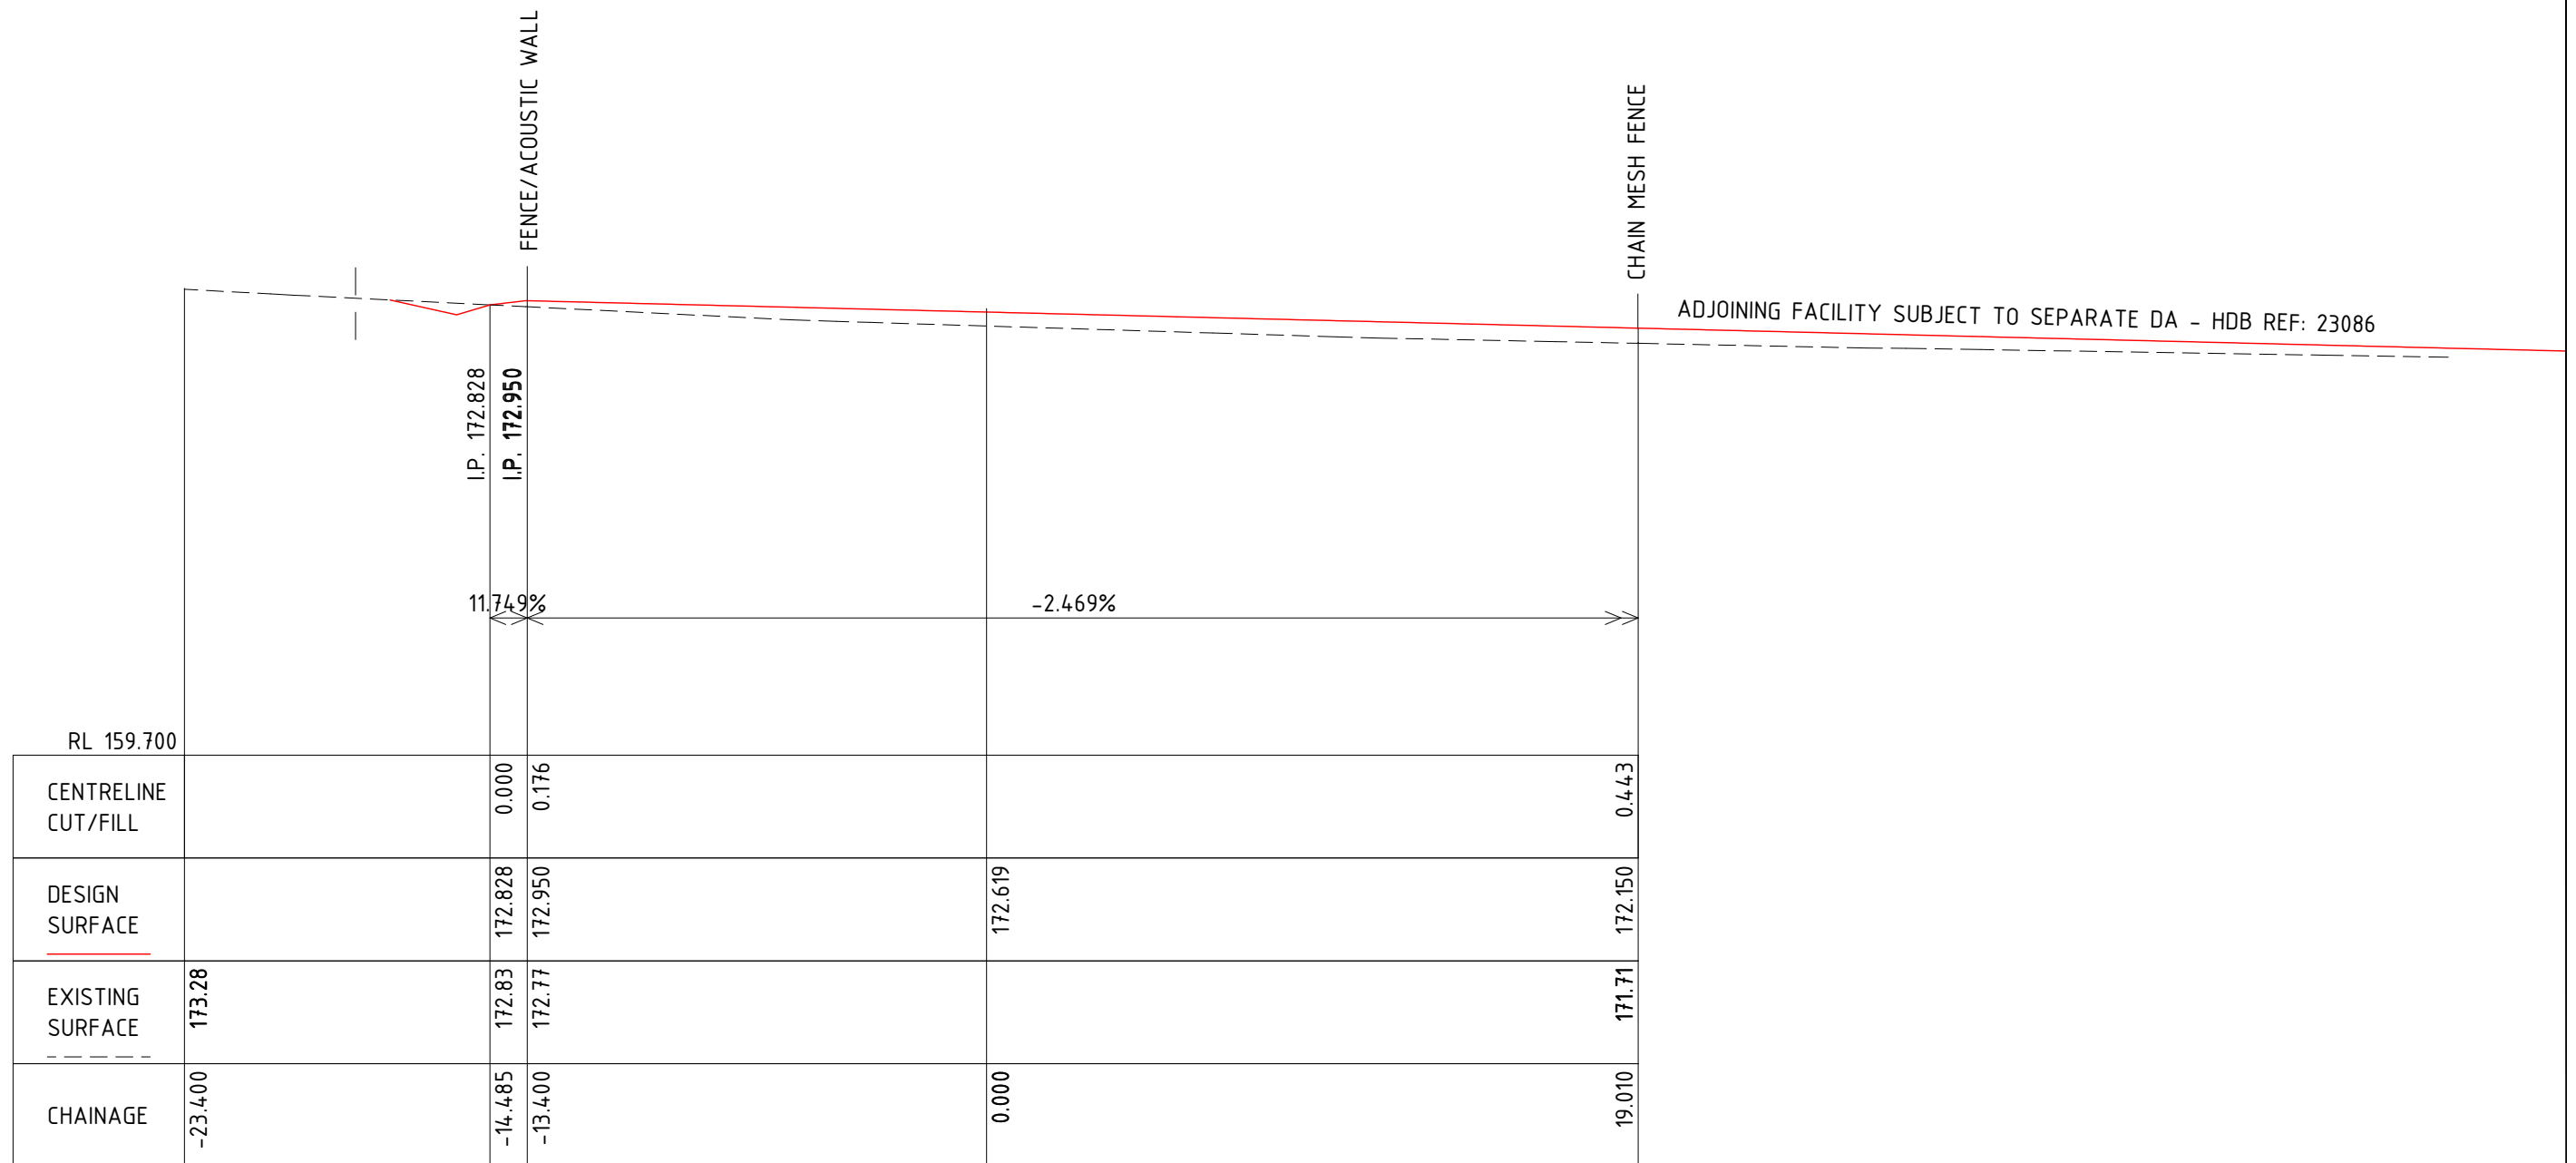

**CROSS SECTION
CH 0.00**


SCALE H 1:200, V 1:200 @ A3

[illegible]

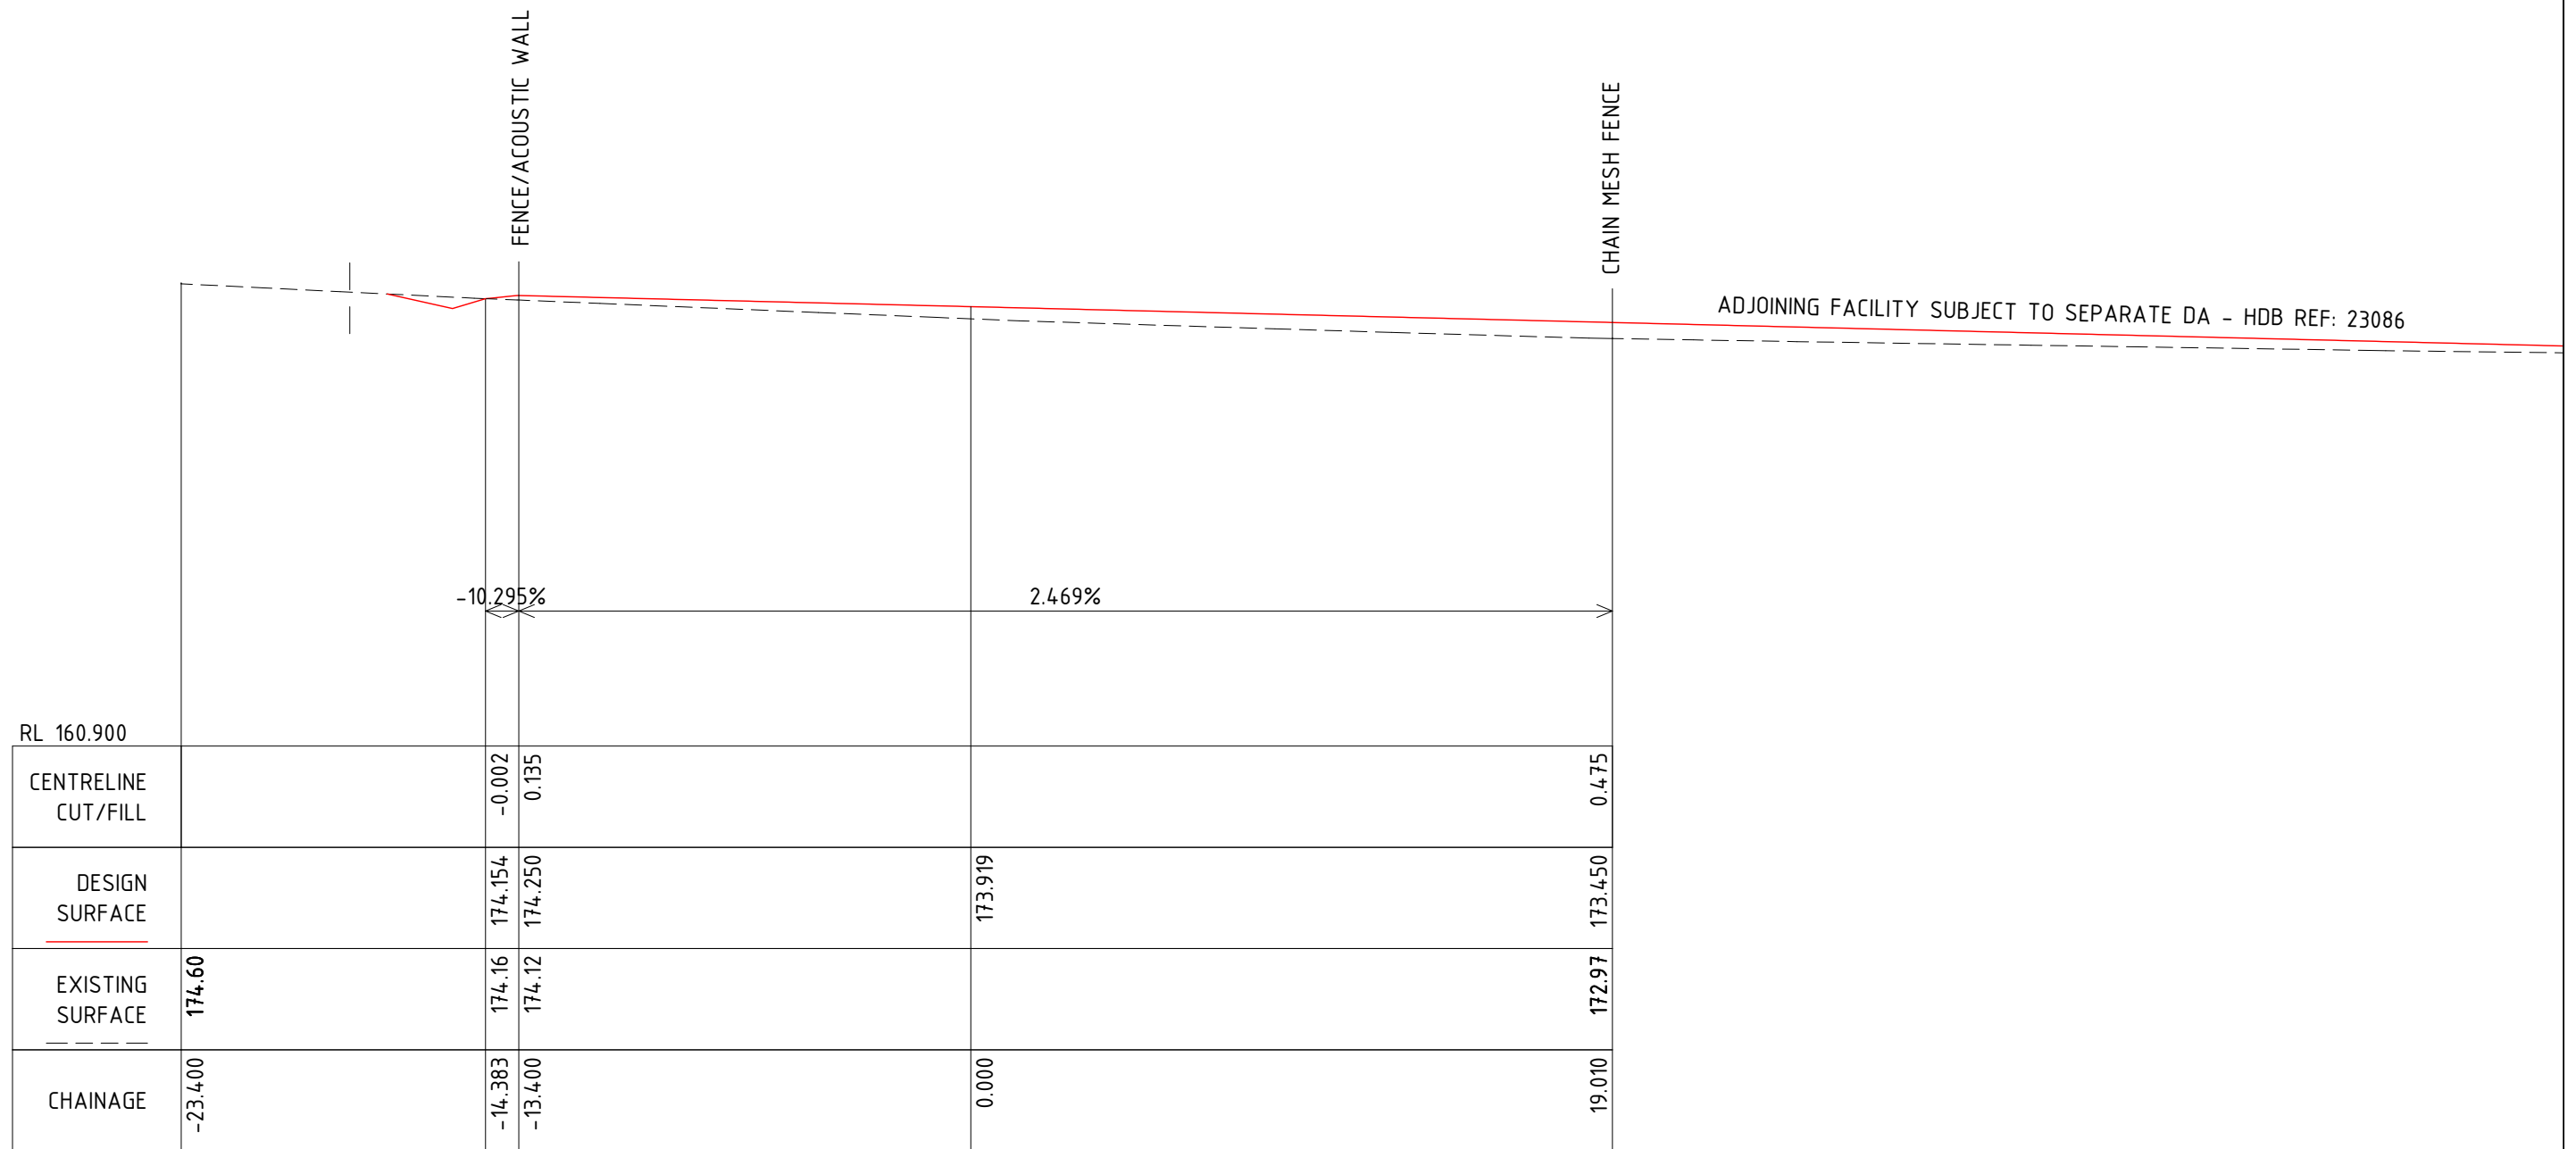

CROSS SECTION
CH 44.16
SCALE H 1:200, V 1:200 @ A3


[illegible]

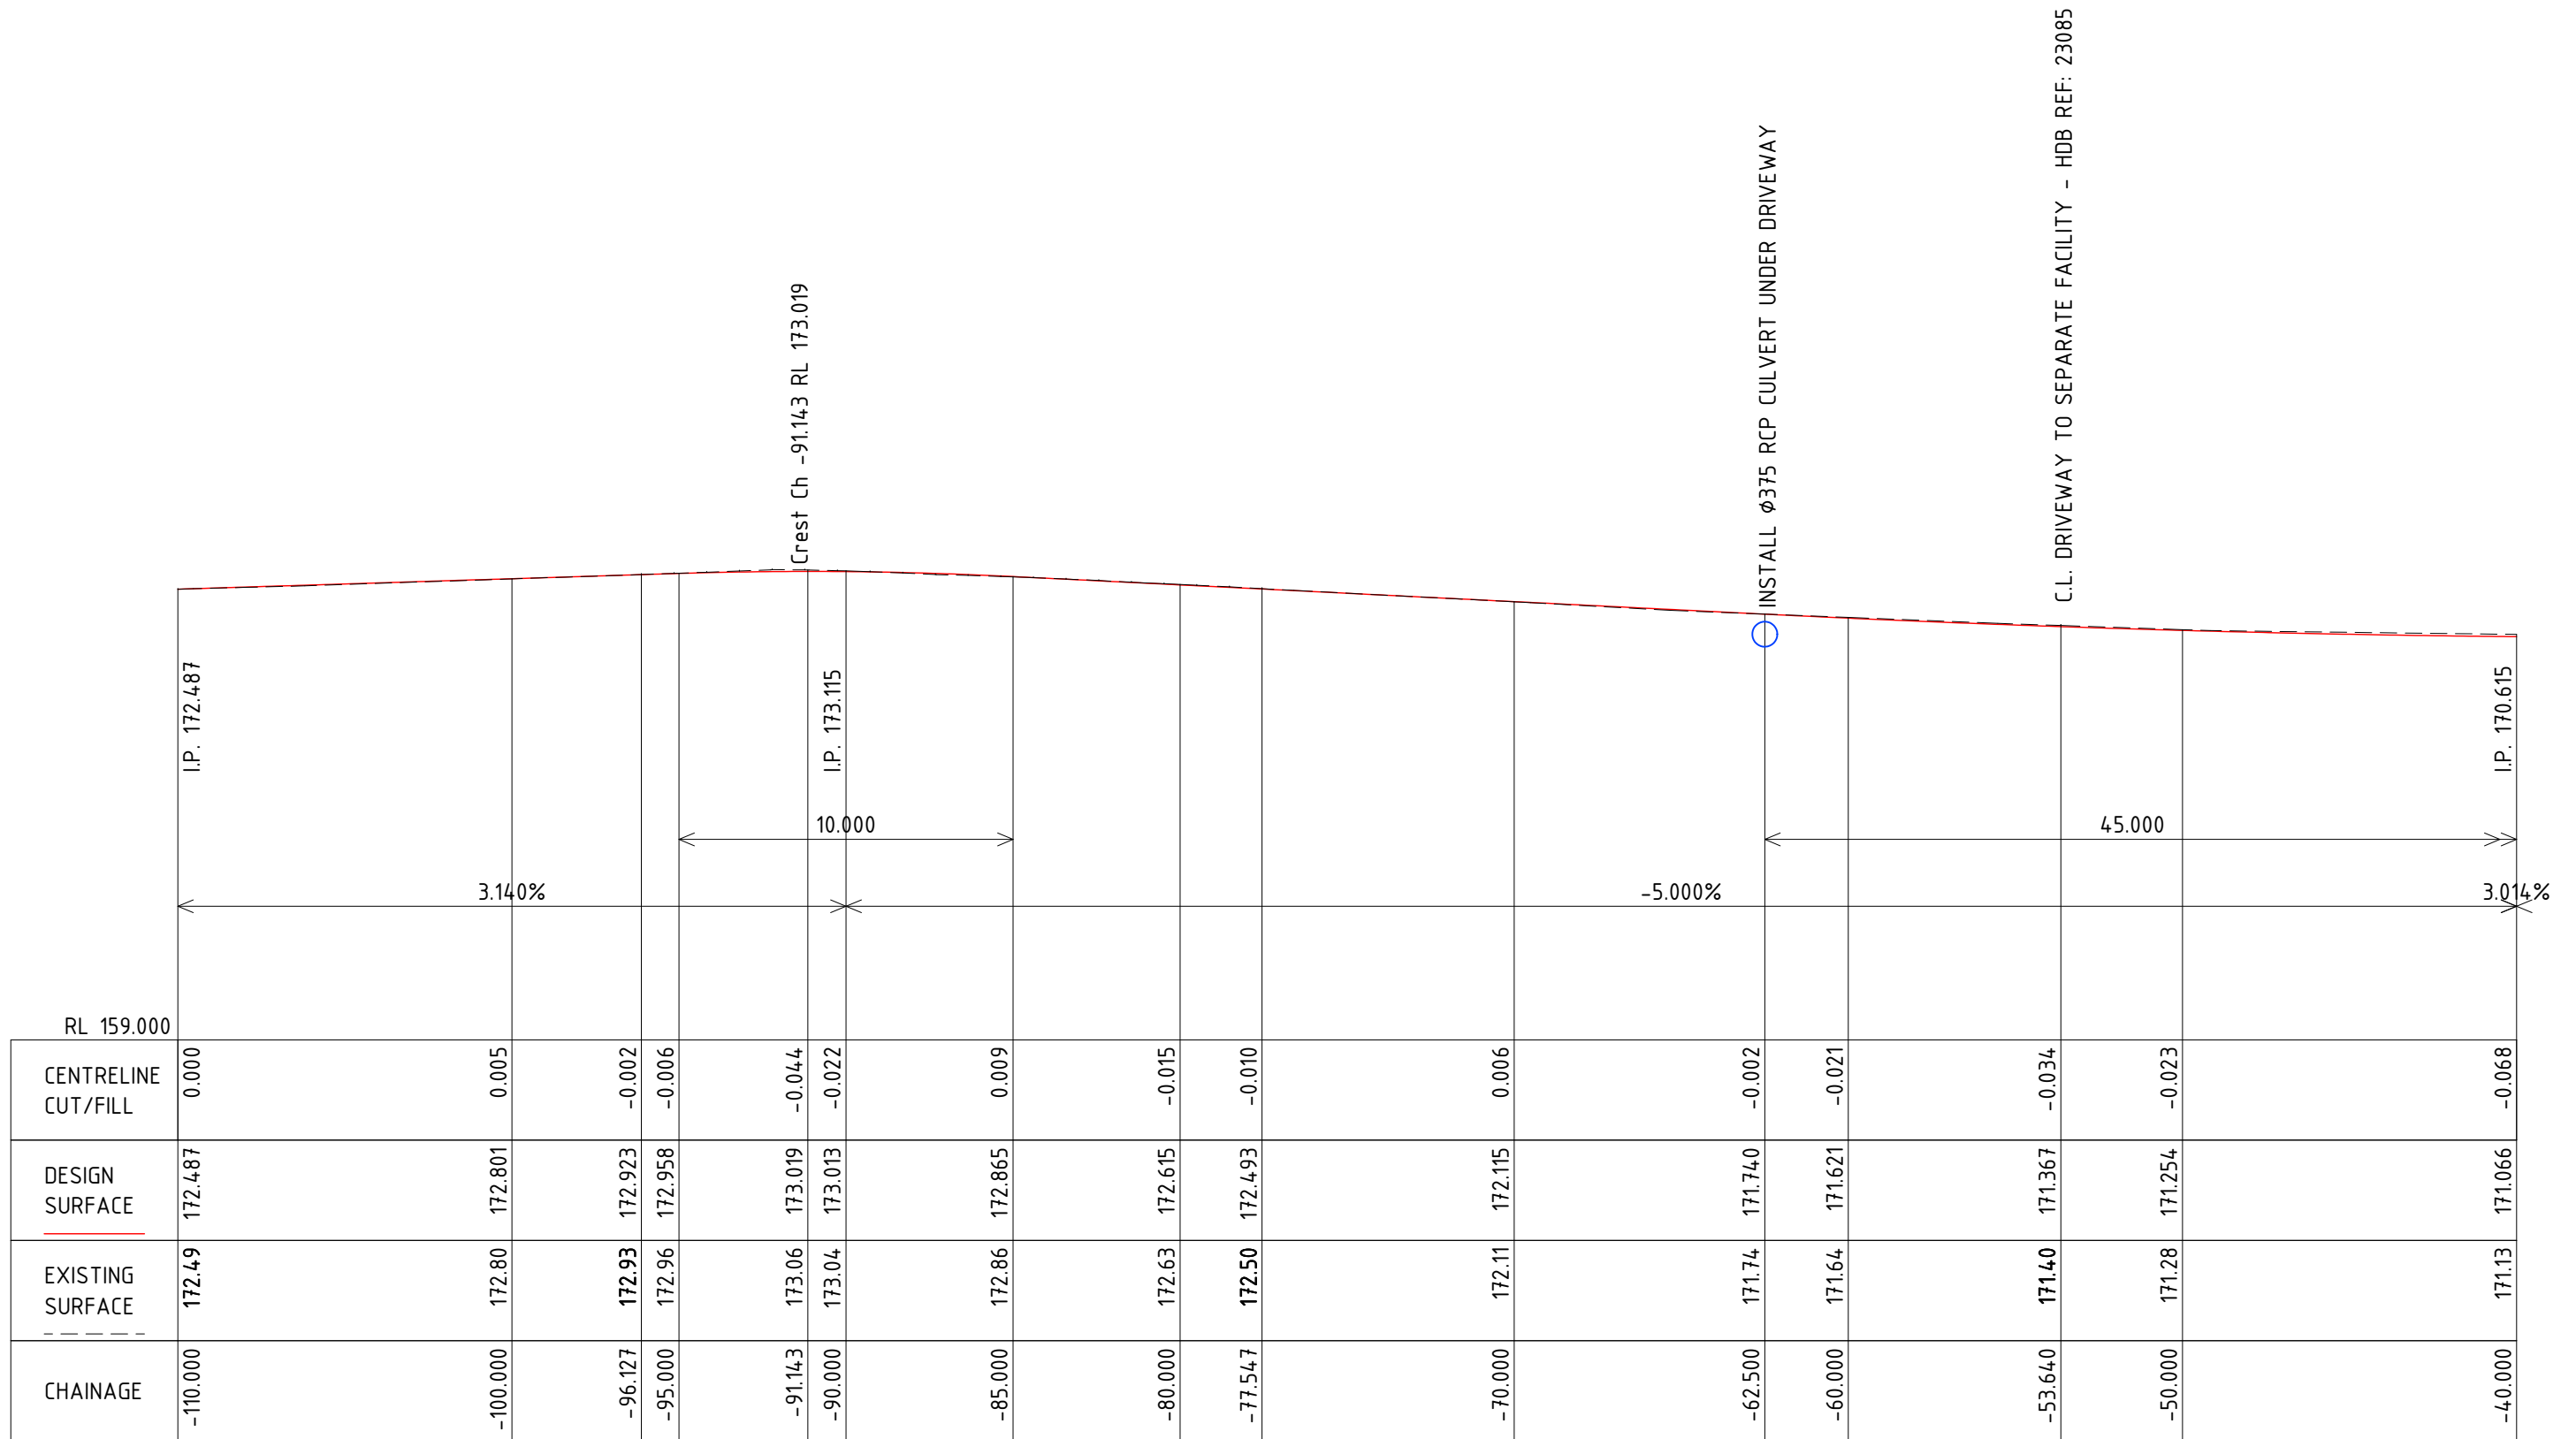

LONGITUDINAL SECTION
DRIVEWAY 03 CL Ch -1110.000 to Ch -40.000

SCALES: HORIZONTAL 1:200 VERTICAL 1:200


[illegible]

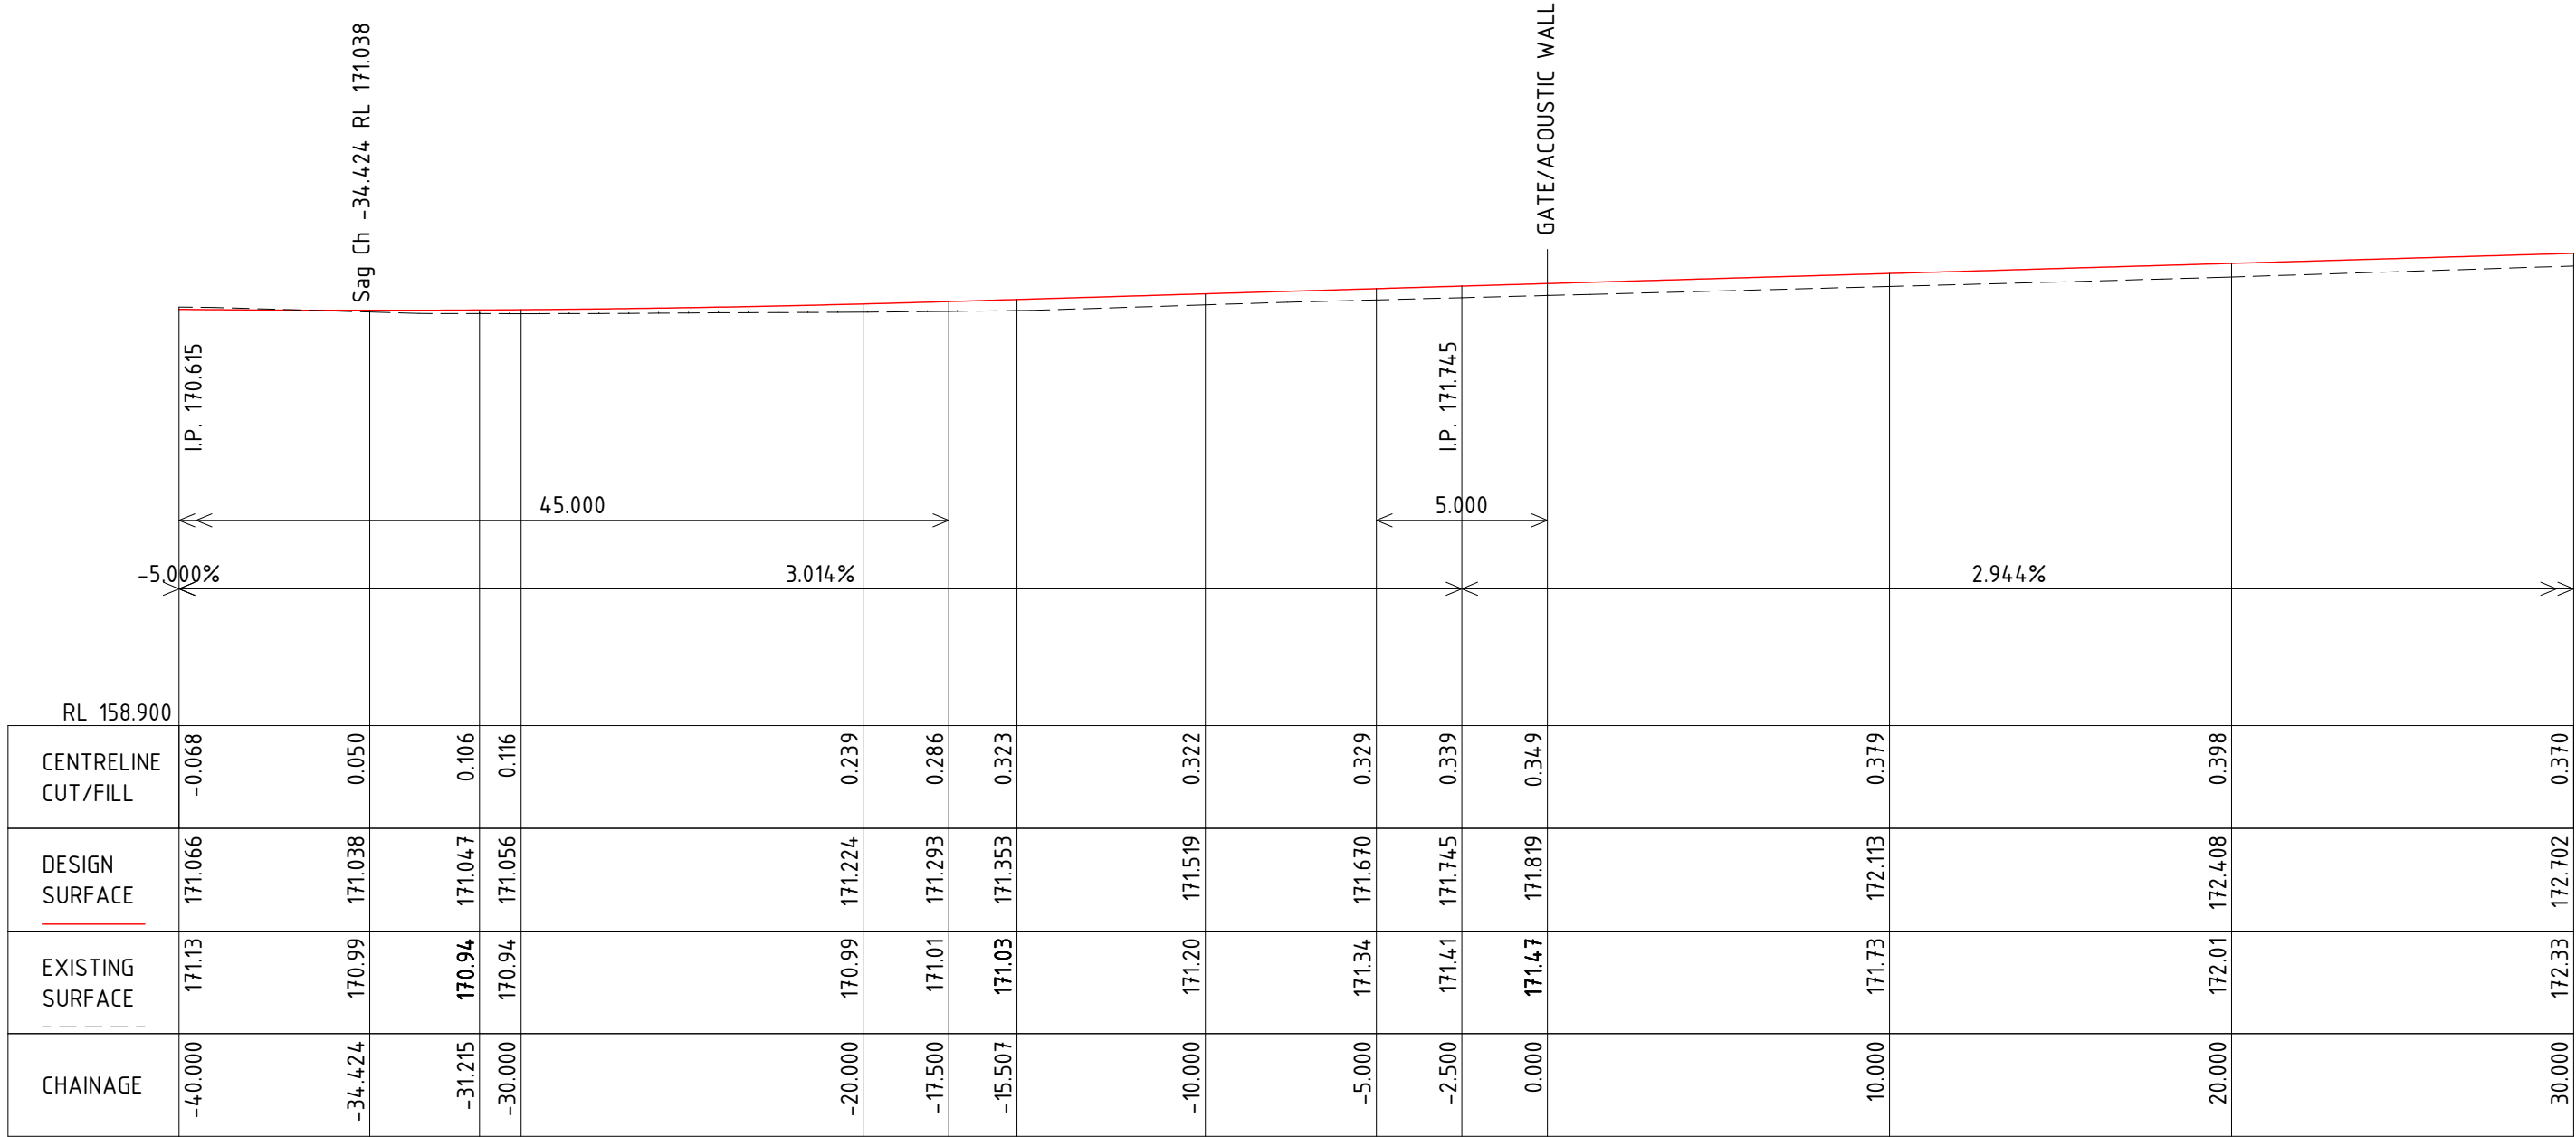

LONGITUDINAL SECTION
DRIVEWAY CL Ch -40.000 to Ch 30.000
SCALES: HORIZONTAL 1:200 VERTICAL 1:200

													HDB Job No 23012		REVISION D	
													DWG No 23012[CD]-21			
													DA ISSUE			
													SHEET 22 OF 29 SHEETS			


D 20/12/23 ADD FACILITY SITE PLAN TO DA ISSUE R.F. R.F.				TownPlanning & Design 1st Floor, 44 Church Street, PO Box 40, MAITLAND NSW 2320 P: [02] 4933 6692 F: [02] 4933 6683 E: admin@hdb.com.au W: www.hdb.com.au ABN 35 078 017 508	© COPYRIGHT 2023 - HUNTER DEVELOPMENT BROKERAGE PTY LTD All rights reserved. Hunter Development Brokerage Pty Ltd advises that this document and all information contained therein is protected by copyright under the Australian Copyright Act 1968. Reproduction of this document in part or whole and/or use without the written permission from Hunter Development Brokerage Pty Ltd constitutes a breach of copyright. The document may only be used for the purposes for which it was commissioned and in accordance with the Terms of Engagement for the commission. Any reference to the document must include the document in its entirety and also include reference to Hunter Development Brokerage Pty Ltd.	SURVEY BY:		CLIENT CLEAN ENERGY TRANSFER FUND PTY LTD				PROJECT PROPOSED BATTERY ENERGY STORAGE SYSTEM LOT 51 DP 776564 981 NEW ENGLAND HIGHWAY ABERDEEN 2336				
C 04/12/23 DA ISSUE P.C. R.F.						DATUM :						DRAWING TITLE LONGITUDINAL SECTION				
B 28/11/23 DA ISSUE R.F. R.F.						REDUCED LEVEL :										
A 05/05/23 PRELIMINARY ISSUE S.B. R.F.						ORIGIN OF LEVELS :										
REV	DATE	DESCRIPTION	INITIAL	APPR			DESIGNED: R.F.	DRAWN: P.C.	PLAN:	LONGITUDINAL SECTION : HORIZ. 1:200 VERT. 1:200	CROSS SECTION : HORIZ. 1:200 VERT. 1:200					

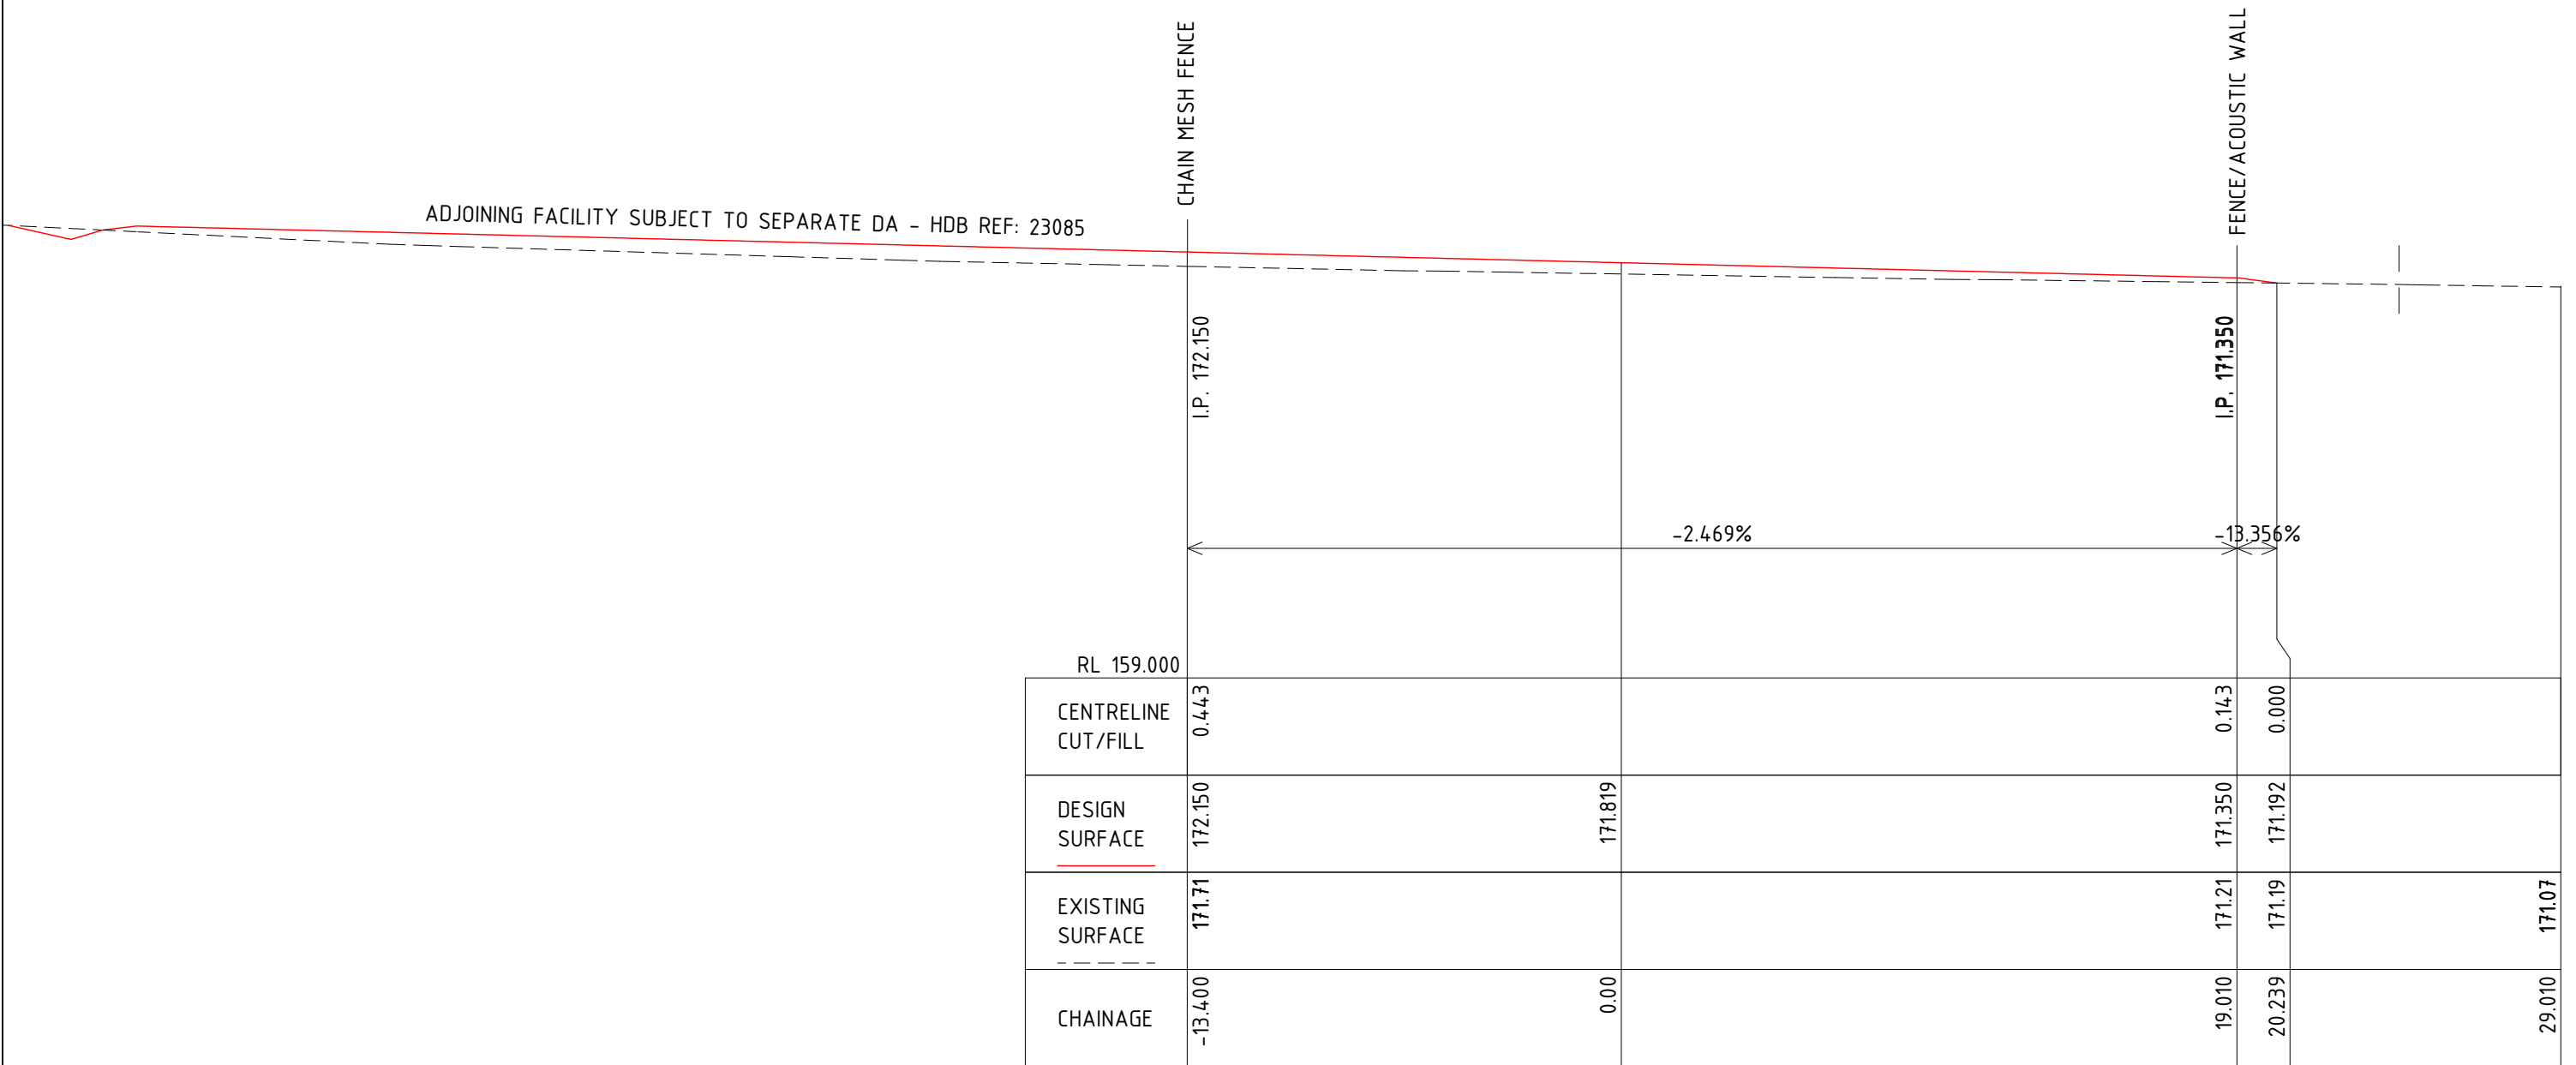

CROSS SECTION CH 0.00

SCALE H 1:200, V 1:200 @ A3


[illegible]

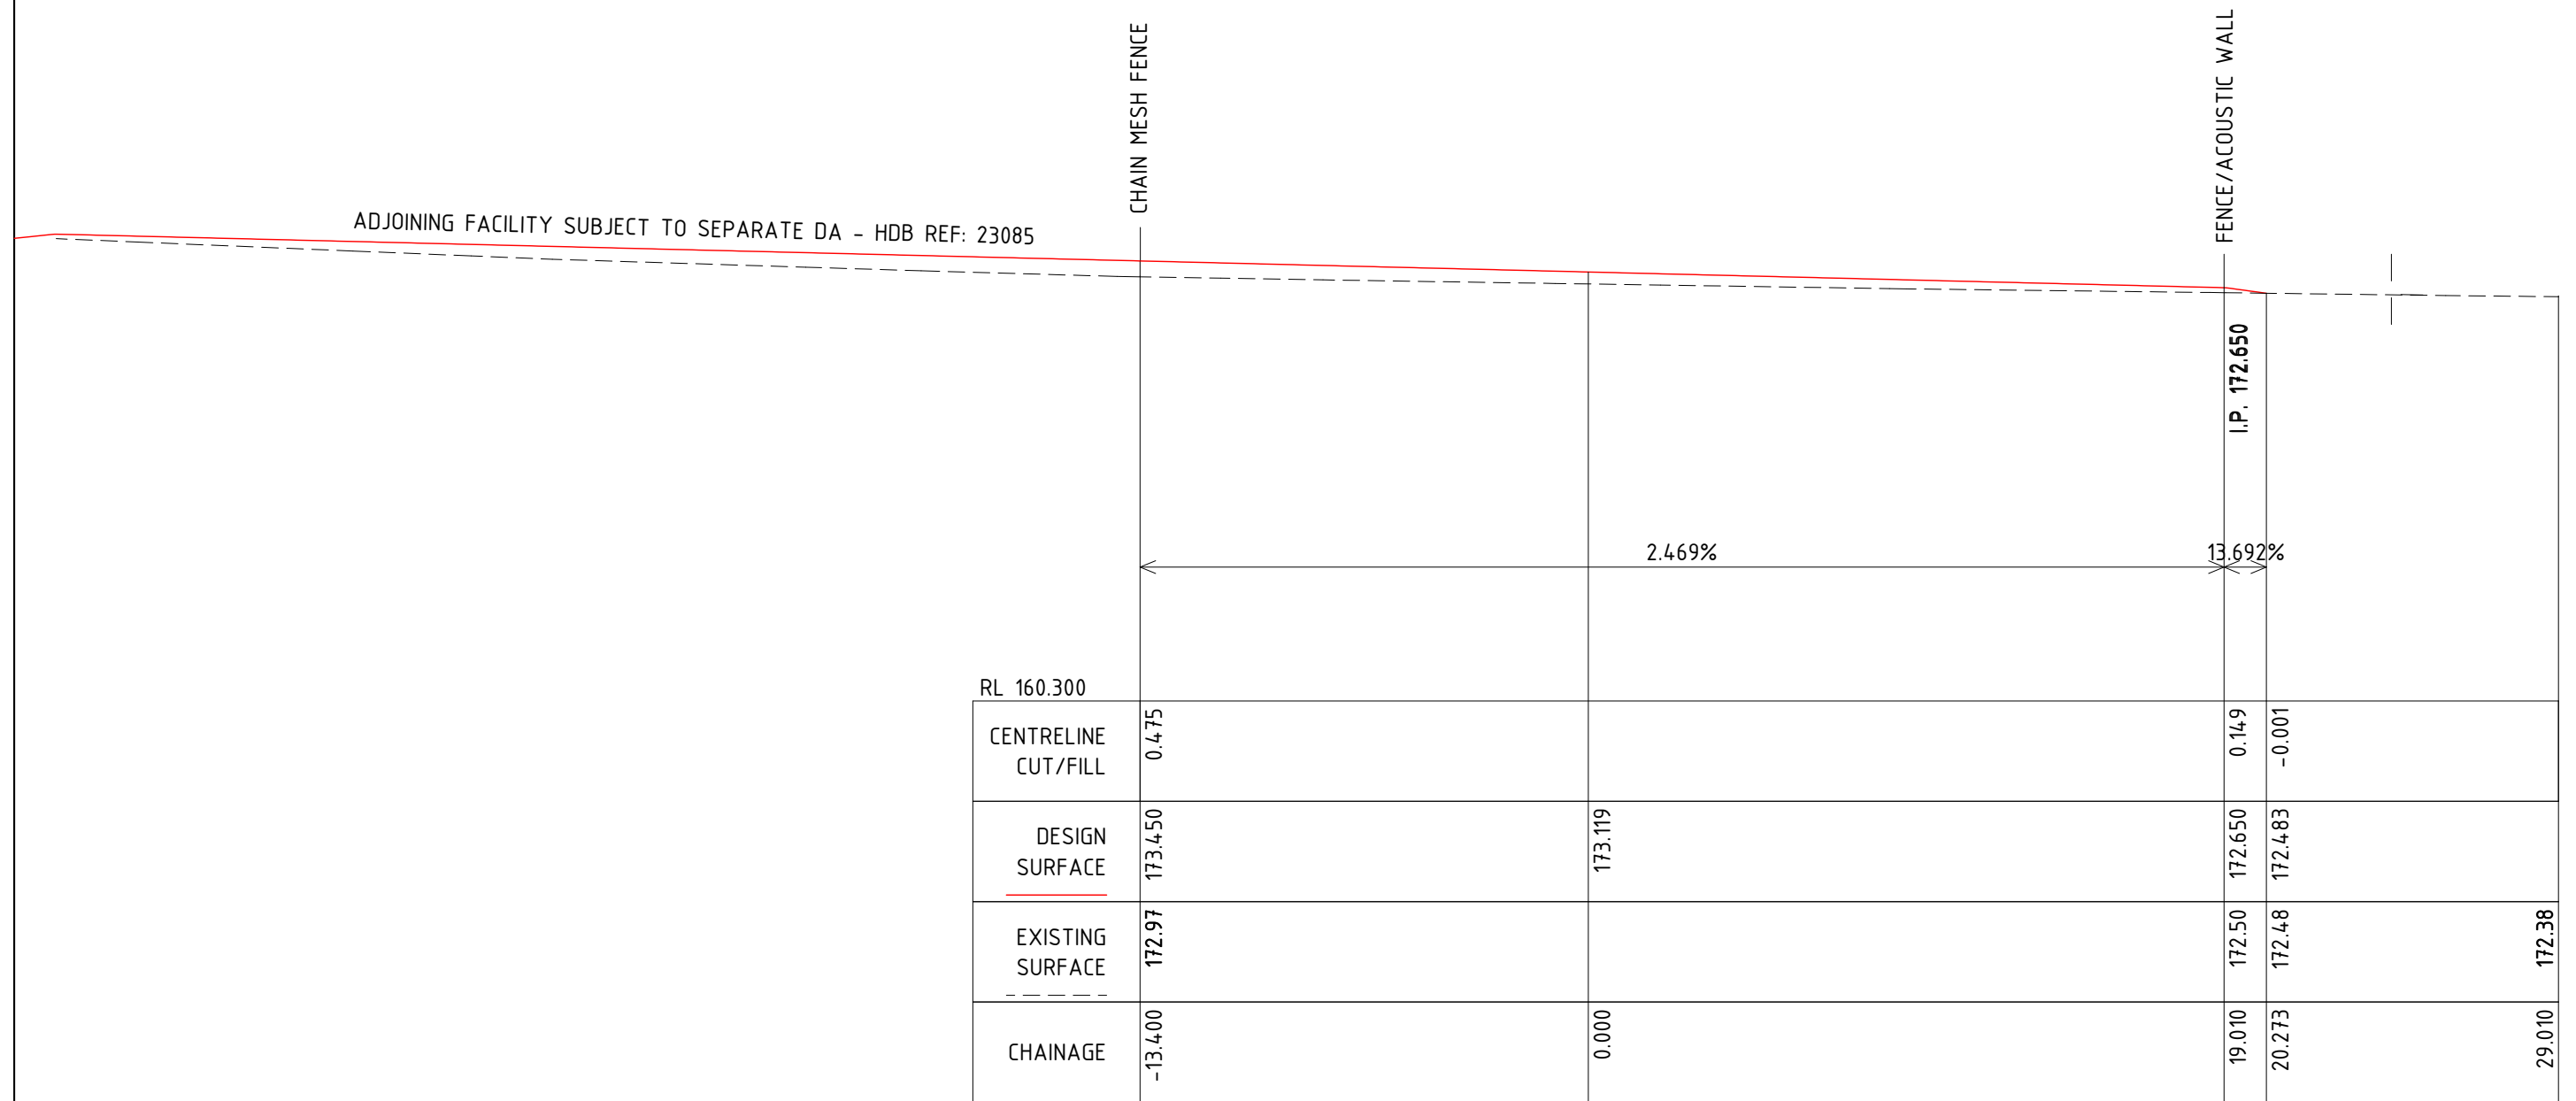

**CROSS SECTION
CH 44.16**

SCALE H 1:200, V 1:200 @ A3


[illegible]

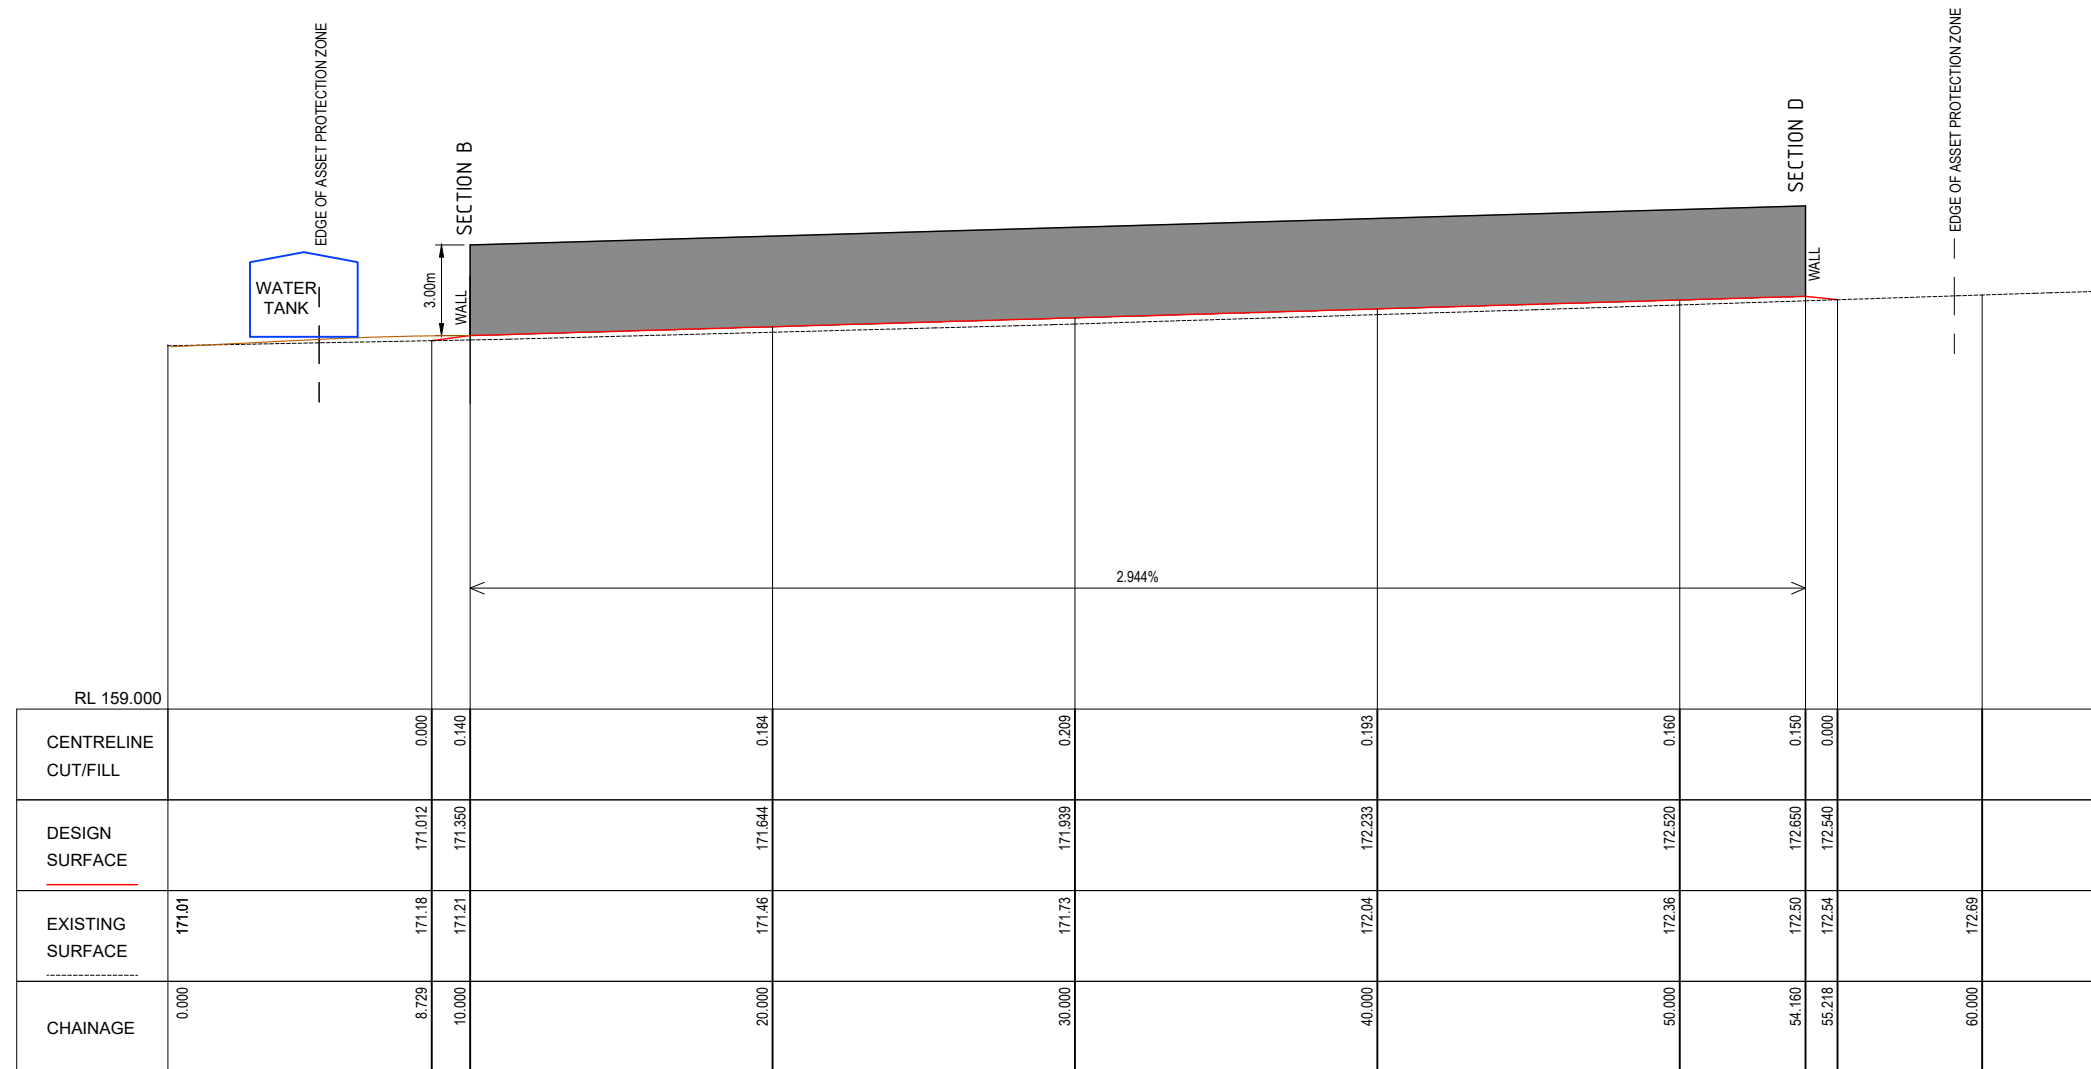

SECTION A-2


SCALE H 1:250, V 1:250 @ A3

[illegible]

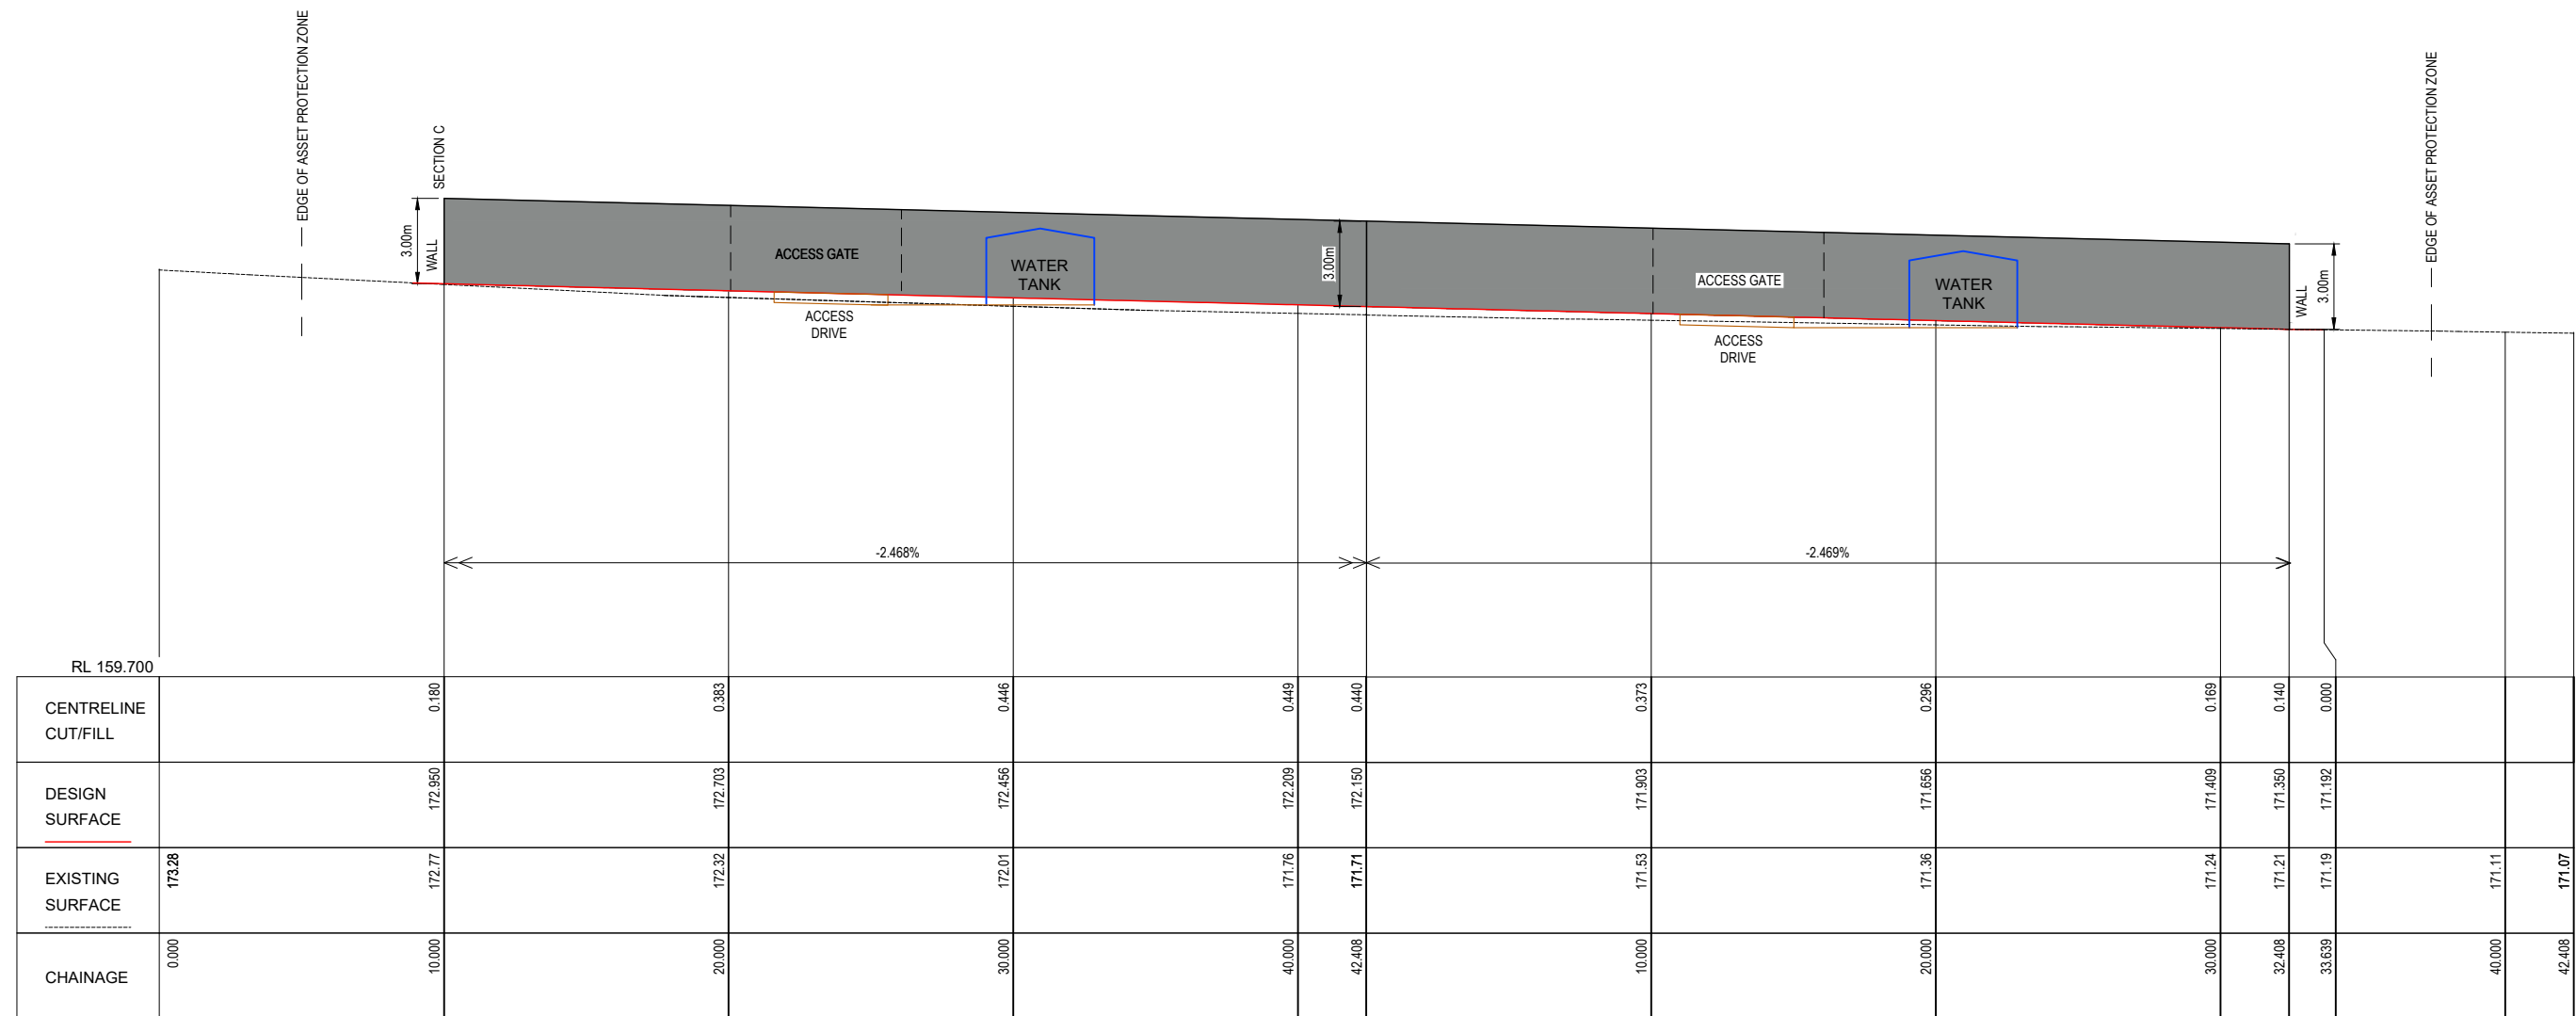

SECTION B-2
SCALE H 1:250, V 1:250 @ A3

[illegible]

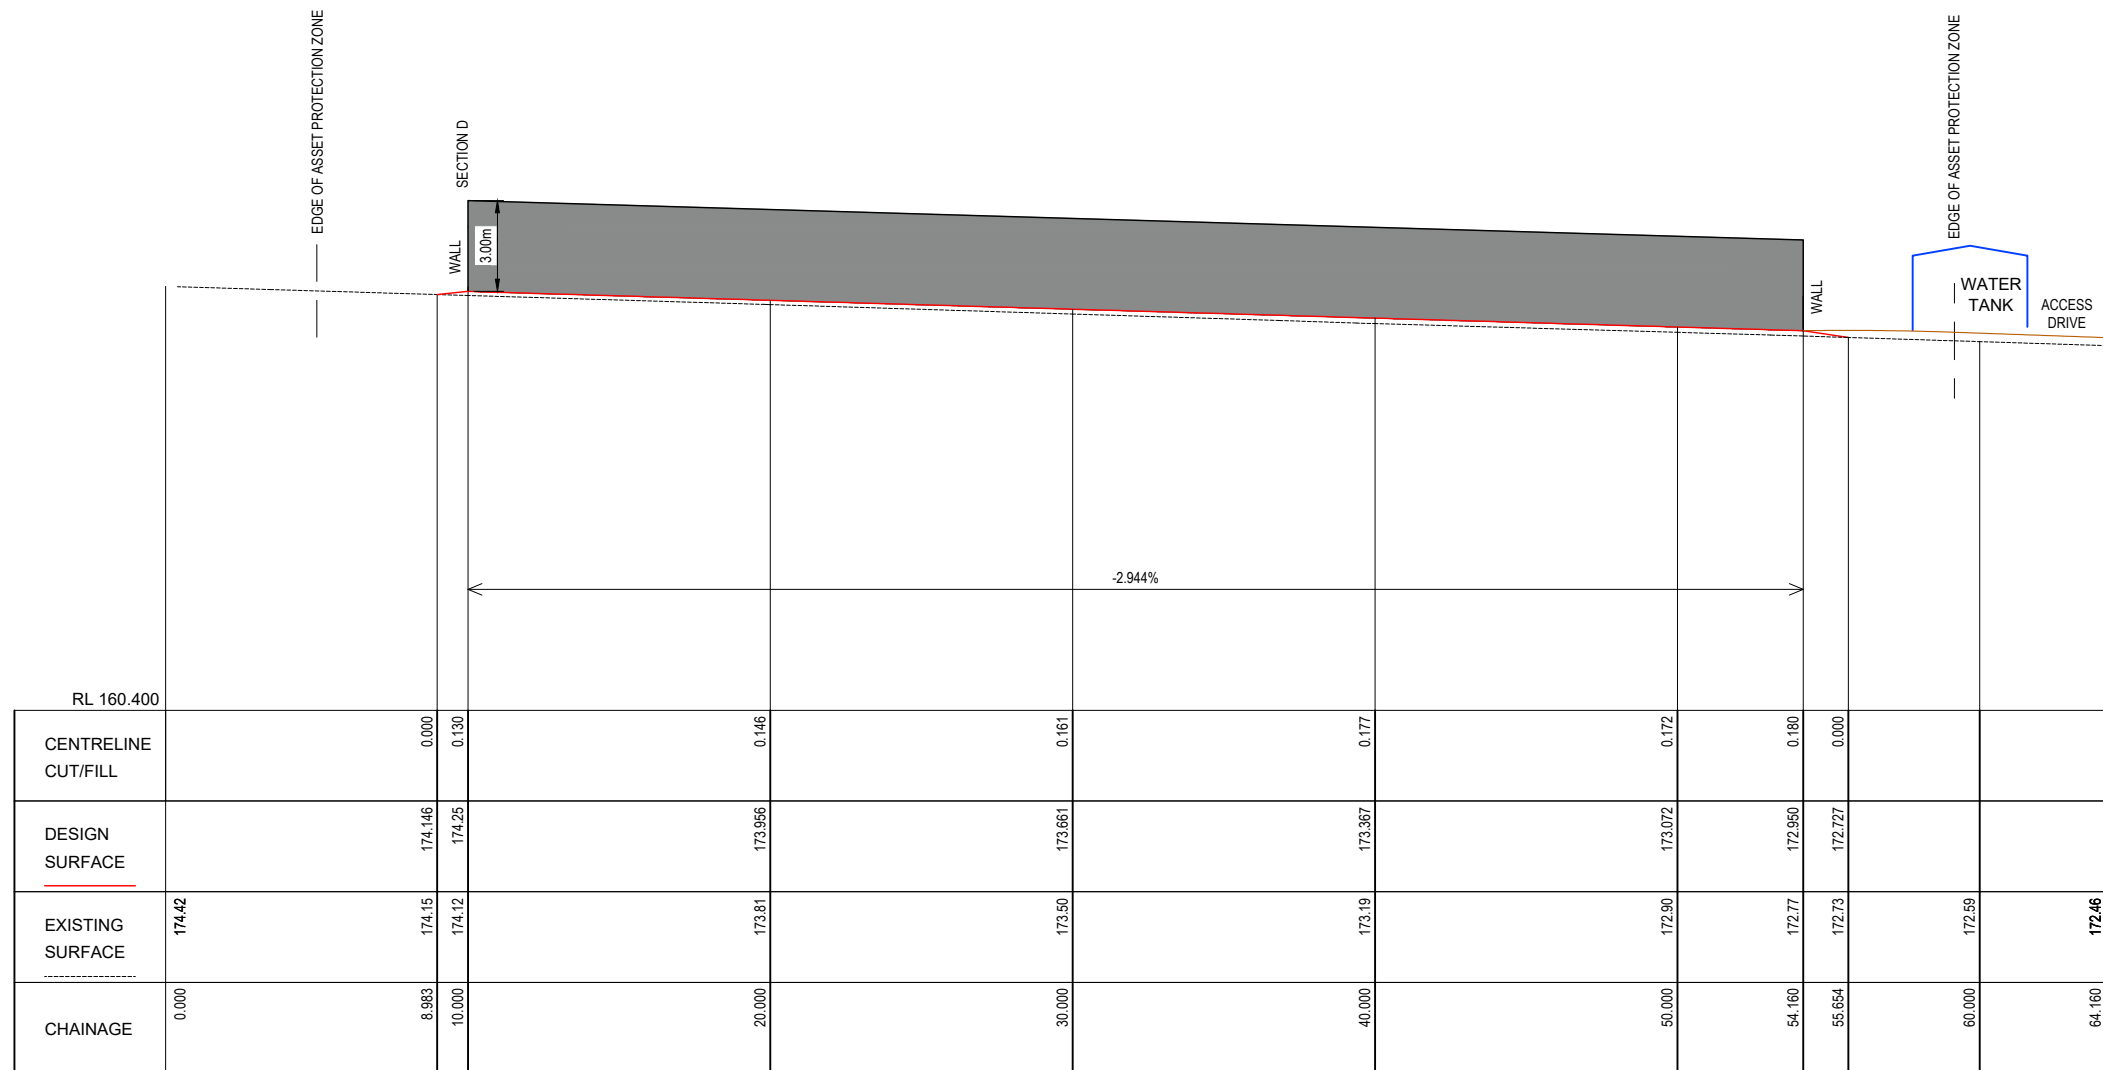

SECTION C-2

SCALE H 1:250, V 1:250 @ A3


[illegible]




SECTION D-2

SCALE H 1:200, V 1:200 @ A3


[illegible]

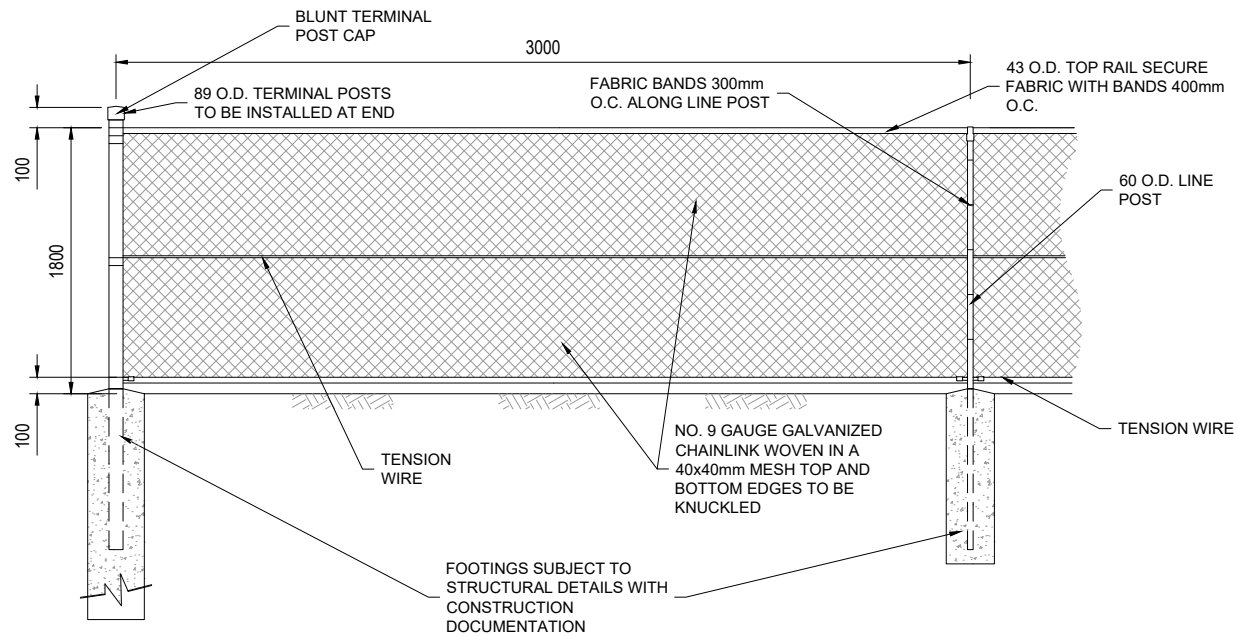


CHAIN WIRE MESH FENCE DETAIL
N.T.S.

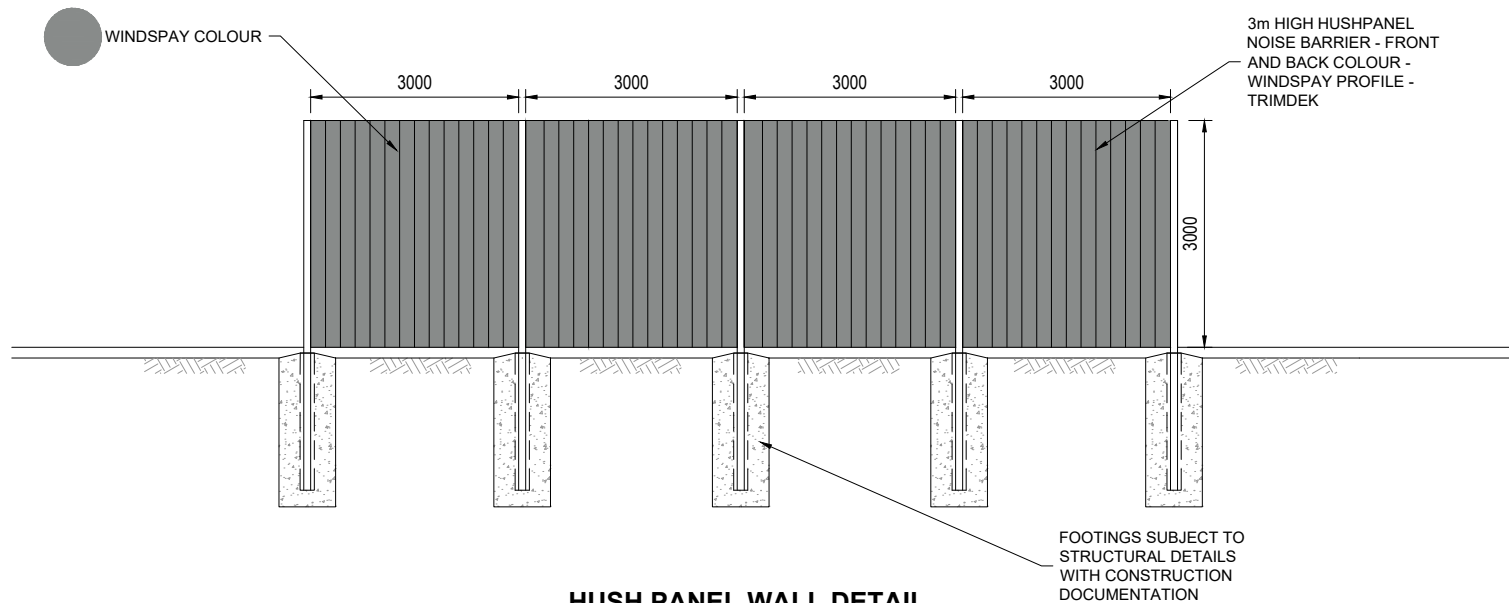


HUSH PANEL WALL DETAIL
N.T.S.

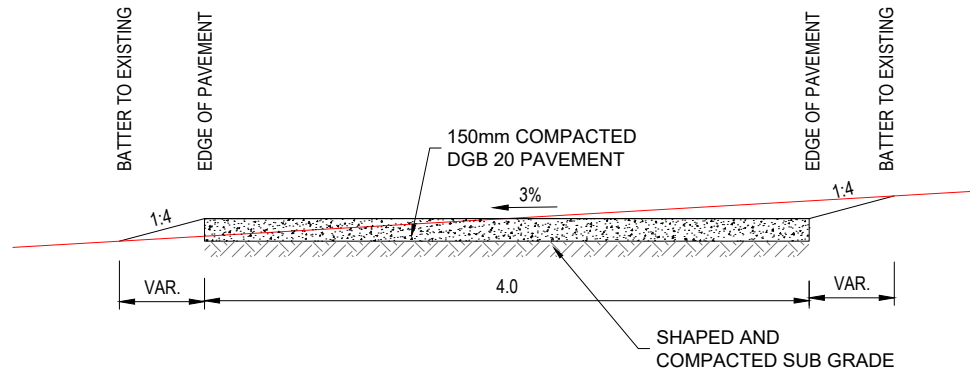

TYPICAL ACCESS DRIVEWAY SECTION
(LEAD IN ACCESS)
SCALE H:1:50 @ A3 V:1:50 @ A3

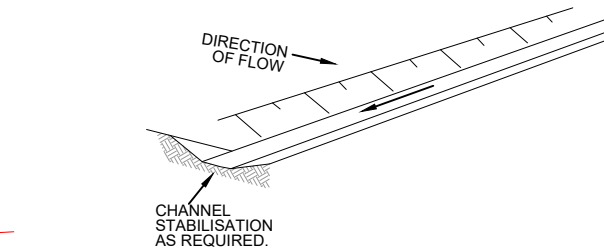


DIVERSION BANK AND CHANNEL
N.T.S.

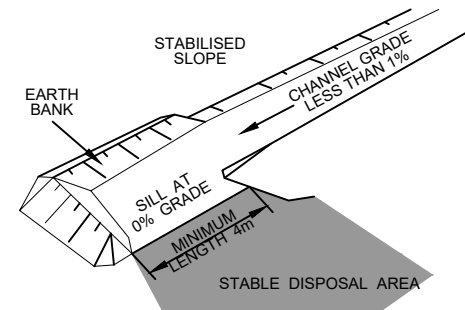


LEVEL SPREADER
N.T.S.



TRIMDEK PROFILE
N.T.S.

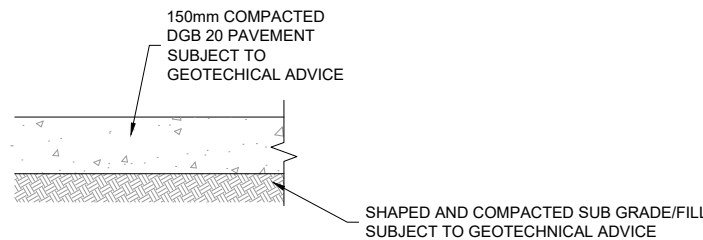

PAD PAVEMENT DETAIL
SCALE 1:20 @ A3

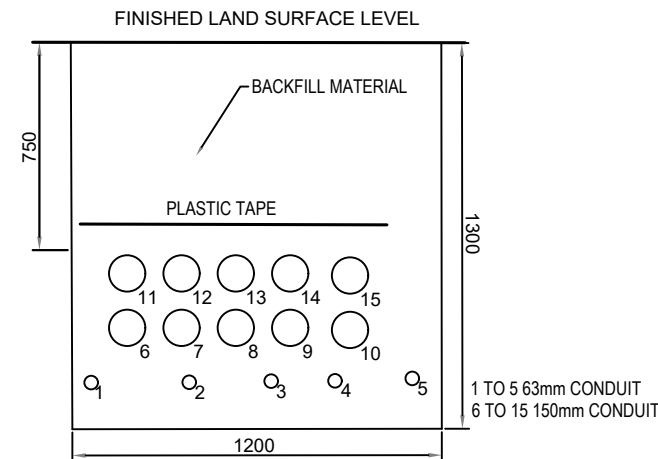

TYPICAL TRENCH SECTION FOR POWER
CONNECTION
N.T.S.

REV	DATE	DESCRIPTION	INITIAL	APPR
D	20/12/23	ADD FACILITY SITE PLAN TO DA ISSUE	R.F.	R.F.
C	04/12/23	DA ISSUE	P.C.	R.F.
B	28/11/23	DA ISSUE	R.F.	R.F.
A	05/05/23	PRELIMINARY ISSUE	S.B.	R.F.



hdb
TownPlanning & Design
1st Floor, 44 Church Street, PO Box 40, MAITLAND NSW 2320
P: (02) 4933 6682 F: (02) 4933 6683
E: admin@hdb.com.au W: www.hdb.com.au
ABN 35 078 017 508

© COPYRIGHT 2023 - HUNTER DEVELOPMENT BROKERAGE PTY LTD
All rights reserved. Hunter Development Brokerage Pty Ltd advises that this document and all information contained therein is protected by copyright under the Australian Copyright Act 1968. Reproduction of this document in part or whole and/or use without the written permission from Hunter Development Brokerage Pty Ltd constitutes a breach of copyright. The document may only be used for the purposes for which it was commissioned and in accordance with the Terms of Engagement for the commission. Any reference to the document must include the document in its entirety and also include reference to Hunter Development Brokerage Pty Ltd.

SURVEY BY:	
DATUM:	
REDUCED LEVEL:	
ORIGIN OF LEVELS:	
CONTOUR INTERVAL:	
DESIGNED: R.F.	DRAWN: P.C.
CHECKED: R.F.	APPROVED: R.F.

CLIENT	CLEAN ENERGY TRANSFER FUND PTY LTD
PLAN:	
LONGITUDINAL SECTION:	
HORIZ. 1:200	
VERT. 1:200	

CROSS SECTION:	
HORIZ. 1:200	
VERT. 1:200	

PROJECT	PROPOSED BATTERY ENERGY STORAGE SYSTEM LOT 51 DP 776564 981 NEW ENGLAND HIGHWAY ABERDEEN 2336
DRAWING TITLE	DETAILS
SHEET 30 OF 29 SHEETS	

HDB Job No	23012	REVISION	D
DWG No	23012[CD]-29		
	DA ISSUE		