



PROPOSED BATTERY ENERGY STORAGE SYSTEM
LOT 51 DP 776564 981 NEW ENGLAND HIGHWAY ABERDEEN 2336
TETRA SITE

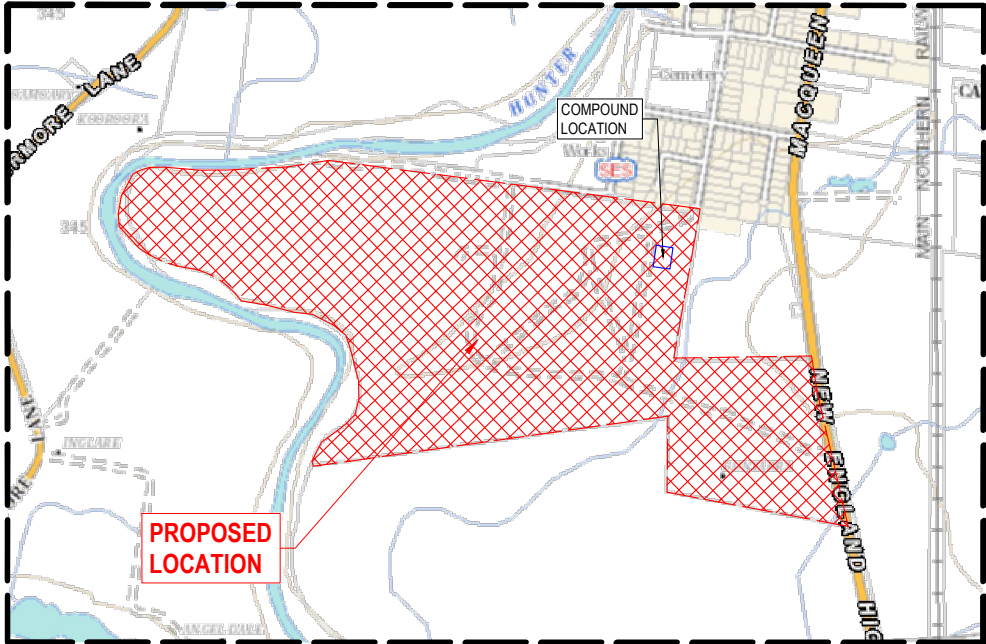


LOCALITY PLAN

DRAWING SCHEDULE		
NUMBER	TITLE	SCALE
1	COVER SHEET	N.T.S
2	SITE PLAN	1:3000
3	COMPOUND PAD WITH EXISTING FEATURES	1:100
4	COMPOUND PAD WITH PROPOSED STRUCTURES	1:500
5	ACCESS DETAIL	1:500
6	DRIVEWAY 1 LONGITUDINAL SECTION 1 OF 3	1:200
7	DRIVEWAY 1 LONGITUDINAL SECTION 2 OF 3	1:200
8	DRIVEWAY 1 LONGITUDINAL SECTION 3 OF 3	1:200
9	DRIVEWAY 1 CROSS SECTION 1 OF 2	1:200
10	DRIVEWAY 1 CROSS SECTION 2 OF 2	1:200
11	DRIVEWAY 2 LONGITUDINAL SECTION 1 OF 2	1:200
12	DRIVEWAY 2 LONGITUDINAL SECTION 2 OF 2	1:200
13	DRIVEWAY 2 CROSS SECTION 1 OF 2	1:200
14	DRIVEWAY 2 CROSS SECTION 2 OF 2	1:200
15	DETAILS	AS NOTED

					 DIAL 1100 BEFORE YOU DIAL	 hdb TownPlanning & Design 1st Floor, 44 Church Street, PO Box 40, MAITLAND NSW 2320 P: (02) 4933 6682 F: (02) 4933 6683 E: admin@hdb.com.au W: www.hdb.com.au ABN 35 078 017 508	© COPYRIGHT 2023 - HUNTER DEVELOPMENT BROKERAGE PTY LTD		SURVEY BY:		CLIENT			PROJECT		HDB Job No		REVISION			
							DATUM :		CLEAN ENERGY TRANSFER		FUND PTY LTD			PROPOSED BATTERY ENERGY STORAGE SYSTEM		23085		C			
							REDUCED LEVEL :		ORIGIN OF LEVELS :					981 NEW ENGLAND HIGHWAY ABERDEEN 2336		DWG No 23085(CD)-1					
							CONTOUR INTERVAL:							DRAWING TITLE				DA ISSUE			
C 20/12/23 SITE NAMES			R.F.	R.F.			DESIGNED: R.F.		DRAWN: P.C.		PLAN:			LONGITUDINAL SECTION :		CROSS SECTION :					
B 29/11/23 DA ISSUE			P.C.	R.F.			CHECKED: R.F.		APPROVED: R.F.		1:5000 @ A3			HORIZ. 1:200		HORIZ. 1:200					
A 16/11/23 PRELIMINARY ISSUE			S.J.	R.F.										VERT. 1:200		VERT. 1:200					
REV	DATE	DESCRIPTION	INITIAL	APPR														SHEET 1 OF 10 SHEETS			

  1:5000 @ A3			
--	--	--	--

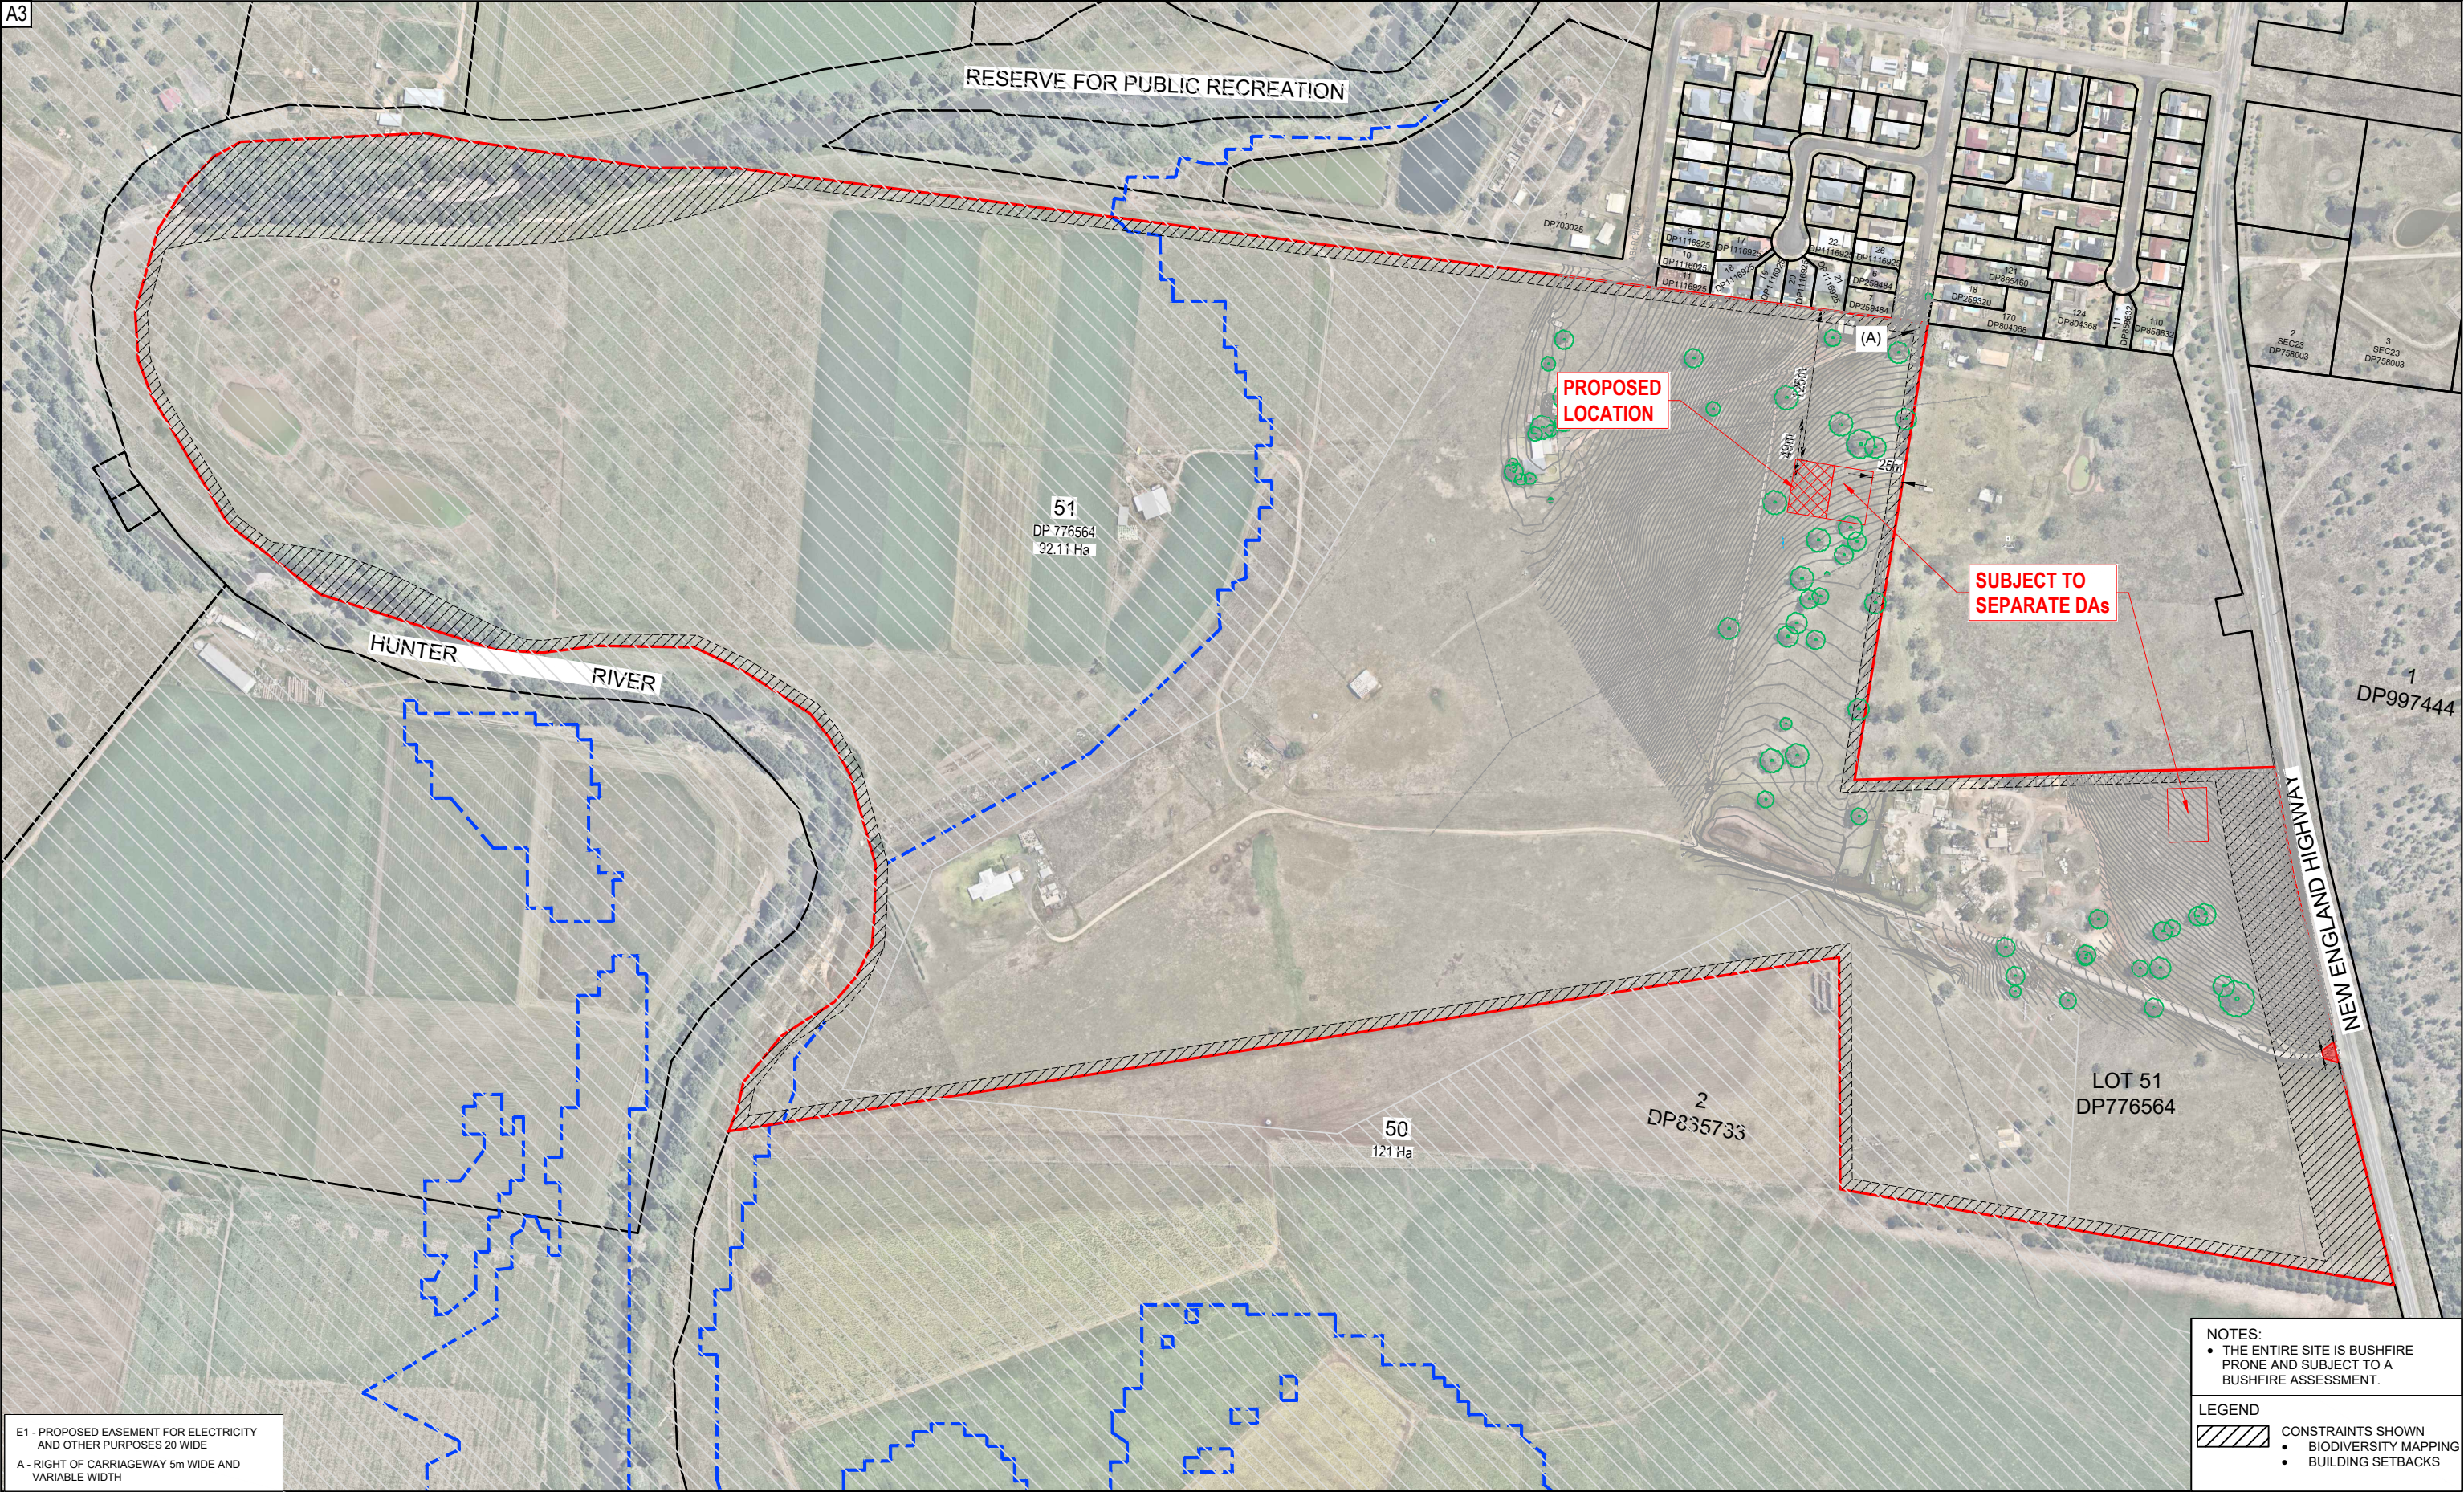

E1 - PROPOSED EASEMENT FOR ELECTRICITY AND OTHER PURPOSES 20m WIDE
A - RIGHT OF CARRIAGEWAY 5m WIDE AND VARIABLE WIDTH

NOTES:
• THE ENTIRE SITE IS BUSHFIRE PRONE AND SUBJECT TO A BUSHFIRE ASSESSMENT.

LEGEND
■ CONSTRAINTS SHOWN
• BIODIVERSITY MAPPING
• BUILDING SETBACKS

REV	DATE	DESCRIPTION	INITIAL	APPR
C	20/12/23	SITE NAMES	R.F.	R.F.
B	29/11/23	DA ISSUE	P.C.	R.F.
A	16/11/23	PRELIMINARY ISSUE	S.J.	R.F.




hdb
TownPlanning & Design

1st Floor, 44 Church Street, PO Box 40, MAITLAND NSW 2320
P: (02) 4933 6682 F: (02) 4933 6683
E: admin@hdb.com.au W: www.hdb.com.au
ABN 35 078 017 508


© COPYRIGHT 2023 - HUNTER DEVELOPMENT BROKERAGE PTY LTD
All rights reserved. Hunter Development Brokerage Pty Ltd advises that this document and all information contained therein is protected by copyright under the Australian Copyright Act 1968. Reproduction of this document in part or whole and/or use without the written permission from Hunter Development Brokerage Pty Ltd constitutes a breach of copyright. The document may only be used for the purposes for which it was commissioned and in accordance with the Terms of Engagement for the commission. Any reference to the document must include the document in its entirety and also include reference to Hunter Development Brokerage Pty Ltd.

SURVEY BY:	
DATUM:	
REDUCED LEVEL:	
ORIGIN OF LEVELS:	
CONTOUR INTERVAL:	
DESIGNED: R.F.	DRAWN: P.C.
CHECKED: R.F.	APPROVED: R.F.

CLIENT	CLEAN ENERGY TRANSFER FUND PTY LTD
PLAN:	1:5000 @ A3
LONGITUDINAL SECTION:	HORIZ. 1:200 VERT. 1:200
CROSS SECTION:	HORIZ. 1:200 VERT. 1:200

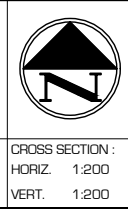

PROJECT	PROPOSED BATTERY ENERGY STORAGE SYSTEM TETRA SITE - LOT 51 DP 776564
DRAWING TITLE	981 NEW ENGLAND HIGHWAY ABERDEEN 2336 SITE PLAN
SHEET 2 OF 10 SHEETS	

 HDB Job No	23085	REVISION	C
DWG No	23085[CD]-2	DA ISSUE	
			

A3



C	20/12/23	SITE NAMES		R.F.	R.F.
B	29/11/23	DA ISSUE		P.C.	R.F.
A	16/11/23	PRELIMINARY ISSUE		S.J.	R.F.
REV	DATE	DESCRIPTION		INITIAL	APPR.



DIAL 1100
BEFORE YOU DIG



hdb

TownPlanning & Design
1st Floor, 44 Church Street, PO Box 40, MAITLAND NSW 2320
P: (02) 4933 6682 F: (02) 4933 6683
E: admin@hdb.com.au W: www.hdb.com.au
ABN 35 078 017 508

© COPYRIGHT 2023 - HUNTER DEVELOPMENT
BROKERAGE PTY LTD

All rights reserved. Hunter Development Brokerage Pty Ltd advises that this document and all information contained therein is protected by copyright under the Australian Copyright Act 1968. Reproduction of this document in part or whole and/or use without the permission from Hunter Development Brokerage Pty Ltd constitutes a breach of copyright. The document may be used for the purposes for which it was commissioned and in accordance with the Terms of Engagement for commission. Any reference to the document must include the document in its entirety and also include reference Hunter Development Brokerage Pty Ltd.

SURVEY BY:	
DATUM :	
REDUCED LEVEL :	
ORIGIN OF LEVELS :	
CONTOUR INTERVAL:	
DESIGNED: R.F.	DRAWN: P.C.
CHECKED: R.F.	APPROVED: R.F.

CLIENT
CLEAN ENERGY TRANSFER
FUND PTY LTD

PLAN:	LONGITUDINAL SECTION :
1:1000 @ A3	HORIZ. 1:200
	VERT. 1:200




PROJECT
PROPOSED BATTERY ENERGY STORAGE SYSTEM
TETRA SITE - LOT 51 DP 776564
981 NEW ENGLAND HIGHWAY ABERDEEN 2336


DRAWING TITLE
COMPOUND PAD WITH EXISTING FEATURES

SHEET 3 OF 9 SHEETS

HDB Job No 23085	REVISION C
DWG No 23085[CD]-3	
DA ISSUE	
10 0 10 20 30 1:1000 @ A3	

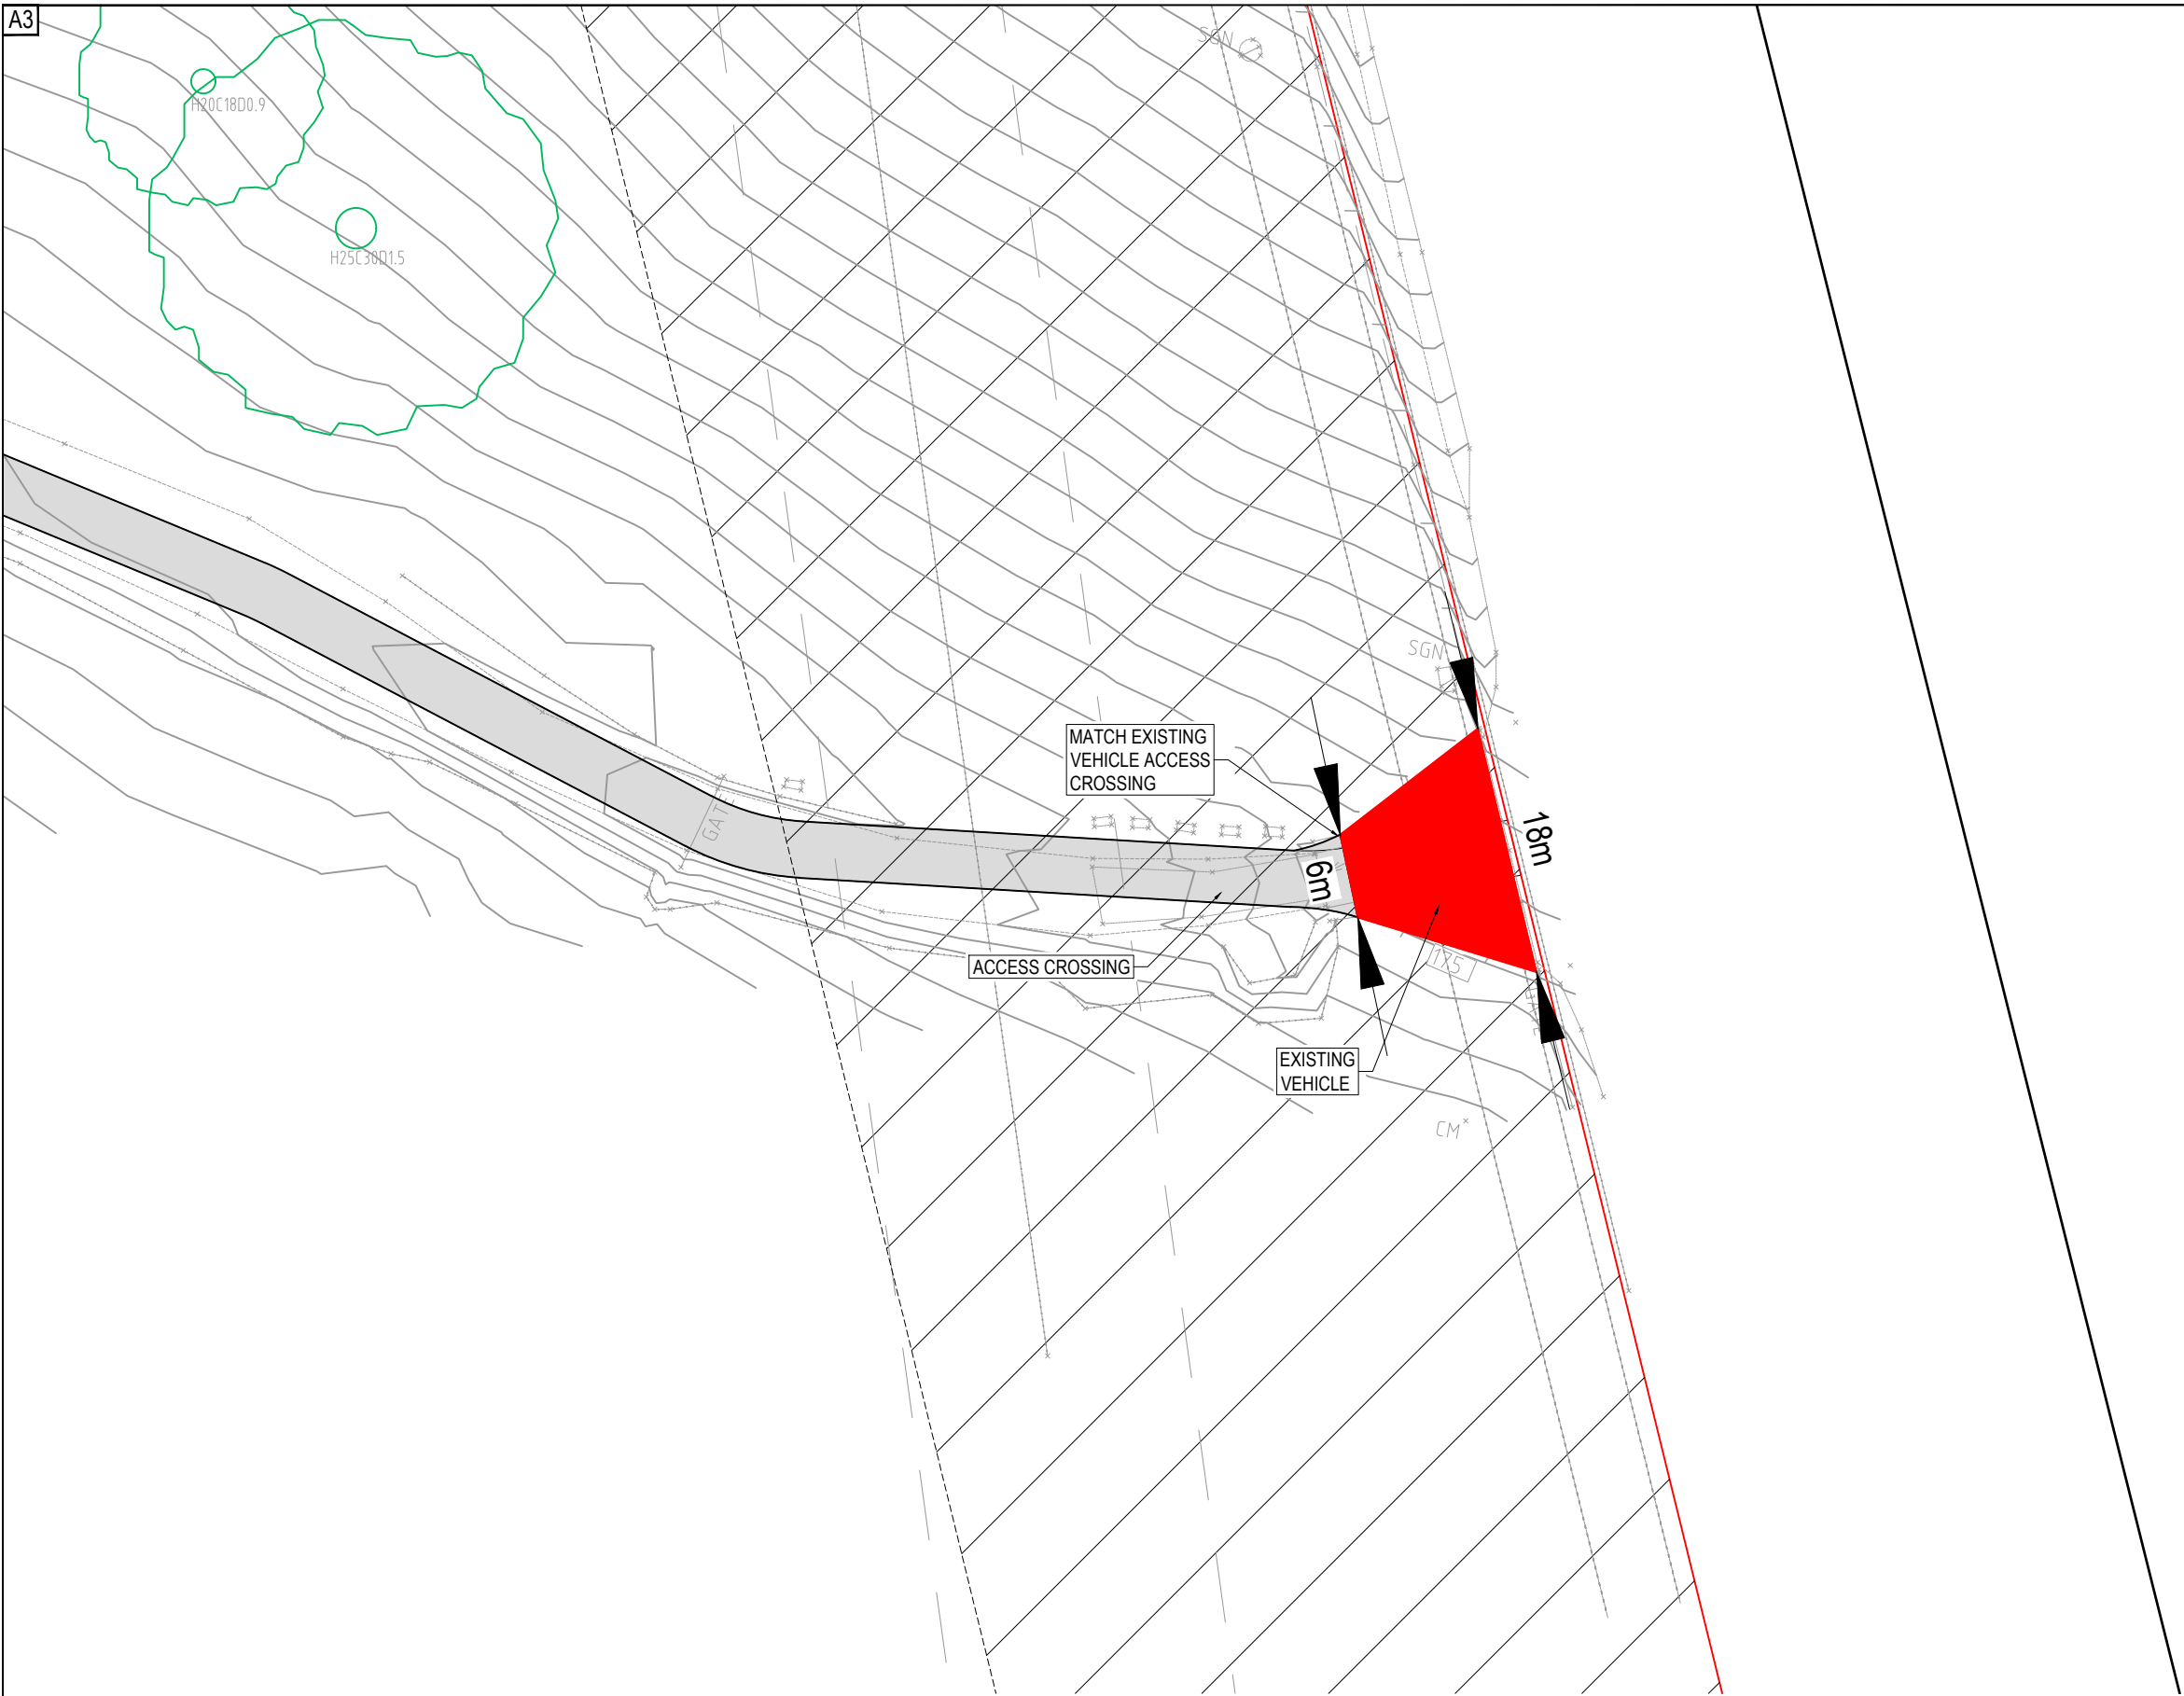


															© COPYRIGHT 2023 - HUNTER DEVELOPMENT BROKERAGE PTY LTD All rights reserved. Hunter Development Brokerage Pty Ltd advises that this document and all information contained therein is protected by copyright under the Australian Copyright Act 1968. Reproduction of this document in part or whole and/or use without the written permission from Hunter Development Brokerage Pty Ltd constitutes a breach of copyright. The document may only be used for the purposes for which it was commissioned and in accordance with the Terms of Engagement for the commission. Any reference to the document must include the document in its entirety and also include reference to Hunter Development Brokerage Pty Ltd.					SURVEY BY: DATUM : REDUCED LEVEL : ORIGIN OF LEVELS : CONTOUR INTERVAL:					CLIENT CLEAN ENERGY TRANSFER FUND PTY LTD					PROJECT PROPOSED BATTERY ENERGY STORAGE SYSTEM TETRA SITE - LOT 51 DP 776564 981 NEW ENGLAND HIGHWAY ABERDEEN 2336 DRAWING TITLE COMPOUND PAD WITH PRO STRUCTURES					HDB Job No 23085 DWG No 23085(CD)-5 DA ISSUE 10 0 10 20 30 1:500 @ A3					REVISION C				
C	20/12/23	SITE NAMES	R.F.	R.F.	
B	29/11/23	DA ISSUE	P.C.	R.F.	
A	05/05/23	PRELIMINARY ISSUE	S.B.	R.F.	
REV	DATE	DESCRIPTION	INITIAL	APPR.	
					TownPlanning & Design 1st Floor, 44 Church Street, PO Box 40, MAITLAND NSW 2320 P: (02) 4933 6682 F: (02) 4933 6683 E: admin@hdb.com.au W: www.hdb.com.au ABN 35 078 017 508																																							

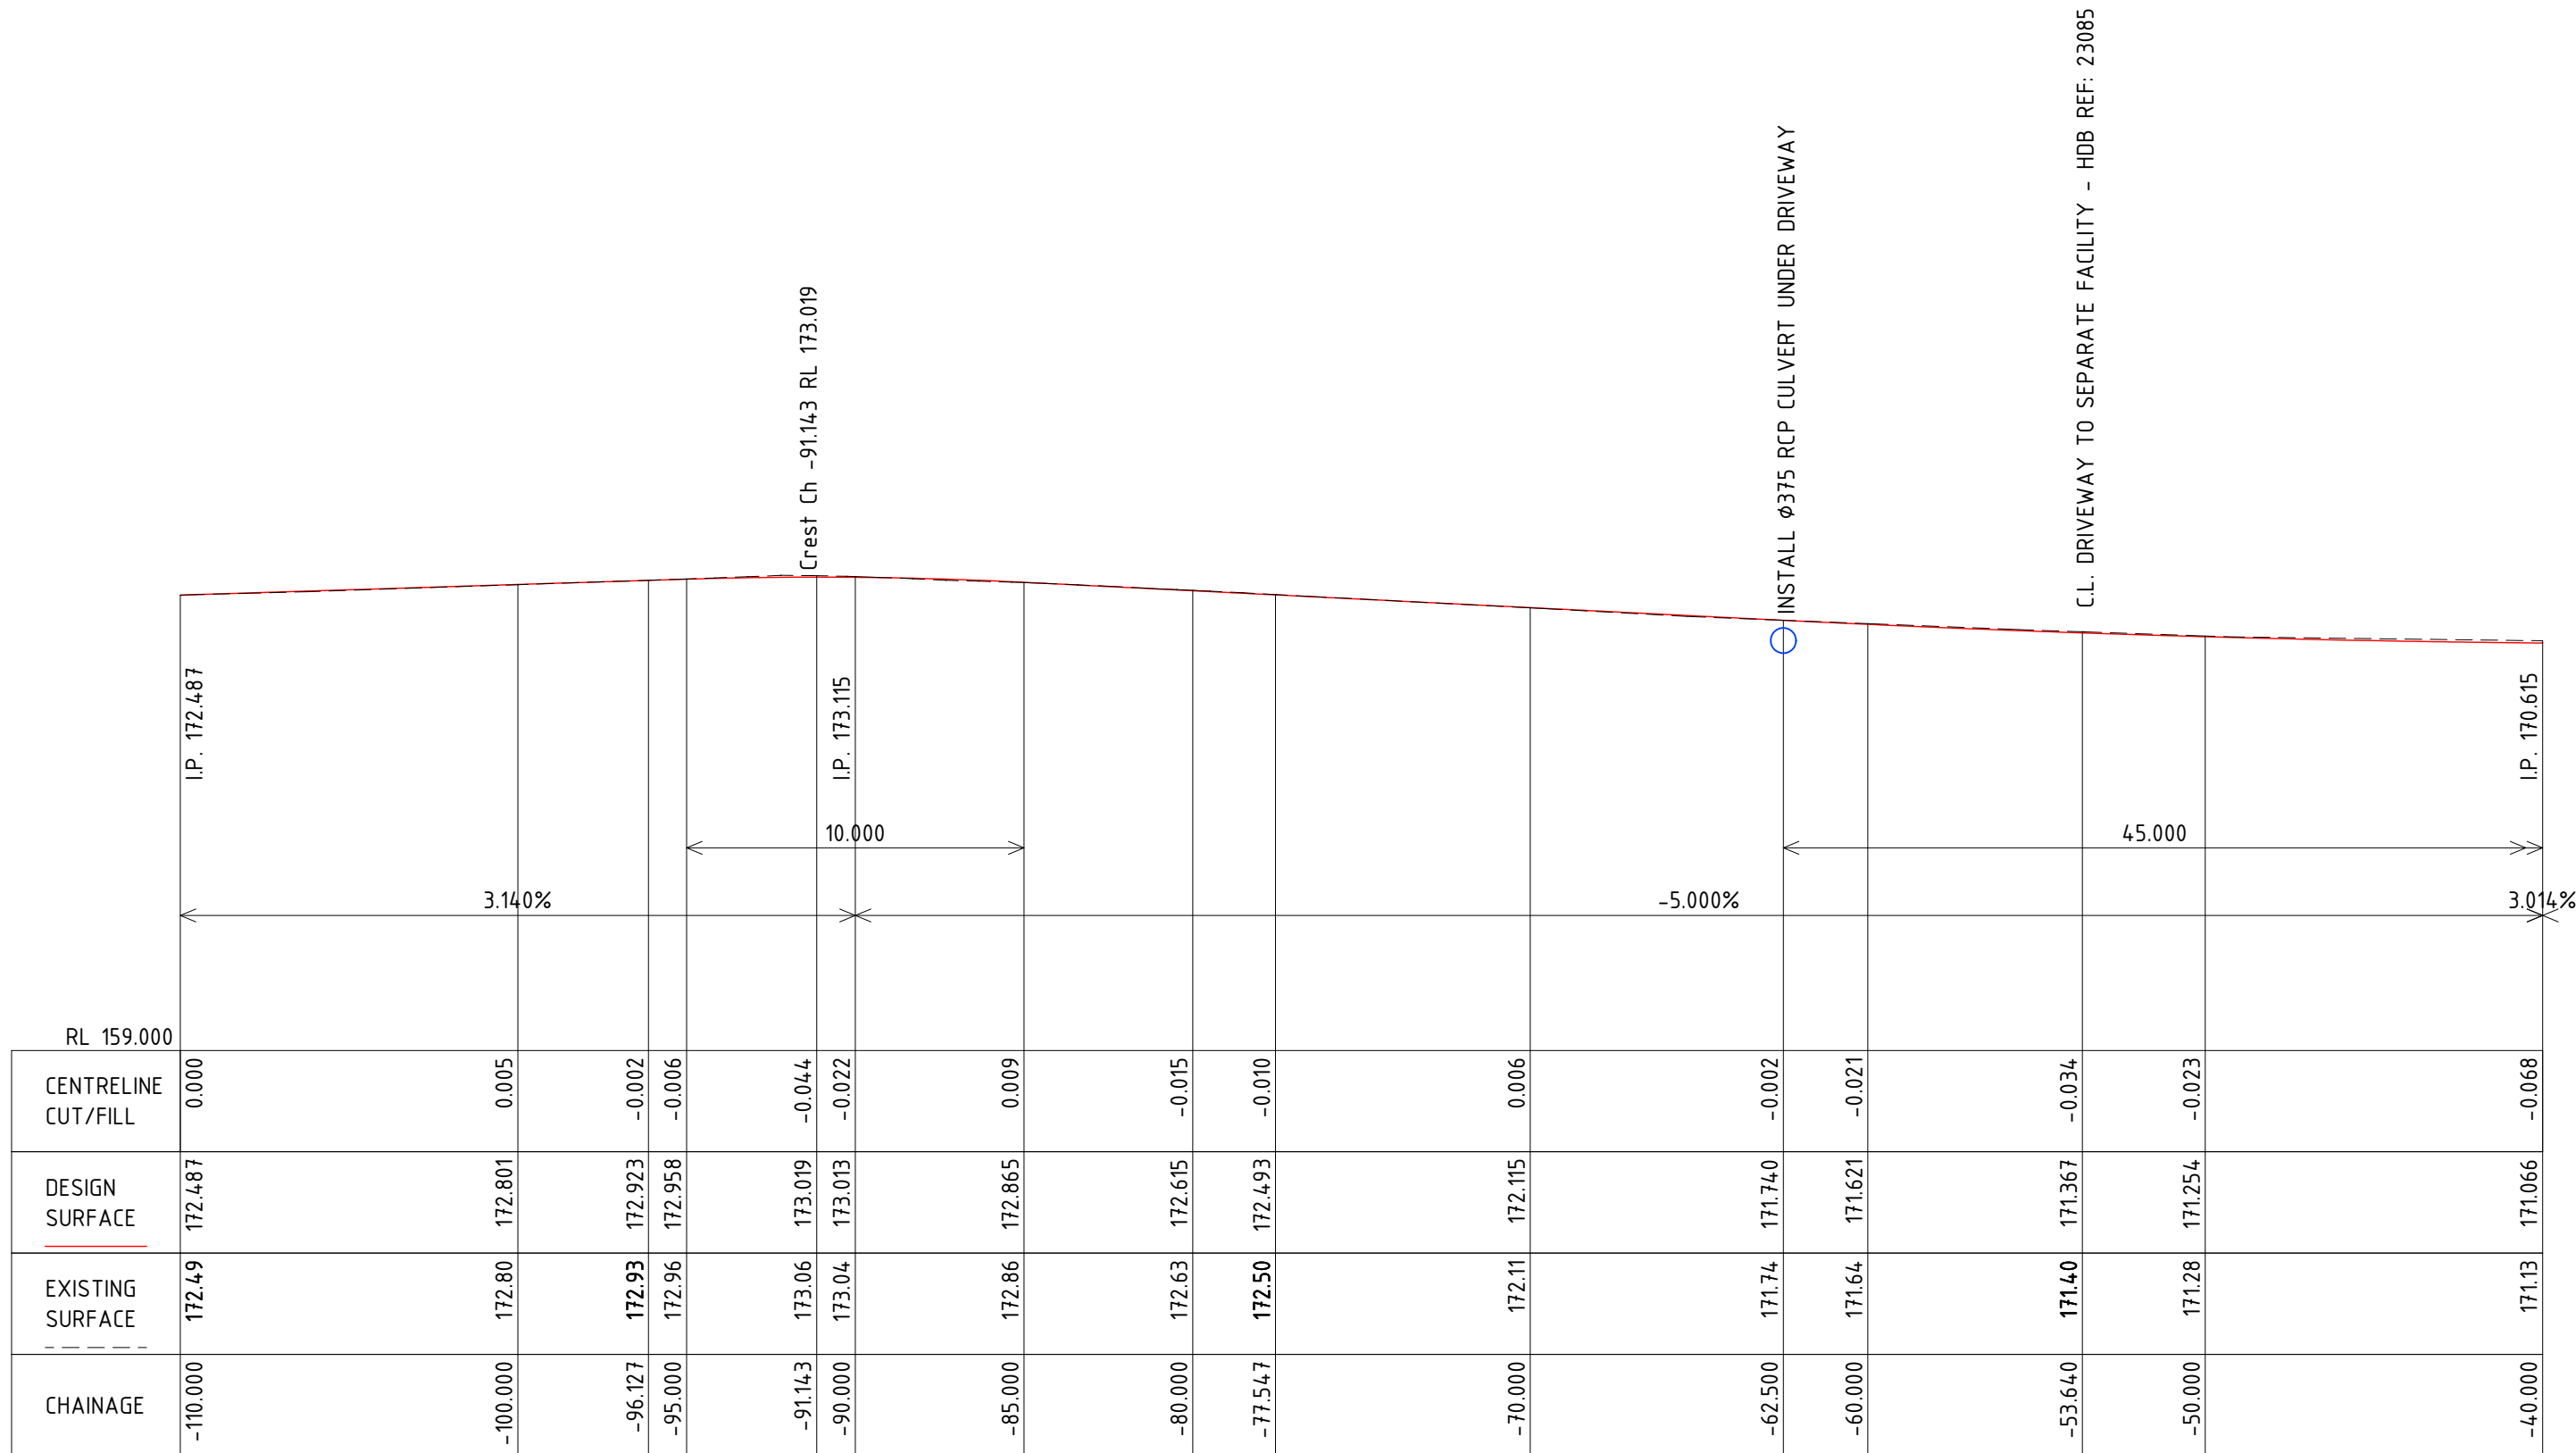

LONGITUDINAL SECTION
DRIVEWAY 1 CL Ch -1110.000 to Ch -40.000

SCALES: HORIZONTAL 1:200 VERTICAL 1:200


[illegible]

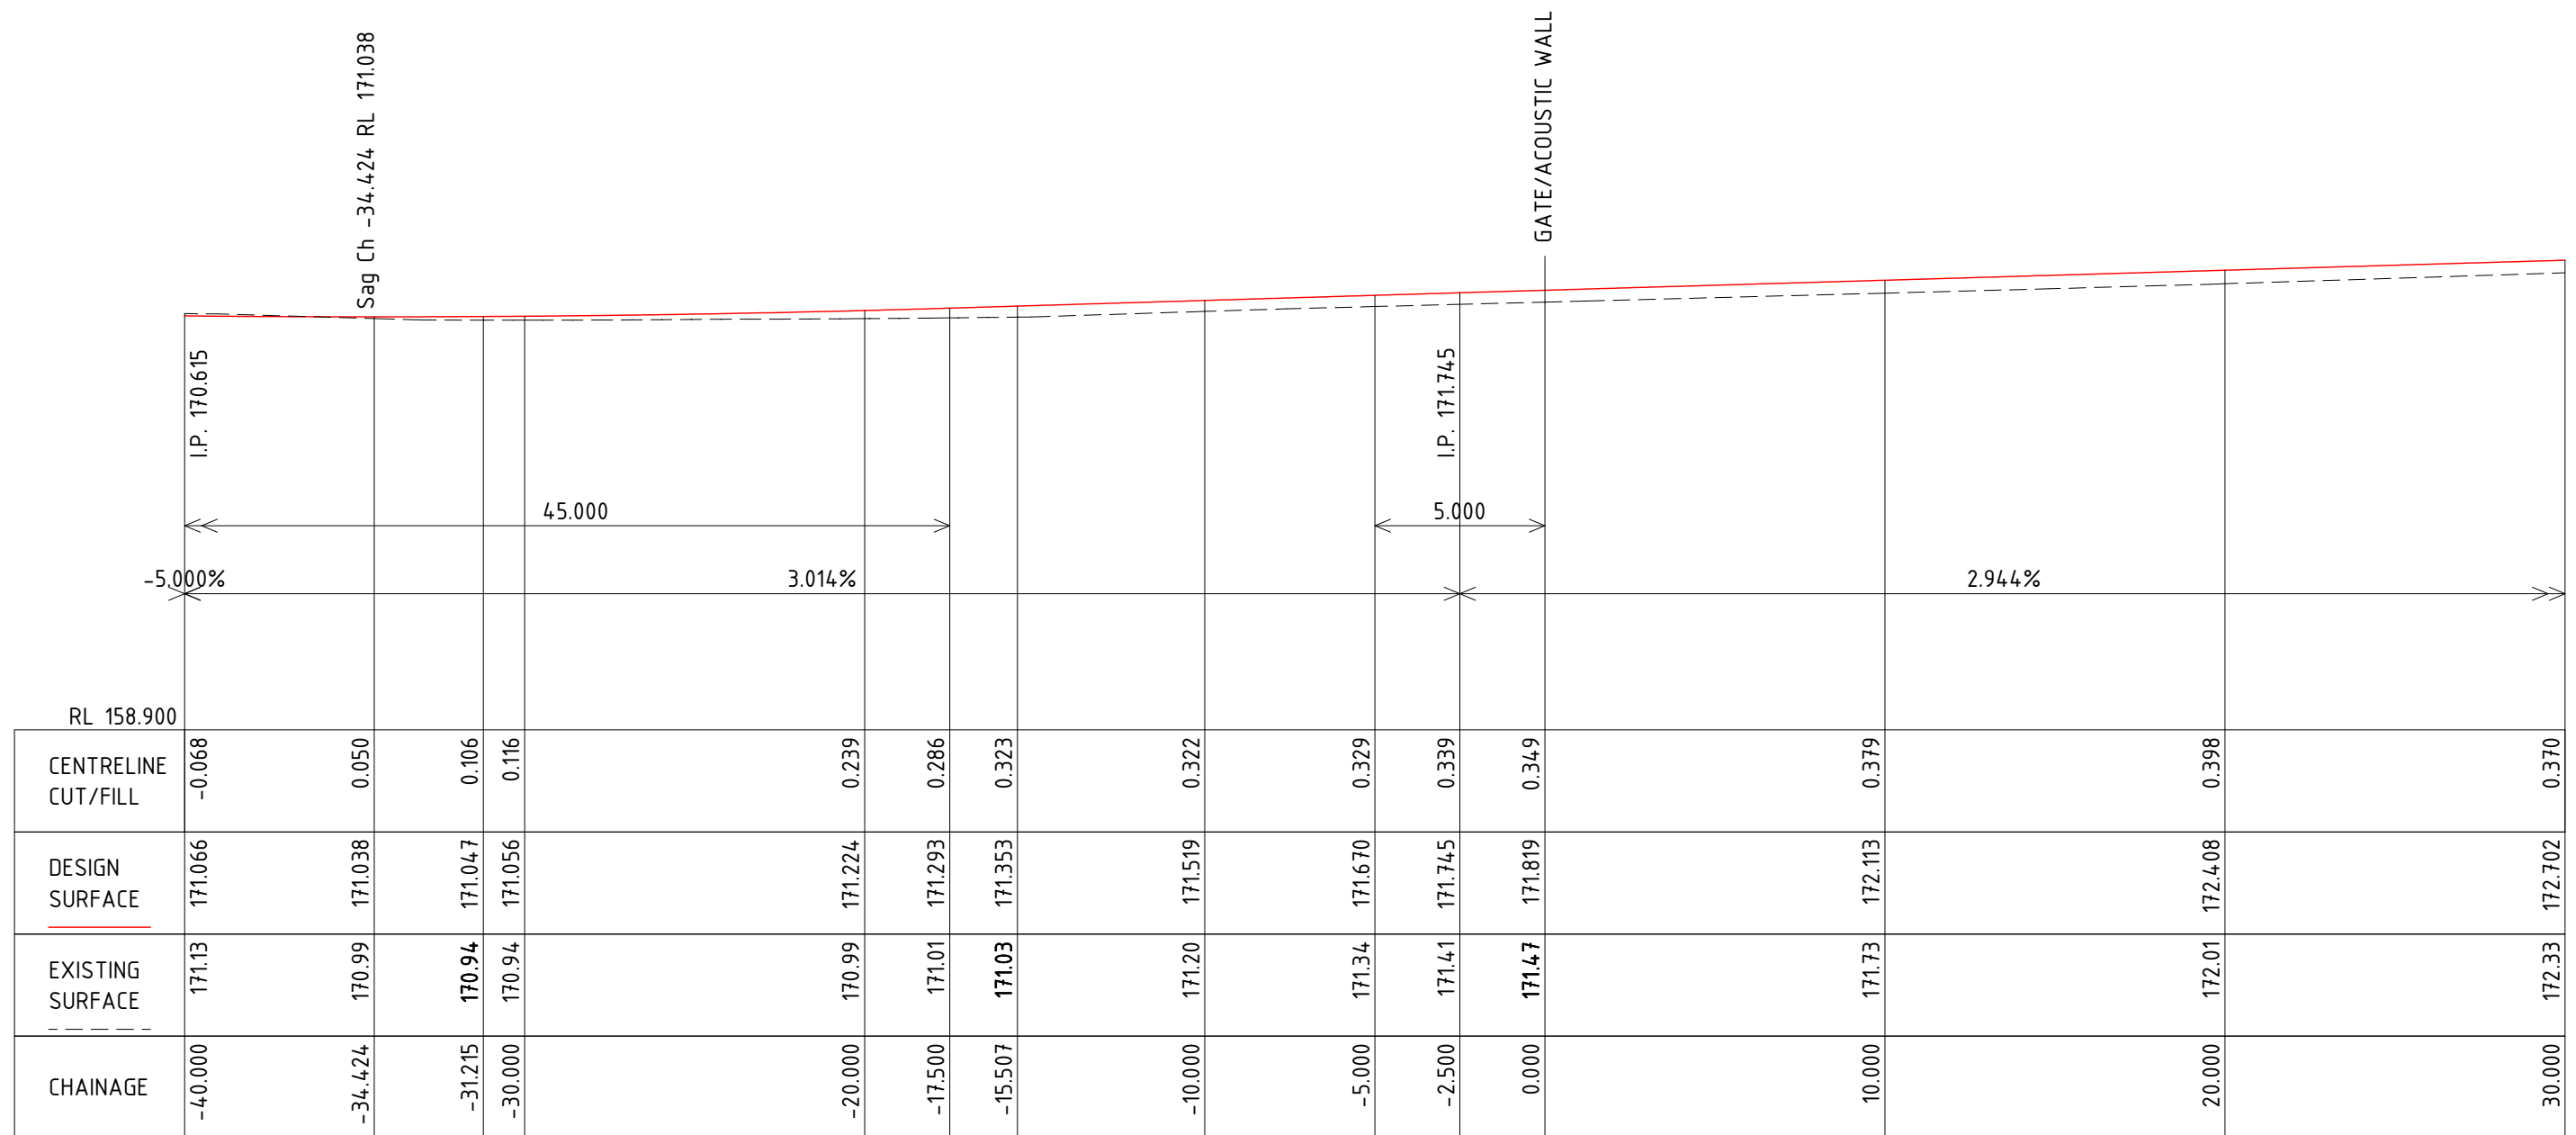

LONGITUDINAL SECTION
DRIVEWAY 1 CL Ch -40.000 to Ch 30.000

SCALES: HORIZONTAL 1:200 VERTICAL 1:200

[illegible]

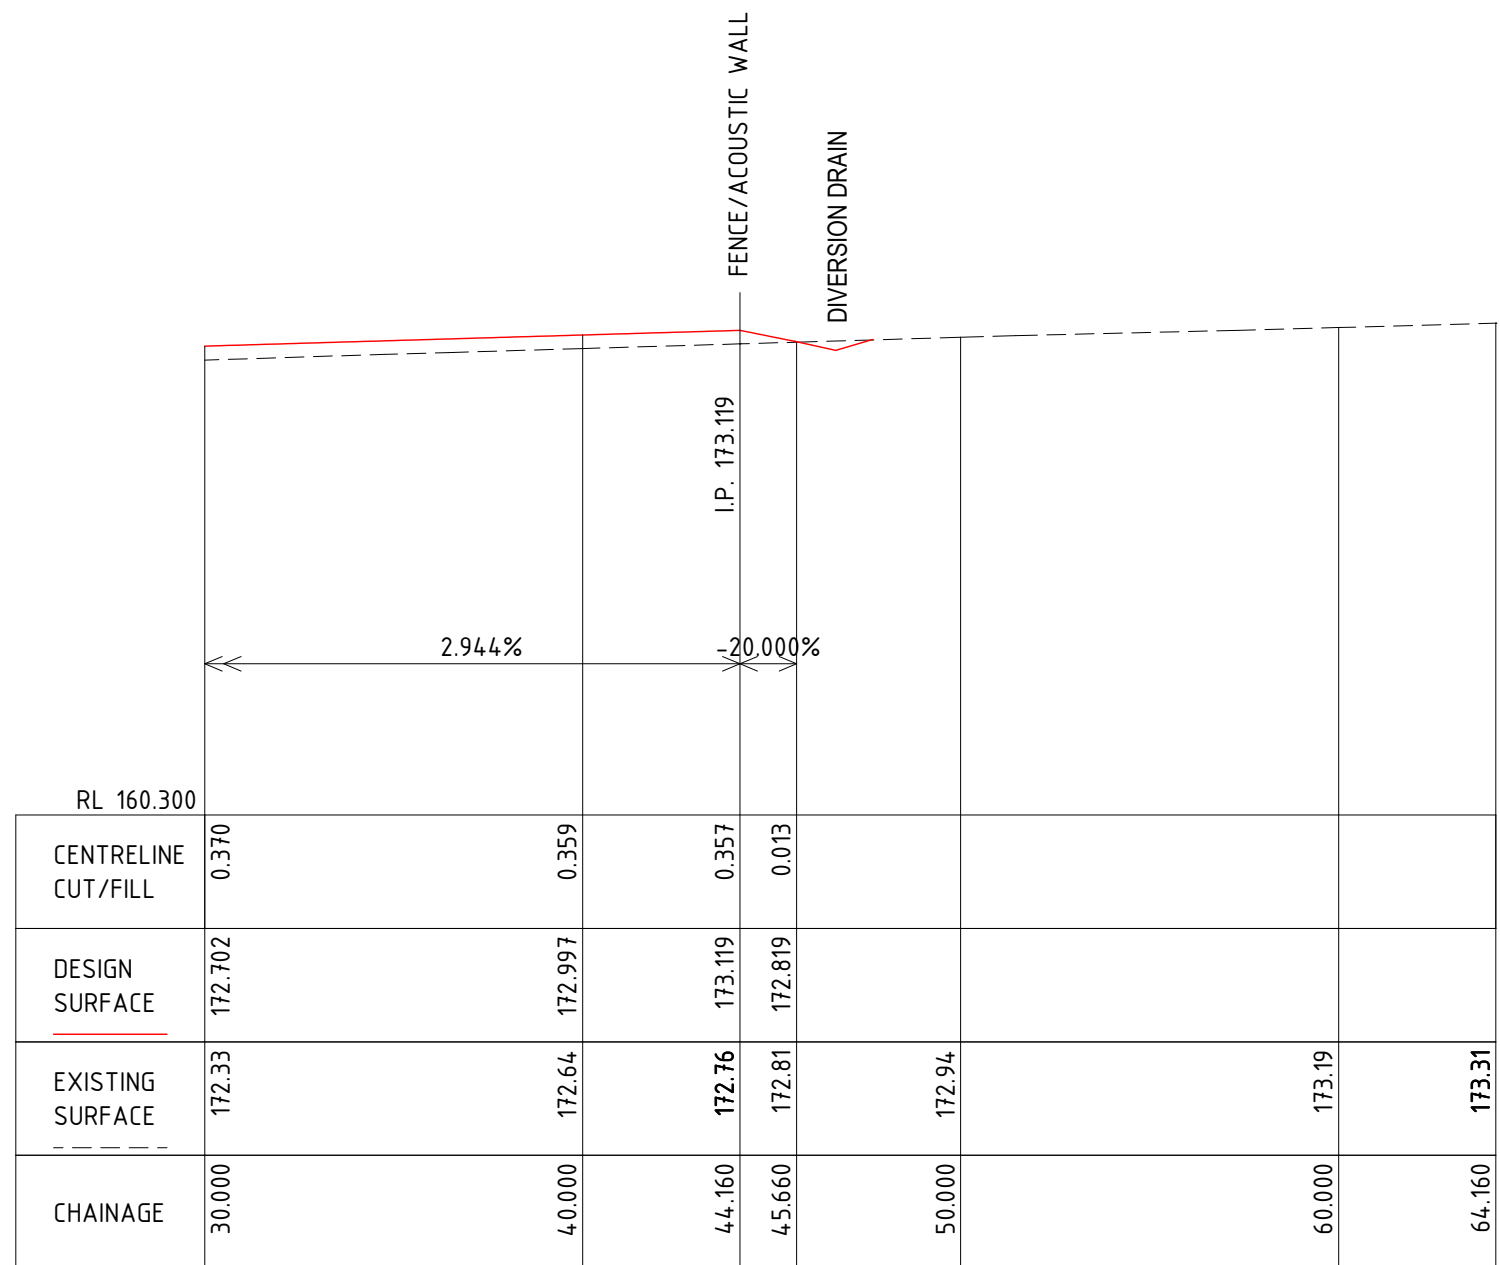


LONGITUDINAL SECTION
DRIVEWAY 1 CL Ch 30.000 to Ch 64.160

SCALES: HORIZONTAL 1:200 VERTICAL 1:200

[illegible]


A3

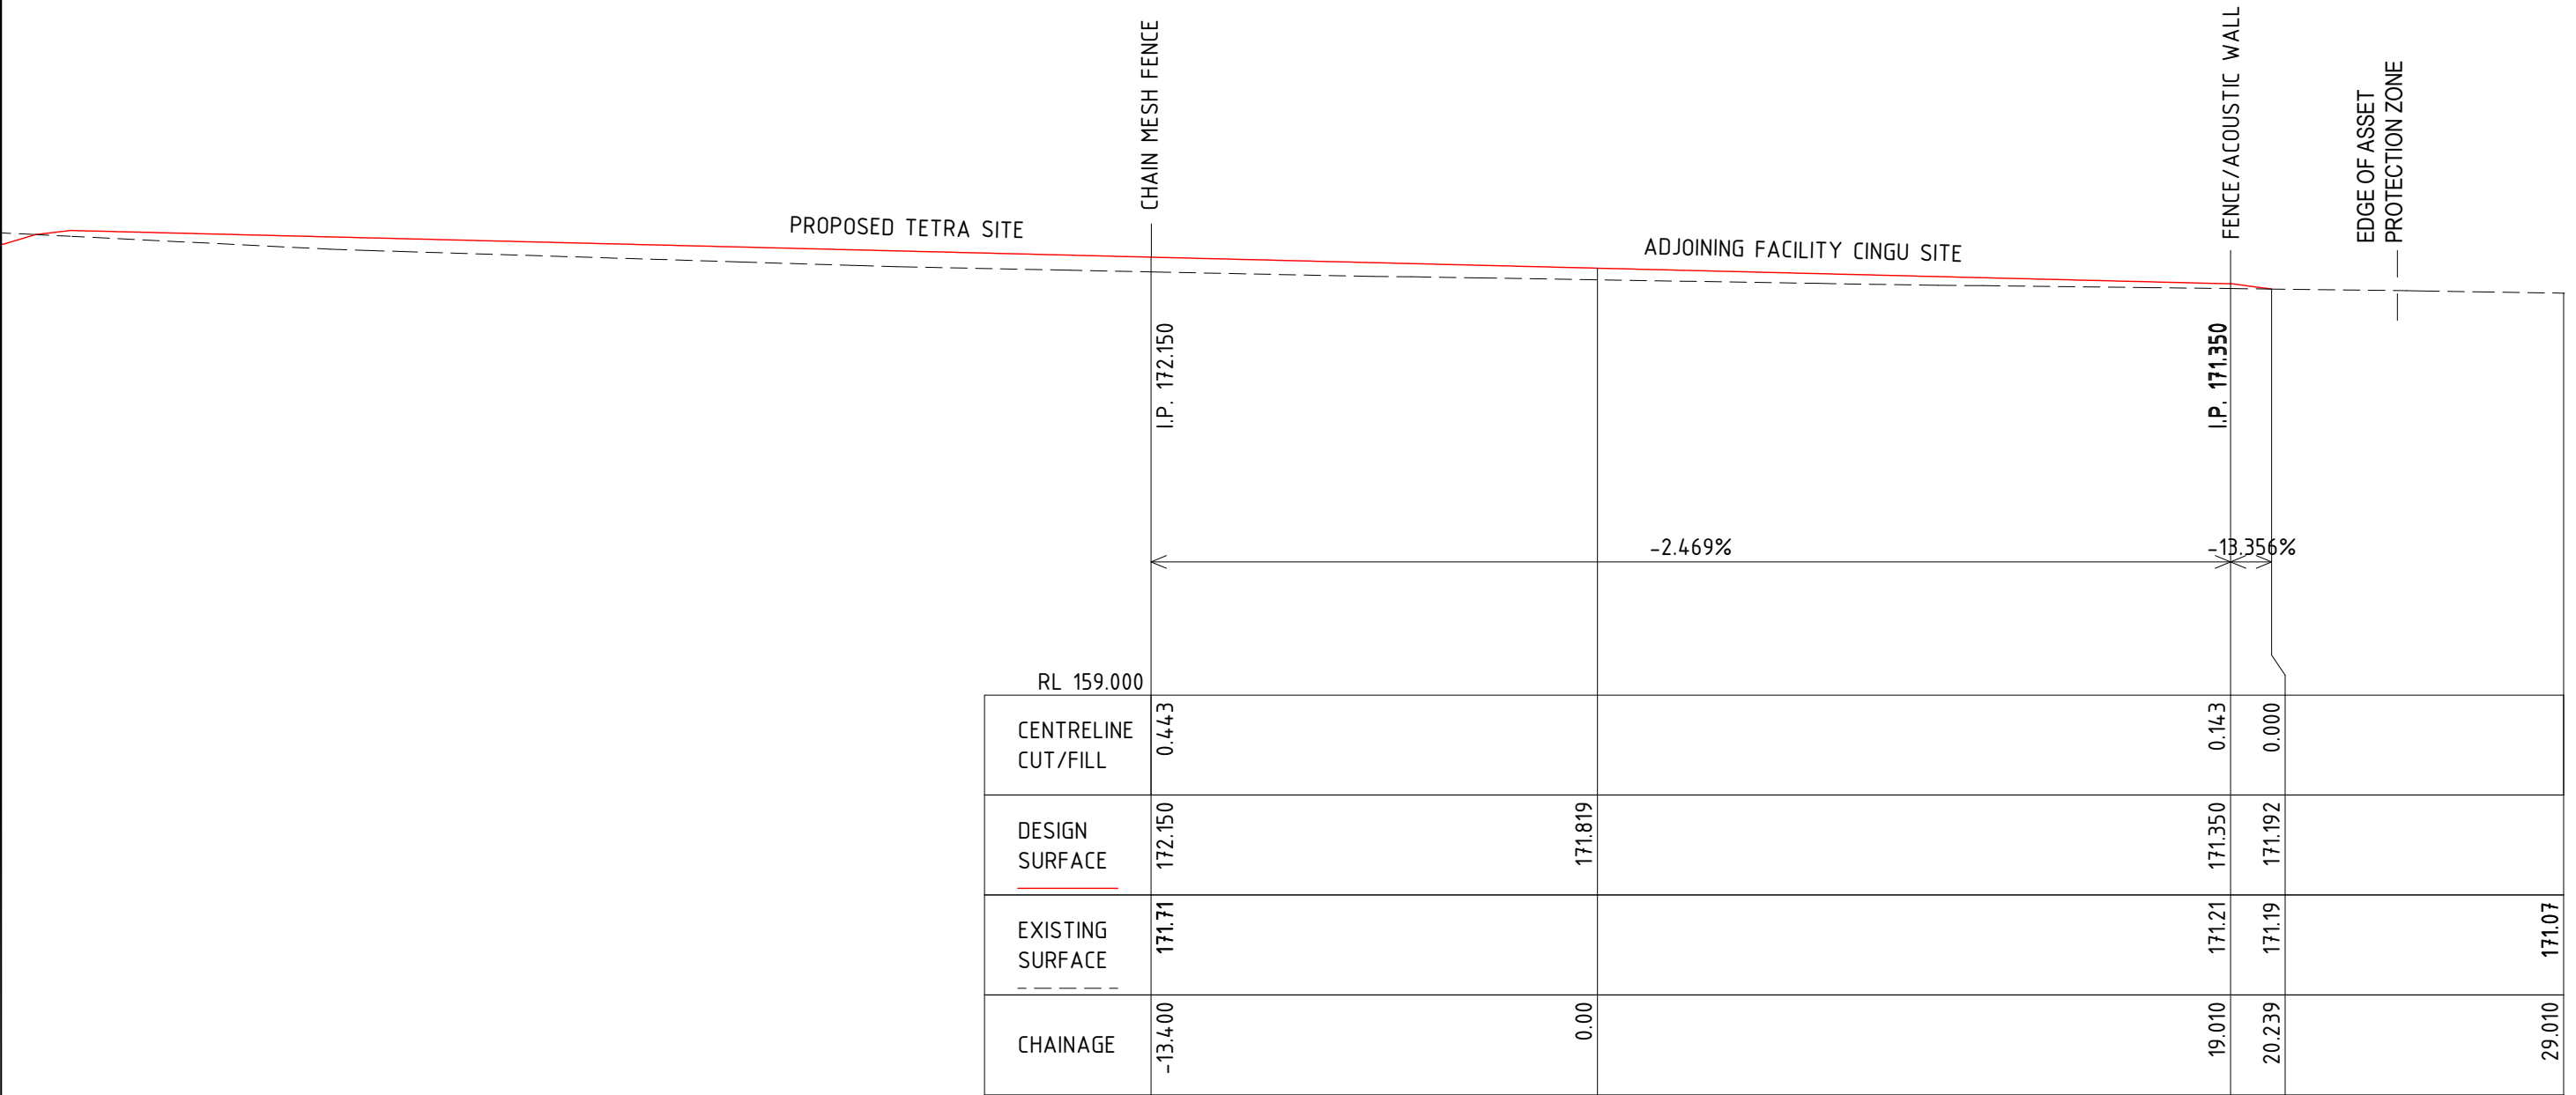

**DRIVEWAY 1
CROSS SECTION
CH 0.00**

SCALE H 1:200, V 1:200 @ A3

[illegible]

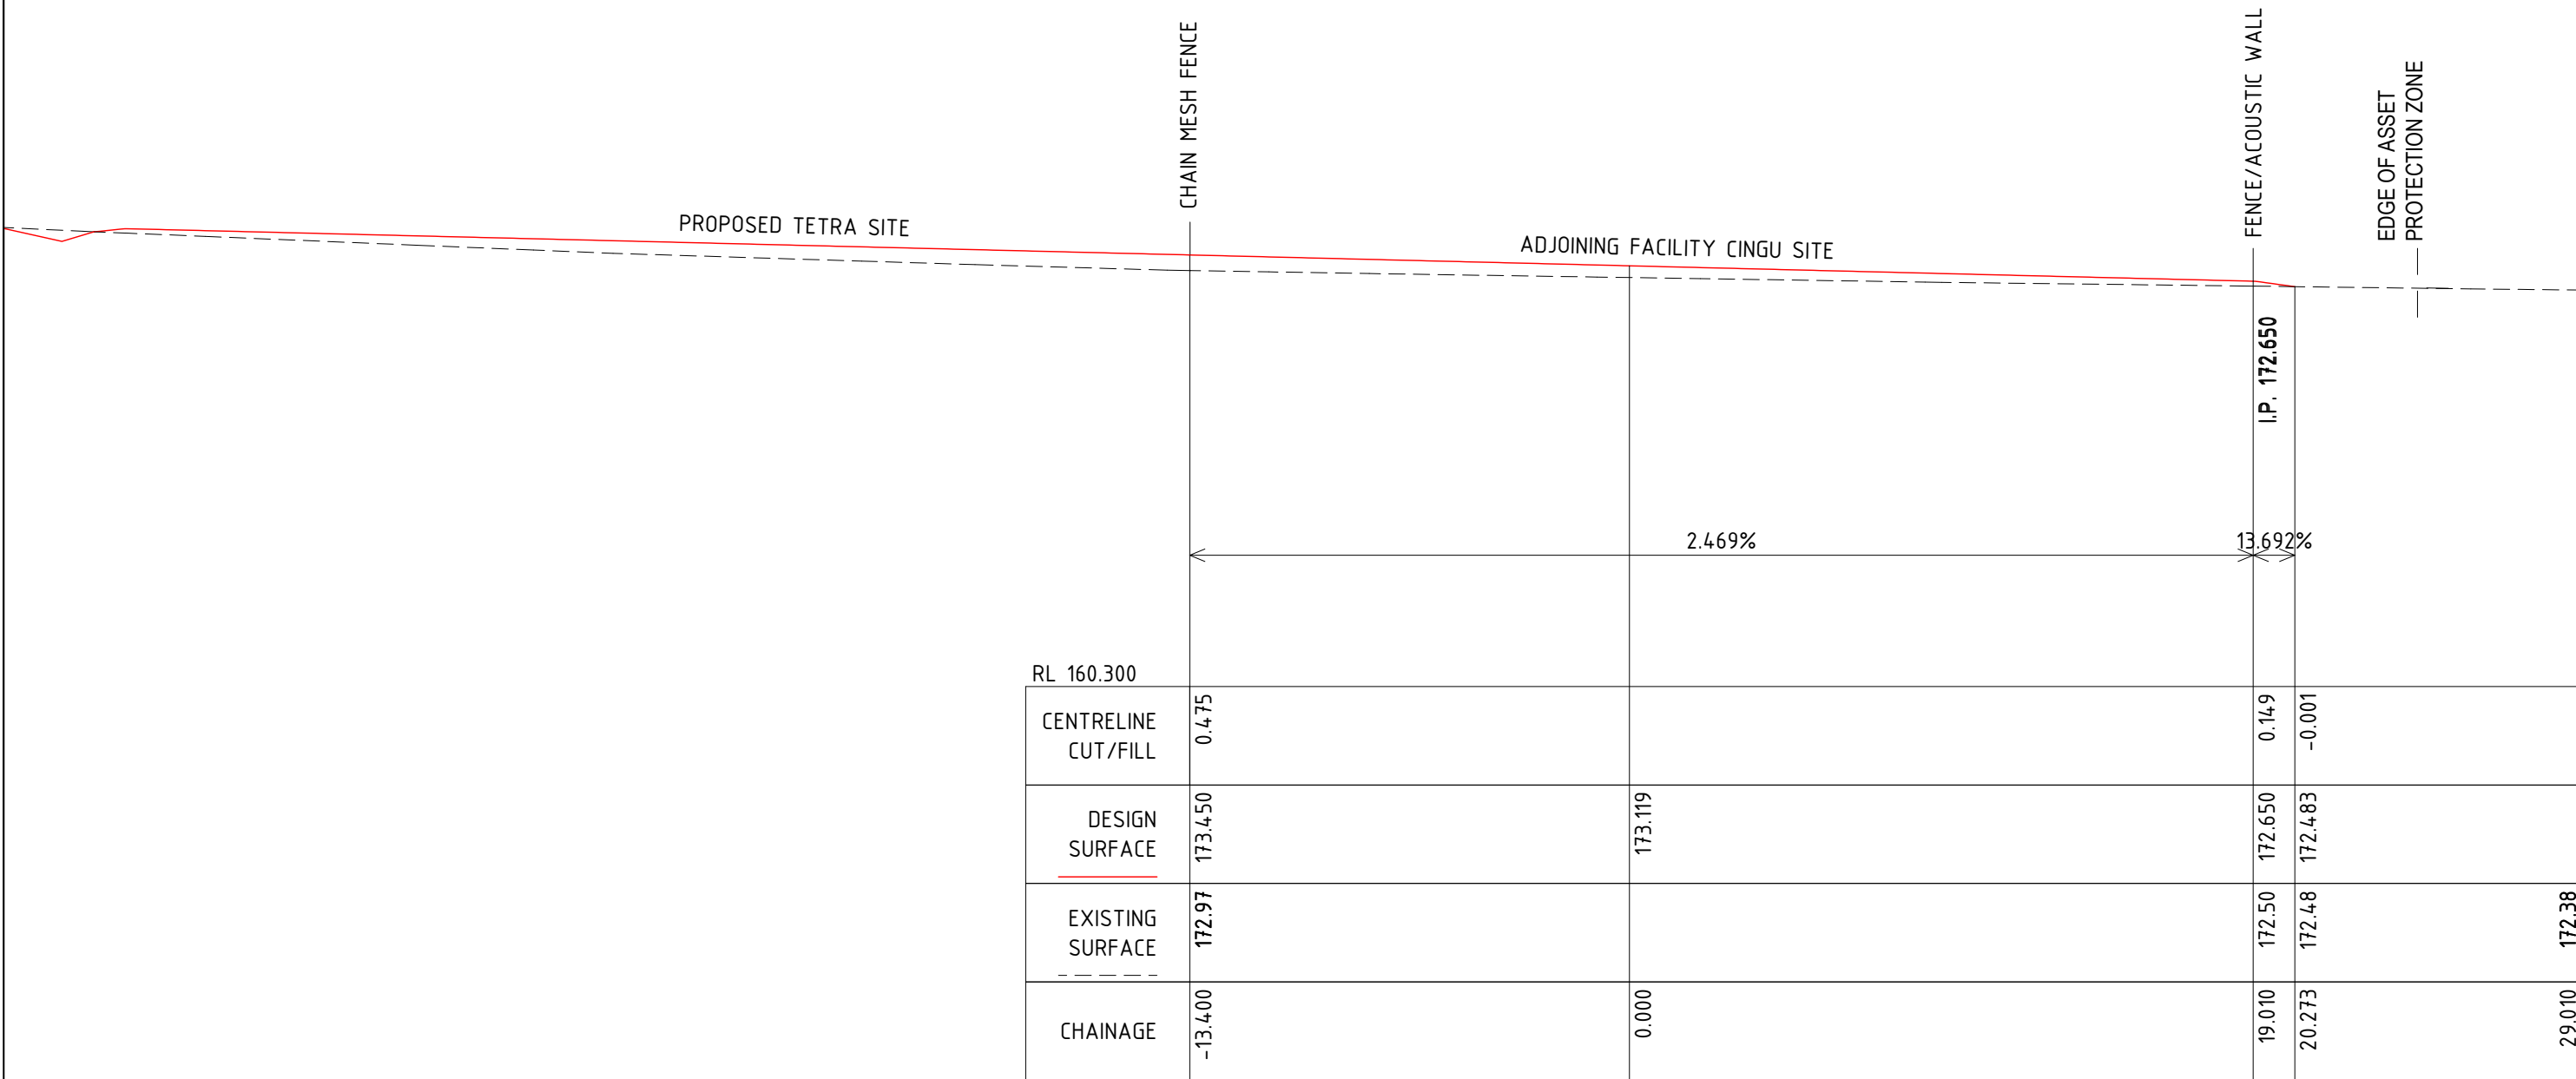


**DRIVEWAY 1
CROSS SECTION
CH 44.16**

SCALE H 1:200, V 1:200 @ A3

[illegible]


C.L. DRIVEWAY TO SEPARATE FACILITY - HDB REF: 23086

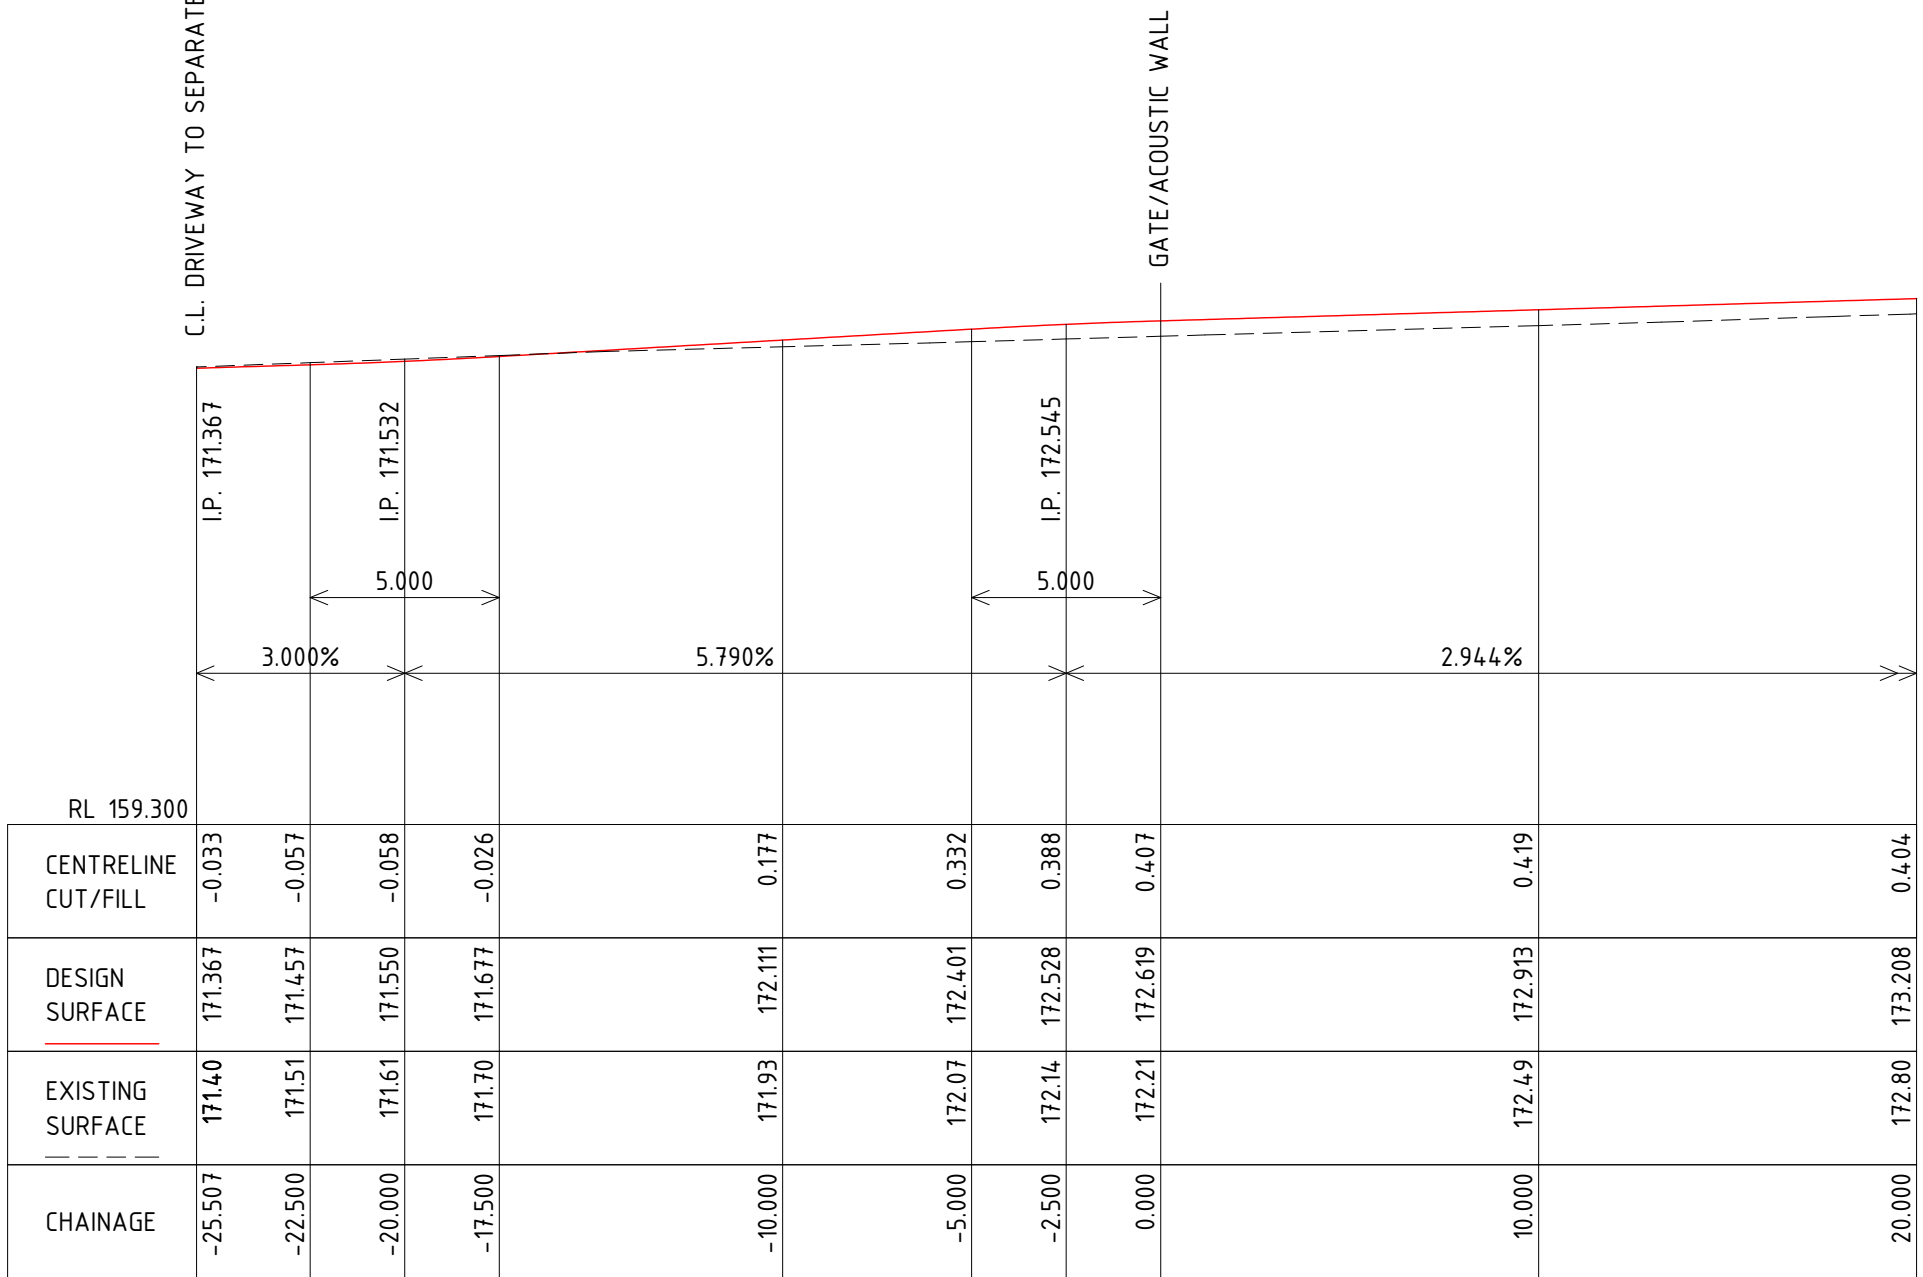

LONGITUDINAL SECTION
DRIVEWAY 2 CL Ch -25.507 to Ch 20.000

SCALES: HORIZONTAL 1:200 VERTICAL 1:200


[illegible]

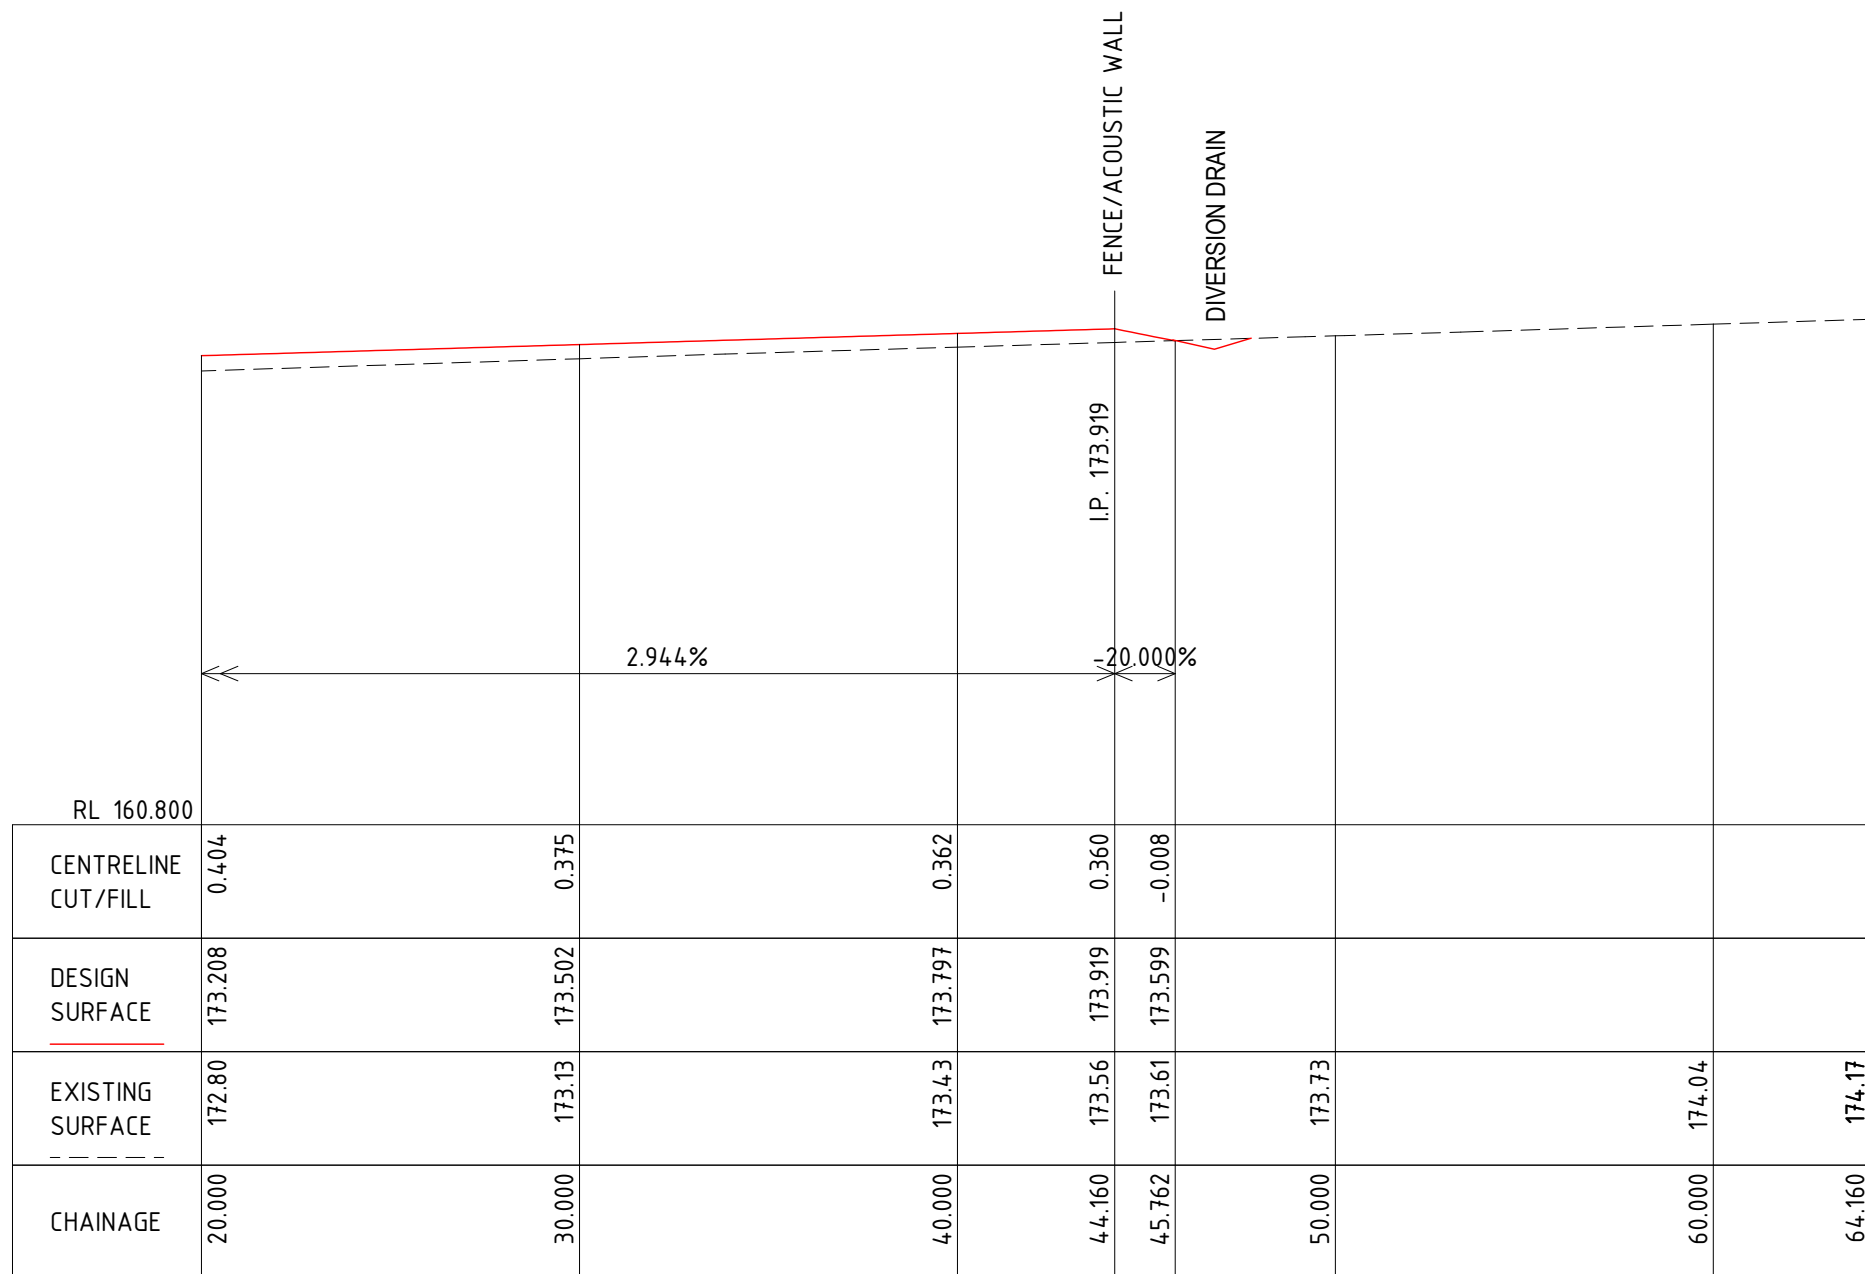

LONGITUDINAL SECTION
DRIVEWAY2 CL Ch 20.000 to Ch 64.160

SCALES: HORIZONTAL 1:200 VERTICAL 1:200


[illegible]

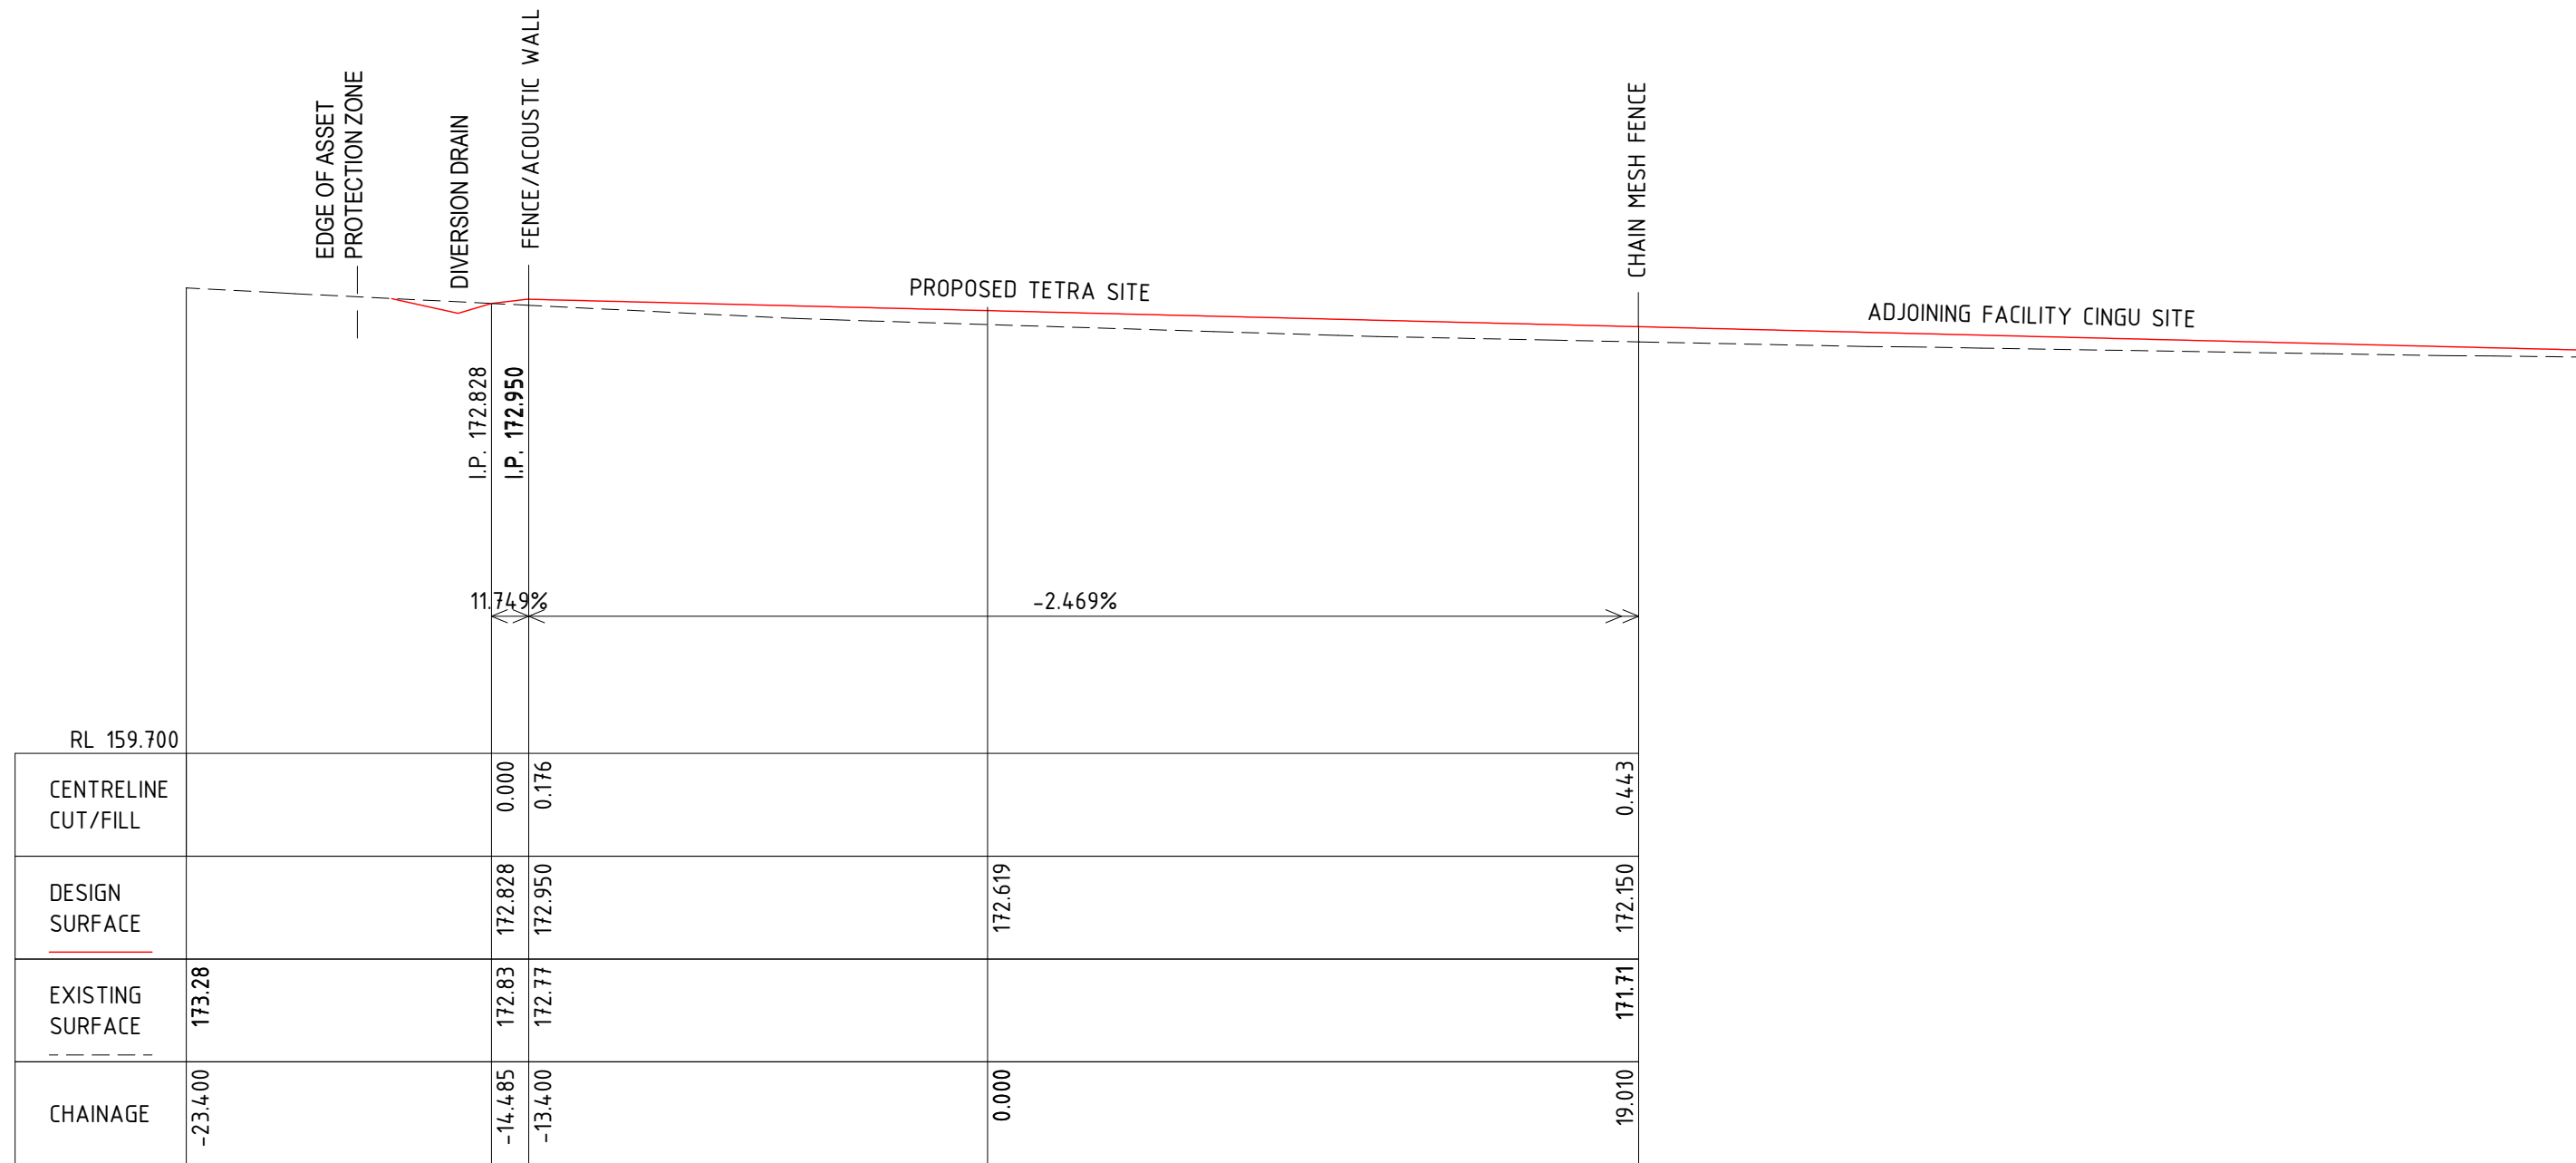

**DRIVEWAY 2
CROSS SECTION
CH 0.00**

SCALE H 1:200, V 1:200 @ A3

[illegible]

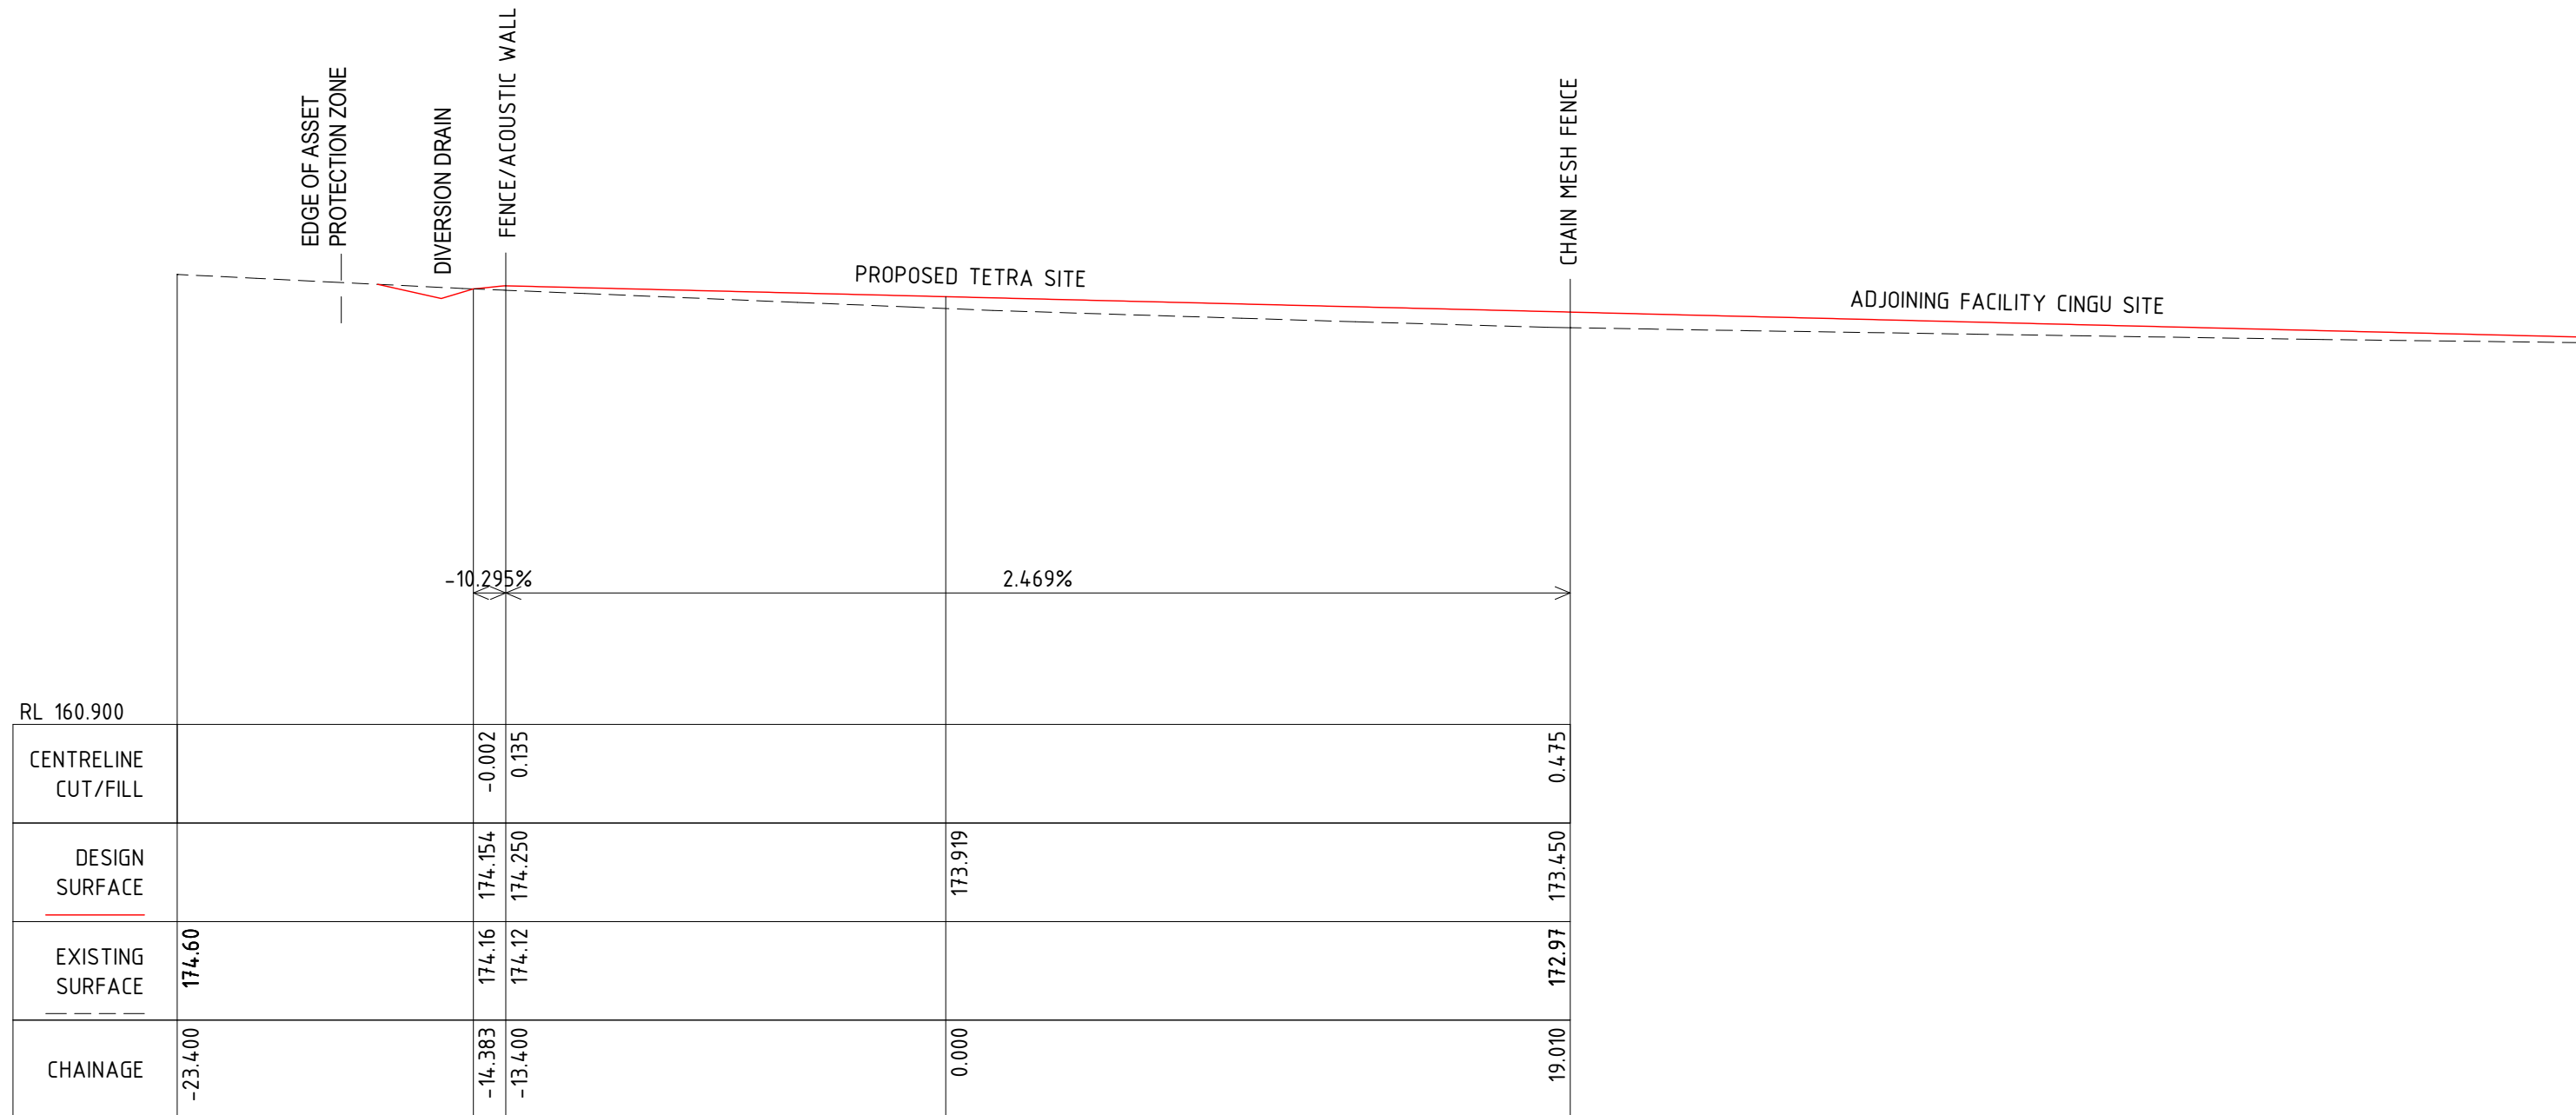

**DRIVEWAY 2
CROSS SECTION
CH 44.16**

SCALE H 1:200, V 1:200 @ A3

[illegible]

