


ENTERPRISE CRESCENT

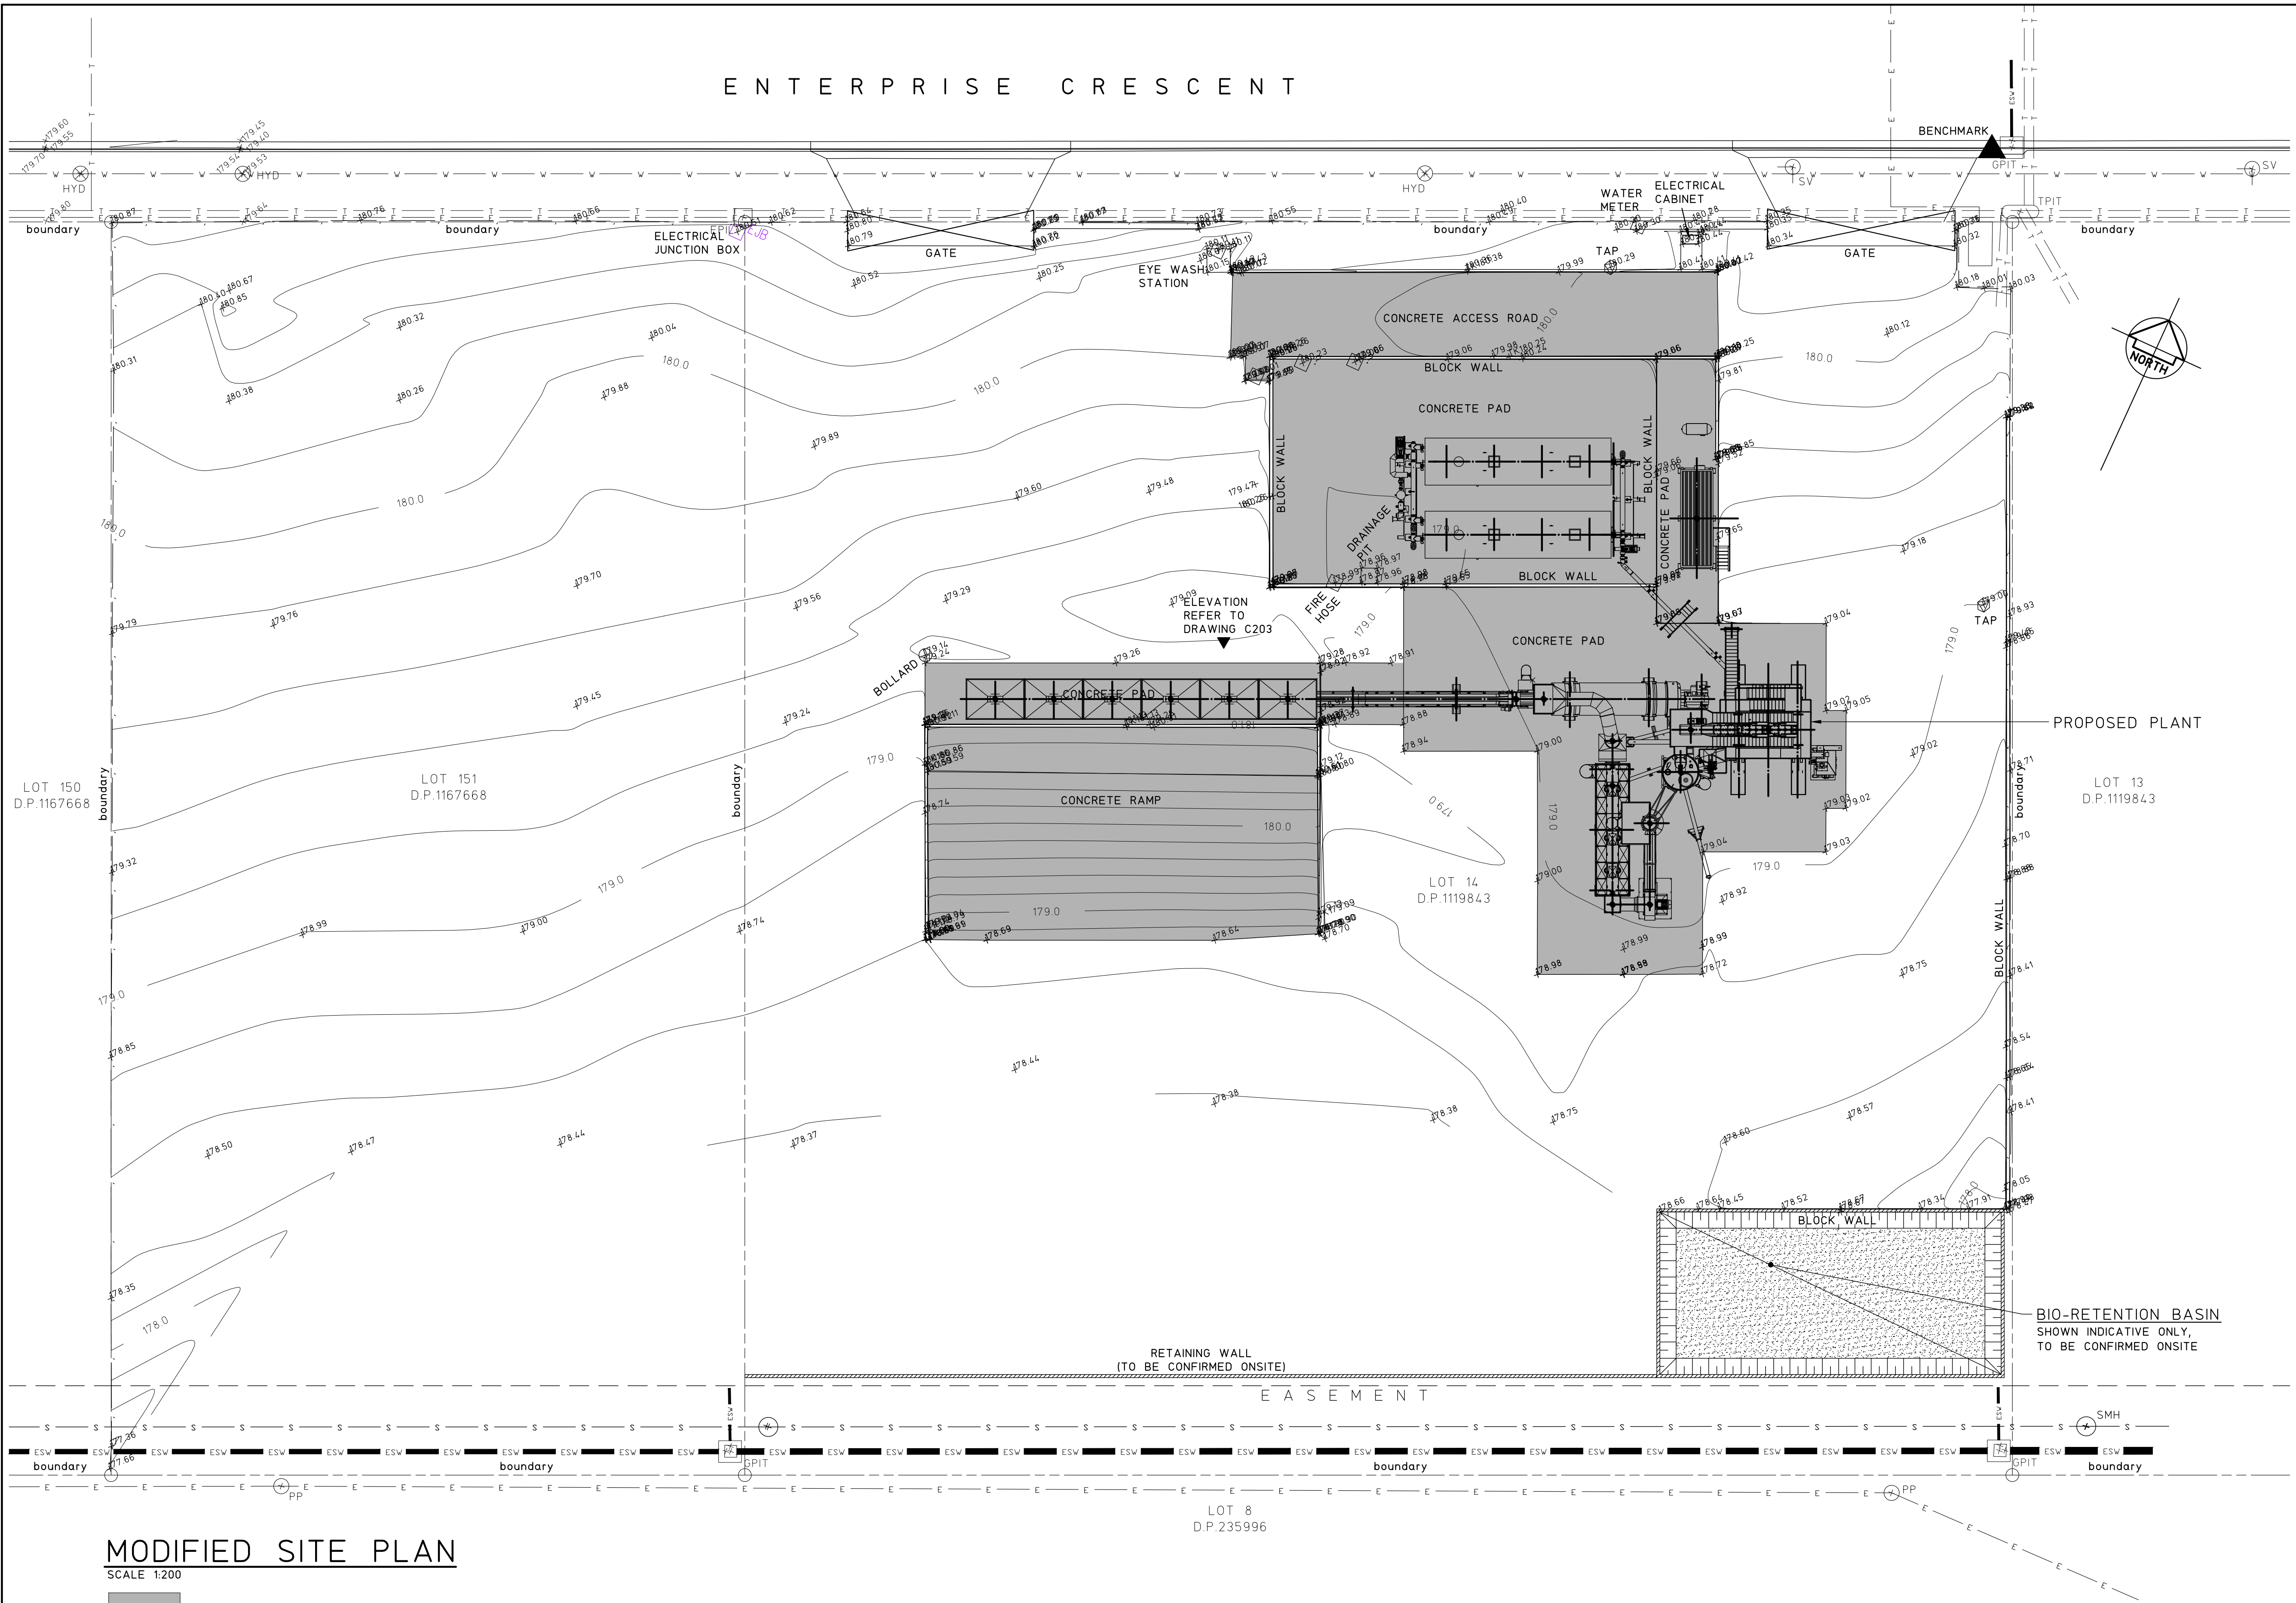

MODIFIED SITE PLAN
SCALE 1:200

DENOTES WORKS AS EXECUTED AREAS

NOT FOR CONSTRUCTION

			© Copyright MPC Consulting Engineers as date of issue			COPYRIGHT			CLIENT			PROJECT			DO NOT SCALE DRAWING			
			THIS DRAWING IS NOT TO BE USED FOR CONSTRUCTION UNLESS ENDORSED BELOW			The concepts and information contained in this document are the copyright of MPC Consulting Engineers Use or copying of the document in whole or in part without the written permission of MPC Consulting Engineers constitutes an infringement of copyright.			NEWPAVE ASPHALT			DEVELOPMENT APPLICATION DOCUMENTATION FOR; PROPOSED ASPHALT PLANT STORAGE, LOT 14, D.P. 1119843, 43-45 ENTERPRISE CRESCENT, MUSWELLBROOK			DRAWN C.H.	ENGINEER P.M.	No in SET 4	SHEET A1
0 MODIFICATION APPROVAL			11.4.24						TITLE MODIFIED SITE PLAN						SCALES 1:200	JOB No 190699	DRAWING No C202	ISSUE 0
ISSUE			REASON FOR ISSUE			DATE			DATE OF RELEASE			RESPONSIBLE PRINCIPAL SIGNATURE			ISSUE			



Level 1,
16 Telford Street,
NEWCASTLE EAST, NSW 2300
PO BOX 871
NEWCASTLE, NSW 2300
Tel: (02) 4927 5566
Email: admin@mpceng.com.au
Web: www.mpceng.com.au
A.C.N. 670 257 315

FULL SIZE ON ORIGINAL 0 1 2 3 4 5 6 7 8 9 10 11 12 13 14 15 cm