




PROPOSED
INDARA SITE

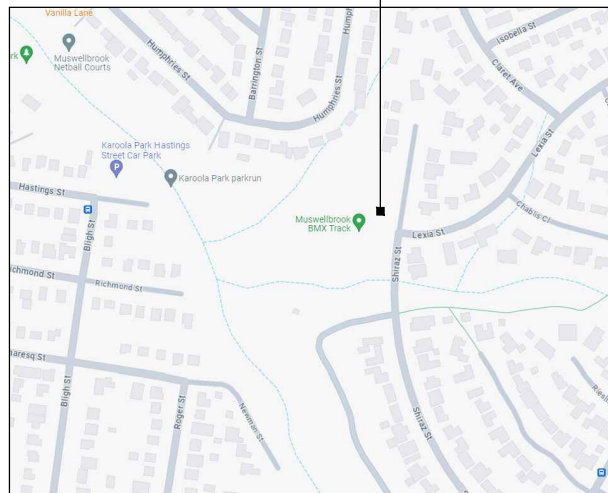

LOCALITY MAP

COPYRIGHT © GOOGLE MAPS

EXISTING BUILDING (TYP.)

EXISTING POWER POLE

EXISTING BMX TRACK


EXISTING TREE (TYP.)

EXISTING O/H POWER LINE

EXISTING POWER POLE

LEGEND

- PROPERTY BOUNDARY
- INDARA LEASE LINE
- FENCE
- OPTUS FIBRE OPTIC
- OPTUS ELECTRICITY
- O/H POWER SUPPLY

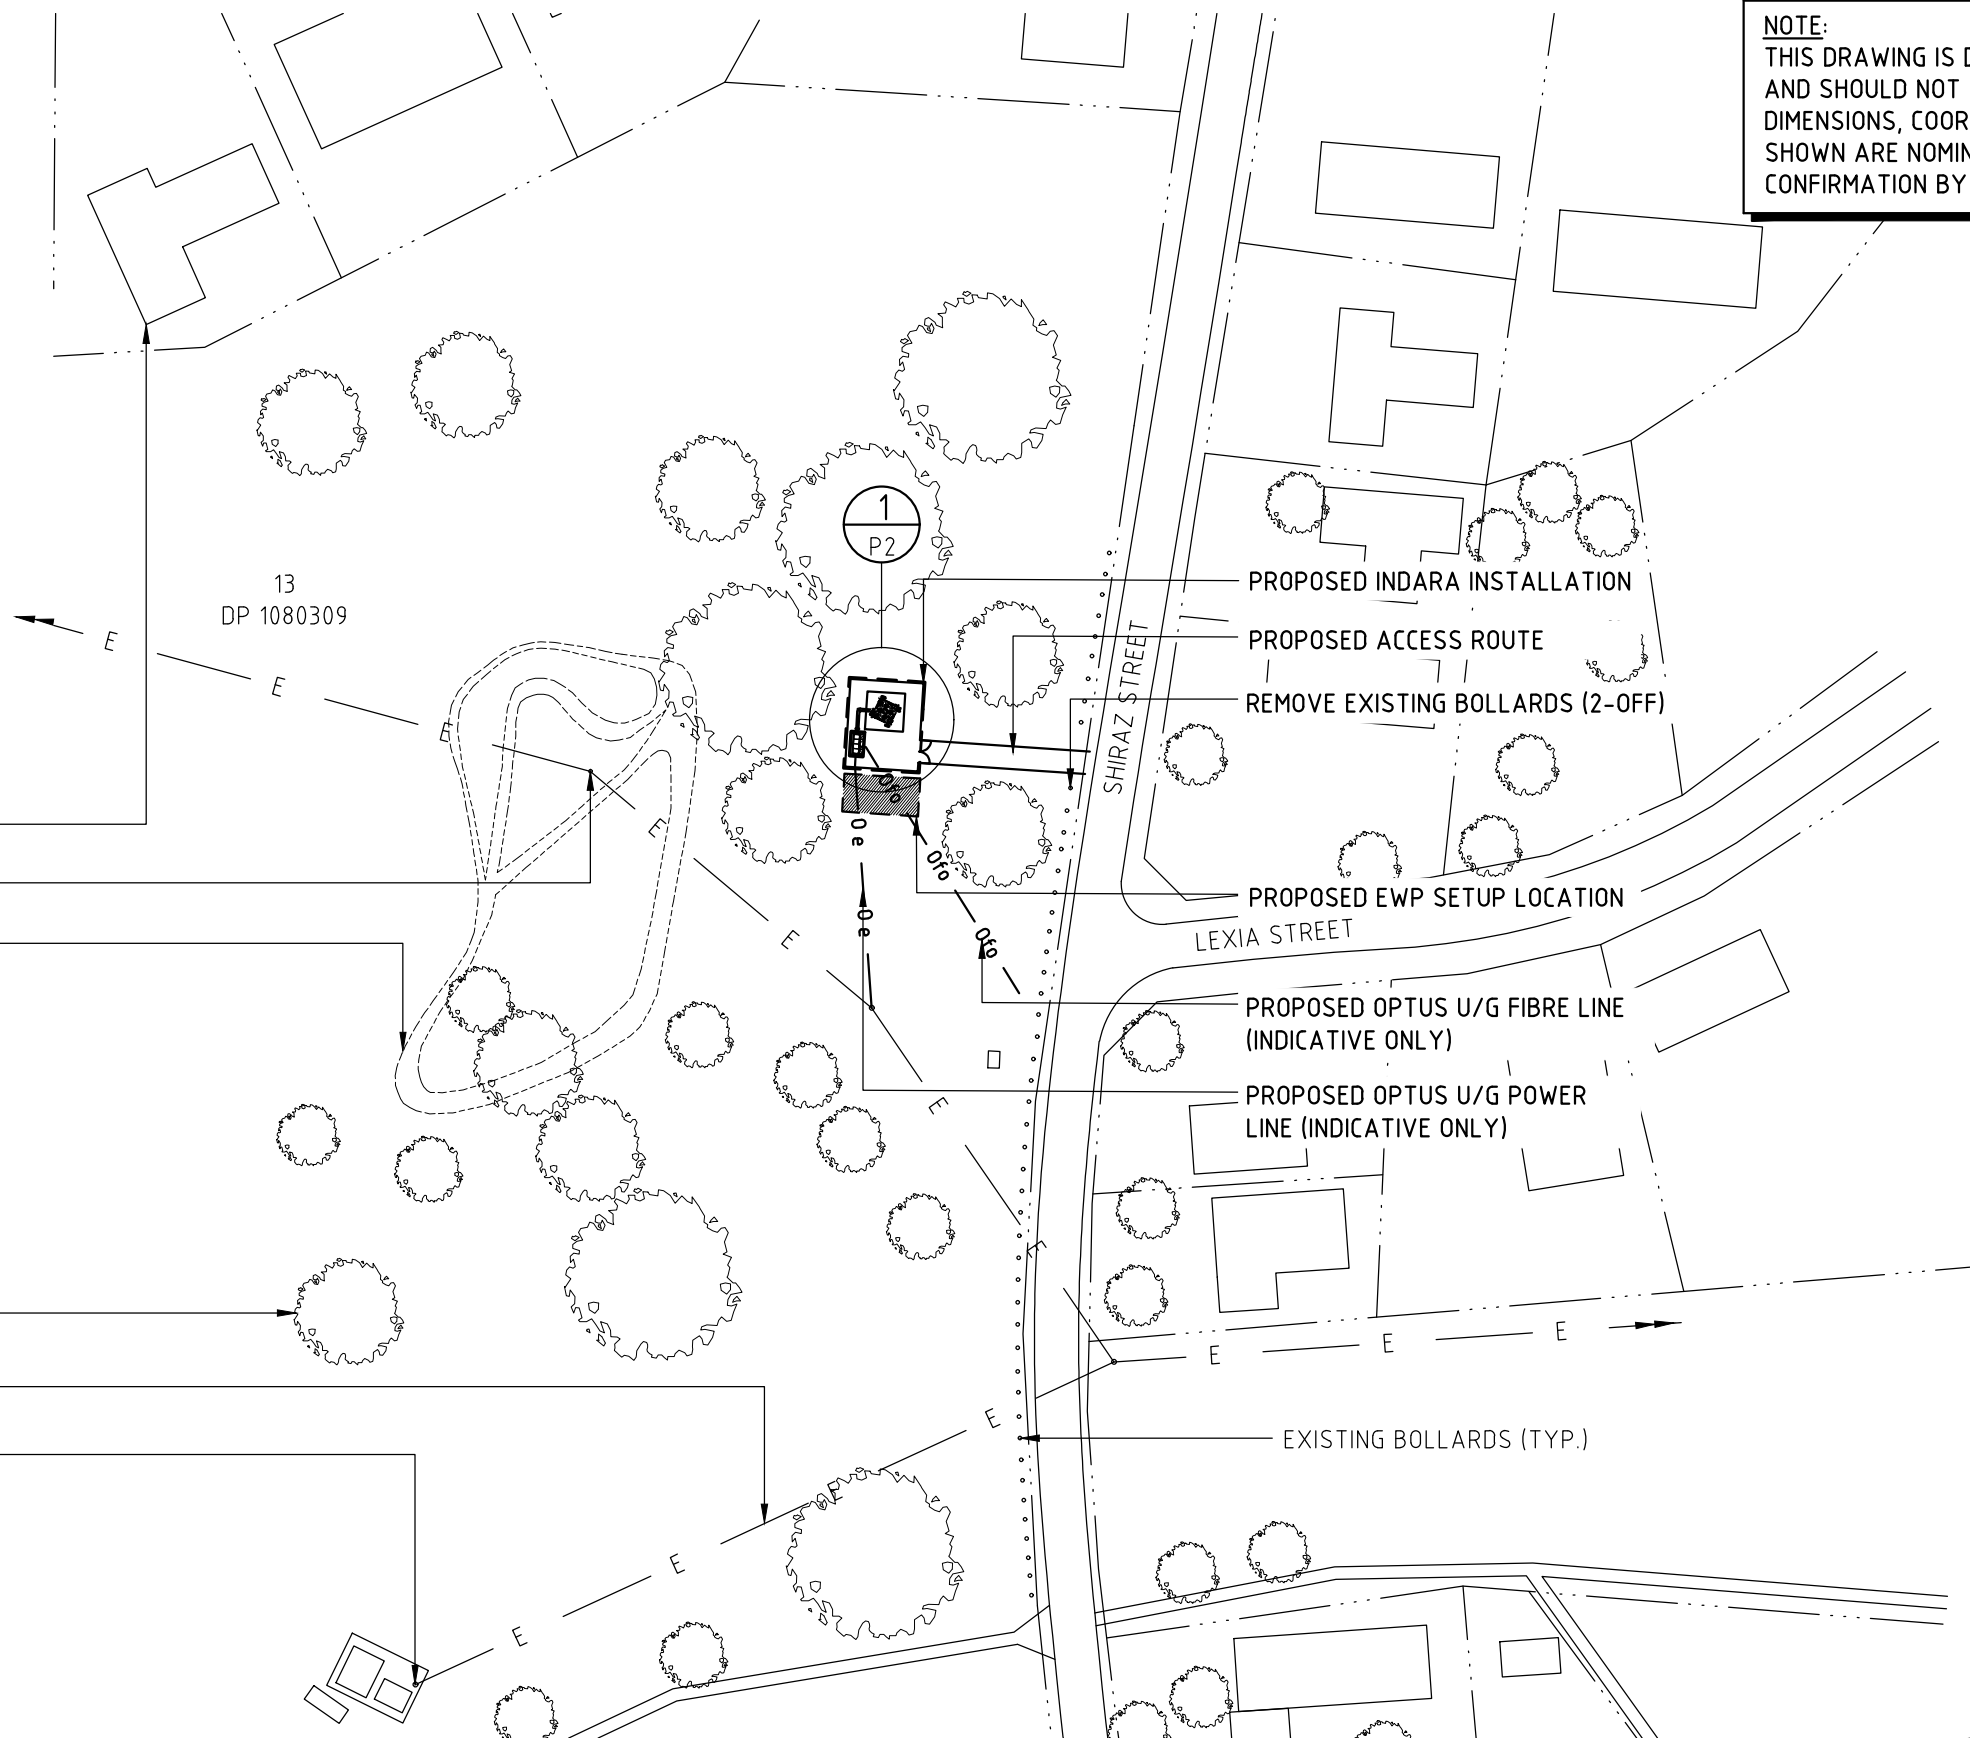

NOTE:
THIS DRAWING IS DIAGRAMMATIC ONLY
AND SHOULD NOT BE SCALED.
DIMENSIONS, COORDINATES, AND LEVELS
SHOWN ARE NOMINAL AND SUBJECT TO
CONFIRMATION BY SURVEYOR.

OVERALL SITE PLAN

SCALE 1:1000


DRAFT

Rev	Date	Revision Details	Consultant	CAD	Designer	Verifier	Approver
01	29.11.23	ISSUED FOR APPROVAL	INDARA	JM	JMB	GH	PM



Client:
Project:
INDARA
DIGITAL INFRASTRUCTURE
BUN No:- 3503282 - X
MUSWELLBROOK NORTH
COOK STREET

Drawing Title: OVERALL SITE PLAN	
Drawing Status: FOR APPROVAL	Drawing No. 3503282-P1
Revision 01	

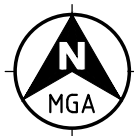

ANTENNA LEGEND



PROPOSED OR REPLACE

DATUM POINT	GDA94 CO-ORDINATES	ZONE	GROUND LEVEL
	LATITUDE	-32.255188°	56
	LONGITUDE	150.897452°	
			A.H.D RL. 172.0m EL 0.0m

SITE ADDRESS:

LOT 13 DP1080309
COOK STREET
MUSWELLBROOK, NSW, 2333

BUN NO:

3503282
CARRIER SITE ID: S4928
RFNSA NO: 2333032
eJV NO: XXXXX

NOTES:

- SITE DESIGN VISIT** 09/11/2023
- BUSHFIRE PRONE AREA** - NO
- FLOOD PRONE AREA** - NO
- INDARA MONOPOLE**
40m HIGH STEEL/CONCRETE MONOPOLE
- CARRIER EQUIPMENT SHELTER/OUTDOOR CABINET**
OPTUS OUTDOOR CABINETS, 4-BAY, INSTALLED ON NEW CONCRETE SLAB
CARRIER HEADFRAME
CARRIER SQUARE HEADFRAME AT 41.60m,
ANTENNA ϵ AT 41.60m
SECTOR 1 - 20°, SECTOR 2 - 110°, SECTOR 3 - 200°, SECTOR 4 - 290°
- TRANSMISSION (CARRIER)**
PROPOSED FIBRE
- SITE ACCESS AND SECURITY**
SECURITY FENCE WITH BARBED WIRES WITH 3m ACCESS GATE.
- FEEDERS/HYBRID CABLES MANAGEMENT**
9/18 MLEH (3-OFF) HYBRID CABLE, LENGTH 50m.
- ANTENNA ACCESS**
EWP ONLY
- MAINS POWER**
THREE PHASE SUPPLY IS TO BE CONFIRMED WITH POWER SUPPLIER. CABLE RUN IS EXPECTED TO BE 70m (TBC) UNDERGROUND .
- SERVICES**
EXISTING UNDERGROUND ASSETS TO BE CONFIRMED
- SITE SPECIFIC REQUIREMENTS**
TBC.

PROPOSED INDARA 5m x 5m
FOUNDATION (INDICATIVE ONLY)

PROPOSED 300mm WIDE CABLE LADDER
ON SUPPORT POST

PROPOSED OPTUS GPS ANTENNA
INSTALLED ON ODU

PROPOSED OPTUS OUTDOOR
CABINETS

PROPOSED INDARA COMPOUND
(11.6m x 9.6m)

PROPOSED OPTUS U/G POWER LINE
(INDICATIVE ONLY)

PROPOSED EWP SET-UP LOCATION

PROPOSED INDARA 40m HIGH
MONOPOLE WITH SQUARE
HEADFRAME

PROPOSED OPTUS RRU'S (8 OFF)

PROPOSED OPTUS PANEL ANTENNAS
(4 OFF) ON PROPOSED MOUNTS

PROPOSED ACCESS ROAD

PROPOSED INDARA LEASE AREA
(12m x 10m)

PROPOSED OPTUS U/G FIBRE LINE
(INDICATIVE ONLY)

LEGEND

- INDARA LEASE LINE
--- / --- / --- FENCE
--- 0fo --- 0fo --- OPTUS FIBRE OPTIC
--- 0e --- 0e --- OPTUS ELECTRICITY

DETAIL
SCALE 1:100

1
P1

DRAFT

Rev	Date	Revision Details	Consultant	CAD	Designer	Verifier	Approver
01	29.11.23	ISSUED FOR APPROVAL	INDARA	JM	JMB	GH	PM




Client:
Project:
INDARA
DIGITAL INFRASTRUCTURE
BUN No:- 3503282 - X
MUSWELLBROOK NORTH
COOK STREET

Drawing Title:
DRAFT SITE LAYOUT
Drawing Status:
FOR APPROVAL

Drawing No.
3503282-P2
Revision
01

NOTE:
THIS DRAWING IS DIAGRAMMATIC ONLY
AND SHOULD NOT BE SCALED.

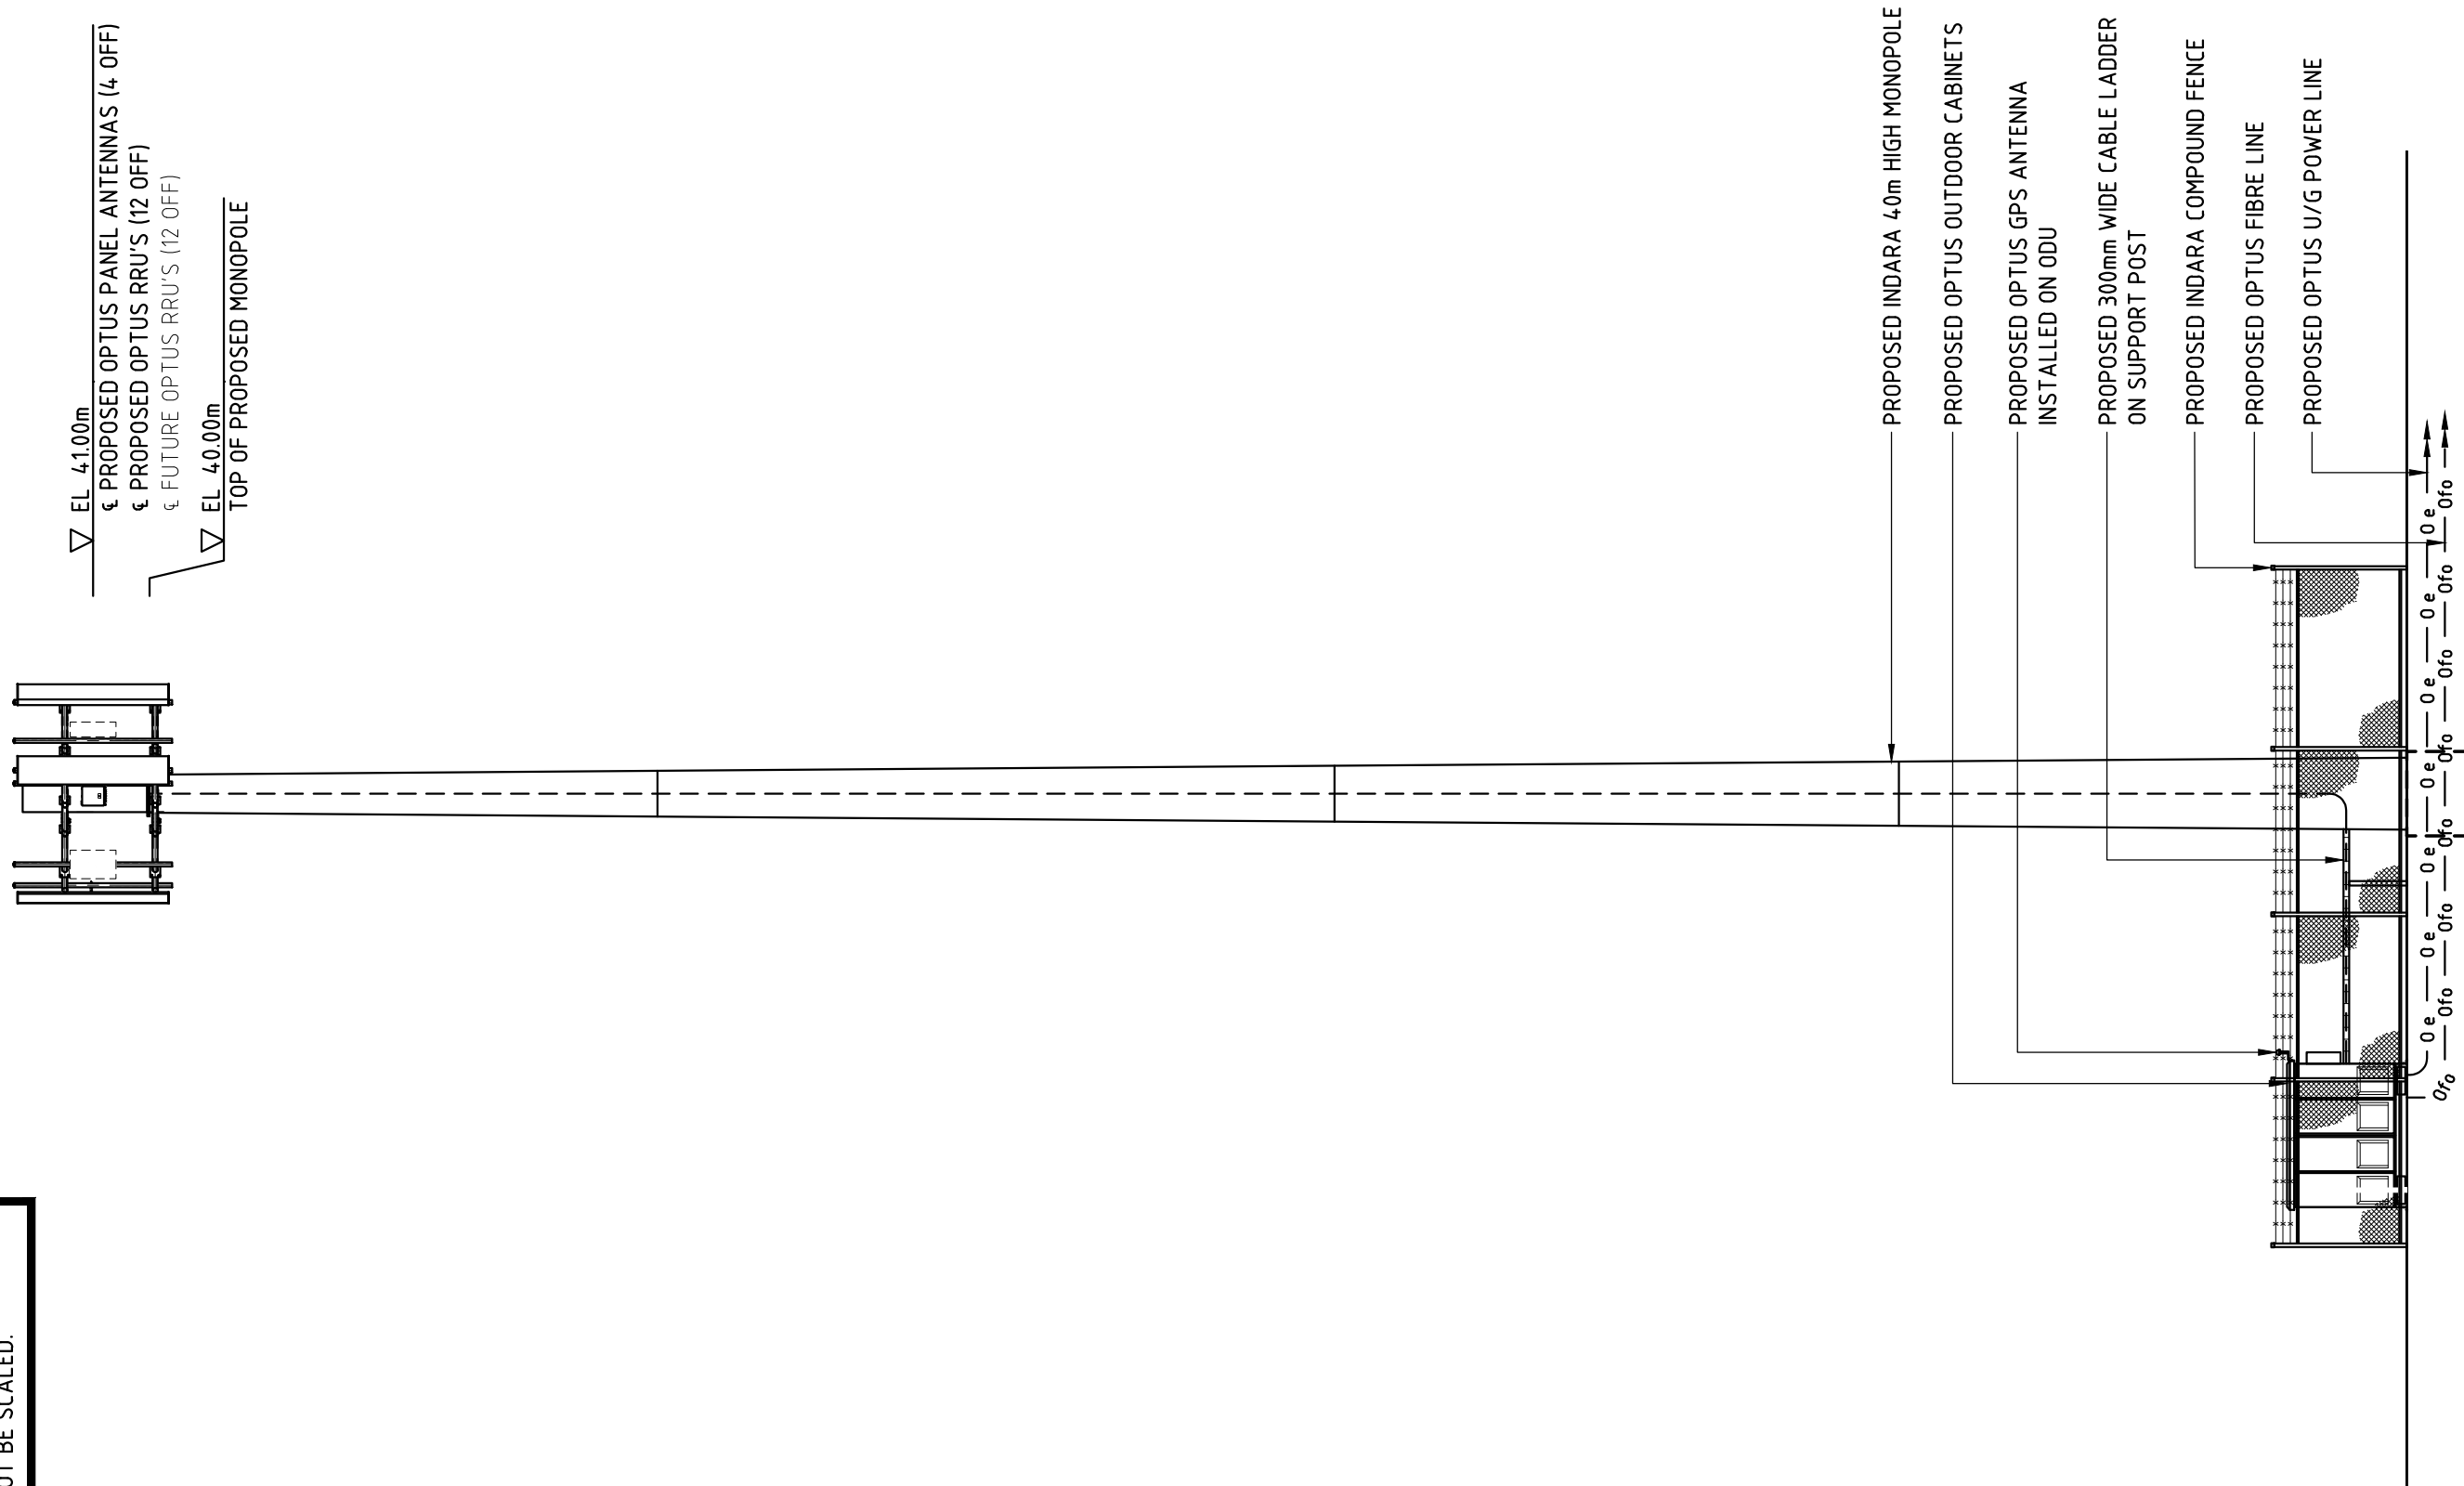

DRAFT

SOUTH ELEVATION

SCALE 1:125

01	29.11.23	ISSUED FOR APPROVAL		INDARA	JM	JMB	GH	PM	
Rev	Date	Revision Details		Consultant	CAD	Designer	Verifier	Approver	

Client:



Project:

Project: **INDARA**
DIGITAL INFRASTRUCTURE
BUN No:- 3503282 - X
MUSWELLBROOK NORTH
COOK STREET

Drawing Title:

DRAFT SITE ELEVATION

Drawing Status:

FOR APPROVAL


Drawing No.

3503282-P3

Revision

01



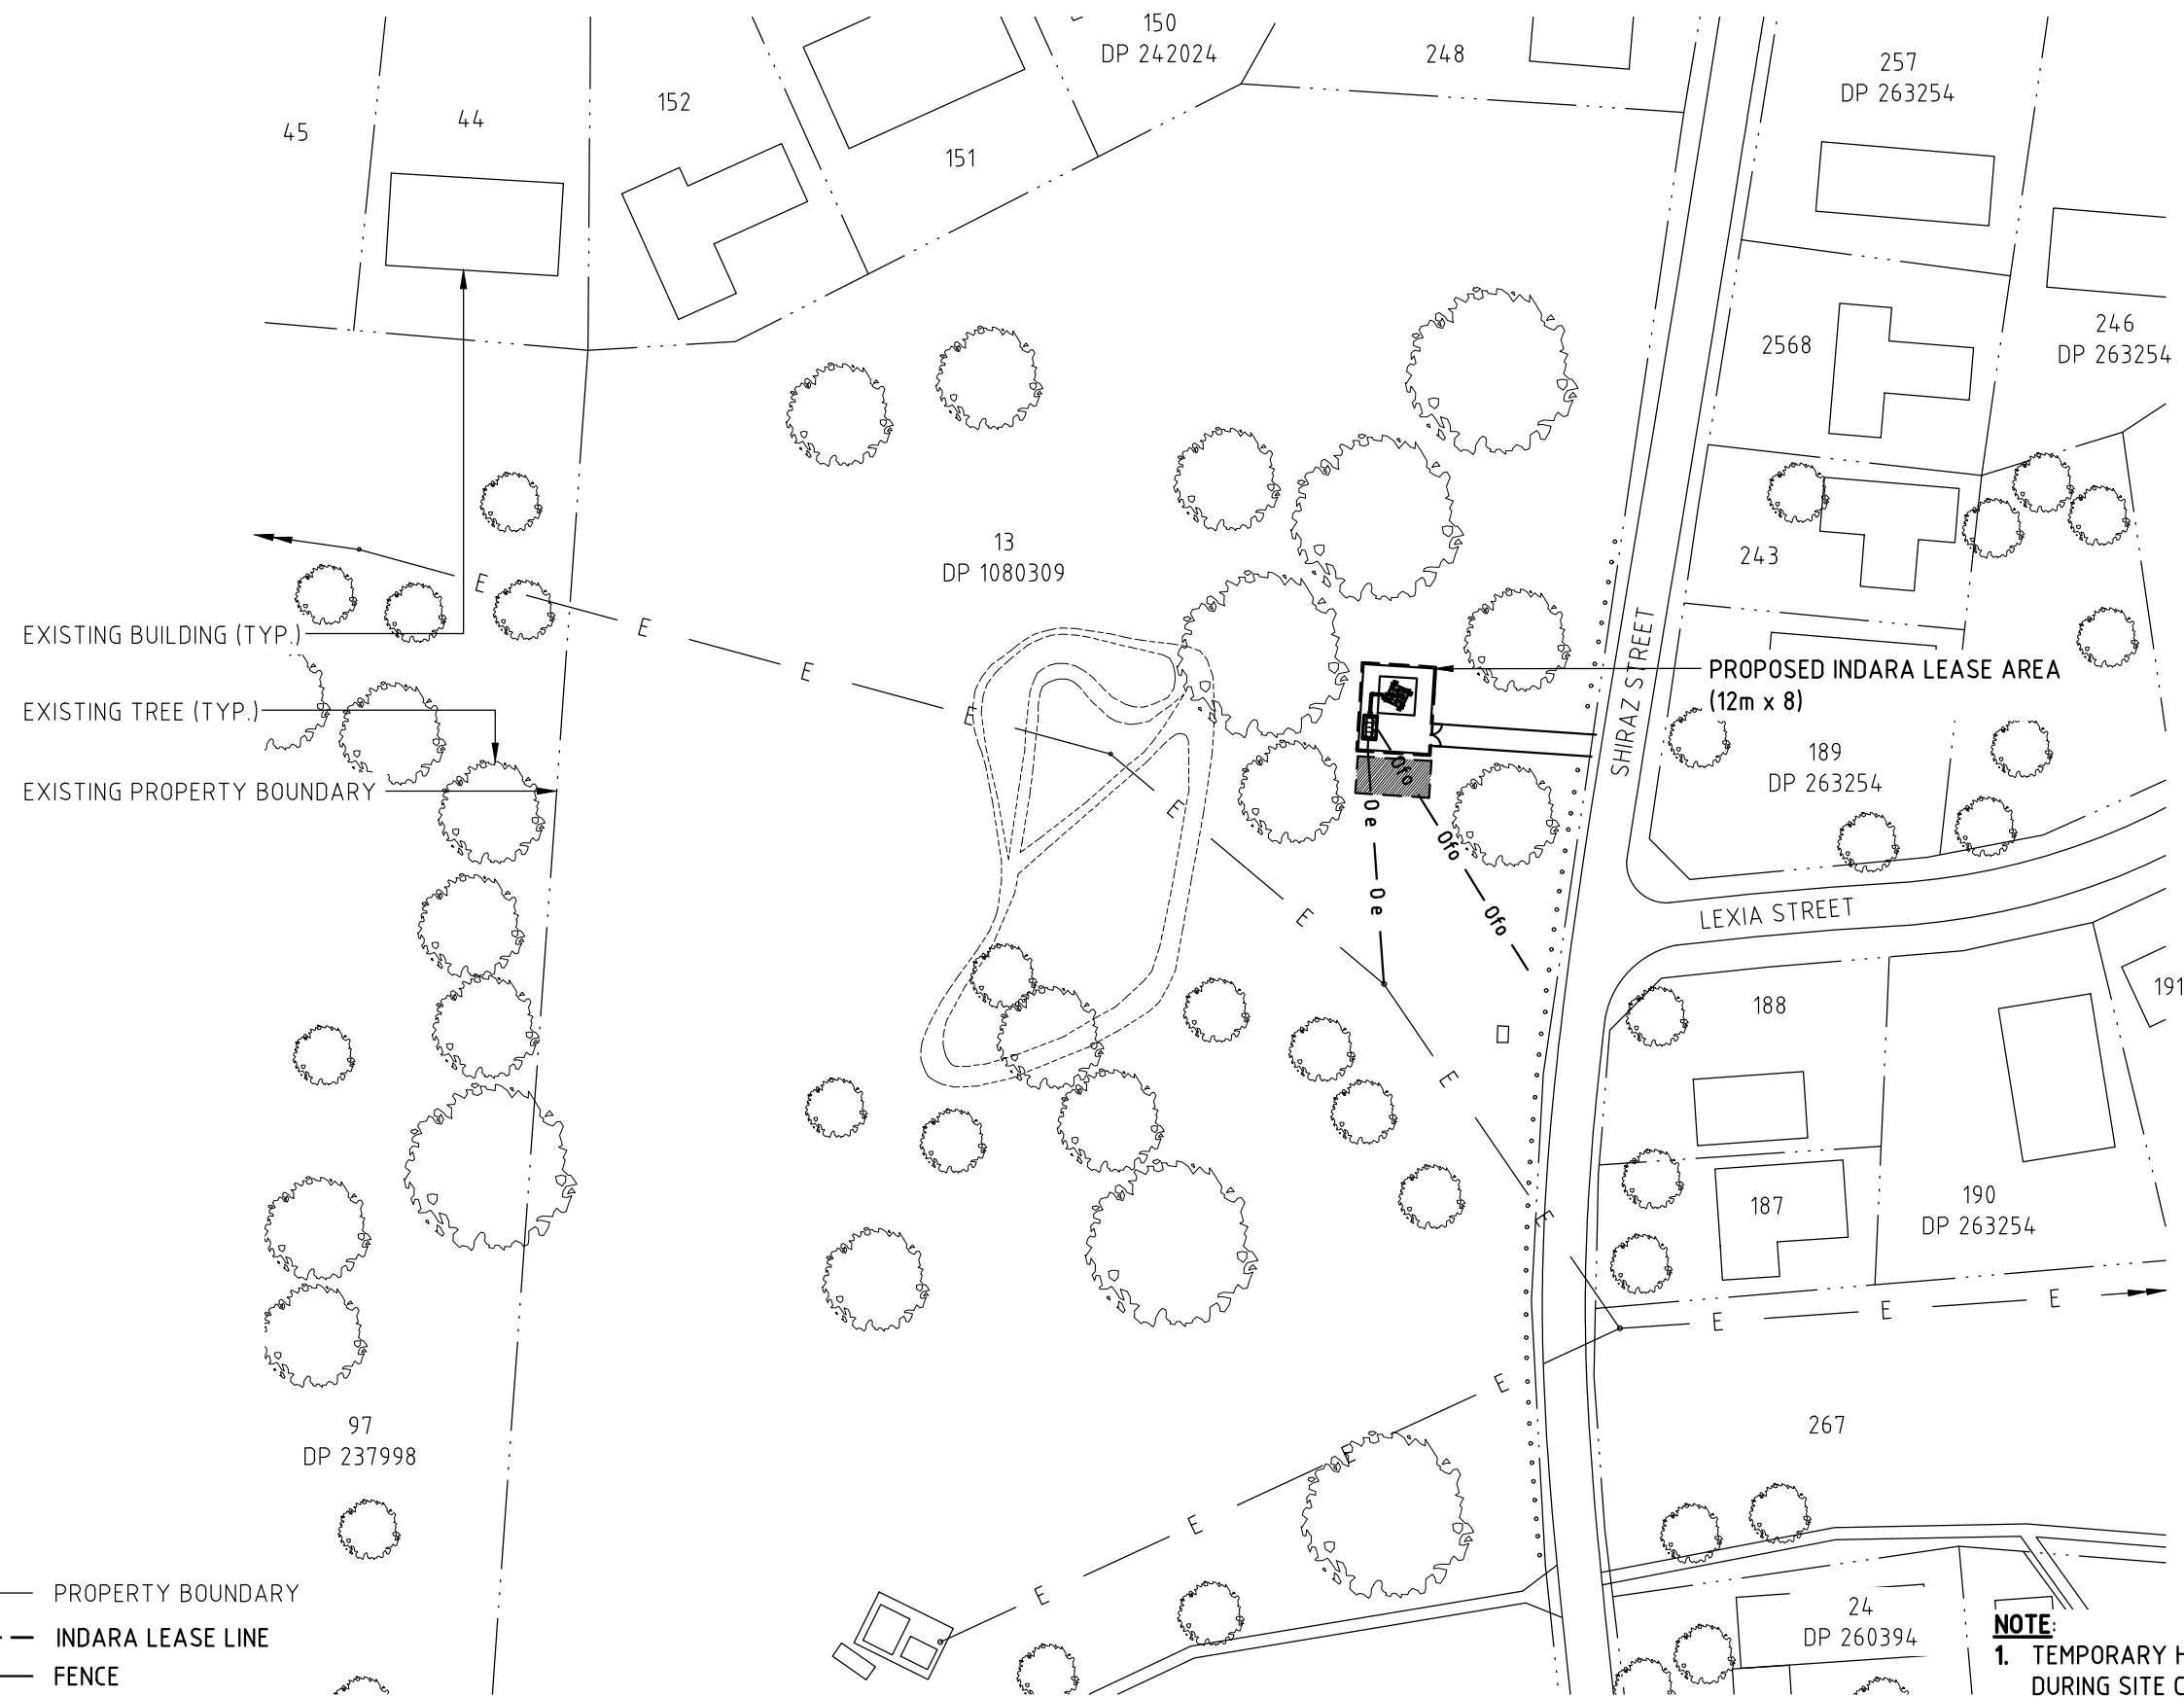

LEGEND

- PROPERTY BOUNDARY
- INDARA LEASE LINE
- FENCE
- OPTUS FIBRE OPTIC
- OPTUS ELECTRICITY

LEASE PLAN

SCALE 1:1000

DRAFT

NOTE:

- TEMPORARY HARDSTAND AREA TO BE INSTALLED DURING SITE CONSTRUCTION AND WILL BE REMOVED AT THE END OF THE CONSTRUCTION WORK. THE LAND WILL BE RESTORED TO ITS PREVIOUS CONDITION INCLUDING RE-TURFING.

Rev	Date	Revision Details	Consultant	CAD	Designer	Verifier	Approver
01	29.11.23	ISSUED FOR APPROVAL	INDARA	JM	JMB	GH	PM



Project: INDARA
DIGITAL INFRASTRUCTURE
BUN No:- 3503282 - X
MUSWELLBROOK NORTH
COOK STREET

Drawing Title:
DRAFT LEASE PLAN

Drawing Status:
FOR APPROVAL

Drawing No.
3503282-L1

Revision
01