





STAGE 1 - PROPOSED MULTI DWELLING HOUSING WITH CIVIL WORKS AND SUBDIVISION @ 101 & 103 IRONBARK ROAD, MUSWELLBROOK - NSW - 2333

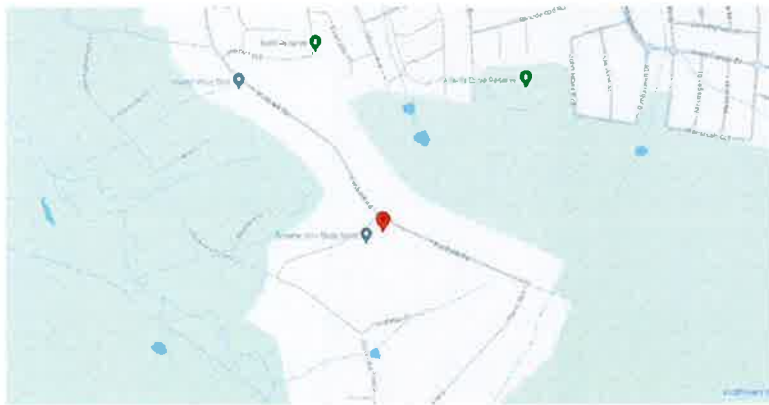

LOCATION MAP 1

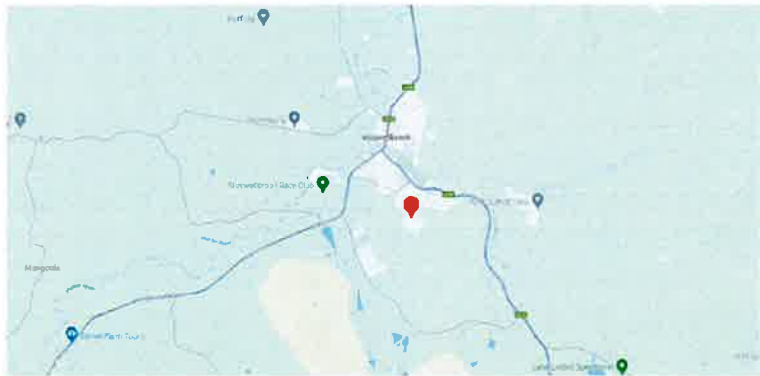

LOCATION MAP 2

COMPLIANCE TABLE

LOT NUMBER	LOT SIZE	FLOOR AREA	LANDSCAPING	CAR SPACES	ADAPTABLE
LOT 1B	485 m ²	77 m ²	345 m ²	1 SPA	NO
LOT 1A	485 m ²	77 m ²	345 m ²	1 SPA	NO
LOT 2A	485 m ²	77 m ²	345 m ²	1 SPA	NO
LOT 2B	485 m ²	77 m ²	345 m ²	1 SPA	NO
LOT 3A	485 m ²	77 m ²	345 m ²	1 SPA	NO
LOT 3B	485 m ²	77 m ²	345 m ²	1 SPA	NO
LOT 4A	485 m ²	77 m ²	345 m ²	1 SPA	NO
LOT 4B	485 m ²	77 m ²	345 m ²	1 SPA	NO
LOT 5A	485 m ²	77 m ²	345 m ²	1 SPA	NO
LOT 5B	485 m ²	77 m ²	345 m ²	1 SPA	NO
LOT 6A	485 m ²	77 m ²	345 m ²	1 SPA	NO
LOT 6B	485 m ²	77 m ²	345 m ²	1 SPA	NO
LOT 7A	485 m ²	77 m ²	345 m ²	1 SPA	NO
LOT 7B	485 m ²	77 m ²	345 m ²	1 SPA	NO
LOT 8A	485 m ²	77 m ²	345 m ²	1 SPA	NO
LOT 8B	485 m ²	77 m ²	345 m ²	1 SPA	NO
LOT 9	793 m ²	N/A	N/A	N/A	N/A
LOT 10A	216 m ²	77 m ²	76 m ²	1 SPA	NO
LOT 10B	216 m ²	77 m ²	76 m ²	1 SPA	NO
LOT 11A	216 m ²	77 m ²	76 m ²	1 SPA	NO
LOT 11B	216 m ²	77 m ²	76 m ²	1 SPA	NO
LOT 12A	216 m ²	77 m ²	76 m ²	1 SPA	NO
LOT 12B	216 m ²	77 m ²	76 m ²	1 SPA	NO
LOT 13A	216 m ²	77 m ²	76 m ²	1 SPA	NO
LOT 13B	216 m ²	77 m ²	76 m ²	1 SPA	NO
LOT 14A	216 m ²	77 m ²	76 m ²	1 SPA	NO
LOT 14B	216 m ²	77 m ²	76 m ²	1 SPA	NO
LOT 15A	216 m ²	77 m ²	76 m ²	1 SPA	NO
LOT 15B	216 m ²	77 m ²	76 m ²	1 SPA	NO
LOT 16A	216 m ²	77 m ²	76 m ²	1 SPA	NO
LOT 16B	216 m ²	77 m ²	76 m ²	1 SPA	NO

COMPLIANCE TABLE

LOT NUMBER	LOT SIZE	FLOOR AREA	LANDSCAPING	CAR SPACES	ADAPTABLE
LOT 17A	390 m ²	77 m ²	241 m ²	1 SPA	NO
LOT 17B	390 m ²	77 m ²	241 m ²	1 SPA	NO
LOT 18A	216 m ²	77 m ²	76 m ²	1 SPA	NO
LOT 18B	216 m ²	77 m ²	76 m ²	1 SPA	NO
LOT 19A	216 m ²	77 m ²	76 m ²	1 SPA	NO
LOT 19B	216 m ²	77 m ²	76 m ²	1 SPA	NO
LOT 20A	216 m ²	77 m ²	76 m ²	1 SPA	NO
LOT 20B	216 m ²	77 m ²	76 m ²	1 SPA	NO
LOT 21A	216 m ²	77 m ²	76 m ²	1 SPA	NO
LOT 21B	216 m ²	77 m ²	76 m ²	1 SPA	NO
LOT 22A	216 m ²	77 m ²	76 m ²	1 SPA	NO
LOT 22B	216 m ²	77 m ²	76 m ²	1 SPA	NO
LOT 23A	216 m ²	77 m ²	76 m ²	1 SPA	NO
LOT 23B	216 m ²	77 m ²	76 m ²	1 SPA	NO
LOT 24A	216 m ²	77 m ²	76 m ²	1 SPA	NO
LOT 24B	216 m ²	77 m ²	76 m ²	1 SPA	NO
LOT 25A	216 m ²	77 m ²	76 m ²	1 SPA	NO
LOT 25B	216 m ²	77 m ²	76 m ²	1 SPA	NO
LOT 26A	216 m ²	77 m ²	76 m ²	1 SPA	NO
LOT 26B	216 m ²	77 m ²	76 m ²	1 SPA	NO
LOT 27A	216 m ²	77 m ²	76 m ²	1 SPA	NO
LOT 27B	216 m ²	77 m ²	76 m ²	1 SPA	NO
LOT 28A	216 m ²	77 m ²	76 m ²	1 SPA	NO
LOT 28B	216 m ²	77 m ²	76 m ²	1 SPA	NO
LOT 29A	216 m ²	77 m ²	76 m ²	1 SPA	NO
LOT 29B	216 m ²	77 m ²	76 m ²	1 SPA	NO
LOT 30A	216 m ²	77 m ²	76 m ²	1 SPA	NO
LOT 30B	216 m ²	77 m ²	76 m ²	1 SPA	NO
LOT 31A	216 m ²	77 m ²	76 m ²	1 SPA	NO
LOT 31B	216 m ²	77 m ²	76 m ²	1 SPA	NO
LOT 32A	216 m ²	77 m ²	76 m ²	1 SPA	NO
LOT 32B	216 m ²	77 m ²	76 m ²	1 SPA	NO

COMPLIANCE TABLE

LOT NUMBER	LOT SIZE	FLOOR AREA	LANDSCAPING	CAR SPACES	ADAPTABLE
LOT 33A	216 m ²	77 m ²	76 m ²	1 SPA	NO
LOT 33B	216 m ²	77 m ²	76 m ²	1 SPA	NO
LOT 34A	216 m ²	77 m ²	76 m ²	1 SPA	NO
LOT 34B	216 m ²	77 m ²	76 m ²	1 SPA	NO
LOT 35A	216 m ²	77 m ²	76 m ²	1 SPA	NO
LOT 35B	216 m ²	77 m ²	76 m ²	1 SPA	NO
LOT 36A	216 m ²	77 m ²	76 m ²	1 SPA	NO
LOT 36B	216 m ²	77 m ²	76 m ²	1 SPA	NO
LOT 37A	216 m ²	77 m ²	76 m ²	1 SPA	NO
LOT 37B	216 m ²	77 m ²	76 m ²	1 SPA	NO
LOT 38A	216 m ²	77 m ²	76 m ²	1 SPA	NO
LOT 38B	216 m ²	77 m ²	76 m ²	1 SPA	NO
LOT 39A	216 m ²	77 m ²	76 m ²	1 SPA	NO
LOT 39B	216 m ²	77 m ²	76 m ²	1 SPA	NO
LOT 40A	216 m ²	77 m ²	76 m ²	1 SPA	NO
LOT 40B	216 m ²	77 m ²	76 m ²	1 SPA	NO
LOT 41A	216 m ²	77 m ²	76 m ²	1 SPA	NO
LOT 41B	216 m ²	77 m ²	76 m ²	1 SPA	NO
LOT 42A	216 m ²	77 m ²	76 m ²	1 SPA	NO
LOT 42B	216 m ²	77 m ²	76 m ²	1 SPA	NO
LOT 43A	216 m ²	77 m ²	76 m ²	1 SPA	NO
LOT 43B	216 m ²	77 m ²	76 m ²	1 SPA	NO
LOT 44A	216 m ²	77 m ²	76 m ²	1 SPA	NO
LOT 44B	216 m ²	77 m ²	76 m ²	1 SPA	NO
LOT 45A	216 m ²	77 m ²	76 m ²	1 SPA	NO
LOT 45B	216 m ²	77 m ²	76 m ²	1 SPA	NO
LOT 46A	216 m ²	77 m ²	76 m ²	1 SPA	NO
LOT 46B	216 m ²	77 m ²	76 m ²	1 SPA	NO
LOT 47A	216 m ²	77 m ²	76 m ²	1 SPA	NO
LOT 47B	216 m ²	77 m ²	76 m ²	1 SPA	NO
LOT 48A	216 m ²	77 m ²	76 m ²	1 SPA	NO
LOT 48B	216 m ²	77 m ²	76 m ²	1 SPA	NO

H	ISSUED TO COUNCIL FOR DA APPROVAL	13.05.24
G	ISSUED FOR REVIEW	24.04.24
F	ISSUED TO CONSULTANTS	08.04.24
E	ISSUED FOR REVIEW	07.04.24
D	ISSUED FOR REVIEW	26.03.24
C	ISSUED FOR REVIEW	21.03.24
B	REDESIGN MASTER LAYOUT FOR NEW MODULES	18.03.24
A	SKETCH DESIGN	22.02.24

Rev	Description	Date	App'd
	Project		
	INTERGRATED HOUSING		

LOT 1, 101-103 IRONBARK ROAD,
#Site City NSW

SKYLINE
ARCHITECTS

Business Address: 30 Grace Street, PARRAMATTA NSW 2150
Postal Address: 30 Grace Street, PARRAMATTA NSW 2150
Phone Number: (02) 9450 3550
Email: info@skylinearchitects.com.au

Non-residential Architects:
Younes El Khawaz Reg no 15533

Drawing Title

SITE

COVER

Checked/Approved

Scale
1:400 Scale


Project Number
230-82

Status
DA

Drawing Number/Revision
DA-000



Notes
 1. CONTRACTOR MUST VERIFY ALL DIMENSIONS ON SITE BEFORE COMMENCING WORK OR PREPARING SHOP DRAWINGS
 2. DO NOT SCALE DRAWINGS
 3. CONTRACTOR TO CHECK UNDERGROUND SERVICES BEFORE COMMENCING WORKS BY CONTACTING DIAL BEFORE YOU DIG. IF DIAL BEFORE YOU DIG INFORMATION IS PROVIDED WITH THIS DOCUMENTATION IT SHALL BE ASSUMED NOT TO BE CURRENT AND CONTRACTOR SHALL MAKE THEIR OWN ENQUIRIES.

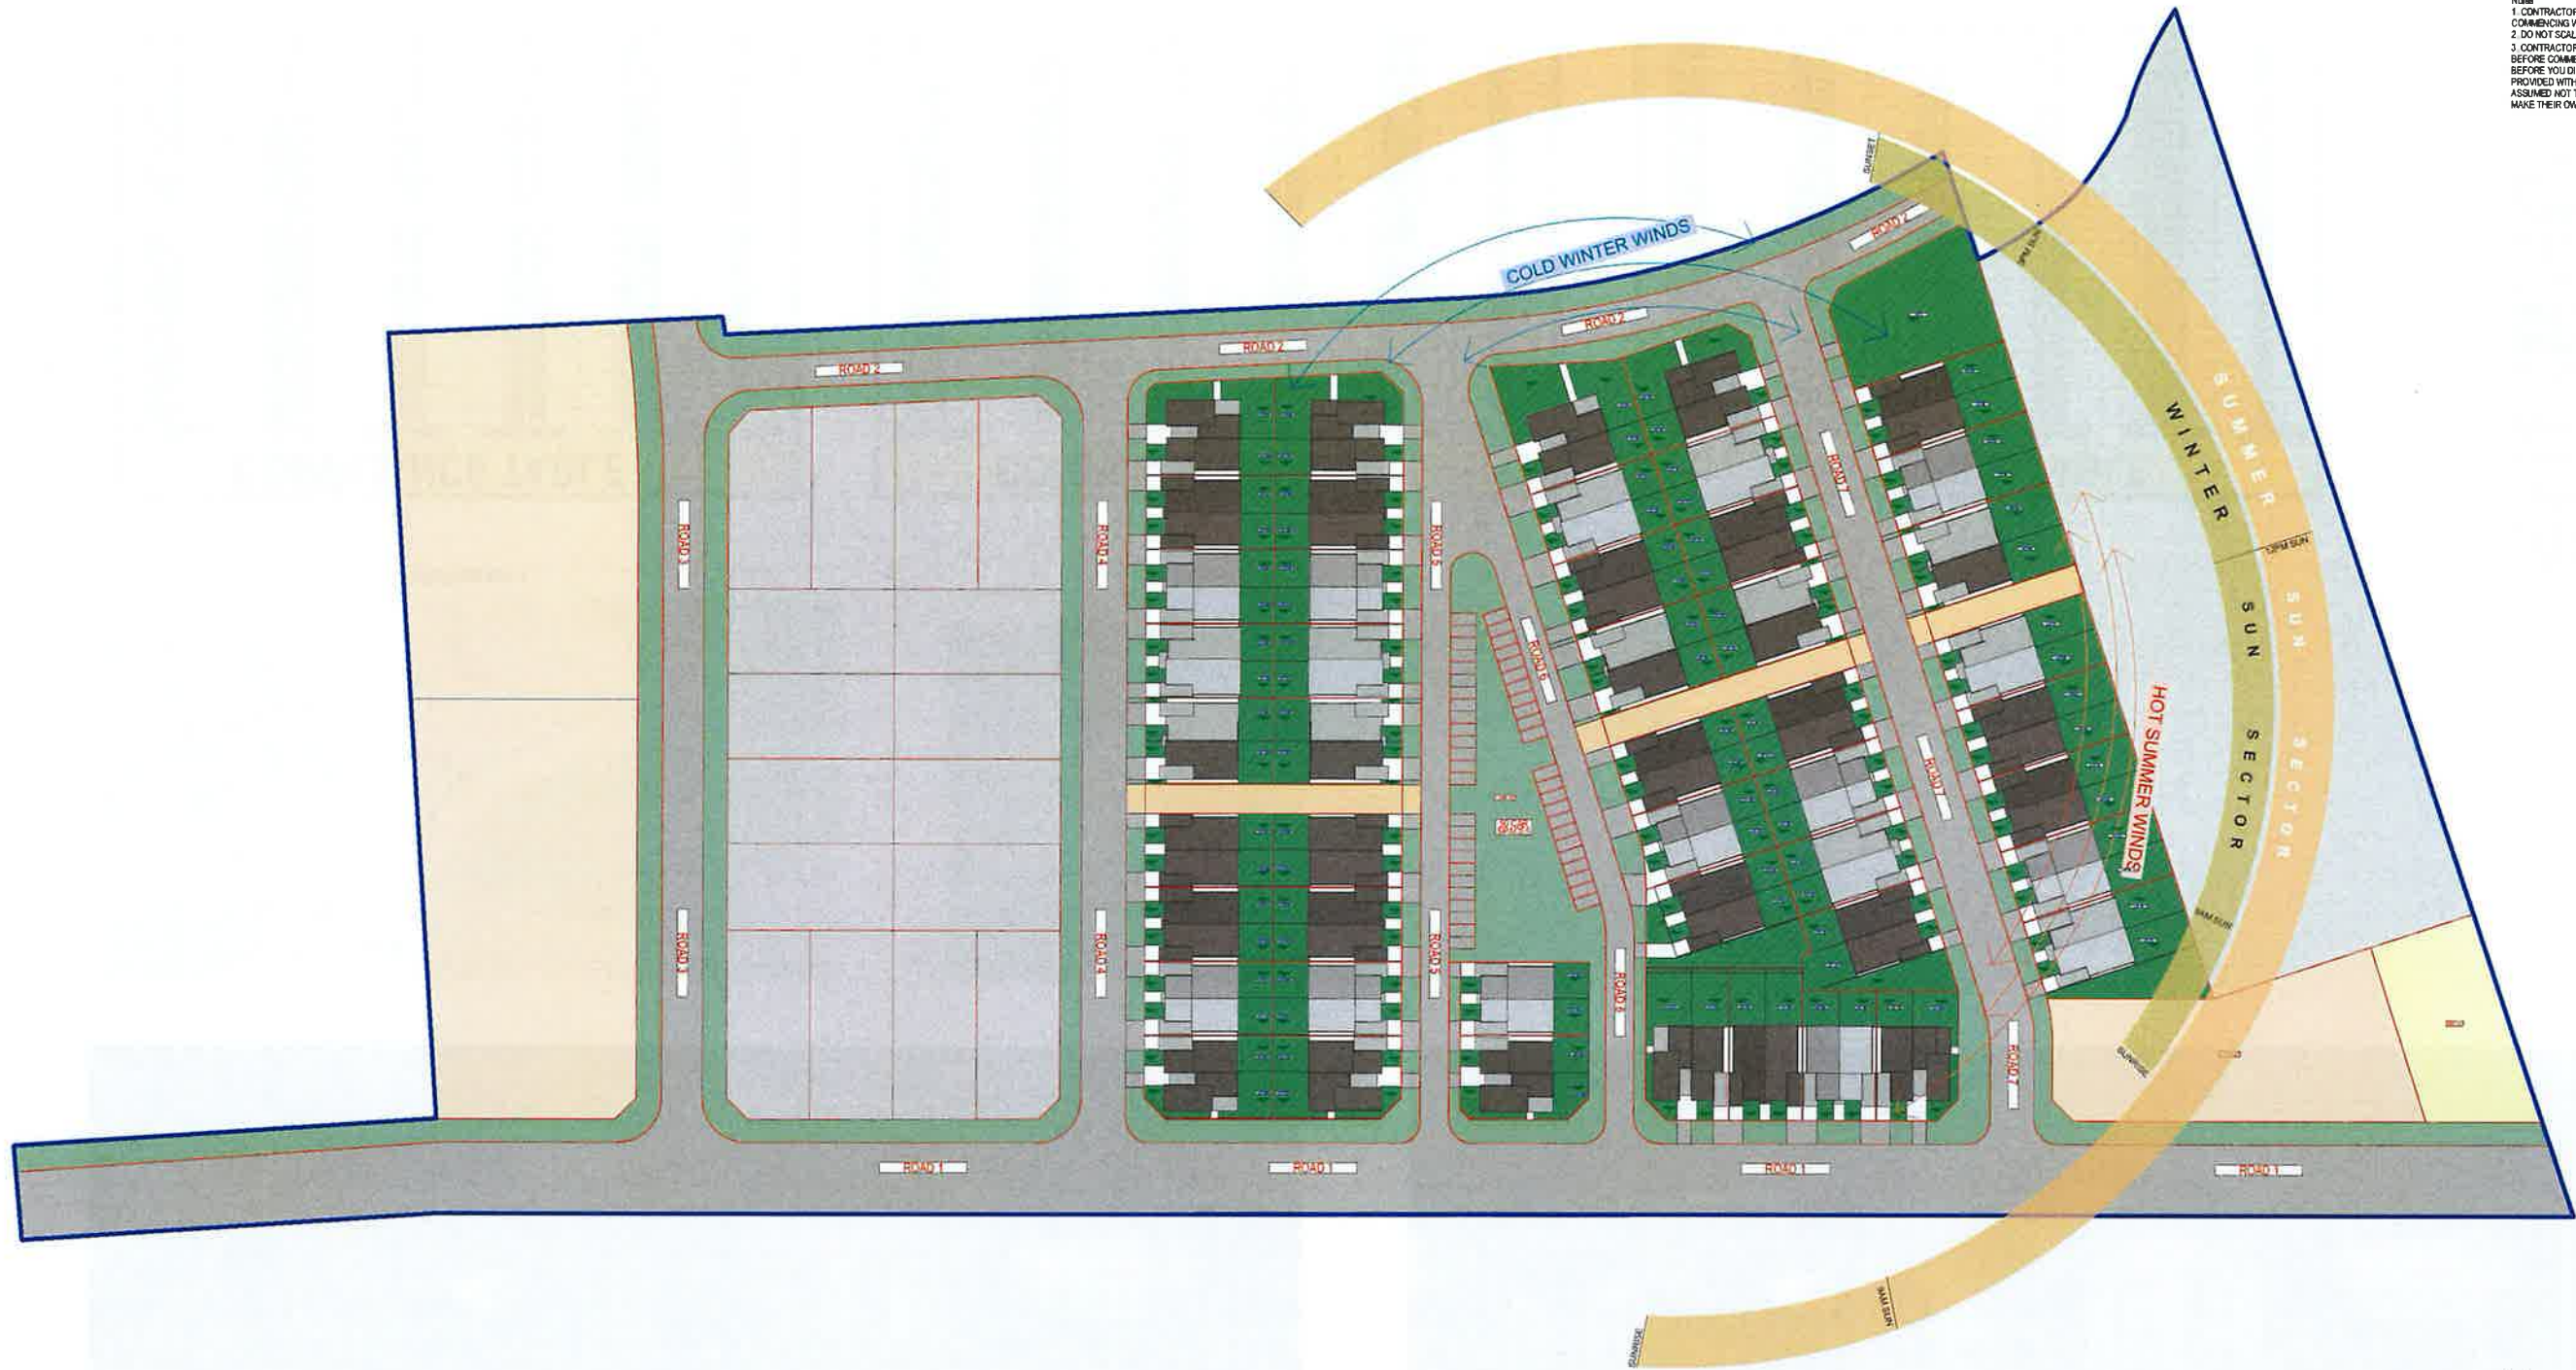

SITE ANALYSIS

H	ISSUED TO COUNCIL FOR DA APPROVAL	13.06.24
G	ISSUED FOR REVIEW	24.04.24
F	ISSUED TO CONSULTANTS	08.04.24
E	ISSUED FOR REVIEW	07.04.24
D	ISSUED FOR REVIEW	15.03.24
C	ISSUED FOR REVIEW	21.03.24
B	REDESIGN MASTER LAYOUT FOR NEW MODULES	18.03.24
A	SKETCH DESIGN	22.02.24

Rev	Description	Date	App'd
-----	-------------	------	-------

Project
 INTERGRATED HOUSING

LOT 1, 101-103 IRONBARK ROAD,
 #Site City NSW

SKYLINE
 ARCHITECTS
 Business Address: 30 Grove Street, PARRAMATTA NSW 2150
 Postal Address: 30 Grove Street, PARRAMATTA NSW 2150
 Phone Number: (02) 9660 3530
 Email: info@skylinearchitects.com.au

Nominated Architects:
 Yousaf El Khemisi Reg no 8933

Drawing Title

SITE
 SITE LOCATION & ANALYSIS

Checked/Approved




Scale
 1:200 @A1 Sheet Size

Project Number
 230-82

Status
 DA

Drawing Number
 DA-001

- Notes
1. CONTRACTOR MUST VERIFY ALL DIMENSIONS ON SITE BEFORE COMMENCING WORK OR PREPARING SHOP DRAWINGS
 2. DO NOT SCALE DRAWINGS
 3. CONTRACTOR TO CHECK UNDERGROUND SERVICES BEFORE COMMENCING WORKS BY CONTACTING DIAL BEFORE YOU DIG. IF DIAL BEFORE YOU DIG INFORMATION IS PROVIDED WITH THIS DOCUMENTATION IT SHALL BE ASSUMED NOT TO BE CURRENT AND CONTRACTOR SHALL MAKE THEIR OWN ENQUIRIES

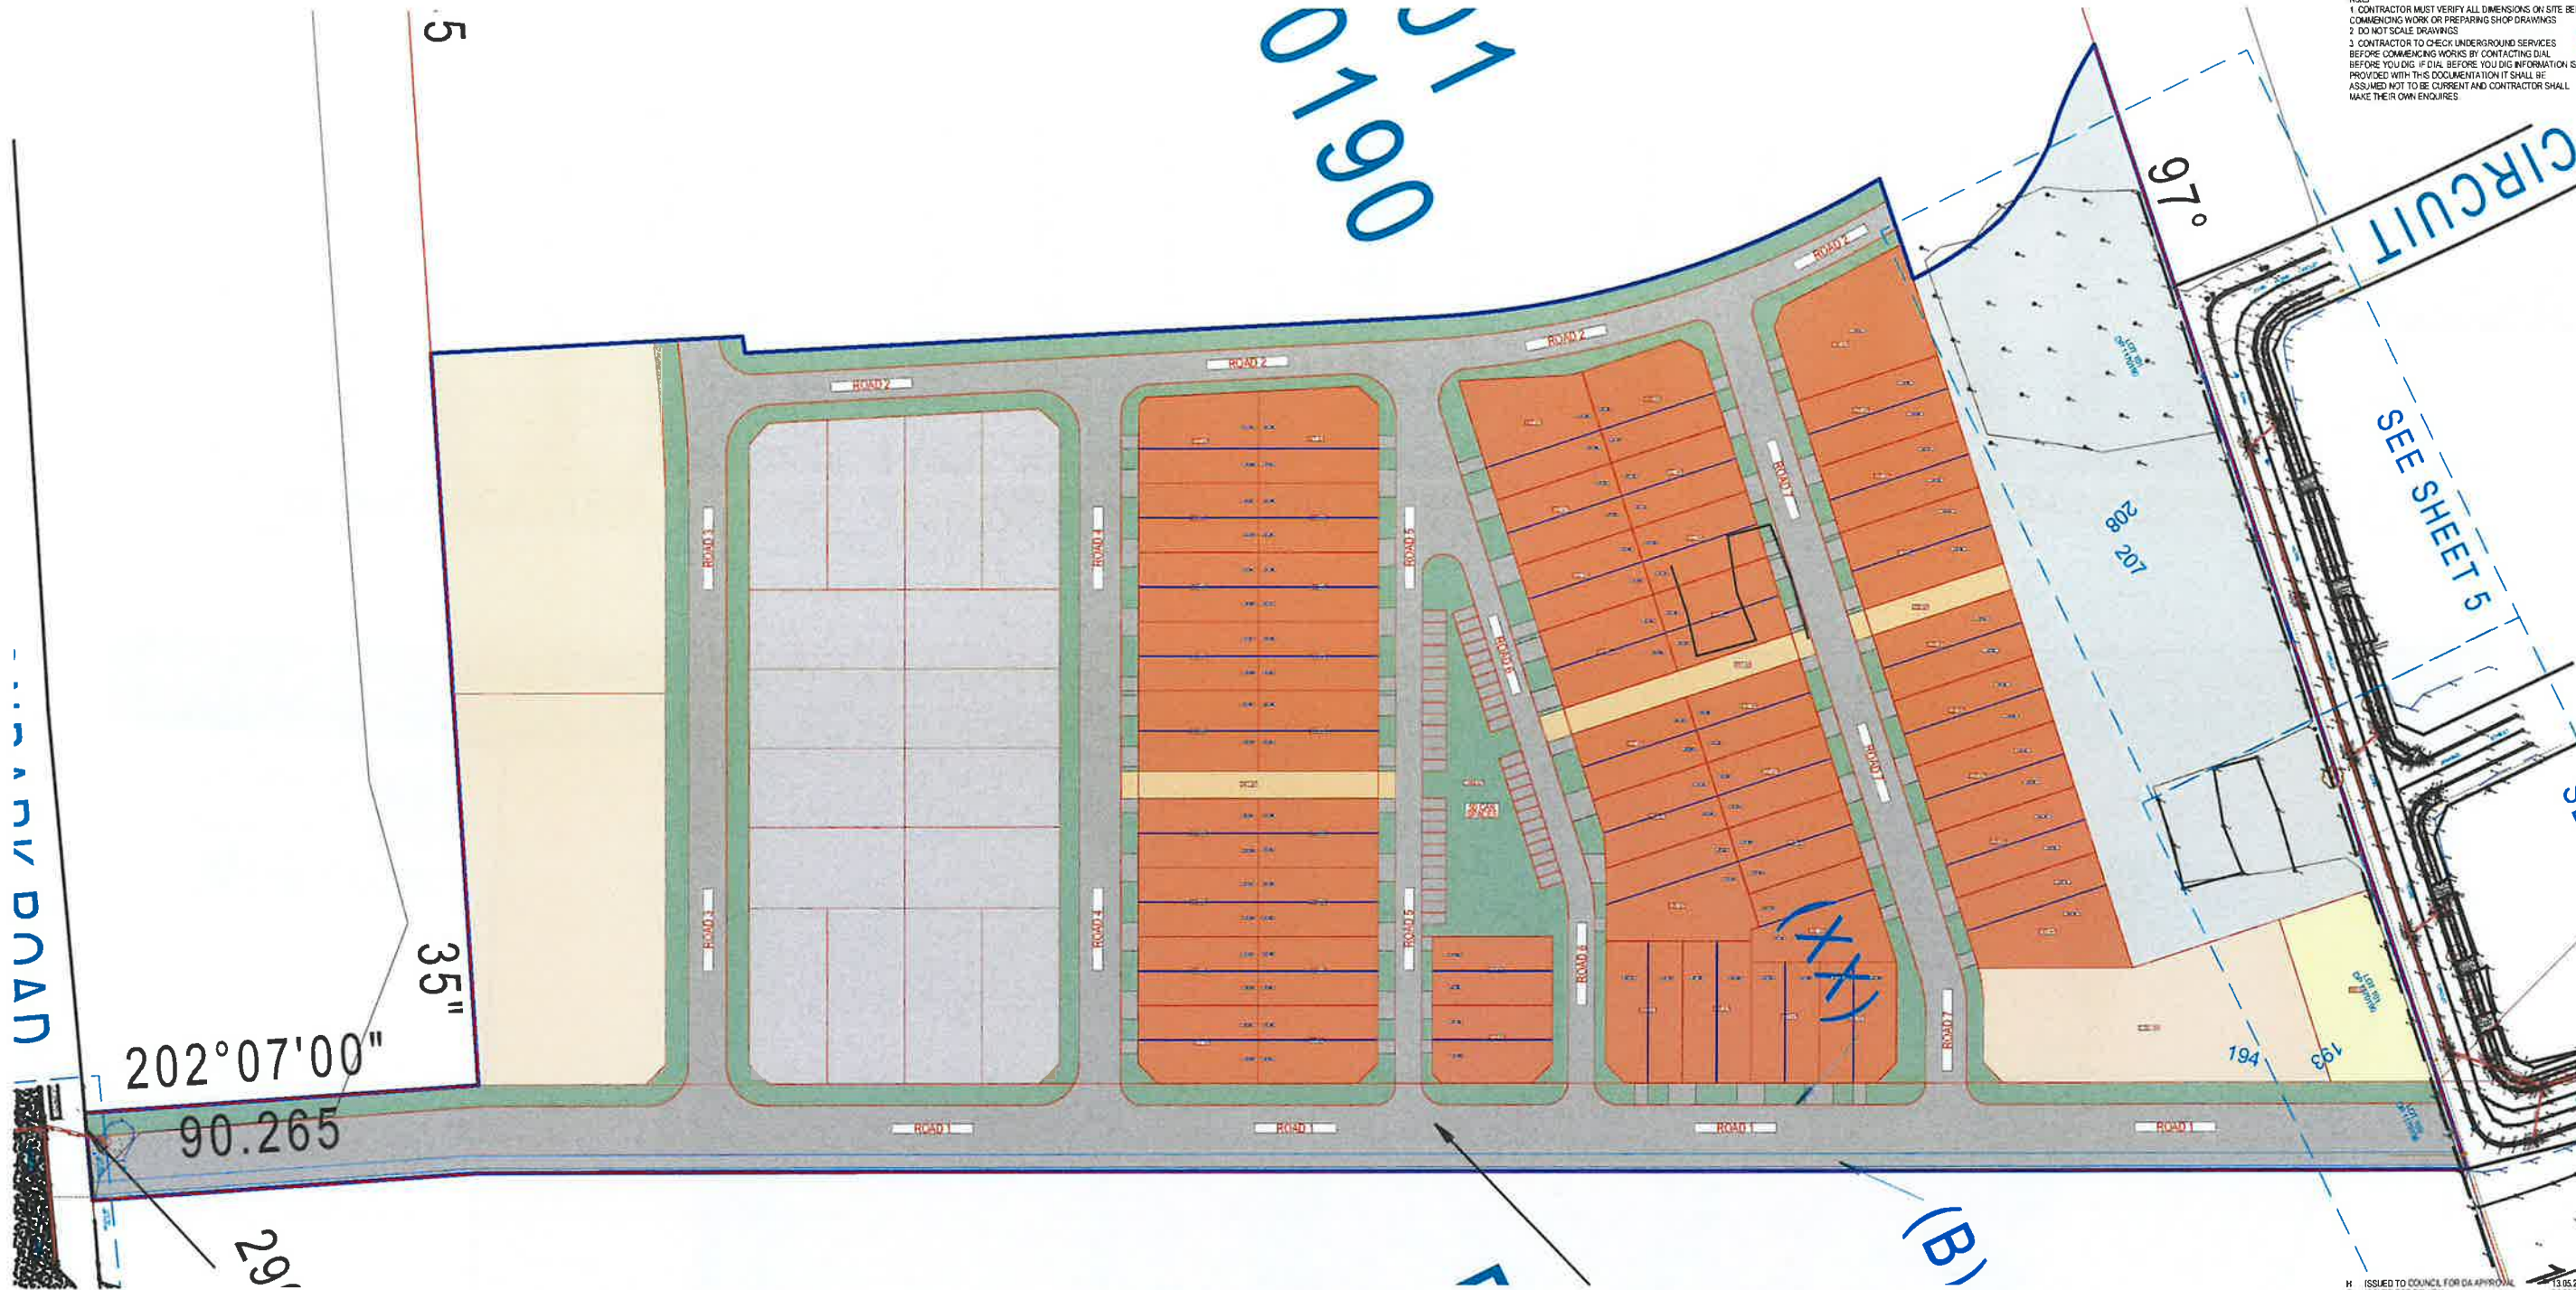

GENERAL SUBDIVISION PLAN

COMPLIANCE TABLE					
LOT NUMBER	LOT SIZE	FLOOR AREA	LANDSCAPING	CAR SPACES	ADAPTABLE
LOT 1B	485 m ²	77 m ²	345 m ²	1	NO
LOT 1A	485 m ²	77 m ²	345 m ²	1	NO
LOT 2A	485 m ²	77 m ²	345 m ²	1	NO
LOT 2B	485 m ²	77 m ²	345 m ²	1	NO
LOT 3A	485 m ²	77 m ²	345 m ²	1	NO
LOT 3B	485 m ²	77 m ²	345 m ²	1	NO
LOT 4A	485 m ²	77 m ²	345 m ²	1	NO
LOT 4B	485 m ²	77 m ²	345 m ²	1	NO
LOT 5A	485 m ²	77 m ²	345 m ²	1	NO
LOT 5B	485 m ²	77 m ²	345 m ²	1	NO
LOT 6B	485 m ²	77 m ²	345 m ²	1	NO
LOT 6A	485 m ²	77 m ²	345 m ²	1	NO
LOT 7A	485 m ²	77 m ²	345 m ²	1	NO
LOT 7B	485 m ²	77 m ²	345 m ²	1	NO
LOT 8A	485 m ²	77 m ²	345 m ²	1	NO
LOT 8B	485 m ²	77 m ²	345 m ²	1	NO
LOT 9	793 m ²	N/A	N/A	N/A	N/A
LOT 10A	216 m ²	77 m ²	76 m ²	1	NO
LOT 10B	216 m ²	77 m ²	76 m ²	1	NO
LOT 11A	216 m ²	77 m ²	76 m ²	1	NO
LOT 11B	216 m ²	77 m ²	76 m ²	1	NO
LOT 12A	216 m ²	77 m ²	76 m ²	1	NO
LOT 12B	216 m ²	77 m ²	76 m ²	1	NO
LOT 13A	216 m ²	77 m ²	76 m ²	1	NO
LOT 13B	216 m ²	77 m ²	76 m ²	1	NO
LOT 14A	216 m ²	77 m ²	76 m ²	1	NO
LOT 14B	216 m ²	77 m ²	76 m ²	1	NO
LOT 15A	216 m ²	77 m ²	76 m ²	1	NO
LOT 15B	216 m ²	77 m ²	76 m ²	1	NO
LOT 16A	216 m ²	77 m ²	76 m ²	1	NO
LOT 16B	216 m ²	77 m ²	76 m ²	1	NO

COMPLIANCE TABLE					
LOT NUMBER	LOT SIZE	FLOOR AREA	LANDSCAPING	CAR SPACES	ADAPTABLE
LOT 17A	380 m ²	77 m ²	281 m ²	1	NO
LOT 17B	380 m ²	77 m ²	281 m ²	1	NO
LOT 18A	380 m ²	77 m ²	281 m ²	1	NO
LOT 18B	380 m ²	77 m ²	281 m ²	1	NO
LOT 19A	380 m ²	77 m ²	281 m ²	1	NO
LOT 19B	380 m ²	77 m ²	281 m ²	1	NO
LOT 20A	380 m ²	77 m ²	281 m ²	1	NO
LOT 20B	380 m ²	77 m ²	281 m ²	1	NO
LOT 21A	380 m ²	77 m ²	281 m ²	1	NO
LOT 21B	380 m ²	77 m ²	281 m ²	1	NO
LOT 22A	380 m ²	77 m ²	281 m ²	1	NO
LOT 22B	380 m ²	77 m ²	281 m ²	1	NO
LOT 23A	380 m ²	77 m ²	281 m ²	1	NO
LOT 23B	380 m ²	77 m ²	281 m ²	1	NO
LOT 24A	380 m ²	77 m ²	281 m ²	1	NO
LOT 24B	380 m ²	77 m ²	281 m ²	1	NO
LOT 25A	380 m ²	77 m ²	281 m ²	1	NO
LOT 25B	380 m ²	77 m ²	281 m ²	1	NO
LOT 26A	380 m ²	77 m ²	281 m ²	1	NO
LOT 26B	380 m ²	77 m ²	281 m ²	1	NO
LOT 27A	380 m ²	77 m ²	281 m ²	1	NO
LOT 27B	380 m ²	77 m ²	281 m ²	1	NO
LOT 28A	380 m ²	77 m ²	281 m ²	1	NO
LOT 28B	380 m ²	77 m ²	281 m ²	1	NO
LOT 29A	380 m ²	77 m ²	281 m ²	1	NO
LOT 29B	380 m ²	77 m ²	281 m ²	1	NO
LOT 30A	380 m ²	77 m ²	281 m ²	1	NO
LOT 30B	380 m ²	77 m ²	281 m ²	1	NO
LOT 31A	380 m ²	77 m ²	281 m ²	1	NO
LOT 31B	380 m ²	77 m ²	281 m ²	1	NO
LOT 32A	380 m ²	77 m ²	281 m ²	1	NO
LOT 32B	380 m ²	77 m ²	281 m ²	1	NO

COMPLIANCE TABLE					
LOT NUMBER	LOT SIZE	FLOOR AREA	LANDSCAPING	CAR SPACES	ADAPTABLE
LOT 33A	264 m ²	87 m ²	80 m ²	1	NO
LOT 33B	264 m ²	87 m ²	80 m ²	1	NO
LOT 34A	264 m ²	87 m ²	80 m ²	1	NO
LOT 34B	264 m ²	87 m ²	80 m ²	1	NO
LOT 35A	264 m ²	87 m ²	80 m ²	1	NO
LOT 35B	264 m ²	87 m ²	80 m ²	1	NO
LOT 36A	264 m ²	87 m ²	80 m ²	1	NO
LOT 36B	264 m ²	87 m ²	80 m ²	1	NO
LOT 37A	264 m ²	87 m ²	80 m ²	1	NO
LOT 37B	264 m ²	87 m ²	80 m ²	1	NO
LOT 38A	264 m ²	87 m ²	80 m ²	1	NO
LOT 38B	264 m ²	87 m ²	80 m ²	1	NO
LOT 39A	264 m ²	87 m ²	80 m ²	1	NO
LOT 39B	264 m ²	87 m ²	80 m ²	1	NO
LOT 40A	264 m ²	87 m ²	80 m ²	1	NO
LOT 40B	264 m ²	87 m ²	80 m ²	1	NO
LOT 41A	264 m ²	87 m ²	80 m ²	1	NO
LOT 41B	264 m ²	87 m ²	80 m ²	1	NO
LOT 42A	264 m ²	87 m ²	80 m ²	1	NO
LOT 42B	264 m ²	87 m ²	80 m ²	1	NO
LOT 43A	264 m ²	87 m ²	80 m ²	1	NO
LOT 43B	264 m ²	87 m ²	80 m ²	1	NO
LOT 44A	264 m ²	87 m ²	80 m ²	1	NO
LOT 44B	264 m ²	87 m ²	80 m ²	1	NO
LOT 45A	264 m ²	87 m ²	80 m ²	1	NO
LOT 45B	264 m ²	87 m ²	80 m ²	1	NO
LOT 46A	264 m ²	87 m ²	80 m ²	1	NO
LOT 46B	264 m ²	87 m ²	80 m ²	1	NO
LOT 47A	264 m ²	87 m ²	80 m ²	1	NO
LOT 47B	264 m ²	87 m ²	80 m ²	1	NO
LOT 48A	264 m ²	87 m ²	80 m ²	1	NO
LOT 48B	264 m ²	87 m ²	80 m ²	1	NO

H	ISSUED TO COUNCIL FOR DA APPROVAL	13.06.24
G	ISSUED FOR REVIEW	24.04.24
F	ISSUED TO CONSULTANTS	01.04.24
E	ISSUED FOR REVIEW	07.04.24
D	ISSUED FOR REVIEW	25.03.24
C	ISSUED FOR REVIEW	21.03.24
B	REDESIGN MASTER LAYOUT FOR NEW MODULES	16.03.24
A	SKETCH DESIGN	22.02.24

Rev Description Date App'd

Project

INTERGRATED HOUSING

LOT 1, 101-103 IRONBARK ROAD,
#Site City NSW

SKYLINE
ARCHITECTS

Business Address: 30 Grove Street, PARRAMATTA NSW 2150
Postal Address: 30 Grove Street, PARRAMATTA NSW 2150
Phone Number: (02) 8561 3650
Email: info@skylinearchitects.com.au

Nominated Architects:
Yousaf El Khawaja Reg no 8933
Drawing Title

FLOOR PLANS
MASTER SUBDIVISION

Checked/Approved

Scale

1:641 Sheet Size

Project Number
230-82

Suburb
DA

Drawing Number
DA-101



Notes
 1. CONTRACTOR MUST VERIFY ALL DIMENSIONS ON SITE BEFORE COMMENCING WORK OR PREPARING SHOP DRAWINGS
 2. DO NOT SCALE DRAWINGS
 3. CONTRACTOR TO CHECK UNDERGROUND SERVICES BEFORE COMMENCING WORKS BY CONTACTING DIAL BEFORE YOU DIG. IF DIAL BEFORE YOU DIG INFORMATION IS PROVIDED WITH THIS DOCUMENTATION IT SHALL BE ASSUMED NOT TO BE CURRENT AND CONTRACTOR SHALL MAKE THEIR OWN ENQUIRIES



GROUND FLOOR PLAN

COMPLIANCE TABLE

LOT NUMBER	LOT SIZE	FLOOR AREA	LANDSCAPING	CAR SPACES	ADAPTABLE
LOT 1B	485 m ²	77 m ²	345 m ²	1 SPAC	NO
LOT 1A	485 m ²	77 m ²	345 m ²	1 SPAC	NO
LOT 2A	485 m ²	77 m ²	345 m ²	1 SPAC	NO
LOT 2B	485 m ²	77 m ²	345 m ²	1 SPAC	NO
LOT 3A	485 m ²	77 m ²	345 m ²	1 SPAC	NO
LOT 3B	485 m ²	77 m ²	345 m ²	1 SPAC	NO
LOT 4A	485 m ²	77 m ²	345 m ²	1 SPAC	NO
LOT 4B	485 m ²	77 m ²	345 m ²	1 SPAC	NO
LOT 5A	485 m ²	77 m ²	345 m ²	1 SPAC	NO
LOT 5B	485 m ²	77 m ²	345 m ²	1 SPAC	NO
LOT 6A	485 m ²	77 m ²	345 m ²	1 SPAC	NO
LOT 6B	485 m ²	77 m ²	345 m ²	1 SPAC	NO
LOT 7A	485 m ²	77 m ²	345 m ²	1 SPAC	NO
LOT 7B	485 m ²	77 m ²	345 m ²	1 SPAC	NO
LOT 8A	485 m ²	77 m ²	345 m ²	1 SPAC	NO
LOT 8B	485 m ²	77 m ²	345 m ²	1 SPAC	NO
LOT 9	793 m ²	N/A	N/A	N/A	N/A
LOT 10A	216 m ²	77 m ²	75 m ²	1 SPAC	NO
LOT 10B	216 m ²	77 m ²	75 m ²	1 SPAC	NO
LOT 11A	216 m ²	77 m ²	75 m ²	1 SPAC	NO
LOT 11B	216 m ²	77 m ²	75 m ²	1 SPAC	NO
LOT 12A	216 m ²	77 m ²	75 m ²	1 SPAC	NO
LOT 12B	216 m ²	77 m ²	75 m ²	1 SPAC	NO
LOT 13A	216 m ²	77 m ²	75 m ²	1 SPAC	NO
LOT 13B	216 m ²	77 m ²	75 m ²	1 SPAC	NO
LOT 14A	216 m ²	77 m ²	75 m ²	1 SPAC	NO
LOT 14B	216 m ²	77 m ²	75 m ²	1 SPAC	NO
LOT 15A	216 m ²	77 m ²	75 m ²	1 SPAC	NO
LOT 15B	216 m ²	77 m ²	75 m ²	1 SPAC	NO
LOT 16A	216 m ²	77 m ²	75 m ²	1 SPAC	NO
LOT 16B	216 m ²	77 m ²	75 m ²	1 SPAC	NO

COMPLIANCE TABLE

LOT NUMBER	LOT SIZE	FLOOR AREA	LANDSCAPING	CAR SPACES	ADAPTABLE
LOT 17A	380 m ²	77 m ²	241 m ²	1 SPAC	NO
LOT 17B	380 m ²	77 m ²	241 m ²	1 SPAC	NO
LOT 18A	217 m ²	77 m ²	75 m ²	1 SPAC	NO
LOT 18B	217 m ²	77 m ²	75 m ²	1 SPAC	NO
LOT 19A	217 m ²	77 m ²	75 m ²	1 SPAC	NO
LOT 19B	217 m ²	77 m ²	75 m ²	1 SPAC	NO
LOT 20A	217 m ²	77 m ²	75 m ²	1 SPAC	NO
LOT 20B	217 m ²	77 m ²	75 m ²	1 SPAC	NO
LOT 21A	217 m ²	77 m ²	75 m ²	1 SPAC	NO
LOT 21B	217 m ²	77 m ²	75 m ²	1 SPAC	NO
LOT 22A	217 m ²	77 m ²	75 m ²	1 SPAC	NO
LOT 22B	217 m ²	77 m ²	75 m ²	1 SPAC	NO
LOT 23A	217 m ²	77 m ²	75 m ²	1 SPAC	NO
LOT 23B	217 m ²	77 m ²	75 m ²	1 SPAC	NO
LOT 24A	217 m ²	77 m ²	75 m ²	1 SPAC	NO
LOT 24B	217 m ²	77 m ²	75 m ²	1 SPAC	NO
LOT 25A	217 m ²	77 m ²	75 m ²	1 SPAC	NO
LOT 25B	217 m ²	77 m ²	75 m ²	1 SPAC	NO
LOT 26A	217 m ²	77 m ²	75 m ²	1 SPAC	NO
LOT 26B	217 m ²	77 m ²	75 m ²	1 SPAC	NO
LOT 27A	217 m ²	77 m ²	75 m ²	1 SPAC	NO
LOT 27B	217 m ²	77 m ²	75 m ²	1 SPAC	NO
LOT 28A	217 m ²	77 m ²	75 m ²	1 SPAC	NO
LOT 28B	217 m ²	77 m ²	75 m ²	1 SPAC	NO
LOT 29A	217 m ²	77 m ²	75 m ²	1 SPAC	NO
LOT 29B	217 m ²	77 m ²	75 m ²	1 SPAC	NO
LOT 30A	217 m ²	77 m ²	75 m ²	1 SPAC	NO
LOT 30B	217 m ²	77 m ²	75 m ²	1 SPAC	NO
LOT 31A	217 m ²	77 m ²	75 m ²	1 SPAC	NO
LOT 31B	217 m ²	77 m ²	75 m ²	1 SPAC	NO
LOT 32A	217 m ²	77 m ²	75 m ²	1 SPAC	NO
LOT 32B	217 m ²	77 m ²	75 m ²	1 SPAC	NO

COMPLIANCE TABLE

LOT NUMBER	LOT SIZE	FLOOR AREA	LANDSCAPING	CAR SPACES	ADAPTABLE
LOT 33A	252 m ²	87 m ²	90 m ²	1 SPAC	YES
LOT 33B	252 m ²	87 m ²	90 m ²	1 SPAC	YES
LOT 34A	252 m ²	87 m ²	90 m ²	1 SPAC	YES
LOT 34B	252 m ²	87 m ²	90 m ²	1 SPAC	YES
LOT 35A	252 m ²	87 m ²	90 m ²	1 SPAC	YES
LOT 35B	252 m ²	87 m ²	90 m ²	1 SPAC	YES
LOT 36A	252 m ²	87 m ²	90 m ²	1 SPAC	YES
LOT 36B	252 m ²	87 m ²	90 m ²	1 SPAC	YES
LOT 37A	252 m ²	87 m ²	90 m ²	1 SPAC	YES
LOT 37B	252 m ²	87 m ²	90 m ²	1 SPAC	YES
LOT 38A	252 m ²	87 m ²	90 m ²	1 SPAC	YES
LOT 38B	252 m ²	87 m ²	90 m ²	1 SPAC	YES
LOT 39A	252 m ²	87 m ²	90 m ²	1 SPAC	YES
LOT 39B	252 m ²	87 m ²	90 m ²	1 SPAC	YES
LOT 40A	252 m ²	87 m ²	90 m ²	1 SPAC	YES
LOT 40B	252 m ²	87 m ²	90 m ²	1 SPAC	YES
LOT 41A	252 m ²	87 m ²	90 m ²	1 SPAC	YES
LOT 41B	252 m ²	87 m ²	90 m ²	1 SPAC	YES
LOT 42A	252 m ²	87 m ²	90 m ²	1 SPAC	YES
LOT 42B	252 m ²	87 m ²	90 m ²	1 SPAC	YES
LOT 43A	252 m ²	87 m ²	90 m ²	1 SPAC	YES
LOT 43B	252 m ²	87 m ²	90 m ²	1 SPAC	YES
LOT 44A	252 m ²	87 m ²	90 m ²	1 SPAC	YES
LOT 44B	252 m ²	87 m ²	90 m ²	1 SPAC	YES
LOT 45A	252 m ²	87 m ²	90 m ²	1 SPAC	YES
LOT 45B	252 m ²	87 m ²	90 m ²	1 SPAC	YES
LOT 46A	252 m ²	87 m ²	90 m ²	1 SPAC	YES
LOT 46B	252 m ²	87 m ²	90 m ²	1 SPAC	YES
LOT 47A	252 m ²	87 m ²	90 m ²	1 SPAC	YES
LOT 47B	252 m ²	87 m ²	90 m ²	1 SPAC	YES
LOT 48A	252 m ²	87 m ²	90 m ²	1 SPAC	YES
LOT 48B	252 m ²	87 m ²	90 m ²	1 SPAC	YES

H ISSUED TO COUNCIL FOR DA APPROVAL 13.06.24
 G ISSUED FOR REVIEW 24.04.24
 F ISSUED TO CONSULTANTS 08.04.24
 E ISSUED FOR REVIEW 07.04.24
 D ISSUED FOR REVIEW 26.03.24
 C ISSUED FOR REVIEW 21.03.24
 B REDESIGN MASTER LAYOUT FOR NEW MODULES 18.03.24
 A SKETCH DESIGN 22.02.24

Rev Description Date App'd

Project INTEGRATED HOUSING

LOT 1, 101-103 IRONBARK ROAD,
 #Site City NSW

SKYLINE
 ARCHITECTS

Business Address: 30 Grove Street, PARRAMATTA NSW 2150
 Postal Address: 30 Grove Street, PARRAMATTA NSW 2150
 Phone Number: (02) 9660 3850
 Email: info@skylinearchitects.com.au

Nominated Architect:
 Youssef El Khawaja Reg no 8533

Drawing Title

FLOOR PLANS

GENERAL PLAN

Checked/Approved

Scale


© All Rights Reserved

Project Number 230-82


Status DA

Drawing Number Revision DA-102

MATERIALS SCHEDULE

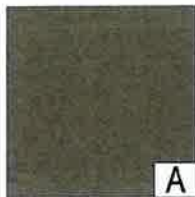

EXTERNAL WALL 1-
James Hardie
CFC Cladding
(fine texture- vertical)
paint finish - 'Dulux
Brown bear or similar

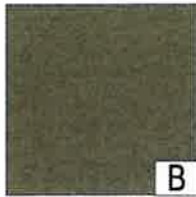

CARPORT POSTS -
Powder coated steel
paint finish - 'Dulux
Stony creek or similar



METAL ROOF
SHEETING -
'Colorbond
windspray or similar




WINDOW AND
DOORS -
Aluminium
Powdercoat
Black




CONCRETE
DRIVEWAY -
Coloured stencil
paint finish -
'Dulux Slikwort
or similar


Copyright SKYLINE ARCHITECTS PTY LTD ©
Notes:
1. CONTRACTOR MUST VERIFY ALL DIMENSIONS ON SITE BEFORE COMMENCING WORK OR PREPARING SHOP DRAWINGS.
2. DO NOT SCALE DRAWINGS.
3. CONTRACTOR TO CHECK UNDERGROUND SERVICES BEFORE COMMENCING WORKS BY CONTACTING DIAL BEFORE YOU DIG. IF DIAL BEFORE YOU DIG INFORMATION IS PROVIDED WITH THIS DOCUMENTATION IT SHALL BE ASSUMED NOT TO BE CURRENT AND CONTRACTOR SHALL MAKE THEIR OWN ENQUIRIES.

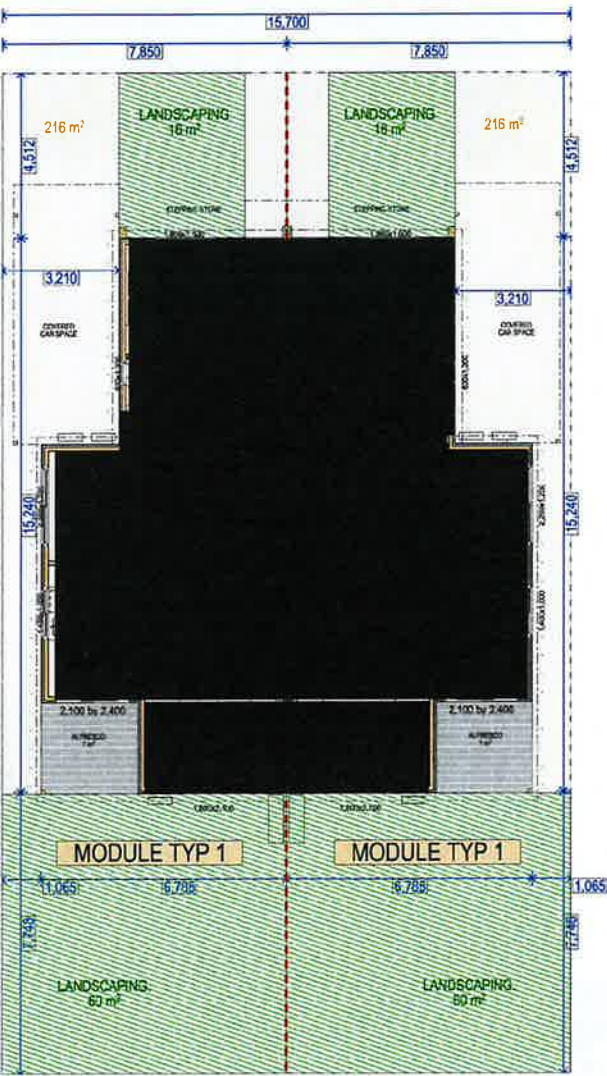

MODULE TYPICAL LAYOUT 1

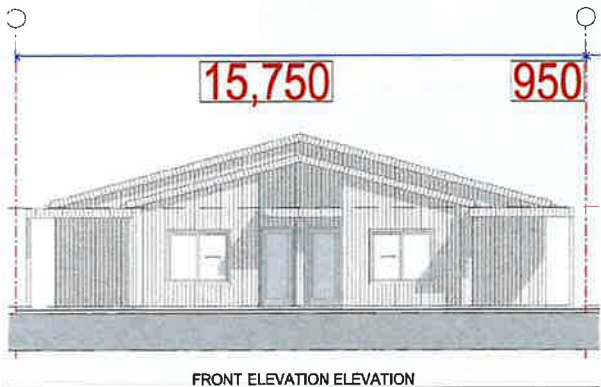

FRONT ELEVATION ELEVATION

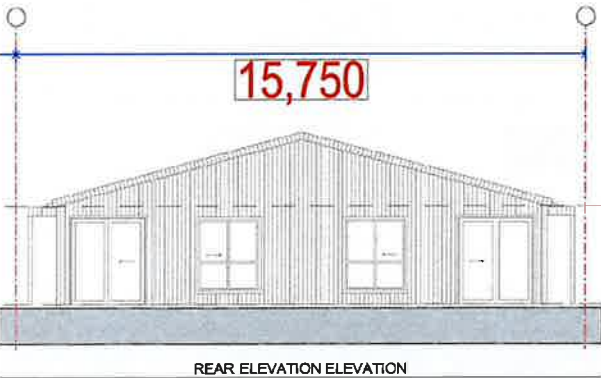

REAR ELEVATION ELEVATION



SIDE ELEVATION 1 (TYP 1) ELEVATION



SIDE ELEVATION 2 (TYP 1) ELEVATION



H	ISSUED TO COUNCIL FOR DA APPROVAL	13.05.24
I	ISSUED FOR REVIEW	24.04.24
J	ISSUED TO CONSULTANTS	06.04.24
K	ISSUED FOR REVIEW	07.04.24
L	ISSUED FOR REVIEW	25.03.24
M	ISSUED FOR REVIEW	21.03.24
N	REDESIGN MASTER LAYOUT FOR NEW MODULES	18.03.24
O	SKETCH DESIGN	22.02.24

Rev	Description	Date	App'd
1	Project		
2	INTERGRATED HOUSING		

LOT 1, 101-103 IRONBARK ROAD,
#Site City NSW

SKYLINE
ARCHITECTS

Business Address: 30 Green Street, PARRAMATTA NSW 2150
Postal Address: 30 Green Street, PARRAMATTA NSW 2150
Phone Number: (02) 6600 3950
Email: info@skylinearchitects.com.au

Notified Architect:
Youssef El Khoukry Reg no 8893

Drawing Title

FLOOR PLANS

GROUND FLOOR TYPICAL 1

Checked/Approved

Scale

1:100

Project Number

230-82

Status

DA

Drawing Number

DA-103



MATERIALS SCHEDULE


EXTERNAL WALL 1-
James Hardie
CFC Cladding
(fine texture- vertical)
paint finish - 'Dulux
Sky painting or similar

CARPORT POSTS -
Powder coated steel
paint finish - 'Dulux
Lexicon whait or
similar


METAL ROOF
SHEETING -
'Colorbond
Monument or
similar

WINDOW AND
DOORS -
Aluminium
Powdercoat
Black

CONCRETE
DRIVEWAY -
Coloured stencil
paint finish -
'Dulux Slikwort
or similar

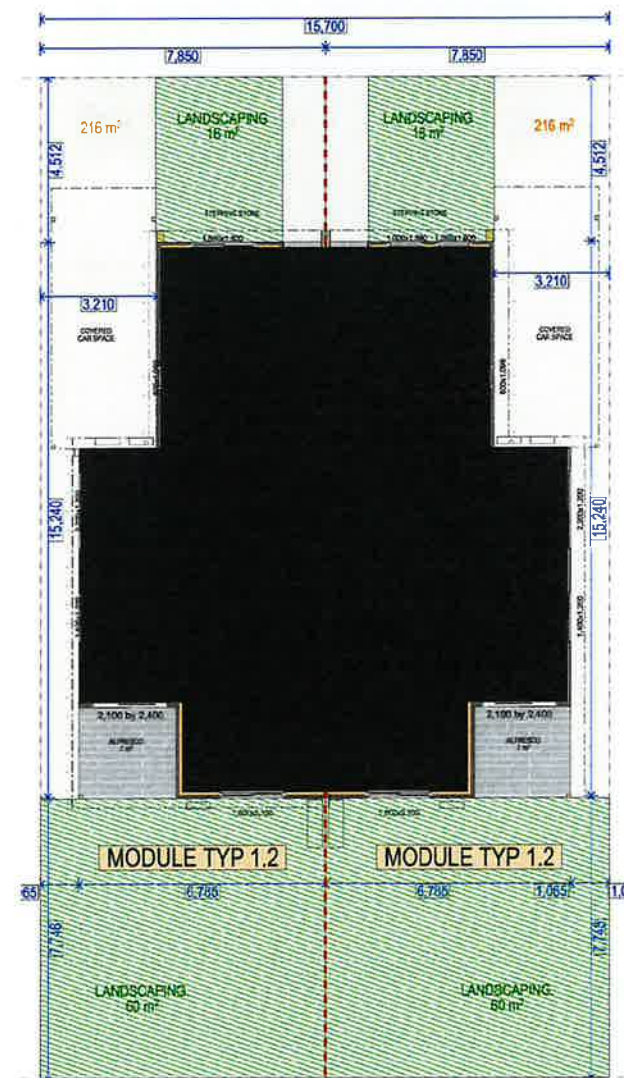

MODULE TYPICAL LAYOUT 1.2

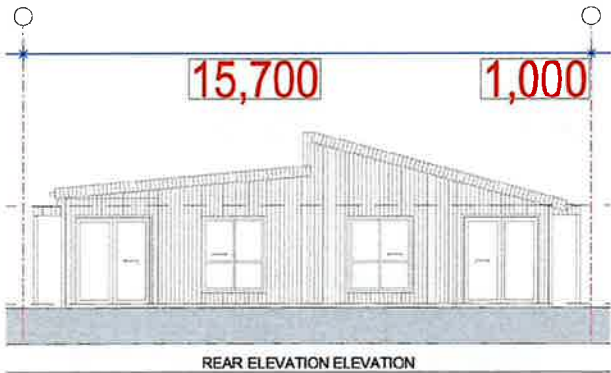

Copyright SKYLINE ARCHITECTS PTY LTD ©
Notes:
1. CONTRACTOR MUST VERIFY ALL DIMENSIONS ON SITE BEFORE COMMENCING WORK OR PREPARING SHOP DRAWINGS.
2. DO NOT SCALE DRAWINGS.
3. CONTRACTOR TO CHECK UNDERGROUND SERVICES BEFORE COMMENCING WORKS BY CONTACTING DIAL BEFORE YOU DIG IF DIAL BEFORE YOU DIG INFORMATION IS PROVIDED WITH THIS DOCUMENTATION IT SHALL BE ASSUMED NOT TO BE CURRENT AND CONTRACTOR SHALL MAKE THEIR OWN ENQUIRIES.

H	ISSUED TO COUNCIL FOR DA APPROVAL	13.05.24
G	ISSUED FOR REVIEW	24.04.24
F	ISSUED TO CONSULTANTS	08.04.24
E	ISSUED FOR REVIEW	07.04.24
D	ISSUED FOR REVIEW	25.03.24
C	ISSUED FOR REVIEW	21.03.24
B	REDESIGN MASTERLAYOUT FOR NEW MODULES	18.03.24
A	SKETCH DESIGN	22.02.24

Rev	Description	Date	App'd
Project	INTERGRATED HOUSING		

LOT 1, 101-103 IRONBARK ROAD,
#Sile City NSW

SKYLINE
ARCHITECTS

Business Address: 30 Grove Street, PARRAMATTA NSW 2150
Postal Address: 30 Grove Street, PARRAMATTA NSW 2150
Phone Number: (02) 8550 1200
Email: info@skylinearchitects.com.au

Northward Architects:
Youssef El Khawaja Reg no 6993
Drawing Title

FLOOR PLANS
GROUND FLOOR TYPICAL 1.2

Checked/Approved

Scale
1:100
Project Number
230-82
Status
DA




Drawing Number Revision
DA-105



A

James Hardie
CFC Cladding
(fine texture- vertical)
paint finish - 'Dulux
Sky painting or similar

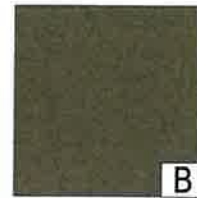

C



D


E

Copyright SKYLINE ARCHITECTS PTY LTD ©

Notes

1. CONTRACTOR MUST VERIFY ALL DIMENSIONS ON SITE BEFORE COMMENCING WORK OR PREPARING SHOP DRAWINGS.
2. DO NOT SCALE DRAWINGS.
3. CONTRACTOR TO CHECK UNDERGROUND SERVICES BEFORE COMMENCING WORKS BY CONTACTING DIAL BEFORE YOU DIG. IF DIAL BEFORE YOU DIG INFORMATION IS PROVIDED WITH THIS DOCUMENTATION IT SHALL BE ASSUMED NOT TO BE CURRENT AND CONTRACTOR SHALL HAVE THEIR OWN ENQUIRIES.


The logo for 'Dial Before You Dig' is located in the bottom right corner. It features a red rectangular box with the text 'DIAL BEFORE YOU DIG' in white, bold, capital letters. Below the text is a circular icon with a red border and a black background, containing a white telephone handset symbol.

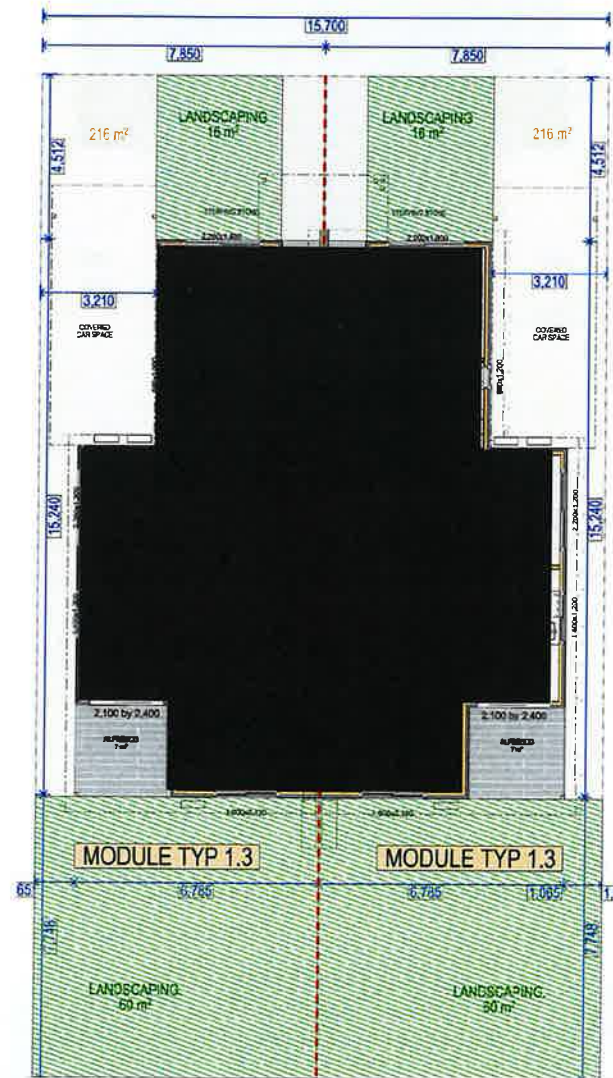

15,700 1,000

FRONT ELEVATION ELEVATION

FRONT ELEVATION ELEVATION

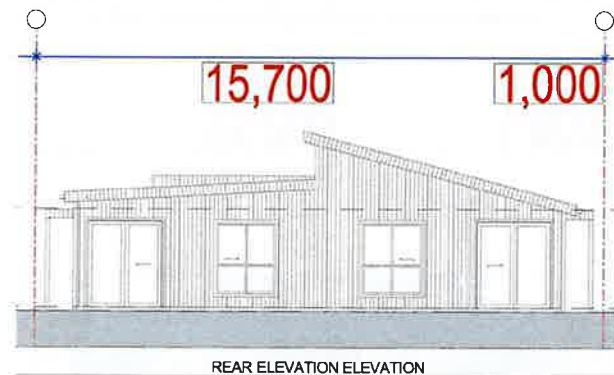

REAR ELEVATION ELEVATION



SIDE ELEVATION 1 (TYP 1.3) ELEVATION



SIDE ELEVATION 2 (TYP 1.3) ELEVATION



H	ISSUED TO COUNCIL FOR DA APPROVAL	13.05.24
G	ISSUED FOR REVIEW	24.04.24
F	ISSUED TO CONSULTANTS	08.04.24
E	ISSUED FOR REVIEW	07.04.24
D	ISSUED FOR REVIEW	25.03.24
C	ISSUED FOR REVIEW	21.03.24
B	REDESIGN MASTER LAYOUT FOR NEW MODULES	18.03.24
A	SKETCH DESIGN	22.02.24

Rev	Description	Date	App'd
-----	-------------	------	-------

LOT 1, 101-103 IRONBARK ROAD,
#Site City NSW

SKYLINE
ARCHITECTS

Business Address: 30 Grove Street, PARRAMATTA NSW 2150
Postal Address: 30 Grove Street, PARRAMATTA NSW 2150
Phone number: (02) 6610 3650
Email: info@skylinetechitects.com.au

Nominated Architects:
Youssef El Khemisy Reg no 8933

Drawing Title
FLOOR PLANS
GROUND FLOOR TYPICAL 1.3
Checked/Approved

Scale


Project Number

230-82

Status
DA


DA _____

Drawing Number Revisor:

A-106



MATERIALS SCHEDULE

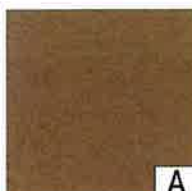

A

EXTERNAL WALL 1-
James Hardie
CFC Cladding
(fine texture- vertical)
paint finish - 'Dulux
Nomad or similar



B

CARPORT POSTS -
Powder coated steel
paint finish - 'Dulux
Stony creek or similar




C

METAL ROOF
SHEETING -
'Colorbond
Monument or
similar



D

WINDOW AND
DOORS -
Aluminium
Powdercoat
Black

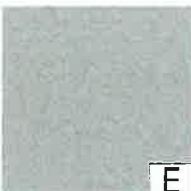


E


CONCRETE
DRIVEWAY -
Coloured stencil
paint finish -
'Dulux Slikwort
or similar

Copyright SKYLINE ARCHITECTS PTY LTD ©

Notes
1. CONTRACTOR MUST VERIFY ALL DIMENSIONS ON SITE BEFORE COMMENCING WORK OR PREPARING SHOP DRAWINGS.
2. DO NOT SCALE DRAWINGS.
3. CONTRACTOR TO CHECK UNDERGROUND SERVICES BEFORE COMMENCING WORKS BY CONTACTING DIAL BEFORE YOU DIG. IF DIAL BEFORE YOU DIG INFORMATION IS PROVIDED WITH THIS DOCUMENTATION IT SHALL BE ASSUMED NOT TO BE CURRENT AND CONTRACTOR SHALL HAVE THEIR OWN ENQUIRIES.

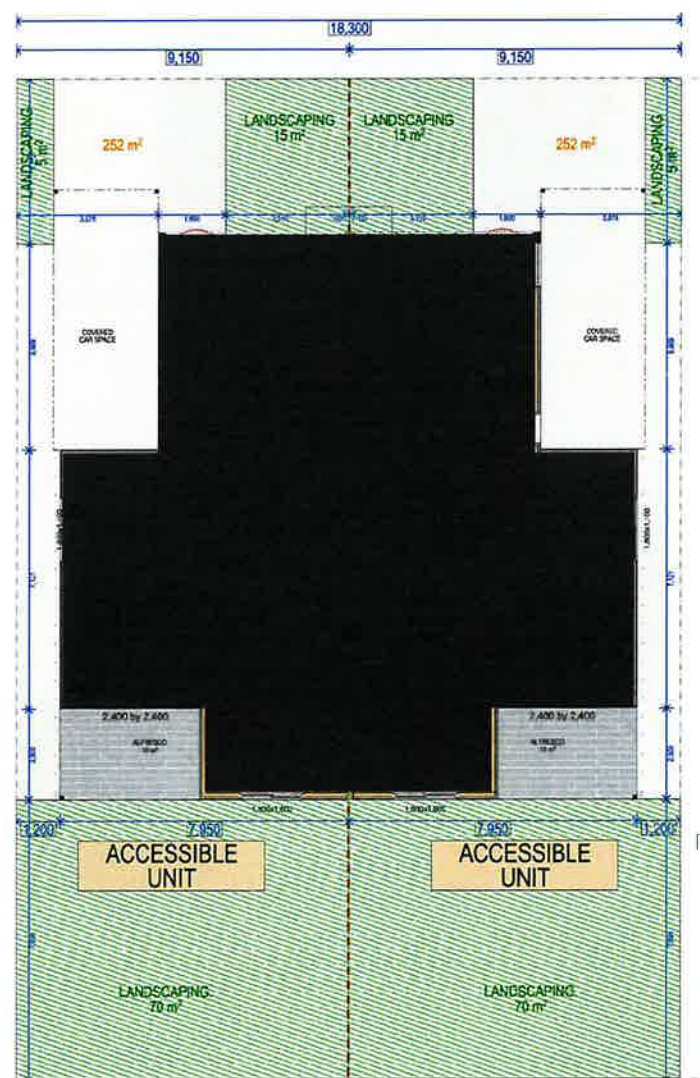

MODULE ACCESSIBLE HOUSE 1

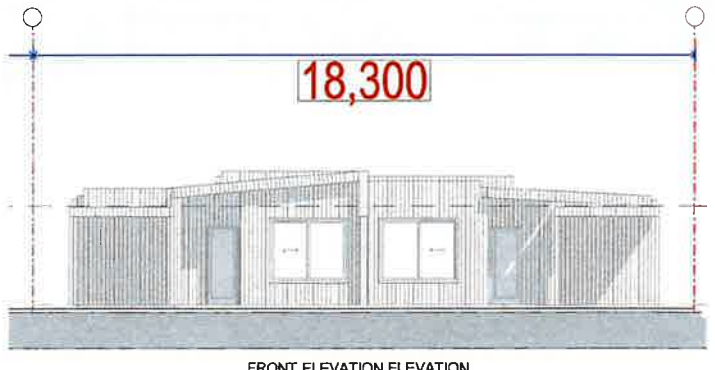

FRONT ELEVATION ELEVATION



REAR ELEVATION ELEVATION



SIDE ELEVATION 1 (ACCESS) ELEVATION



SIDE ELEVATION 2 (ACCESS) ELEVATION



H	ISSUED TO COUNCIL FOR DA APPROVAL	13.05.24
G	ISSUED FOR REVIEW	24.04.24
F	ISSUED TO CONSULTANTS	06.04.24
E	ISSUED FOR REVIEW	07.04.24
D	ISSUED FOR REVIEW	25.03.24
C	ISSUED FOR REVIEW	21.03.24
B	REDESIGN MASTER LAYOUT FOR NEW MODULES	18.03.24
A	SKETCH DESIGN	22.02.24

Rev	Description	Date	App'd

Project:
INTERGRATED HOUSING

LOT 1, 101-103 IRONBARK ROAD,
#Silo City NSW

SKYLINE
ARCHITECTS

Suite/Address: 30 Grove Street, PARRAMATTA NSW 2150
Postal Address: 30 Grove Street, PARRAMATTA NSW 2150
Phone Number: (02) 8630 3890
Email: info@skylinearchitects.com.au

Notified Architect:
Youssif El Khawaja Reg no 8833

Drawing Title
FLOOR PLANS
GROUND FLOOR TYPICAL ACCESS

Checked/Approved

Scale
@1:100

Project Number
230-82

Status
DA


Drawing Number Revision
DA-107




Copyright SKYLINE ARCHITECTS PTY LTD ©

Notes
1. CONTRACTOR MUST VERIFY ALL DIMENSIONS ON SITE BEFORE COMMENCING WORK OR PREPARING SHOP DRAWINGS.
2. DO NOT SCALE DRAWINGS.
3. CONTRACTOR TO CHECK UNDERGROUND SERVICES BEFORE COMMENCING WORKS BY CONTACTING DIAL BEFORE YOU DIG. IF DIAL BEFORE YOU DIG INFORMATION IS PROVIDED WITH THIS DOCUMENTATION IT SHALL BE ASSUMED NOT TO BE CURRENT AND CONTRACTOR SHALL MAKE THEIR OWN ENQUIRIES.


MATERIALS SCHEDULE

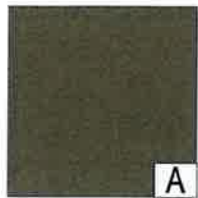

EXTERNAL WALL 1-
James Hardie
CFC Cladding
(fine texture- vertical)
paint finish - 'Dulux
Brown bear or similar

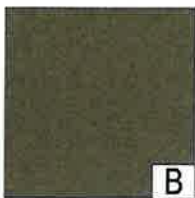

CARPORT POSTS -
Powder coated steel
paint finish - 'Dulux
Stony creek or similar

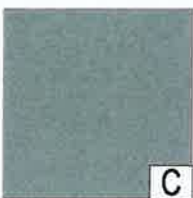

METAL ROOF
SHEETING -
'Colorbond
windspray or similar




WINDOW AND
DOORS -
Aluminium
Powdercoat
Black




CONCRETE
DRIVEWAY -
Coloured stencil
paint finish -
'Dulux Slikwort
or similar



EXTERNAL WALL 2-
James Hardie
CFC Cladding
(fine texture- vertical)
paint finish - 'Dulux
Nomad or similar

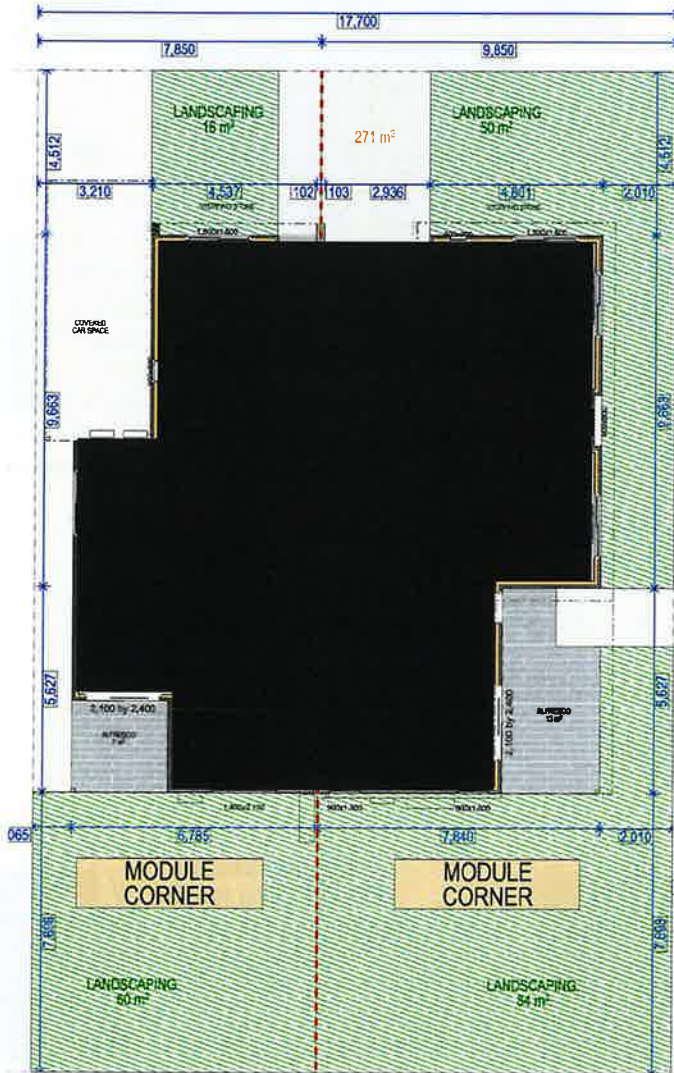


MODULE CORNER BLOCK 1

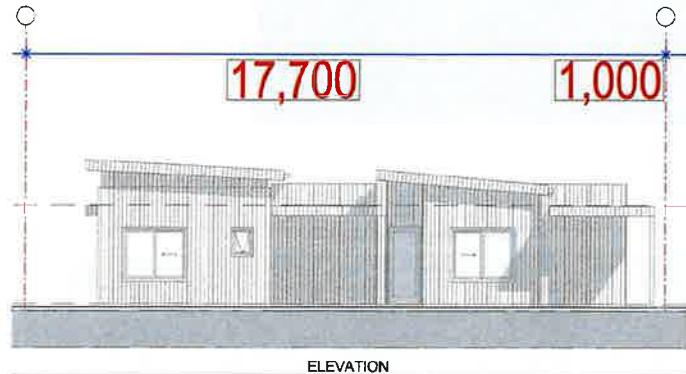

ELEVATION



SIDE ELEVATION 1 (CNR1) ELEVATION

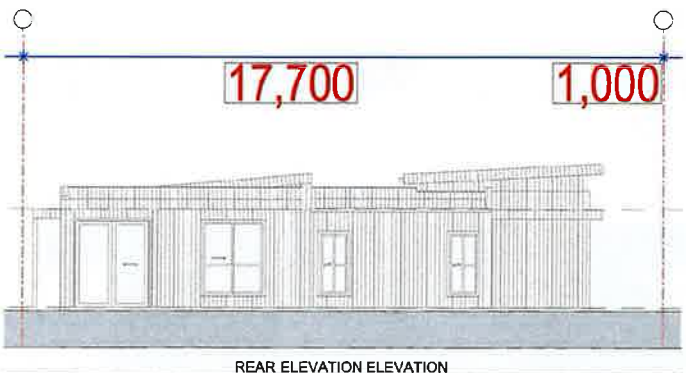

REAR ELEVATION ELEVATION



SIDE ELEVATION 2 (CNR1) ELEVATION



H	ISSUED TO COUNCIL FOR DA APPROVAL	13.05.24
G	ISSUED FOR REVIEW	24.04.24
F	ISSUED TO CONSULTANTS	08.04.24
E	ISSUED FOR REVIEW	07.04.24
D	ISSUED FOR REVIEW	25.03.24
C	ISSUED FOR REVIEW	21.03.24
B	REDESIGN MASTER LAYOUT FOR NEW MODULES	18.03.24
A	SKETCH DESIGN	22.02.24

Rev Description Date App'd

Project
INTERGRAED HOUSING

LOT 1, 101-103 IRONSARK ROAD,
R5 Site City NSW

SKYLINE
ARCHITECTS
Business Address: 30 Gros Street, PARRAMATTA NSW 2150
Postal Address: 30 Gros Street, PARRAMATTA NSW 2150
Phone Number: (02) 8630 9455
Email: info@skylinearchitects.com.au
Nominated Architects:
Youness El Khawaja Reg no: 8993

Drawing Title
FLOOR PLANS
GROUND FLOOR CORNER 1

Checked/Approved

Scale
1:100 (See Site)


Project Number
230-82
Status
DA

Drawing Number
DA-108
Revision


Copyright SKYLINE ARCHITECTS PTY LTD ©

Notes

1. CONTRACTOR MUST VERIFY ALL DIMENSIONS ON SITE BEFORE COMMENCING WORK OR PREPARING SHOP DRAWINGS
2. DO NOT SCALE DRAWINGS
3. CONTRACTOR TO CHECK UNDERGROUND SERVICES BEFORE COMMENCING WORKS BY CONTACTING DIAL BEFORE YOU DIG. IF DIAL BEFORE YOU DIG INFORMATION IS PROVIDED WITH THIS DOCUMENTATION IT SHALL BE ASSUMED NOT TO BE CURRENT AND CONTRACTOR SHALL MAKE THEIR OWN ENQUIRES.

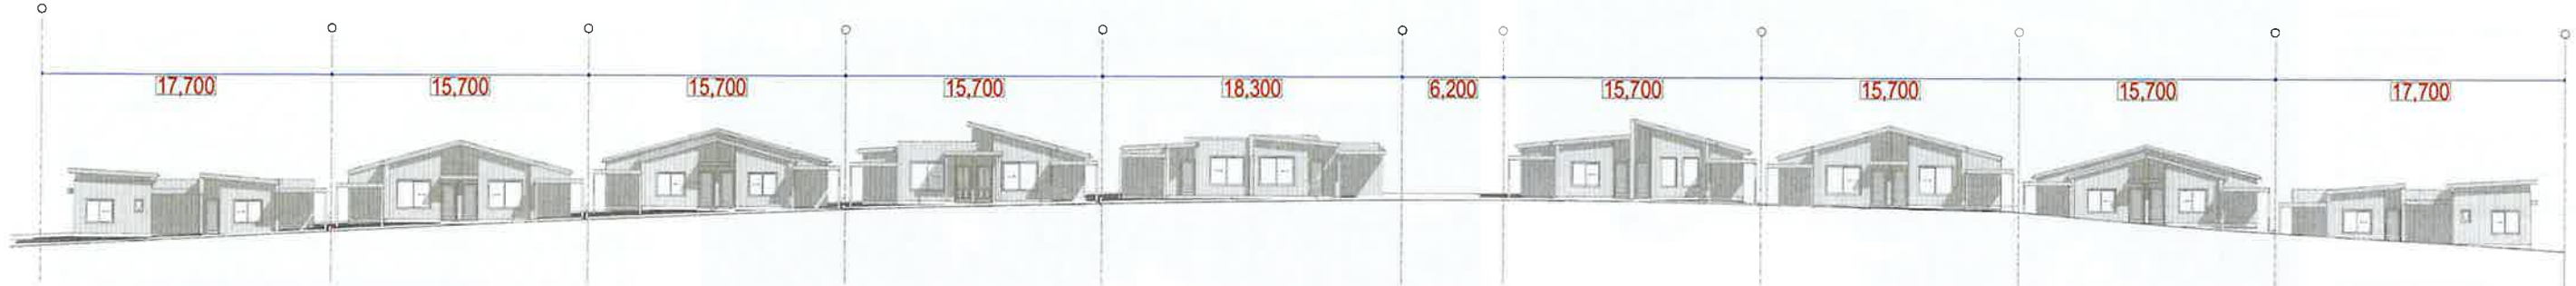


ROAD 4 (SOUTH) ELEVATION

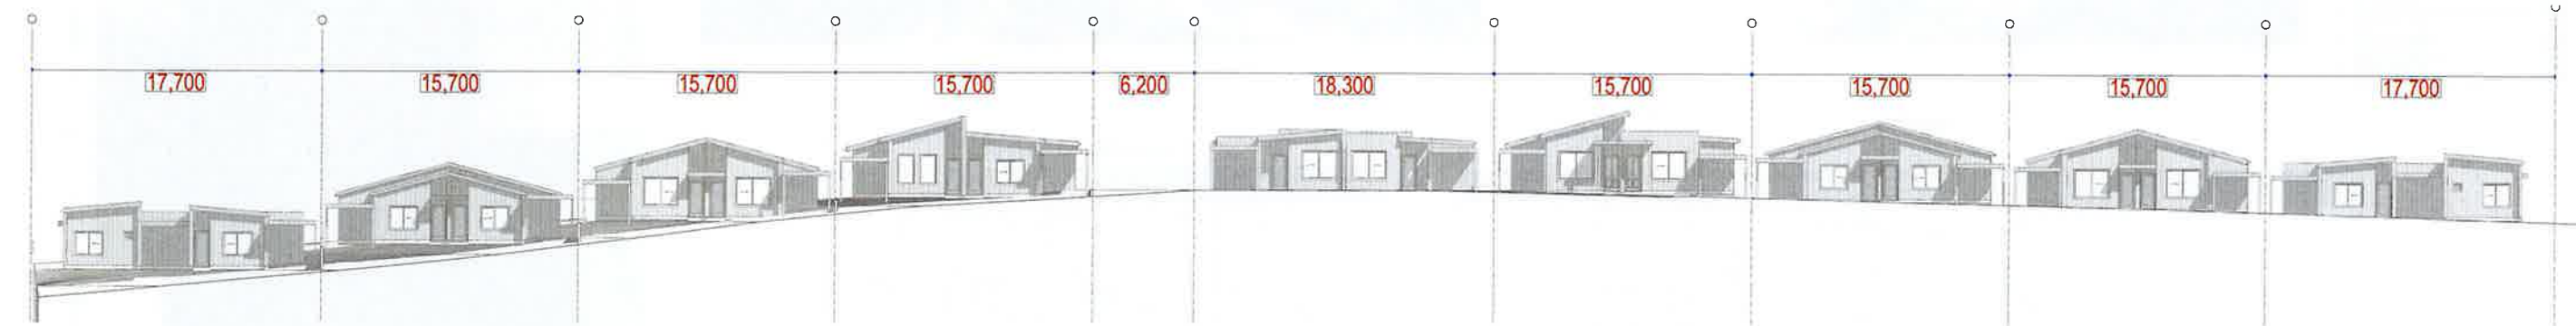


ROAD 5 (NORTH) ELEVATION

1:200

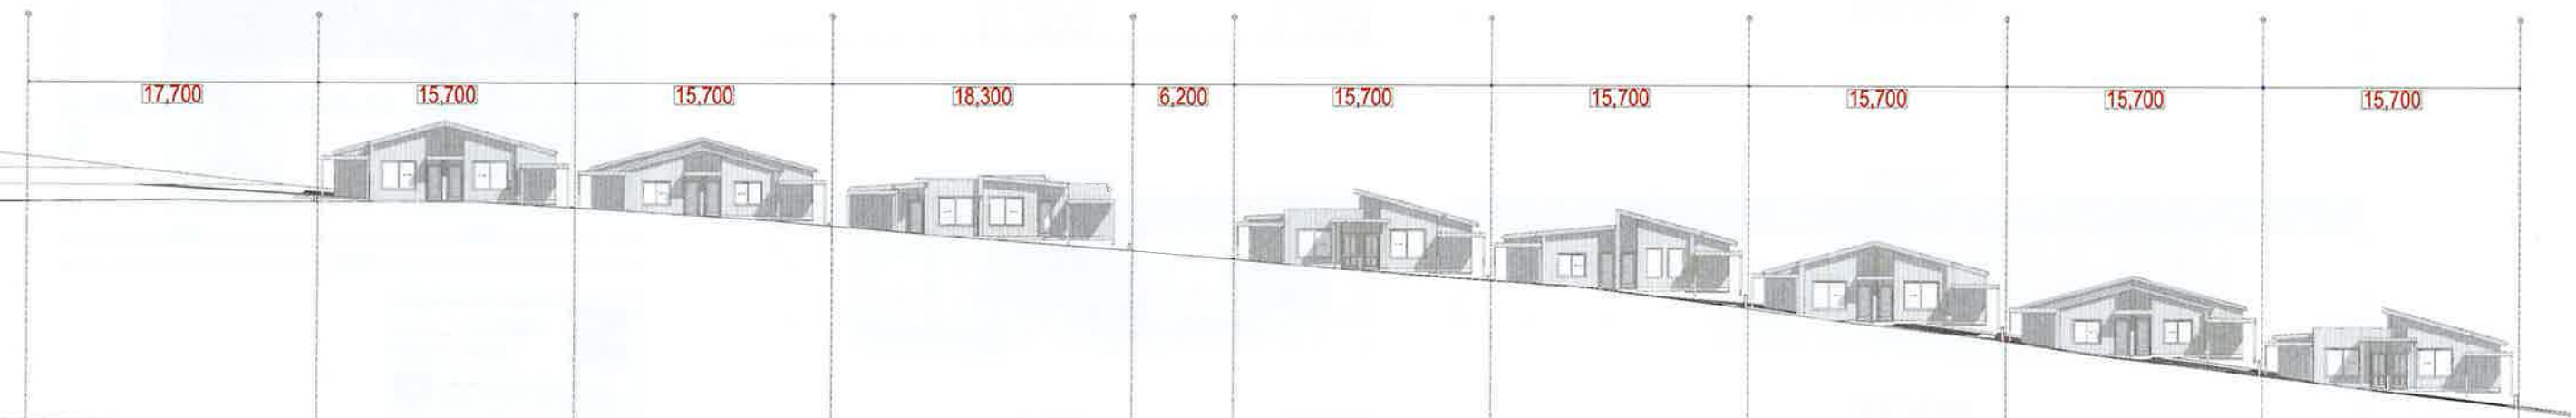

ROAD 7 (SOUTH) ELEVATION

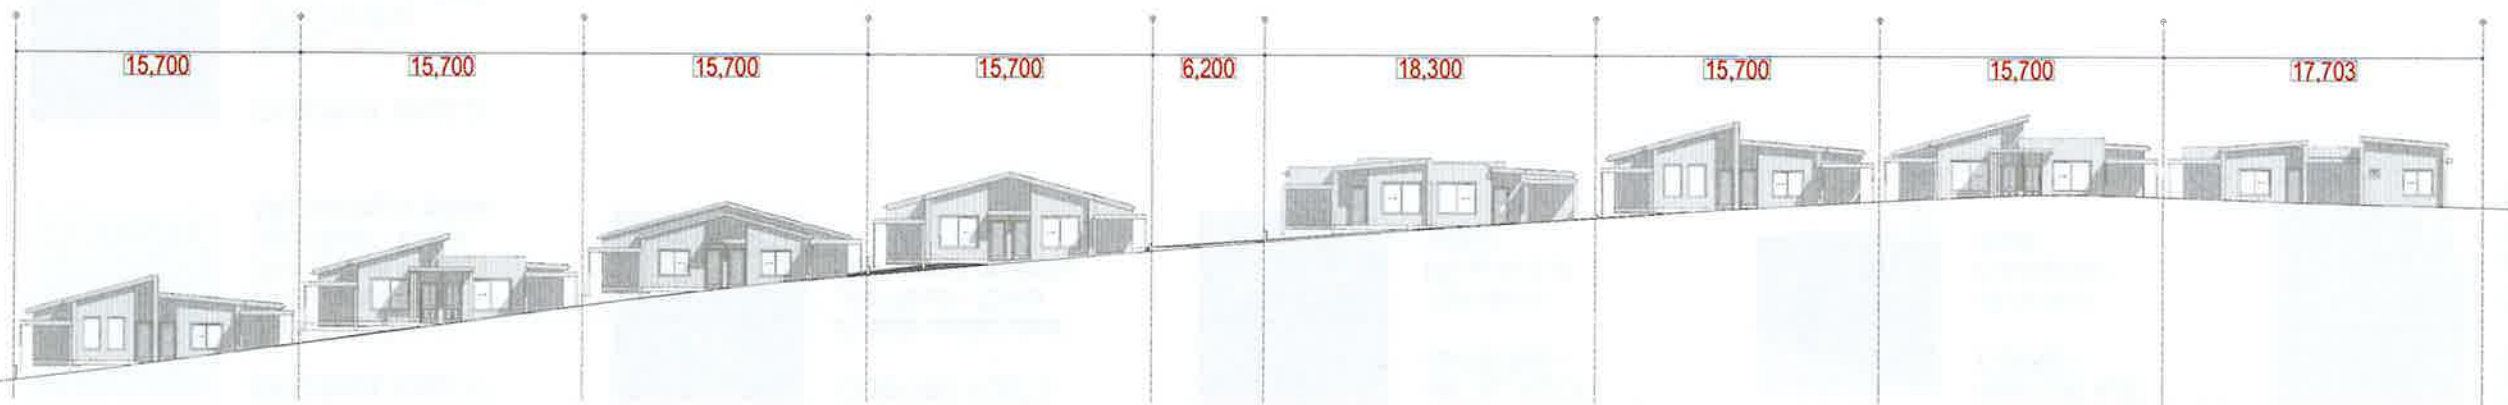

ROAD 7 (NORTH) ELEVATION

1:200

H	ISSUED TO COUNCIL FOR APPROVAL	18.02.24
G	ISSUED FOR REVIEW	24.04.24
F	ISSUED TO CONSULTANTS	08.04.24
E	ISSUED FOR REVIEW	07.04.24
D	ISSUED FOR REVIEW	25.03.24
C	ISSUED FOR REVIEW	21.03.24
B	REDESIGN MASTER LAYOUT FOR NEW MODULES	18.03.24
A	SKETCH DESIGN	22.02.24

Rev	Description	Date	App'd
	Project		
	INTERGRATED HOUSING		

LOT 1, 101-103 IRONBARK ROAD,
S516 City NSW

SKYLINE
ARCHITECTS
Business Address: 30 Grove Street, PARRAMATTA NSW 2150
Postal Address: 30 Grove Street, PARRAMATTA NSW 2150
Phone Number: (02) 8660 3450
Email: info@skylinearchitects.com.au
Principal Architect:
Youssef El Khawaja Reg no 8933
Drawing Title

ELEVATIONS
STREETS ELEVATIONS
Checked/Approved



Scale	1:200
Project Number	230-82
Status	DA
Drawing Number	DA-201



H	ISSUED TO COUNCIL FOR DA APPROVAL	13.05.24
G	ISSUED FOR REVIEW	24.04.24
F	ISSUED TO CONSULTANTS	08.04.24
E	ISSUED FOR REVIEW	07.04.24
D	ISSUED FOR REVIEW	26.03.24
C	ISSUED FOR REVIEW	21.03.24
B	REDESIGN MASTER LAYOUT FOR NEW MODULES	18.03.24
A	SKETCH DESIGN	22.02.24

Rev	Description	Date	App'd
	Project		
	INTERGATED HOUSING		

LOT 1, 101-103 IRONBARK ROAD,
#Site City NSW

SKYLINE
ARCHITECTS

Business Address: 33 Grove Street, PARRAMATTA NSW 2150
Postal Address: 33 Grove Street, PARRAMATTA NSW 2150
Phone Number: (02) 6650 3850
Email: info@skylinearchitects.com.au

Nominated Architects:
Yourself (3) Private: Plug no 1533

Drawing Title

ELEVATIONS

STREETS ELEVATIONS

Checked/Approved

Scale

641 Dwg Size

Project Number

230-82

Status





DA

Drawing Number Revision

DA-202



- Notes
1. CONTRACTOR MUST VERIFY ALL DIMENSIONS ON SITE BEFORE COMMENCING WORK OR PREPARING SHOP DRAWINGS.
 2. DO NOT SCALE DRAWINGS.
 3. CONTRACTOR TO CHECK UNDERGROUND SERVICES BEFORE COMMENCING WORKS BY CONTACTING CHA BEFORE YOU DIG. IF CHA BEFORE YOU DIG INFORMATION IS PROVIDED WITH THIS DOCUMENTATION IT SHALL BE ASSUMED NOT TO BE CURRENT AND CONTRACTOR SHALL MAKE THEIR OWN ENQUIRIES.

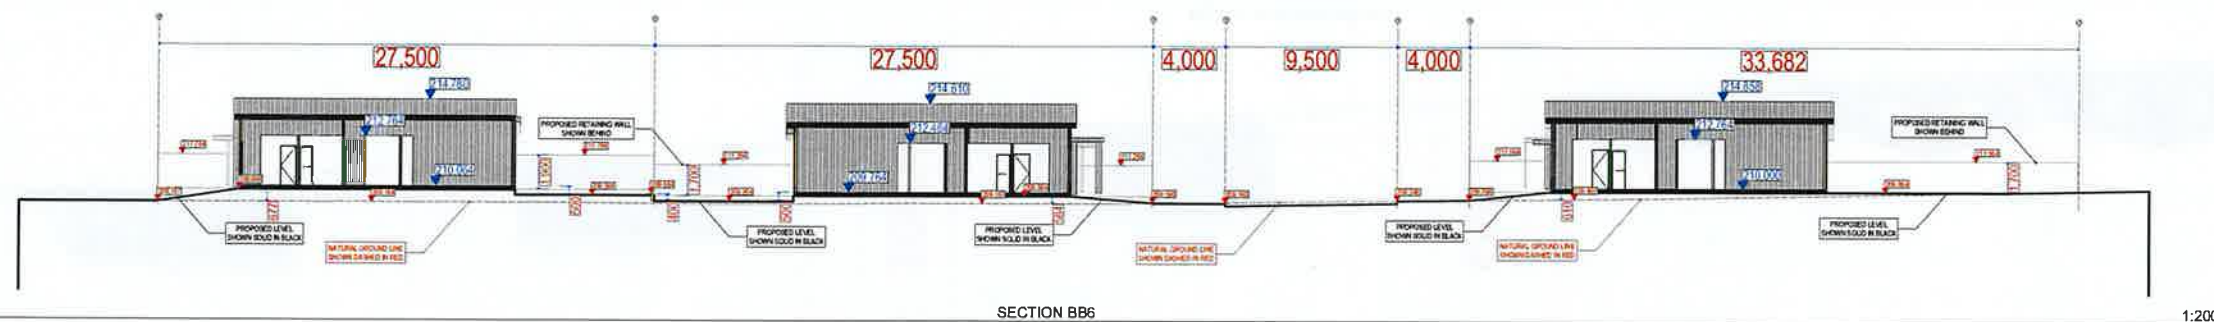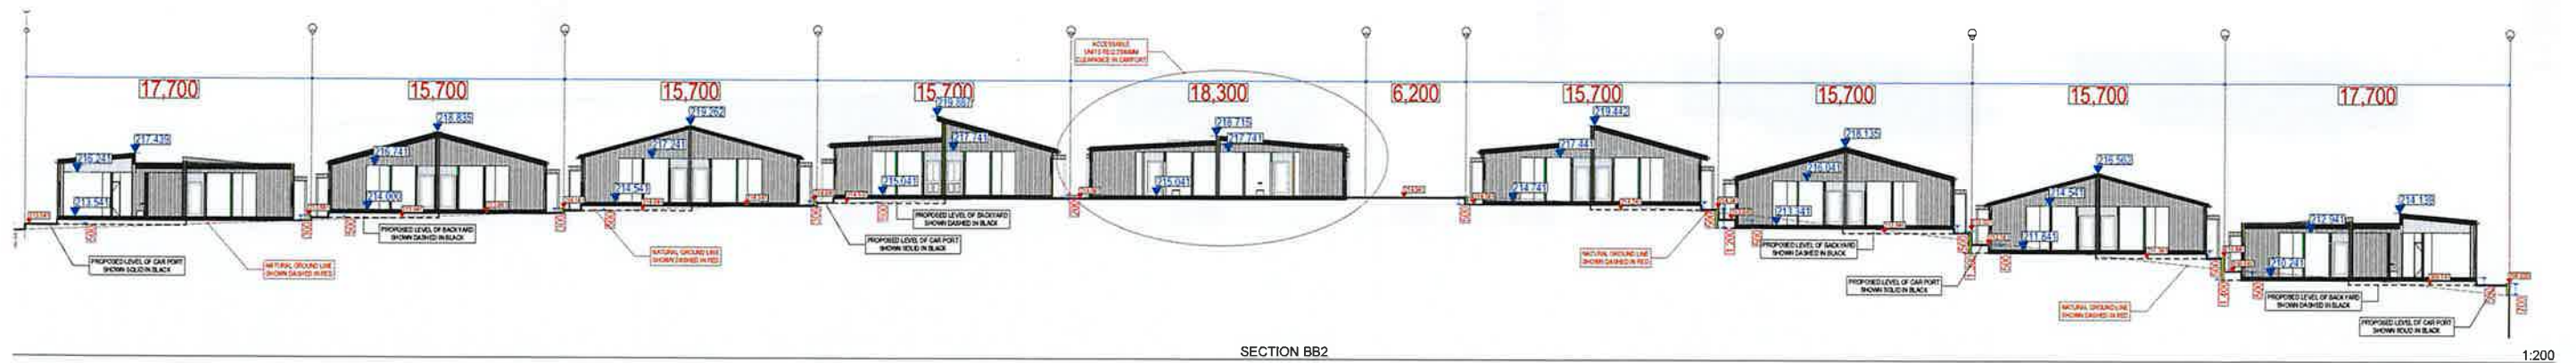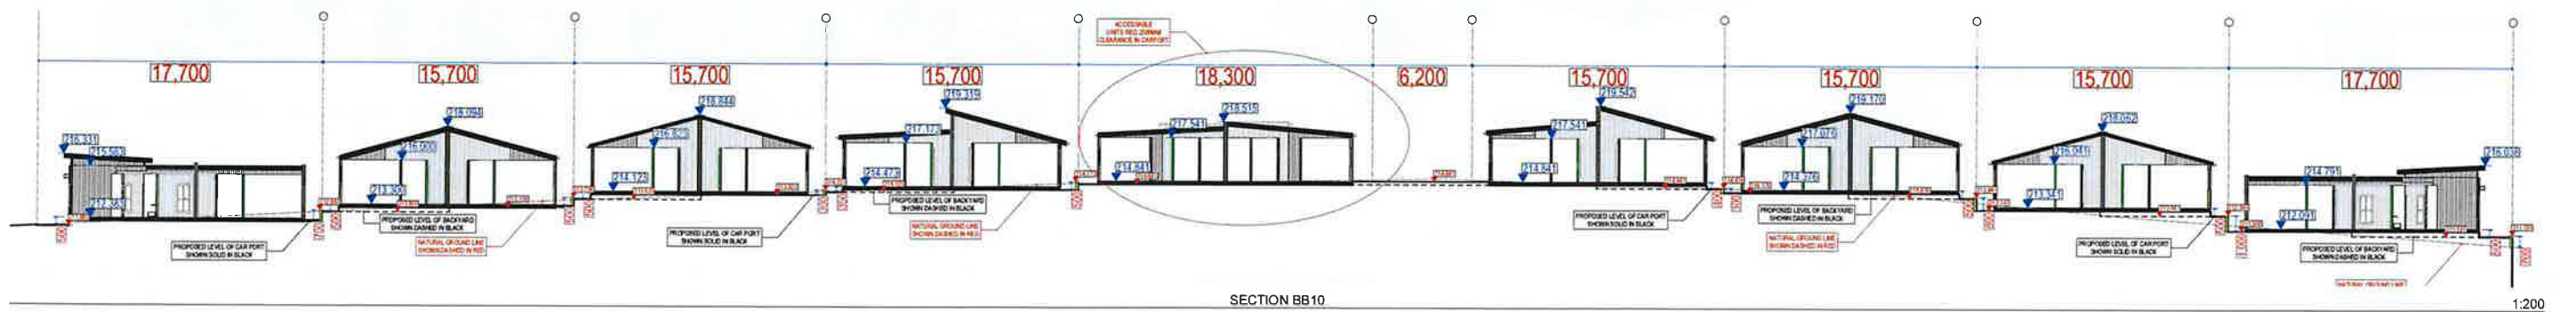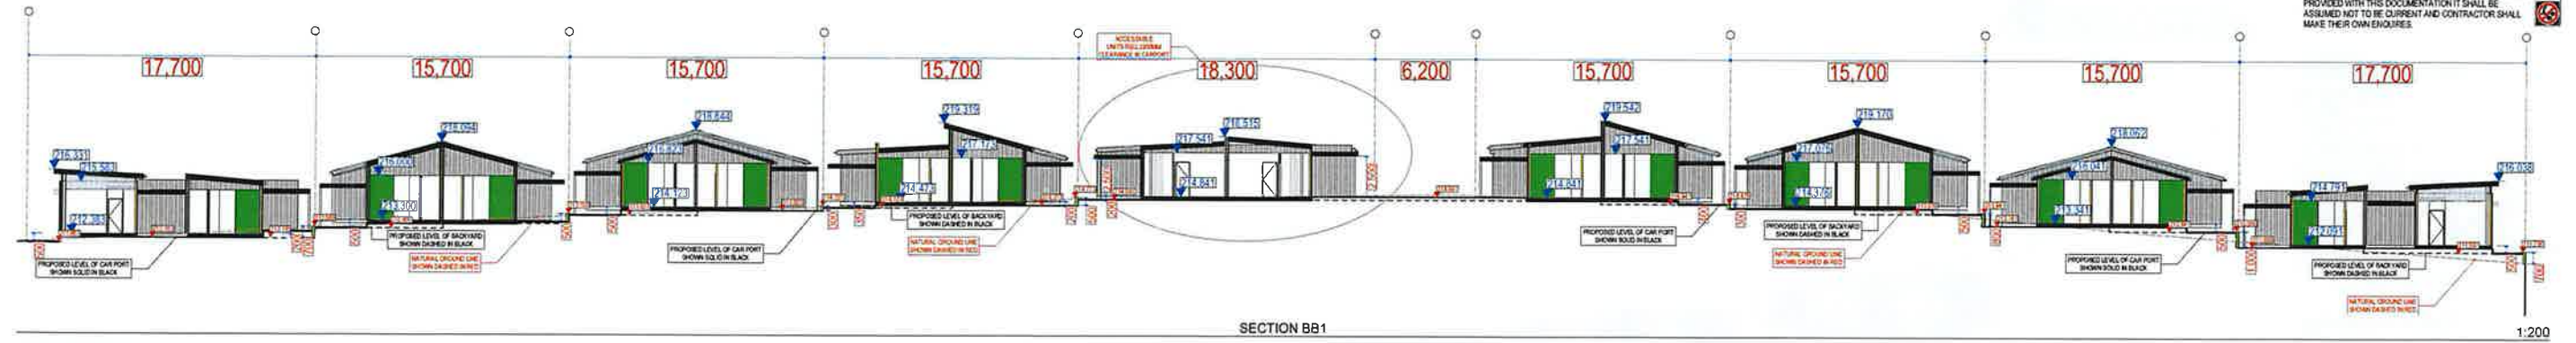

H	ISSUED TO COUNCIL FOR DA APPROVAL	13.05.24
G	ISSUED FOR REVIEW	24.04.24
F	ISSUED TO CONSULTANTS	08.04.24
E	ISSUED FOR REVIEW	07.04.24
D	ISSUED FOR REVIEW	26.03.24
C	ISSUED FOR REVIEW	21.03.24
B	REDESIGN MASTER LAYOUT FOR NEW MODULES	18.03.24
A	SKETCH DESIGN	22.02.24

Rev	Description	Date	App'd
	Project		
	INTERGRATED HOUSING		

LOT 1, 101-103 IRONBARK ROAD,
#Site City NSW

SKYLINE
ARCHITECTS

Business Address: 30 Grosvenor Street, PARRAMATTA NSW 2150
Postal Address: 30 Grosvenor Street, PARRAMATTA NSW 2150
Phone Number: (02) 8560 3830
Email: info@skylinearchitects.com.au

Nominated Architects:
Youssef El Khawariz Reg no 8933

Drawing Title

SECTIONS

GENERAL SECTION

Checked/Approved

Scale

1:200 (See Rev)

Project Number

230-82

Status




DA

Drawing Number

DA-302





Notes:
 1. CONTRACTOR MUST VERIFY ALL DIMENSIONS ON SITE BEFORE COMMENCING WORK OR PREPARING SHOP DRAWINGS.
 2. DO NOT SCALE DRAWINGS.
 3. CONTRACTOR TO CHECK UNDERGROUND SERVICES BEFORE COMMENCING WORKS BY CONTACTING DIAL BEFORE YOU DIG. IF DIAL BEFORE YOU DIG INFORMATION IS PROVIDED WITH THIS DOCUMENTATION IT SHALL BE ASSUMED NOT TO BE CURRENT AND CONTRACTOR SHALL MAKE THEIR OWN ENQUIRIES.

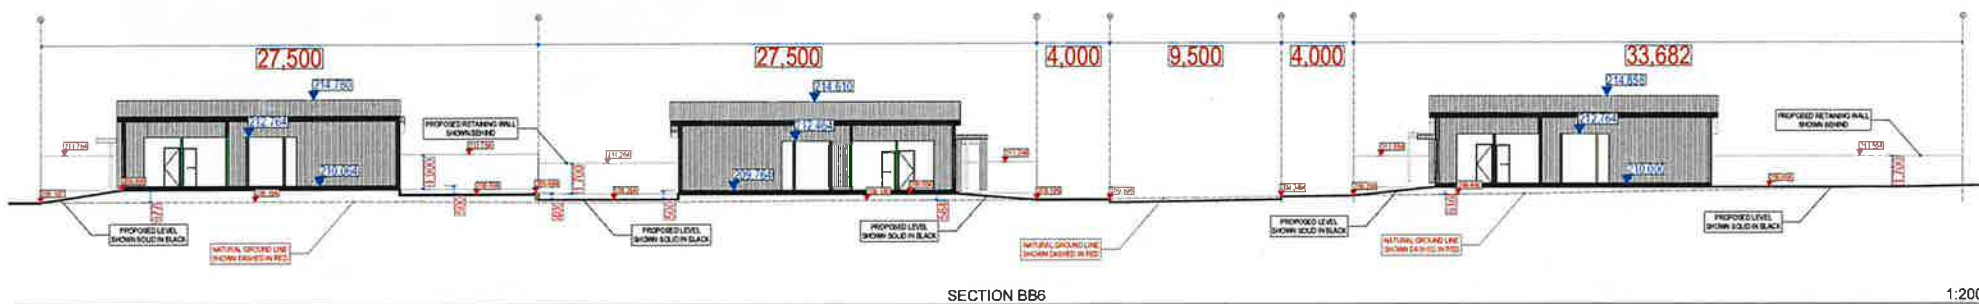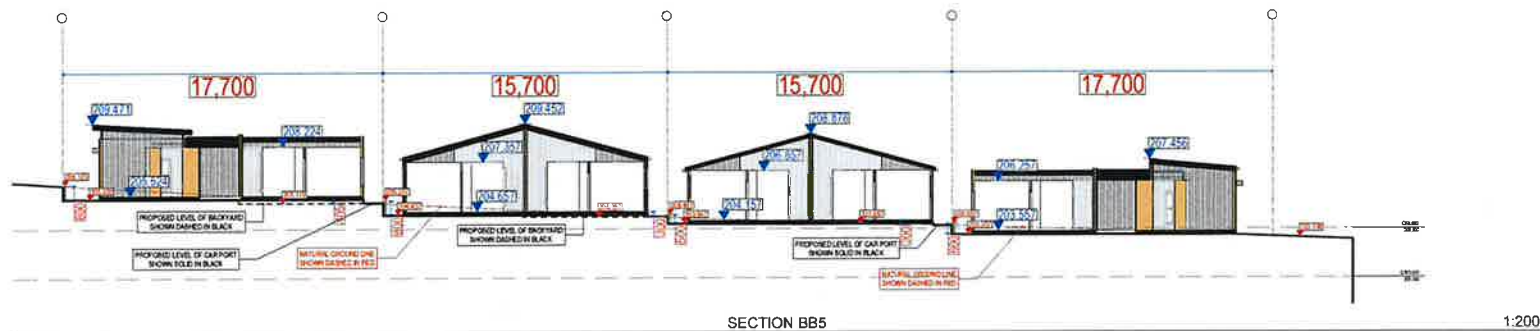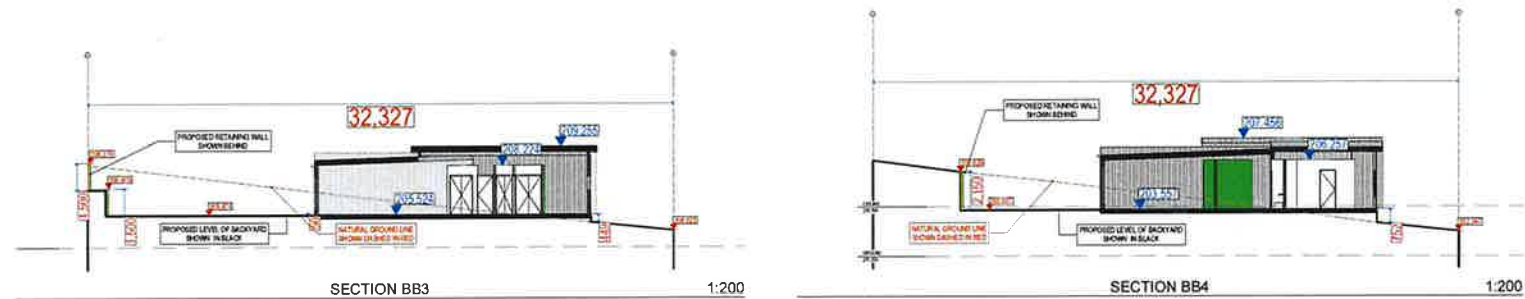

Ext. Walls:	Construction FC Clad	Insulation R2.5 added	Colour Varies	Details As per plans
Int. Walls:	Construction Plasterboard on Stud CLT Party Wall	Insulation R2.0 added R1.2 added to each side		Details As per plans Intertency
Floors:	Construction Concrete	Insulation 225mm Wafflepod		Details As per plans
Ceilings:	Construction Plasterboard	Insulation R2.5 added		Details To raked ceiling
Roof:	Construction Metal Deck	Insulation 60mm Anticon (R1.3)	Colour Varies	Details As per plans
Windows:	Product ID ALM-005-03 A	Glass Double Clear	Frame Aluminium	Uw/SHGCw 4.1/0.47
Group A	ALM-005-03 A	Double Clear	Aluminium	Awning, Entry Door (14A, 15A, 19A, 21A, 29A, 30A, 31A, 32A, 34A, 35A, 36A, 37A, 39B, 40A, 40B)
Group B	ALM-005-03 A	Double Clear	Aluminium	Sliding, Sliding Door (14A, 15A, 19A, 21A, 29A, 30A, 31A, 32A, 34A, 35A, 36A, 37A, 39B, 40A, 40B)
Group A	ALM-003-03 A	Double Clear	Aluminium	Awning, Entry Door - elsewhere
Group B	ALM-004-03 A	Double Clear	Aluminium	Sliding, Sliding Door - elsewhere
Skylights:	Product ID None	Glass	Type	Uw/SHGCw Details
Other:	Orientation 40	Termin Suburban	Rangehood Ducted	Estimated Dammlights Sealed LED - 1 per 2.5m²
				Software Version HERO 22

Notes: 1 x 1500 mm ceiling fan to living; 1 x 1200mm ceiling fan each bedroom

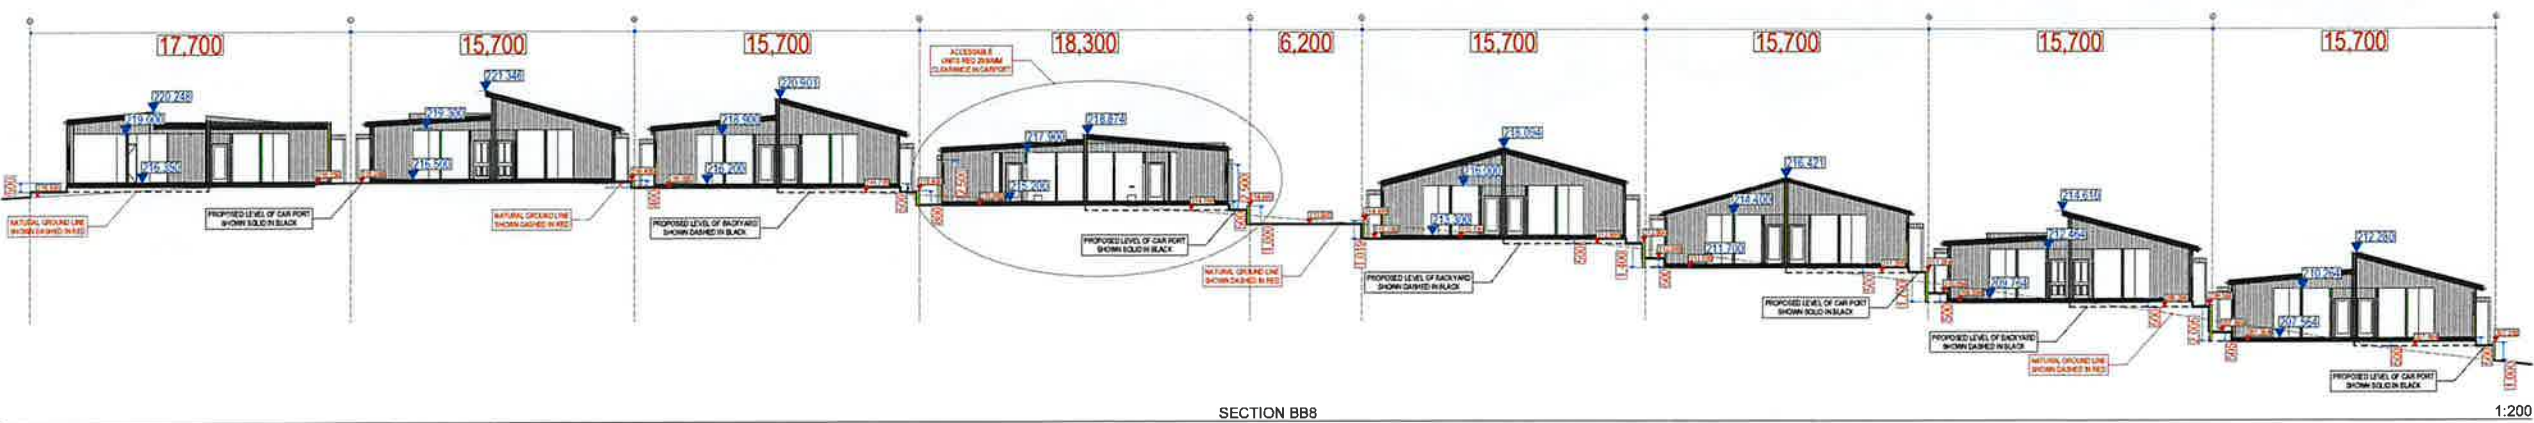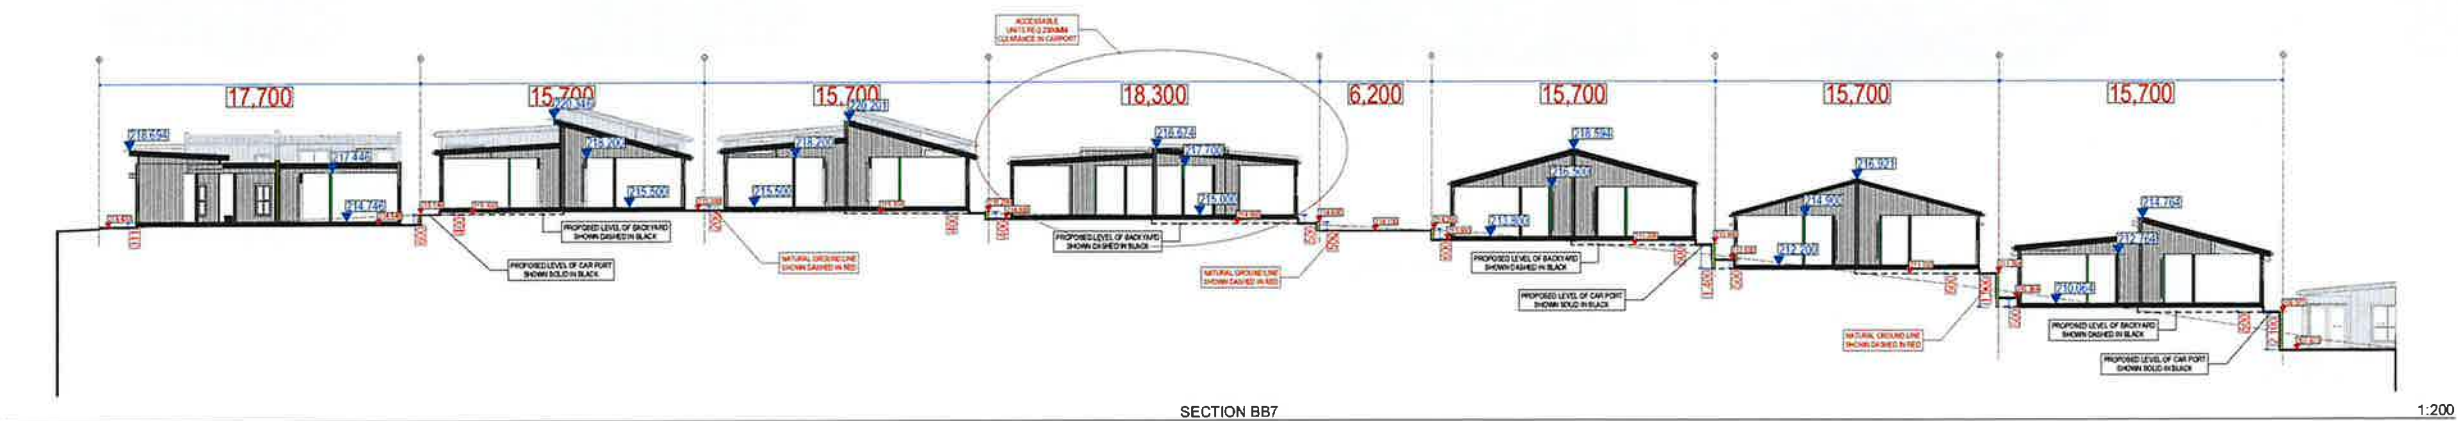

H	ISSUED TO COUNCIL FOR DA APPROVAL	13.05.24
G	ISSUED FOR REVIEW	24.04.24
F	ISSUED TO CONSULTANTS	08.04.24
E	ISSUED FOR REVIEW	07.04.24
D	ISSUED FOR REVIEW	25.03.24
C	ISSUED FOR REVIEW	21.03.24
B	REDESIGN MASTER LAYOUT FOR NEW MODULES	18.03.24
A	SKETCH DESIGN	22.02.24

Rev	Description	Date	App'd
-----	-------------	------	-------

Project
INTERGRATED HOUSING

LOT 1, 101-103 IRONBARK ROAD,
#5th City NSW

SKYLINE
 ARCHITECTS
 Business Address: 30 Grace Street, PARRAMATTA NSW 2150
 Postal Address: 30 Grace Street, PARRAMATTA NSW 2150
 Phone Number: (02) 8660 3650
 Email: info@skylinearchitects.com.au

Nominated Architects:
 Yoursal El Khawaja Reg no 8833

SECTIONS
 GENERAL SECTIONS

Checked/Approved

Scale

1:200

Project Number


230-62

Sheet

DA

Drawing Number/Revision
DA-303

Notes
 1. CONTRACTOR MUST VERIFY ALL DIMENSIONS ON SITE BEFORE COMMENCING WORK OR PREPARING SHOP DRAWINGS.
 2. DO NOT SCALE DRAWINGS.
 3. CONTRACTOR TO CHECK UNDERGROUND SERVICES BEFORE COMMENCING WORKS BY CONTACTING DIAL BEFORE YOU DIG. IF DIAL BEFORE YOU DIG INFORMATION IS PROVIDED WITH THIS DOCUMENTATION IT SHALL BE ASSUMED NOT TO BE CURRENT AND CONTRACTOR SHALL MAKE THEIR OWN ENQUIRIES.

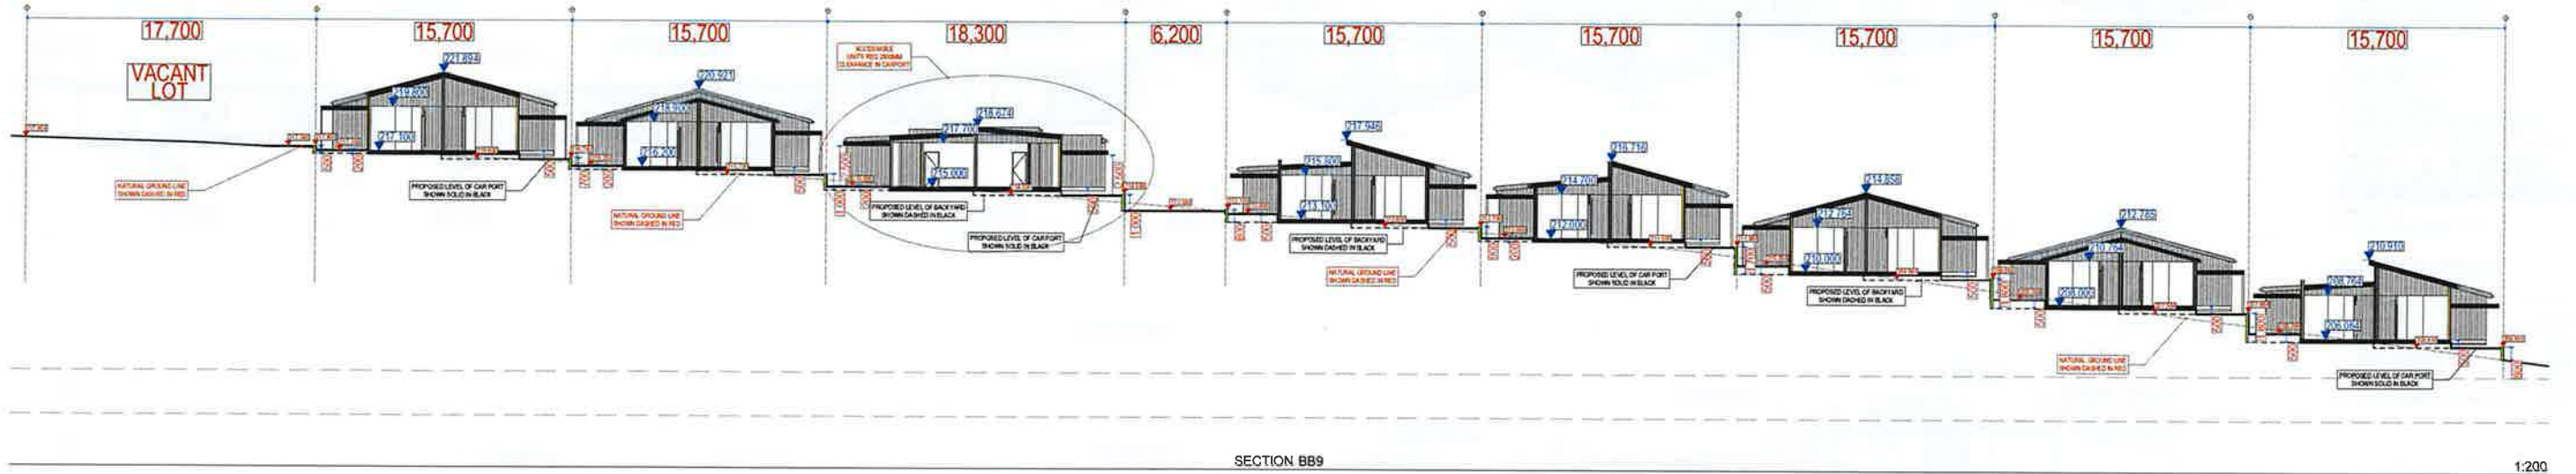


SECTION BB9

1:200



SECTION BB11

1:250

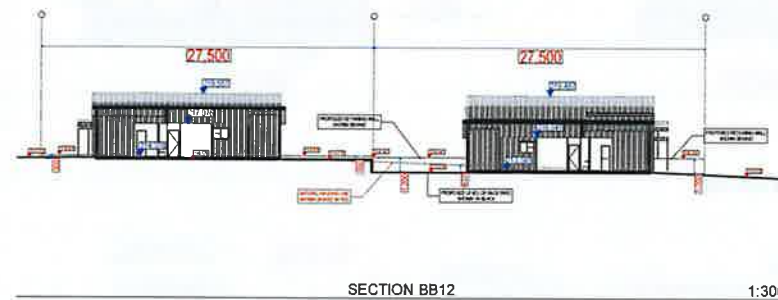

SECTION BB12

1:300

H	ISSUED TO COUNCIL FOR DA APPROVAL	13.05.24
G	ISSUED FOR REVIEW	24.04.24
F	ISSUED TO CONSULTANTS	03.04.24
E	ISSUED FOR REVIEW	07.04.24
D	ISSUED FOR REVIEW	25.03.24
C	ISSUED FOR REVIEW	21.03.24
B	REDESIGN MASTER LAYOUT FOR NEW MODULES	18.03.24
A	SKETCH DESIGN	22.02.24

Rev	Description	Date	App'd
Project	INTERGRATED HOUSING		

LOT 1, 101-103 IRONBARK ROAD,
 #Site City NSW

SKYLINE
 ARCHITECTS
 Business Address: 30 Grove Street, PARRAMATTA NSW 2150
 Postal Address: 30 Grove Street, PARRAMATTA NSW 2150
 Phone Number: (02) 8660 3450
 Email: info@skylinearchitects.com.au
 Nominated Architect:
 Youssaf El Khawaja Reg no 8833
 Drawing Title

SECTIONS
GENERAL SECTIONS

Checked/Approved

Scale

8A1 Sheet Size

Project Number

230-82

Status

DA

Drawing Number Revision

DA-304



Notes:
 1. CONTRACTOR MUST VERIFY ALL DIMENSIONS ON SITE BEFORE COMMENCING WORK OR PREPARING SHOP DRAWINGS
 2. DO NOT SCALE DRAWINGS
 3. CONTRACTOR TO CHECK UNDERGROUND SERVICES BEFORE COMMENCING WORKS BY CONTACTING DIAL BEFORE YOU DIG. IF DIAL BEFORE YOU DIG INFORMATION IS PROVIDED WITH THIS DOCUMENTATION IT SHALL BE ASSUMED NOT TO BE CURRENT AND CONTRACTOR SHALL MAKE THEIR OWN ENQUIRIES.



LANSA CALCULATIONS

COMPLIANCE TABLE

LOT NUMBER	LOT SIZE	FLOOR AREA	LANDSCAPING	CAR SPACES	ADAPTABLE
LOT 1B	485 m ²	77 m ²	345 m ²	1 SPACE	NO
LOT 1A	485 m ²	77 m ²	345 m ²	1 SPACE	NO
LOT 2A	485 m ²	77 m ²	345 m ²	1 SPACE	NO
LOT 2B	485 m ²	77 m ²	345 m ²	1 SPACE	NO
LOT 3A	485 m ²	77 m ²	345 m ²	1 SPACE	NO
LOT 3B	485 m ²	77 m ²	345 m ²	1 SPACE	NO
LOT 4A	485 m ²	77 m ²	345 m ²	1 SPACE	NO
LOT 4B	485 m ²	77 m ²	345 m ²	1 SPACE	NO
LOT 5A	485 m ²	77 m ²	345 m ²	1 SPACE	NO
LOT 5B	485 m ²	77 m ²	345 m ²	1 SPACE	NO
LOT 6B	485 m ²	77 m ²	345 m ²	1 SPACE	NO
LOT 6A	485 m ²	77 m ²	345 m ²	1 SPACE	NO
LOT 7A	485 m ²	77 m ²	345 m ²	1 SPACE	NO
LOT 7B	485 m ²	77 m ²	345 m ²	1 SPACE	NO
LOT 8A	485 m ²	77 m ²	345 m ²	1 SPACE	NO
LOT 8B	485 m ²	77 m ²	345 m ²	1 SPACE	NO
LOT 9	793 m ²	N/A	N/A	N/A	N/A
LOT 10A	216 m ²	77 m ²	75 m ²	1 SPACE	NO
LOT 10B	216 m ²	77 m ²	75 m ²	1 SPACE	NO
LOT 11A	216 m ²	77 m ²	75 m ²	1 SPACE	NO
LOT 11B	216 m ²	77 m ²	75 m ²	1 SPACE	NO
LOT 12A	216 m ²	77 m ²	75 m ²	1 SPACE	NO
LOT 12B	216 m ²	77 m ²	75 m ²	1 SPACE	NO
LOT 13A	216 m ²	77 m ²	75 m ²	1 SPACE	NO
LOT 13B	216 m ²	77 m ²	75 m ²	1 SPACE	NO
LOT 14A	216 m ²	77 m ²	75 m ²	1 SPACE	NO
LOT 14B	216 m ²	77 m ²	75 m ²	1 SPACE	NO
LOT 15A	216 m ²	77 m ²	75 m ²	1 SPACE	NO
LOT 15B	216 m ²	77 m ²	75 m ²	1 SPACE	NO
LOT 16A	216 m ²	77 m ²	75 m ²	1 SPACE	NO
LOT 16B	216 m ²	77 m ²	75 m ²	1 SPACE	NO

COMPLIANCE TABLE

LOT NUMBER	LOT SIZE	FLOOR AREA	LANDSCAPING	CAR SPACES	ADAPTABLE
LOT 17A	380 m ²	77 m ²	241 m ²	1 SPACE	NO
LOT 17B	380 m ²	77 m ²	241 m ²	1 SPACE	NO
LOT 18A	415 m ²	77 m ²	75 m ²	1 SPACE	NO
LOT 18B	415 m ²	77 m ²	75 m ²	1 SPACE	NO
LOT 19A	415 m ²	77 m ²	75 m ²	1 SPACE	NO
LOT 19B	415 m ²	77 m ²	75 m ²	1 SPACE	NO
LOT 20A	415 m ²	77 m ²	75 m ²	1 SPACE	NO
LOT 20B	415 m ²	77 m ²	75 m ²	1 SPACE	NO
LOT 21A	415 m ²	77 m ²	75 m ²	1 SPACE	NO
LOT 21B	415 m ²	77 m ²	75 m ²	1 SPACE	NO
LOT 22A	415 m ²	77 m ²	75 m ²	1 SPACE	NO
LOT 22B	415 m ²	77 m ²	75 m ²	1 SPACE	NO
LOT 23A	415 m ²	77 m ²	75 m ²	1 SPACE	NO
LOT 23B	415 m ²	77 m ²	75 m ²	1 SPACE	NO
LOT 24A	415 m ²	77 m ²	75 m ²	1 SPACE	NO
LOT 24B	415 m ²	77 m ²	75 m ²	1 SPACE	NO
LOT 25A	415 m ²	77 m ²	75 m ²	1 SPACE	NO
LOT 25B	415 m ²	77 m ²	75 m ²	1 SPACE	NO
LOT 26A	415 m ²	77 m ²	75 m ²	1 SPACE	NO
LOT 26B	415 m ²	77 m ²	75 m ²	1 SPACE	NO
LOT 27A	415 m ²	77 m ²	75 m ²	1 SPACE	NO
LOT 27B	415 m ²	77 m ²	75 m ²	1 SPACE	NO
LOT 28A	415 m ²	77 m ²	75 m ²	1 SPACE	NO
LOT 28B	415 m ²	77 m ²	75 m ²	1 SPACE	NO
LOT 29A	415 m ²	77 m ²	75 m ²	1 SPACE	NO
LOT 29B	415 m ²	77 m ²	75 m ²	1 SPACE	NO
LOT 30A	415 m ²	77 m ²	75 m ²	1 SPACE	NO
LOT 30B	415 m ²	77 m ²	75 m ²	1 SPACE	NO
LOT 31A	415 m ²	77 m ²	75 m ²	1 SPACE	NO
LOT 31B	415 m ²	77 m ²	75 m ²	1 SPACE	NO
LOT 32A	415 m ²	77 m ²	75 m ²	1 SPACE	NO
LOT 32B	415 m ²	77 m ²	75 m ²	1 SPACE	NO

COMPLIANCE TABLE

LOT NUMBER	LOT SIZE	FLOOR AREA	LANDSCAPING	CAR SPACES	ADAPTABLE
LOT 33A	452 m ²	87 m ²	90 m ²	1 SPACE	YES
LOT 33B	452 m ²	87 m ²	90 m ²	1 SPACE	YES
LOT 34A	452 m ²	87 m ²	90 m ²	1 SPACE	YES
LOT 34B	452 m ²	87 m ²	90 m ²	1 SPACE	YES
LOT 35A	452 m ²	87 m ²	90 m ²	1 SPACE	YES
LOT 35B	452 m ²	87 m ²	90 m ²	1 SPACE	YES
LOT 36A	452 m ²	87 m ²	90 m ²	1 SPACE	YES
LOT 36B	452 m ²	87 m ²	90 m ²	1 SPACE	YES
LOT 37A	452 m ²	87 m ²	90 m ²	1 SPACE	YES
LOT 37B	452 m ²	87 m ²	90 m ²	1 SPACE	YES
LOT 38A	452 m ²	87 m ²	90 m ²	1 SPACE	YES
LOT 38B	452 m ²	87 m ²	90 m ²	1 SPACE	YES
LOT 39A	452 m ²	87 m ²	90 m ²	1 SPACE	YES
LOT 39B	452 m ²	87 m ²	90 m ²	1 SPACE	YES
LOT 40A	452 m ²	87 m ²	90 m ²	1 SPACE	YES
LOT 40B	452 m ²	87 m ²	90 m ²	1 SPACE	YES
LOT 41A	452 m ²	87 m ²	90 m ²	1 SPACE	YES
LOT 41B	452 m ²	87 m ²	90 m ²	1 SPACE	YES
LOT 42A	452 m ²	87 m ²	90 m ²	1 SPACE	YES
LOT 42B	452 m ²	87 m ²	90 m ²	1 SPACE	YES
LOT 43A	452 m ²	87 m ²	90 m ²	1 SPACE	YES
LOT 43B	452 m ²	87 m ²	90 m ²	1 SPACE	YES
LOT 44A	452 m ²	87 m ²	90 m ²	1 SPACE	YES
LOT 44B	452 m ²	87 m ²	90 m ²	1 SPACE	YES
LOT 45A	452 m ²	87 m ²	90 m ²	1 SPACE	YES
LOT 45B	452 m ²	87 m ²	90 m ²	1 SPACE	YES
LOT 46A	452 m ²	87 m ²	90 m ²	1 SPACE	YES
LOT 46B	452 m ²	87 m ²	90 m ²	1 SPACE	YES
LOT 47A	452 m ²	87 m ²	90 m ²	1 SPACE	YES
LOT 47B	452 m ²	87 m ²	90 m ²	1 SPACE	YES
LOT 48A	452 m ²	87 m ²	90 m ²	1 SPACE	YES
LOT 48B	452 m ²	87 m ²	90 m ²	1 SPACE	YES

H: ISSUED TO COUNCIL FOR DA APPROVAL 13/05/24
 G: ISSUED FOR REVIEW 24/04/24
 F: ISSUED TO CONSULTANTS 08/04/24
 E: ISSUED FOR REVIEW 07/04/24
 D: ISSUED FOR REVIEW 25/03/24
 C: ISSUED FOR REVIEW 21/03/24
 B: REDESIGN MASTER LAYOUT FOR NEW MODULES 18/03/24
 A: SKETCH DESIGN 22/02/24

Rev Description Date App'd

Project
 INTERGRATED HOUSING

LOT 1, 101-103 IRONBARK ROAD,
 Parramatta City NSW

SKYLINE
 ARCHITECTS

Business Address: 33 Grove Street, PARRAMATTA NSW 2150
 Postal Address: 33 Grove Street, PARRAMATTA NSW 2150
 Phone Number: (02) 8163 3851
 Email: info@skylinearchitects.com.au

Notified Architects
 Transferee Licence Reg no 8553

Drawing Title

OPTIONS - COMPLIANCE
 LANDSCAPING CALCULATIONS

Checked/Approved

Scale

1:1000

Project Number

230-82

Status

DA

Drawing Number/Revision

DA-401

Note:
1. CONTRACTOR MUST VERIFY ALL DIMENSIONS ON SITE BEFORE COMMENCING WORK OR PREPARING SHOP DRAWINGS
2. DO NOT SCALE DRAWINGS
3. CONTRACTOR TO CHECK UNDERGROUND SERVICES BEFORE COMMENCING WORKS BY CONTACTING DIAL BEFORE YOU DIG. IF DIAL BEFORE YOU DIG INFORMATION IS PROVIDED WITH THIS DOCUMENTATION IT SHALL BE ASSUMED NOT TO BE CURRENT AND CONTRACTOR SHALL MAKE THEIR OWN ENQUIRIES.



LANSA CALCULATIONS

COMPLIANCE TABLE

LOT NUMBER	LOT SIZE	FLOOR AREA	LANDSCAPING	CAR SPACES	ADAPTABLE
LOT 1B	485 m ²	77 m ²	345 m ²	1 SPACE	NO
LOT 1A	292 m ²	77 m ²	225 m ²	1 SPACE	NO
LOT 2A	292 m ²	77 m ²	225 m ²	1 SPACE	NO
LOT 2B	292 m ²	77 m ²	225 m ²	1 SPACE	NO
LOT 3A	292 m ²	77 m ²	225 m ²	1 SPACE	NO
LOT 3B	292 m ²	77 m ²	225 m ²	1 SPACE	NO
LOT 4A	292 m ²	77 m ²	225 m ²	1 SPACE	NO
LOT 4B	292 m ²	77 m ²	225 m ²	1 SPACE	NO
LOT 5A	292 m ²	77 m ²	225 m ²	1 SPACE	NO
LOT 5B	292 m ²	77 m ²	225 m ²	1 SPACE	NO
LOT 6B	292 m ²	77 m ²	225 m ²	1 SPACE	NO
LOT 5A	308 m ²	87 m ²	247 m ²	1 SPACE	YES
LOT 7A	292 m ²	77 m ²	225 m ²	1 SPACE	NO
LOT 7B	292 m ²	77 m ²	225 m ²	1 SPACE	NO
LOT 8A	292 m ²	77 m ²	225 m ²	1 SPACE	NO
LOT 8B	292 m ²	77 m ²	225 m ²	1 SPACE	NO
LOT 9	793 m ²	N/A	N/A	N/A	N/A
LOT 10A	216 m ²	77 m ²	75 m ²	1 SPACE	NO
LOT 10B	216 m ²	77 m ²	75 m ²	1 SPACE	NO
LOT 11A	216 m ²	77 m ²	75 m ²	1 SPACE	NO
LOT 11B	216 m ²	77 m ²	75 m ²	1 SPACE	NO
LOT 12A	216 m ²	77 m ²	75 m ²	1 SPACE	NO
LOT 12B	216 m ²	77 m ²	75 m ²	1 SPACE	NO
LOT 13A	292 m ²	87 m ²	80 m ²	1 SPACE	YES
LOT 13B	292 m ²	87 m ²	80 m ²	1 SPACE	YES
LOT 14A	292 m ²	77 m ²	75 m ²	1 SPACE	NO
LOT 14B	292 m ²	77 m ²	75 m ²	1 SPACE	NO
LOT 15A	216 m ²	77 m ²	75 m ²	1 SPACE	NO
LOT 15B	216 m ²	77 m ²	75 m ²	1 SPACE	NO
LOT 16B	216 m ²	77 m ²	75 m ²	1 SPACE	NO

COMPLIANCE TABLE

LOT NUMBER	LOT SIZE	FLOOR AREA	LANDSCAPING	CAR SPACES	ADAPTABLE
LOT 17A	380 m ²	77 m ²	241 m ²	1 SPACE	NO
LOT 17B	380 m ²	77 m ²	241 m ²	1 SPACE	NO
LOT 18A	215 m ²	77 m ²	75 m ²	1 SPACE	NO
LOT 18B	215 m ²	77 m ²	75 m ²	1 SPACE	NO
LOT 19A	215 m ²	77 m ²	75 m ²	1 SPACE	NO
LOT 19B	215 m ²	77 m ²	75 m ²	1 SPACE	NO
LOT 20A	284 m ²	77 m ²	114 m ²	1 SPACE	NO
LOT 20B	284 m ²	77 m ²	114 m ²	1 SPACE	NO
LOT 21A	284 m ²	77 m ²	114 m ²	1 SPACE	NO
LOT 21B	284 m ²	77 m ²	114 m ²	1 SPACE	NO
LOT 22A	284 m ²	77 m ²	114 m ²	1 SPACE	NO
LOT 22B	284 m ²	77 m ²	114 m ²	1 SPACE	NO
LOT 23A	284 m ²	77 m ²	114 m ²	1 SPACE	NO
LOT 23B	284 m ²	77 m ²	114 m ²	1 SPACE	NO
LOT 24A	284 m ²	77 m ²	114 m ²	1 SPACE	NO
LOT 24B	284 m ²	77 m ²	114 m ²	1 SPACE	NO
LOT 25A	284 m ²	77 m ²	114 m ²	1 SPACE	NO
LOT 25B	284 m ²	77 m ²	114 m ²	1 SPACE	NO
LOT 26A	215 m ²	77 m ²	75 m ²	1 SPACE	NO
LOT 26B	215 m ²	77 m ²	75 m ²	1 SPACE	NO
LOT 27A	215 m ²	77 m ²	75 m ²	1 SPACE	NO
LOT 27B	215 m ²	77 m ²	75 m ²	1 SPACE	NO
LOT 28A	215 m ²	77 m ²	75 m ²	1 SPACE	NO
LOT 28B	215 m ²	77 m ²	75 m ²	1 SPACE	NO
LOT 29A	215 m ²	77 m ²	75 m ²	1 SPACE	NO
LOT 29B	215 m ²	77 m ²	75 m ²	1 SPACE	NO
LOT 30A	215 m ²	77 m ²	75 m ²	1 SPACE	NO
LOT 30B	215 m ²	77 m ²	75 m ²	1 SPACE	NO
LOT 31A	215 m ²	77 m ²	75 m ²	1 SPACE	NO
LOT 31B	215 m ²	77 m ²	75 m ²	1 SPACE	NO
LOT 32A	215 m ²	77 m ²	75 m ²	1 SPACE	NO
LOT 32B	215 m ²	77 m ²	75 m ²	1 SPACE	NO

COMPLIANCE TABLE

LOT NUMBER	LOT SIZE	FLOOR AREA	LANDSCAPING	CAR SPACES	ADAPTABLE
LOT 33A	224 m ²	87 m ²	90 m ²	1 SPACE	YES
LOT 33B	224 m ²	87 m ²	90 m ²	1 SPACE	YES
LOT 34A	224 m ²	87 m ²	90 m ²	1 SPACE	YES
LOT 34B	224 m ²	87 m ²	90 m ²	1 SPACE	YES
LOT 35A	216 m ²	77 m ²	75 m ²	1 SPACE	NO
LOT 35B	216 m ²	77 m ²	75 m ²	1 SPACE	NO
LOT 36A	216 m ²	77 m ²	75 m ²	1 SPACE	NO
LOT 36B	216 m ²	77 m ²	75 m ²	1 SPACE	NO
LOT 37A	216 m ²	77 m ²	75 m ²	1 SPACE	NO
LOT 37B	216 m ²	77 m ²	75 m ²	1 SPACE	NO
LOT 38A	216 m ²	77 m ²	75 m ²	1 SPACE	NO
LOT 38B	216 m ²	77 m ²	75 m ²	1 SPACE	NO
LOT 39A	216 m ²	77 m ²	75 m ²	1 SPACE	NO
LOT 39B	216 m ²	77 m ²	75 m ²	1 SPACE	NO
LOT 40A	216 m ²	77 m ²	75 m ²	1 SPACE	NO
LOT 40B	216 m ²	77 m ²	75 m ²	1 SPACE	NO
LOT 41A	216 m ²	77 m ²	75 m ²	1 SPACE	NO
LOT 41B	216 m ²	77 m ²	75 m ²	1 SPACE	NO
LOT 42A	216 m ²	77 m ²	75 m ²	1 SPACE	NO
LOT 42B	216 m ²	77 m ²	75 m ²	1 SPACE	NO
LOT 43A	216 m ²	77 m ²	75 m ²	1 SPACE	NO
LOT 43B	216 m ²	77 m ²	75 m ²	1 SPACE	NO
LOT 44A	216 m ²	77 m ²	75 m ²	1 SPACE	NO
LOT 44B	216 m ²	77 m ²	75 m ²	1 SPACE	NO
LOT 45A	216 m ²	77 m ²	75 m ²	1 SPACE	NO
LOT 45B	216 m ²	77 m ²	75 m ²	1 SPACE	NO
LOT 46A	216 m ²	77 m ²	75 m ²	1 SPACE	NO
LOT 46B	216 m ²	77 m ²	75 m ²	1 SPACE	NO
LOT 47A	216 m ²	77 m ²	75 m ²	1 SPACE	NO
LOT 47B	216 m ²	77 m ²	75 m ²	1 SPACE	NO
LOT 48A	216 m ²	77 m ²	75 m ²	1 SPACE	NO
LOT 48B	216 m ²	77 m ²	75 m ²	1 SPACE	NO

H	ISSUED TO COUNCIL FOR DA APPROVAL	13.06.24
G	ISSUED FOR REVIEW	24.04.24
F	ISSUED TO CONSULTANTS	08.04.24
E	ISSUED FOR REVIEW	07.04.24
D	ISSUED FOR REVIEW	26.03.24
C	ISSUED FOR REVIEW	21.03.24
B	REDESIGN MASTER LAYOUT FOR NEW MODULES	18.03.24
A	SKETCH DESIGN	22.02.24

Rev Description Date App'd

Project
INTERGRATED HOUSING

LOT 1, 101-103 IRONBARK ROAD,
#Site City NSW

SKYLINE
ARCHITECTS

Business Address: 30 Grace Street, PARRAMATTA NSW 2150
Postal Address: 30 Grace Street, PARRAMATTA NSW 2150
Phone Number: (02) 8660 3650
Email: info@skylinearchitects.com.au

Nominated Architects:

Youssef El Khawaja Reg no 8833

Drawing Title

BRUNNEN OCEANVIEW

CALCULATIONS

Checked/Approved

Scale

@A1 Revision

Project Number

230-82

Status

DA

Drawing Number Revision

DA-402



MODULE TYPICAL 1



MODULE TYPICAL 1.2



MODULE TYPICAL 1.1



MODULE TYPICAL 1.3

Notes:
1. CONTRACTOR MUST VERIFY ALL DIMENSIONS ON SITE BEFORE COMMENCING WORK OR PREPARING SHOP DRAWINGS
2. DO NOT SCALE DRAWINGS
3. CONTRACTOR TO CHECK UNDERGROUND SERVICES BEFORE COMMENCING WORKS BY CONTACTING DIAL BEFORE YOU DIG. IF DIAL BEFORE YOU DIG INFORMATION IS PROVIDED WITH THIS DOCUMENTATION IT SHALL BE ASSUMED NOT TO BE CURRENT AND CONTRACTOR SHALL MAKE THEIR OWN ENQUIRIES



MODULE CORNER 1



MODULE CORNER 1



MODULE CORNER 1.1



MODULE CORNER 1.1

H	ISSUED TO COUNCIL FOR DA APPROVAL	13.05.24
G	ISSUED FOR REVIEW	24.04.24
F	ISSUED TO CONSULTANTS	08.04.24
E	ISSUED FOR REVIEW	07.04.24
D	ISSUED FOR REVIEW	25.03.24
C	ISSUED FOR REVIEW	21.03.24
B	REDESIGN MASTER LAYOUT FOR NEW MODULES	18.03.24
A	SKETCH DESIGN	22.02.24

Rev	Description	Date	App'd
-----	-------------	------	-------

Project
INTERGRATED HOUSING

LOT 1, 101-103 IRONBARK ROAD,
#Site City NSW

SKYLINE
ARCHITECTS
Business Address: 30 Grove Street, PARRAMATTA NSW 2150
Postal Address: 30 Grove Street, PARRAMATTA NSW 2150
Phone Number: (02) 8462 3850
Email: info@skylinearchitects.com.au

Nominated Architect:
Youssef El Khawaji Reg no 8533

Drawing Title

EXTERNAL FINISHES

Views 2

Checked & Approved

Scale

1/8" = 1'-0"

Project Number

230-82

Status

DA

Drawing Number

DA-502

Revision




GENERAL VIEW 1



GENERAL VIEW 2



GENERAL VIEW 3

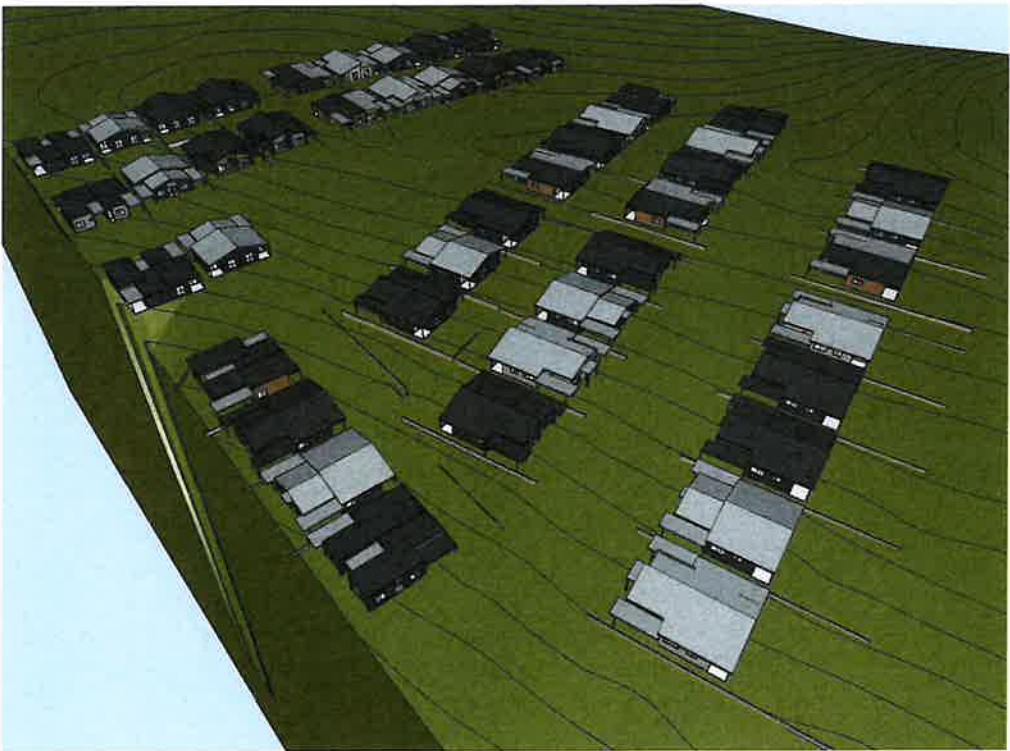

GENERAL VIEW 4

H	ISSUED TO COUNCIL FOR DA APPROVAL	13.05.24
G	ISSUED FOR REVIEW	24.04.24
F	ISSUED TO CONSULTANTS	06.04.24
E	ISSUED FOR REVIEW	07.04.24
D	ISSUED FOR REVIEW	25.03.24
C	ISSUED FOR REVIEW	21.03.24
B	REDESIGN MASTER LAYOUT FOR NEW MODULES	18.03.24
A	SKETCH DESIGN	22.02.24

Rev	Description	Date	App'd
-----	-------------	------	-------

Project
INTERGRATED HOUSING

LOT 1, 101-103 IRONBARK ROAD,
#Site City NSW

SKYLINE
ARCHITECTS
Business Address: 30 Grose Street, PARRAMATTA NSW 2150
Postal Address: 30 Grose Street, PARRAMATTA NSW 2150
Phone Number: (02) 8650 3950
Email: info@skylinearchitects.com.au
Nominated Architects:
Youssef El Khawaja Reg no 9933

Drawing Title
EXTERNAL FINISHES
GENERAL VIEWS
Checked/Approved

Scale
@A1 Sheet Size
Project Number
230-82
Status
DA

Drawing Number Revision
DA-503