

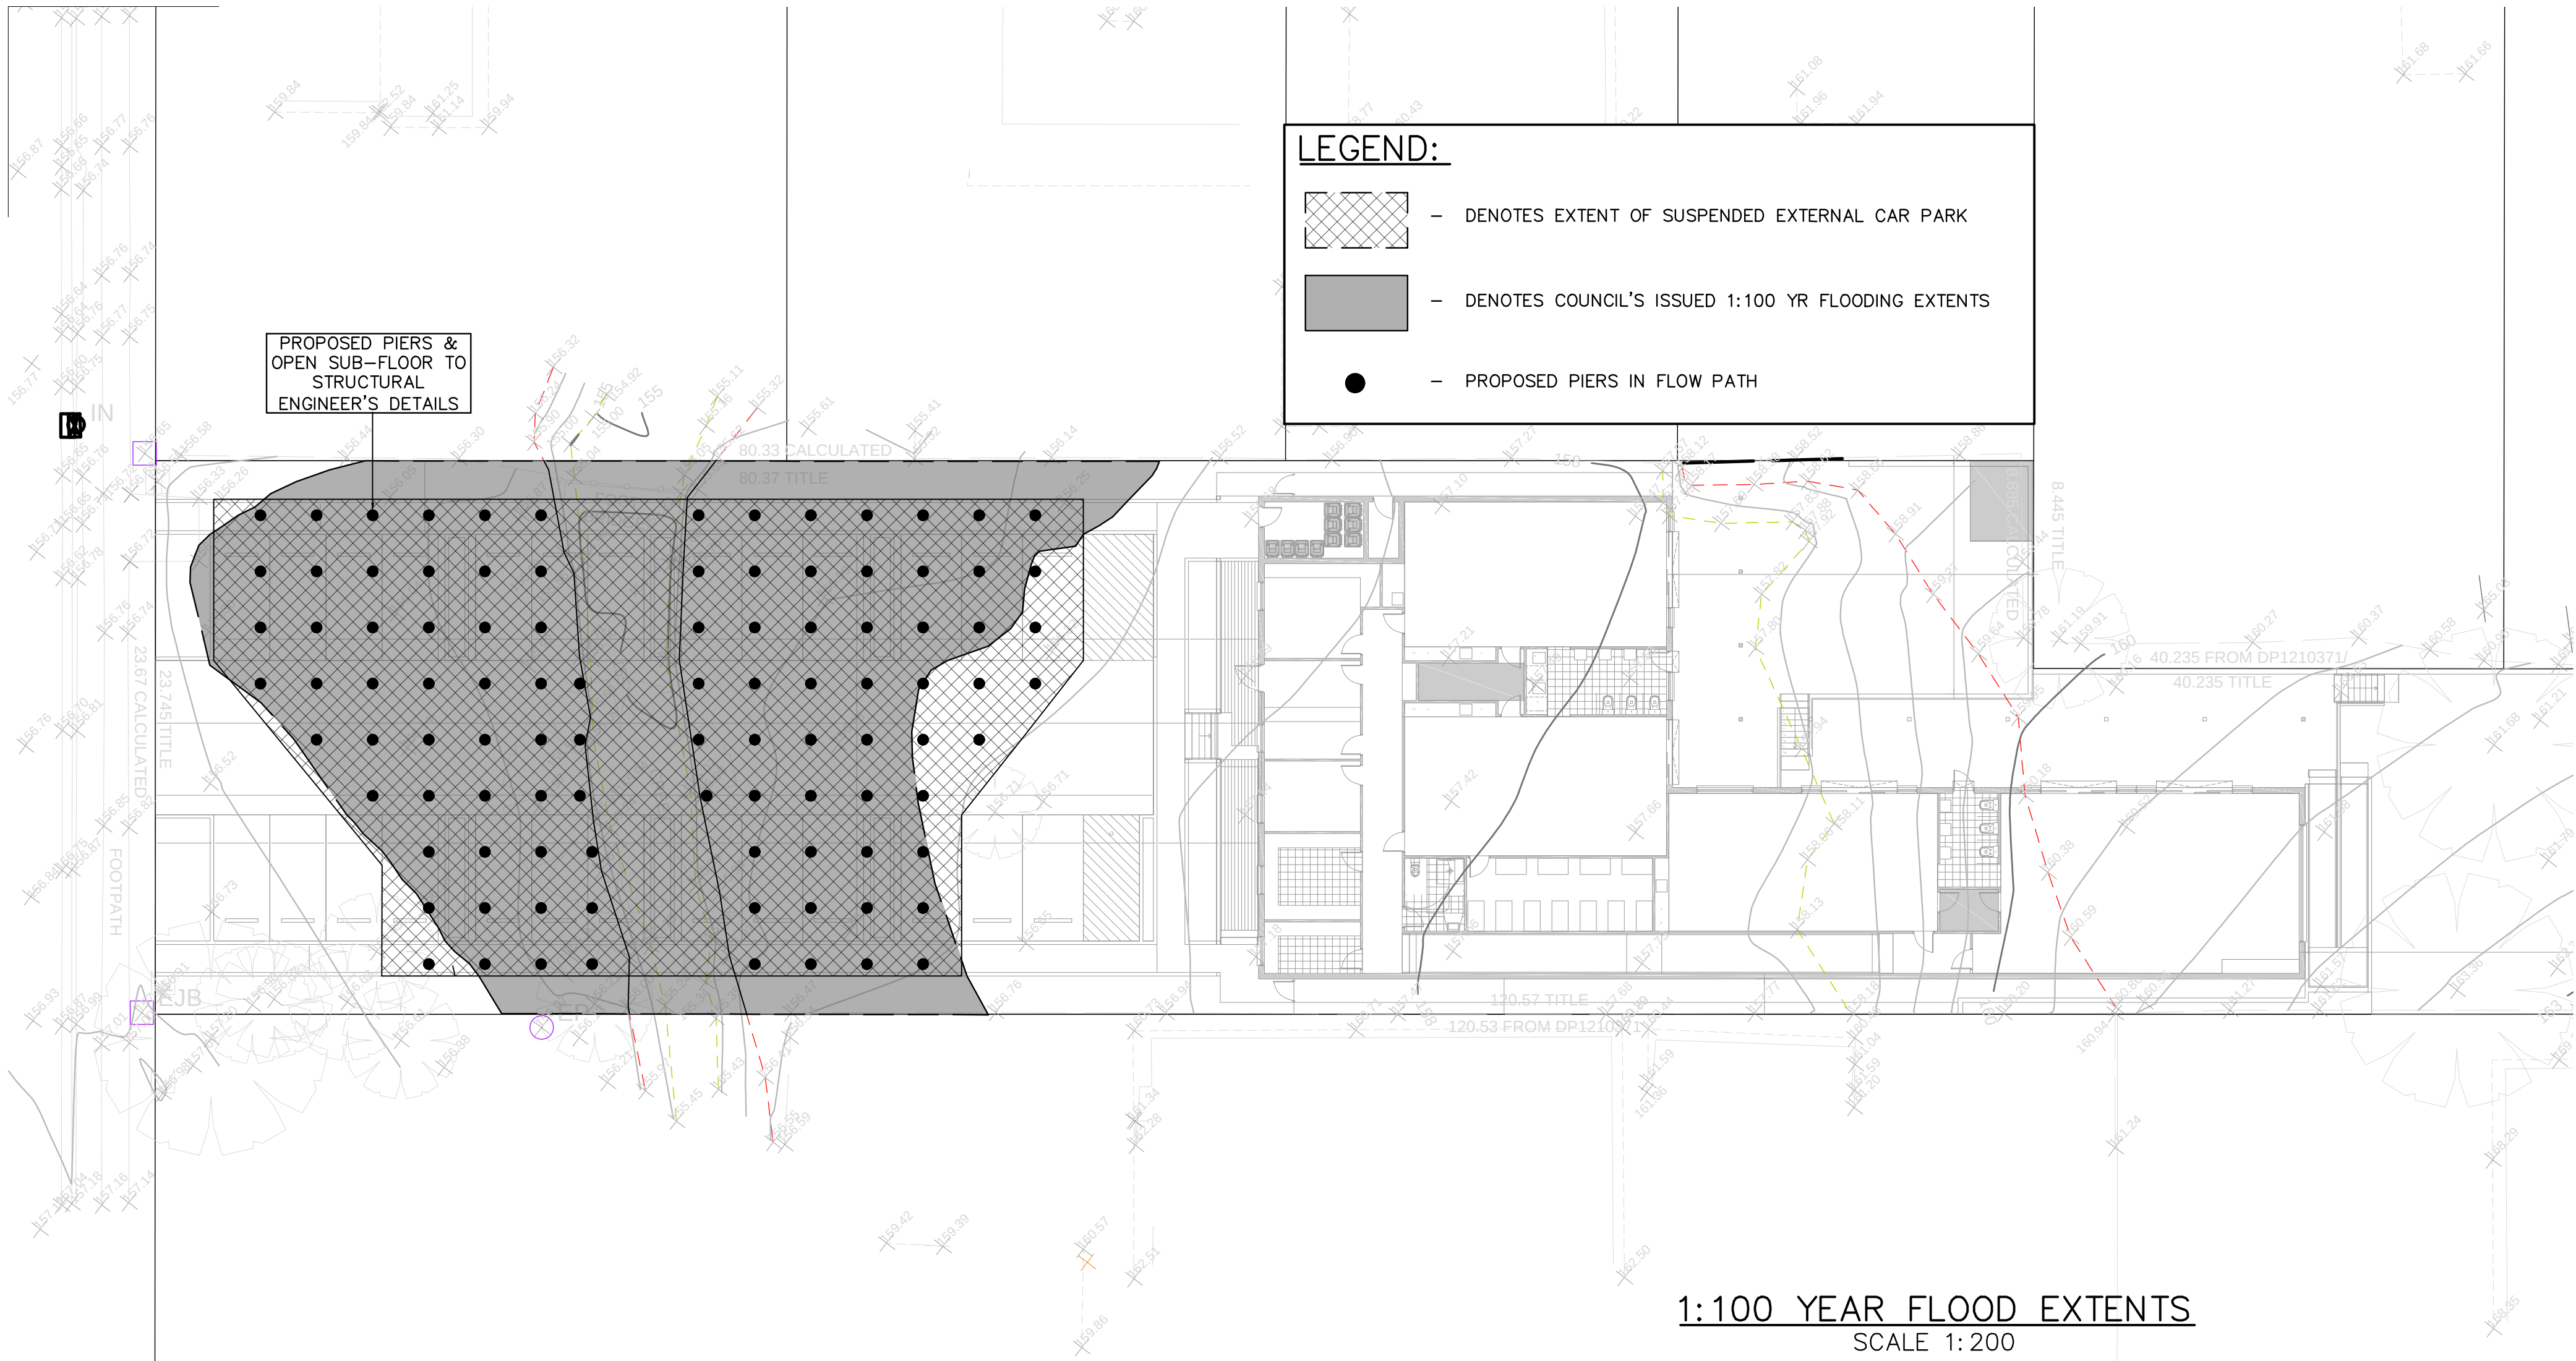


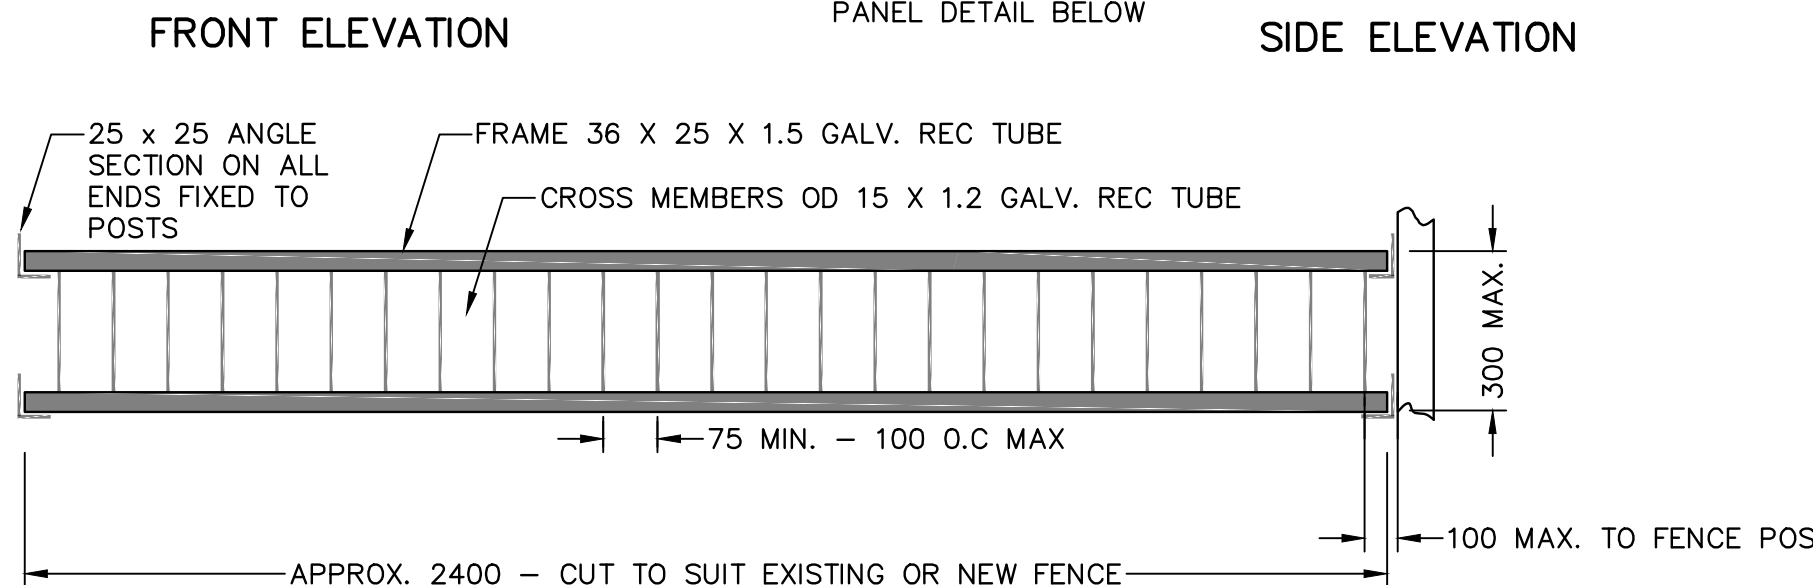


1:100 YEAR FLOOD EXTENTS
SCALE 1:200

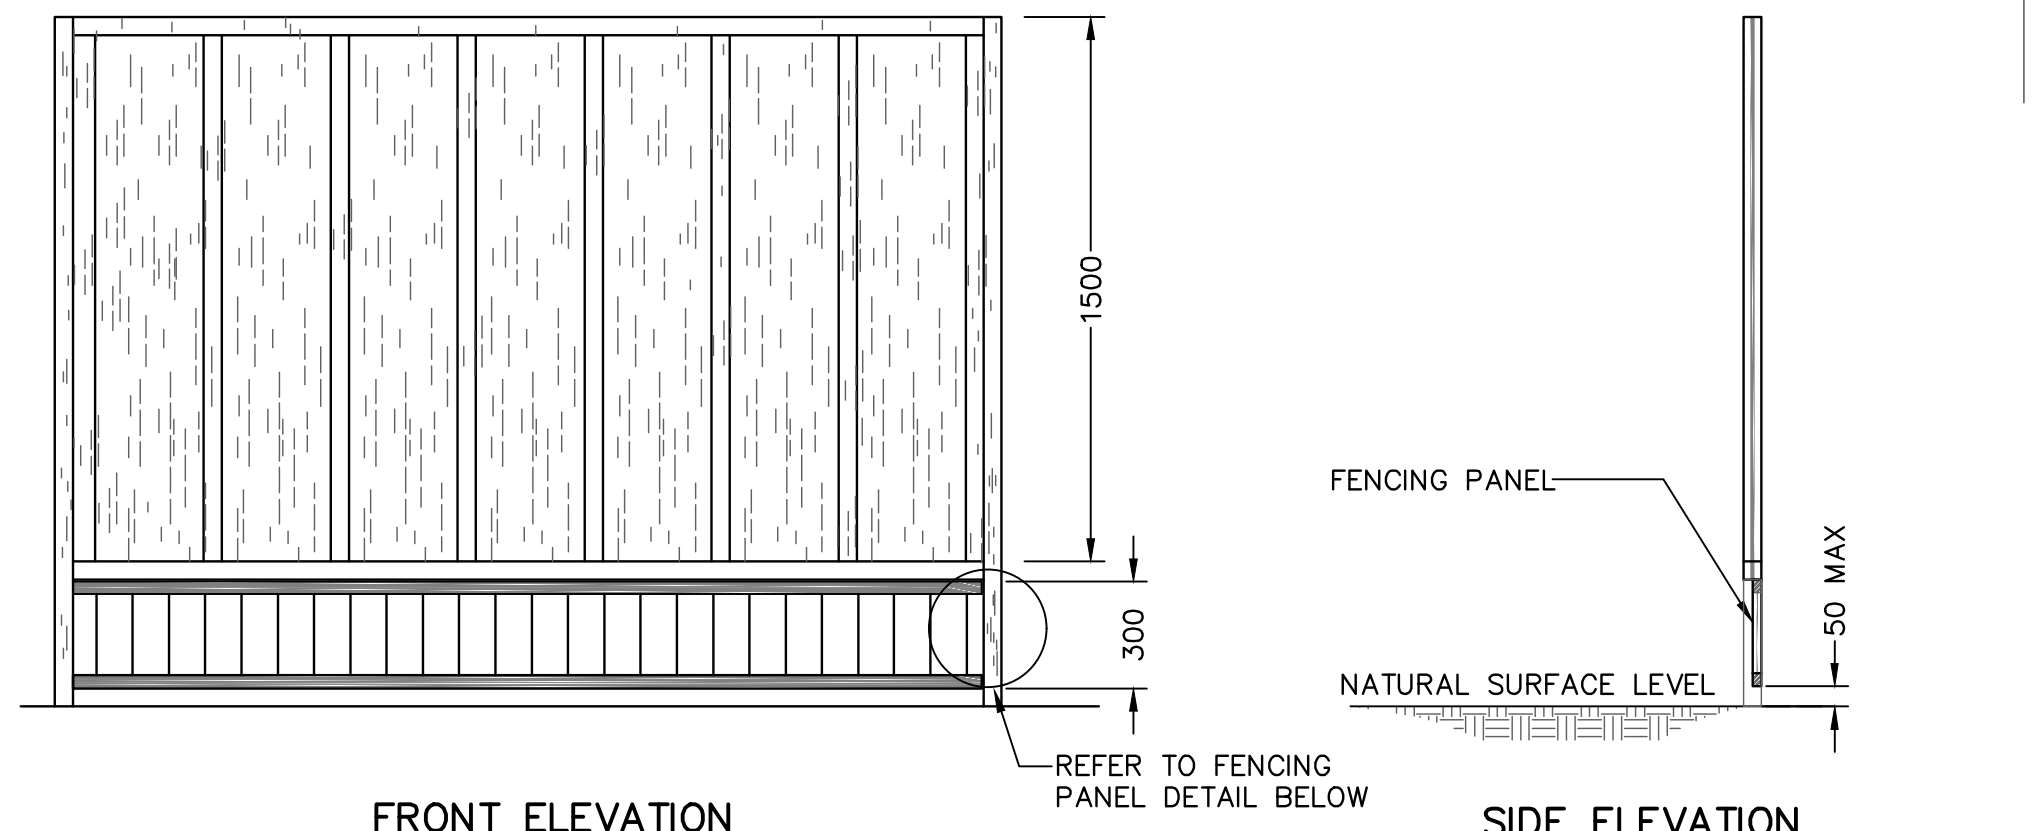

FENCING PANEL DETAIL
FENCING PANEL COLOUR - POWDER COATED TO SUIT SITE (BLACK OR DARK GREEN)

OVERLAND FLOW/ FLOOD-TYPE FENCING
SCALE NOT TO SCALE

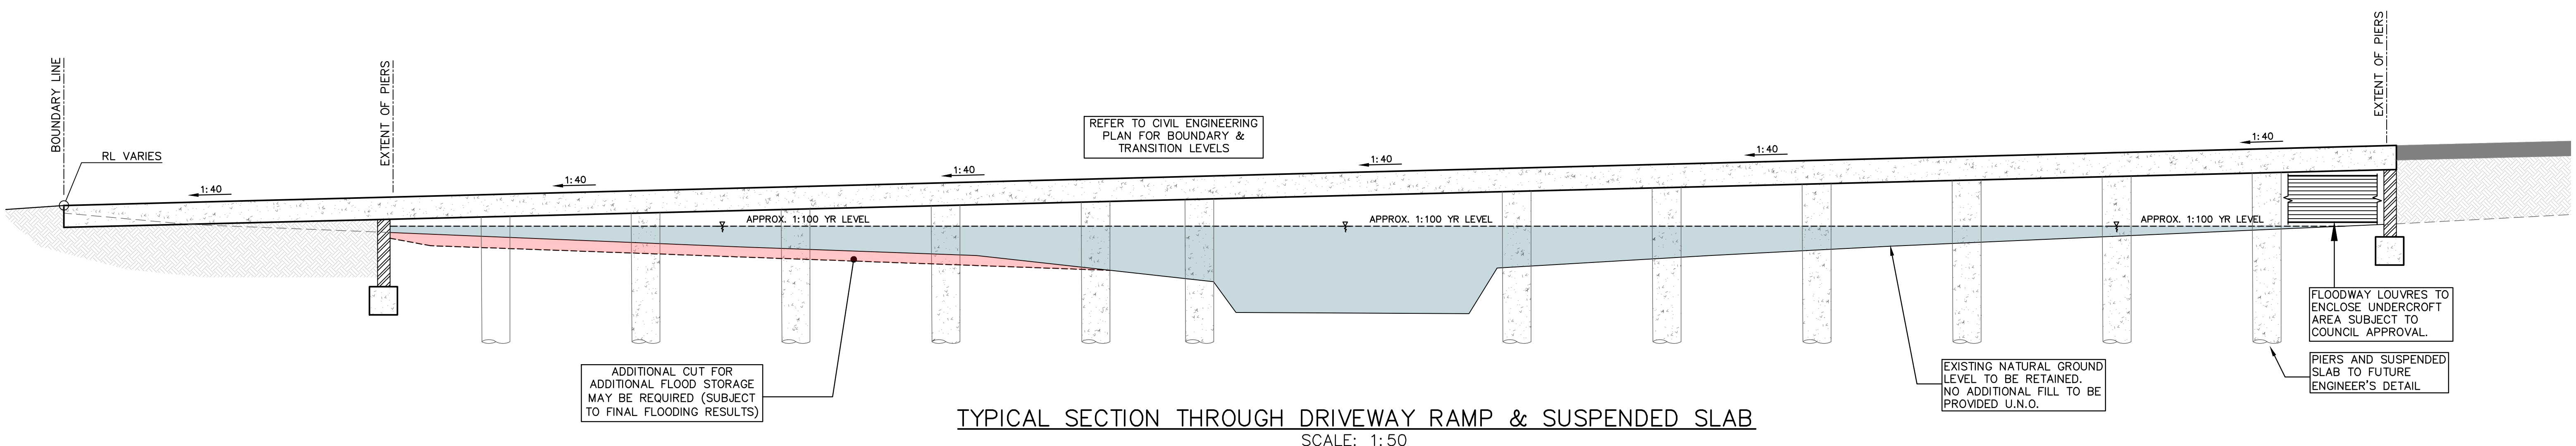

TYPICAL SECTION THROUGH DRIVEWAY RAMP & SUSPENDED SLAB
SCALE: 1:50

PROPOSED CHILDCARE CENTER 85 BROOK STREET, MUSWELLBROOK

Scale 1:100 @ A1 Date 04/05/2023 Drawn M.W. Design M.W. Approved P.E.



9630 0121
8 Buller Street, North Parramatta, NSW 2151
www.cec-au.com

Rev	Description	By	Chk	Date
A	FOR CO-ORDINATION	M.W.	M.W.	04/05/2023

Architect
JANSSEN DESIGN
PO BOX 41
KENTHURST NSW 2156
INFO@JANSSENDESIGNS.COM.AU
0423 216 636



FOR COUNCIL / CONSTRUCTION CERTIFICATE ISSUE
APPROVED BY: P. EL-BAYEH
PAUL EL-BAYEH
B.E. (CIVIL), M.E. (STRUCTURE & FOUNDATION)
REACT, CPENG No. 3132140, NER, RPFO

Title
FLOOD MAP (1:100 YR) & PROPOSED MITIGATION MEASURES

DO NOT SCALE DRAWING, USE FIGURED DIMENSIONS ONLY

North
Project Number SW23077
Drawing Number FL010
Revision A