




© COPYRIGHT 2022 - HUNTER DEVELOPMENT
BROKERAGE PTY LTD


All rights reserved. Hunter Development Brokerage Pty Ltd advises that this document and all information contained therein is protected by copyright under the Australian Copyright Act 1968. Reproduction of this document in part or whole and /or use without the written permission from Hunter Development Brokerage Pty Ltd constitutes a breach of copyright. The document may only be used for the purpose for which it was commissioned and in accordance with the Terms of Engagement for the commission. Any reference to the document must include the document in its entirety and also include reference to Hunter Development Brokerage Pty Ltd.

SURVEY BY:	
DATUM:	
REDUCED LEVEL:	
ORIGIN OF LEVELS:	
CONTOUR INTERVAL:	
DESIGNED: R.F.	DRAWN: S.B.
CHECKED: R.F.	APPROVED: R.F.


PLAN:	LONGITUDINAL SECTION :	CROSS SECTION
1:200 (A1) / 1:400 (A3)	HORIZ. N/A	HORIZ. N/A
	VERT. N/A	VERT. N/A

SHEET 1 OF 2 SHEETS


HDB Job No 23012	REVISION A
DWG No 23012(SD) - 1	
DRAFT NOT FOR CONSTRUCTION	
4 2 0 4 8 12  1:200 (A1) / 1:400 (A3)	

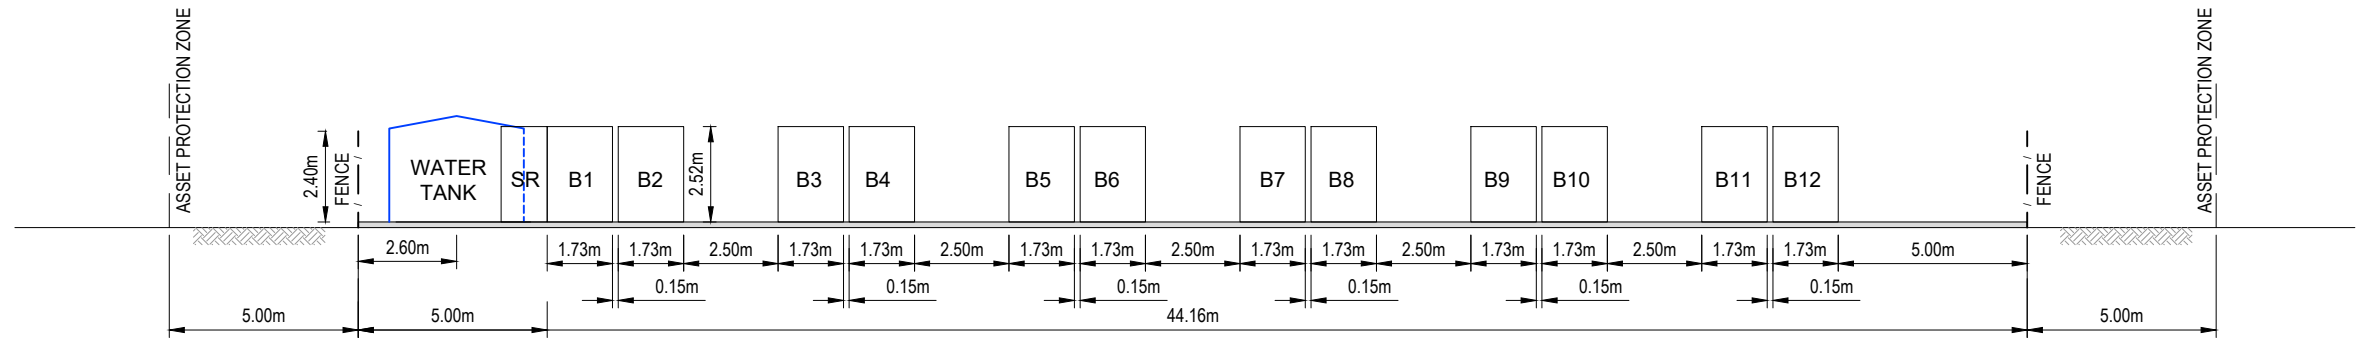


ELEVATION A
SCALE 1:200 @ A3

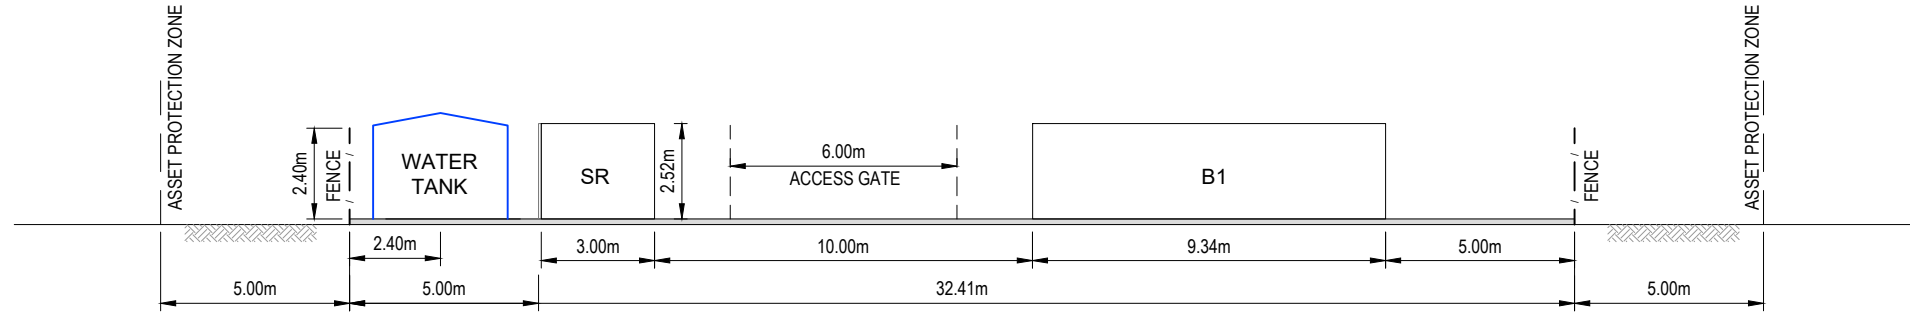


ELEVATION B
SCALE 1:200 @ A3

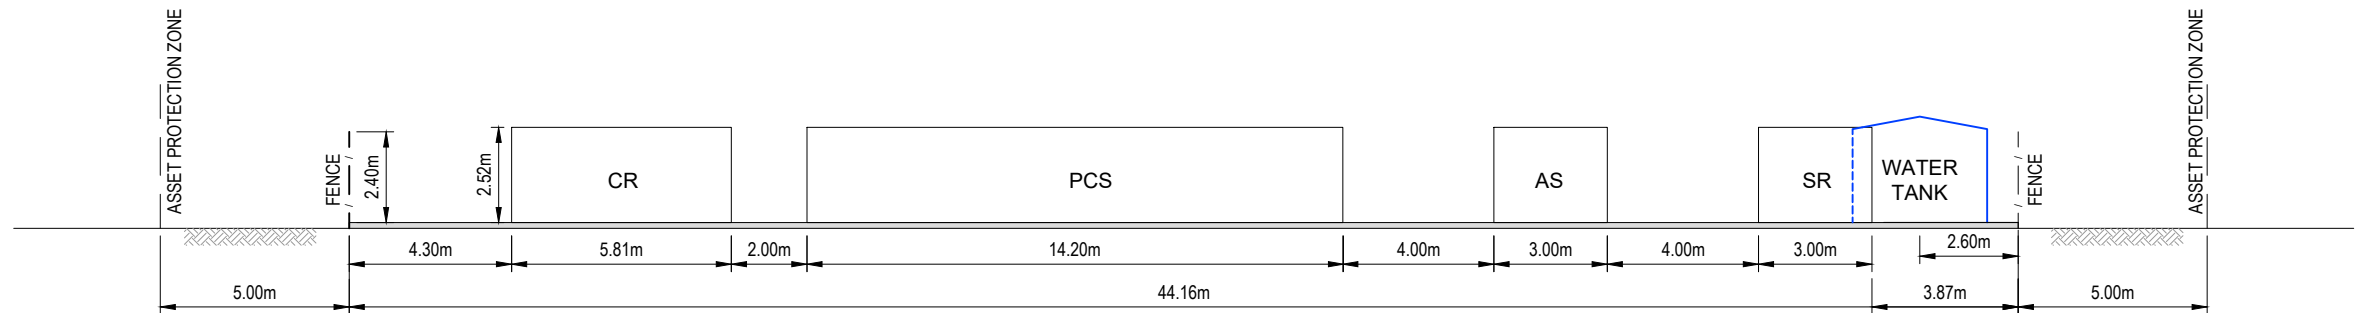

ELEVATION C
SCALE 1:200 @ A3

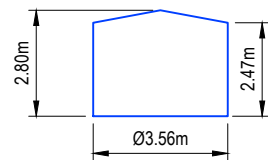

WATER TANK
TYPICAL DETAIL
SCALE 1:200 @ A3

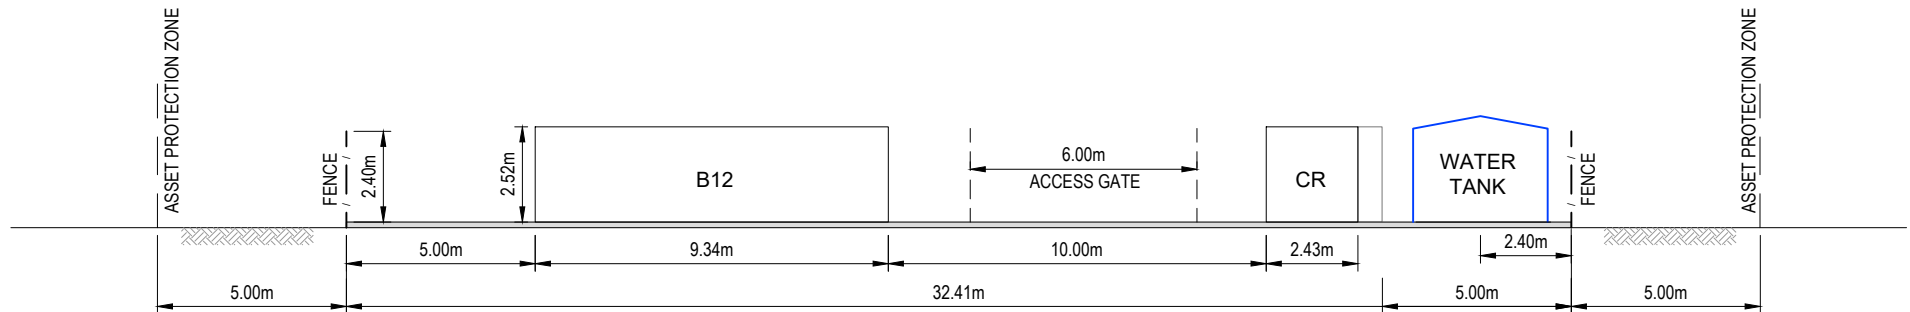

ELEVATION D
SCALE 1:200 @ A3

NOTE:
THE FENCE HAS BEEN EXCLUDED
FROM THE ELEVATIONS FOR CLARITY

REV	DATE	DESCRIPTION	INITIAL	APPR
A	17/05/23	PRELIMINARY ISSUE	S.B	R.F





TownPlanning & Design

1st Floor, 44 Church Street, PO Box 40, MAITLAND NSW 2320
P: (02) 4933 6682 F: (02) 4933 6683
E: admin@hdb.com.au W: www.hdb.com.au
ABN 35 078 017 508

© COPYRIGHT 2022 - HUNTER DEVELOPMENT BROKERAGE PTY LTD
All rights reserved. Hunter Development Brokerage Pty Ltd advises that this document and all information contained therein is protected by copyright under the Australian Copyright Act 1968. Reproduction of this document in part or whole and/or use without the written permission from Hunter Development Brokerage Pty Ltd constitutes a breach of copyright. The document may only be used for the purposes for which it was commissioned and in accordance with the Terms of Engagement for the commission. Any reference to the document must include the document in its entirety and also include reference to Hunter Development Brokerage Pty Ltd.

SURVEY BY:	
DATUM:	
REDUCED LEVEL:	
ORIGIN OF LEVELS:	
CONTOUR INTERVAL:	
DESIGNED: R.F	DRAWN: S.B
CHECKED: R.F	APPROVED: R.F.

CLIENT CLEAN ENERGY TRANSFER FUND PTY LTD	
PLAN: 1:200 (A1) / 1:400 (A3)	LONGITUDINAL SECTION: HORIZ: N/A VERT: N/A

CROSS SECTION: HORIZ: N/A VERT: N/A

PROJECT PROPOSED BATTERY ENERGY STORAGE SYSTEM LOT 51 DP 776564 981 NEW ENGLAND HIGHWAY ABERDEEN 2336
DRAWING TITLE ELEVATIONS
SHEET 2 OF 2 SHEETS

HDB Job No 23012	REVISION A
DWG No 23012(SD) - 2	
DRAFT NOT FOR CONSTRUCTION	
4 2 0 4 8 12 1:200 (A1) / 1:400 (A3)	