

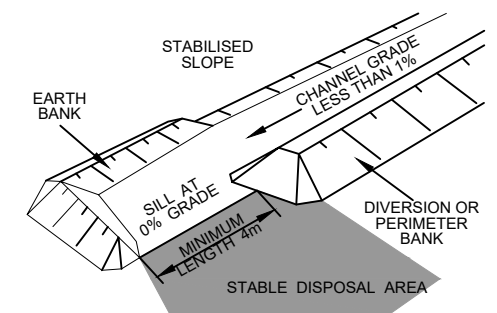



A3

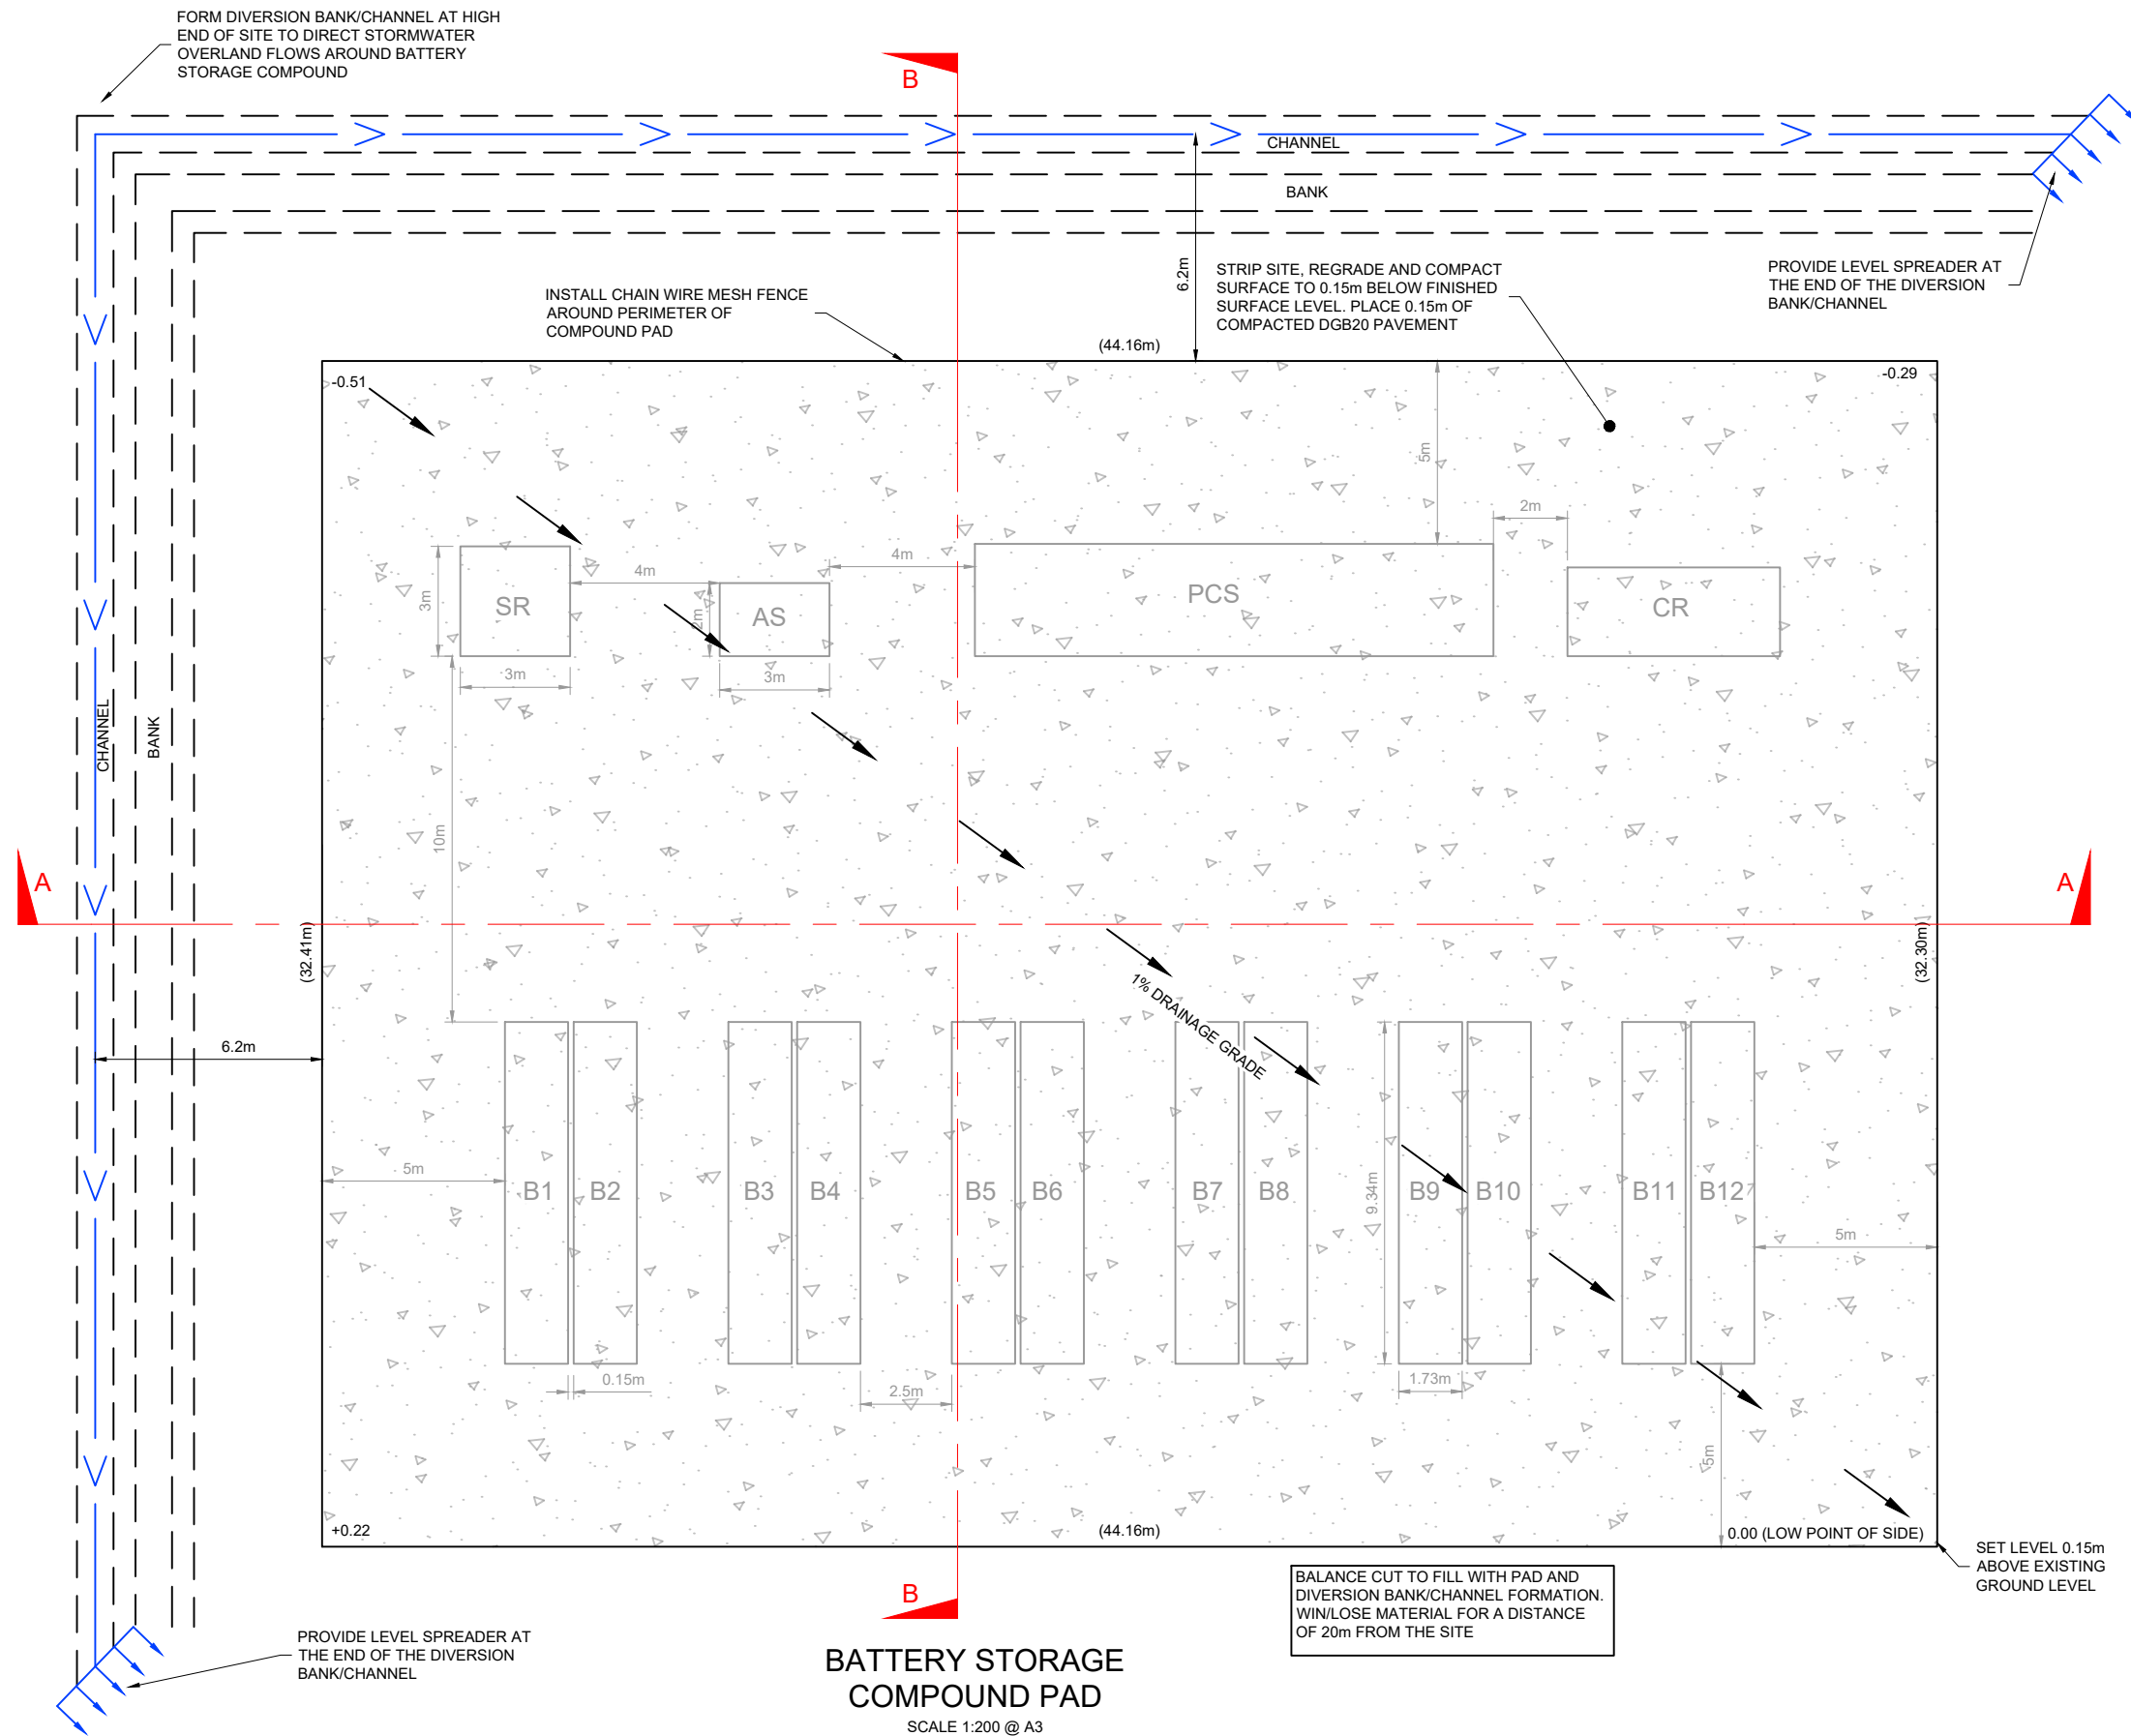

LEVEL SPREADER
N.T.S.

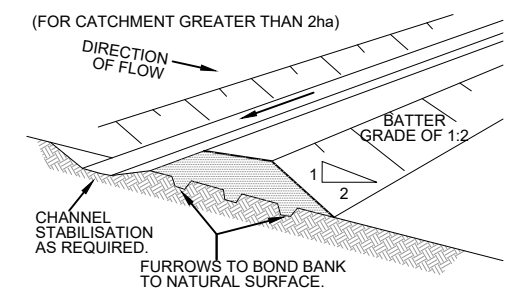


DIVERSION BANK AND CHANNEL

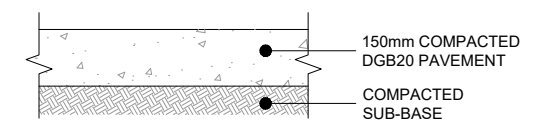

PAVEMENT DETAIL

SCALE 1:20 @ A3

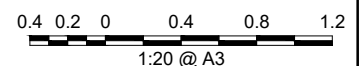[illegible]

