

REV	DATE	DESCRIPTION	INITIAL	APPR
A	17/05/23	PRELIMINARY ISSUE	S.B	R.F





**TownPlanning & Design**

1st Floor, 44 Church Street, PO Box 40, MAITLAND NSW 2320  
P: (02) 4933 6692 F: (02) 4933 6693  
E: admin@hdb.com.au W: www.hdb.com.au  
ABN 35 078 017 508

© COPYRIGHT 2022 - HUNTER DEVELOPMENT BROKERAGE PTY LTD  
All rights reserved. Hunter Development Brokerage Pty Ltd advises that this document and all information contained therein is protected by copyright under the Australian Copyright Act 1968. Reproduction of this document in part or whole and/or use without the written permission from Hunter Development Brokerage Pty Ltd constitutes a breach of copyright. The document may only be used for the purposes for which it was commissioned and in accordance with the Terms of Engagement for the commission. Any reference to the document must include the document in its entirety and also include reference to Hunter Development Brokerage Pty Ltd.


SURVEY BY:	
DATUM:	
REDUCED LEVEL:	
ORIGIN OF LEVELS:	
CONTOUR INTERVAL:	
DESIGNED: R.F	DRAWN: S.B
CHECKED: R.F	APPROVED: R.F.

CLIENT CLEAN ENERGY TRANSFER FUND PTY LTD	
PLAN: 1:200 (A1) / 1:400 (A3)	LONGITUDINAL SECTION: HORIZ. N/A VERT. N/A

CROSS SECTION: HORIZ. N/A VERT. N/A
---


PROJECT PROPOSED BATTERY ENERGY STORAGE SYSTEM LOT 23 DP 1731407 105 MERRIWA ROAD, DENMAN 2328
DRAWING TITLE COMPOUND - SITE DETAIL - LAYOUT PLAN
SHEET 1 OF 2 SHEETS

HDB Job No 23046	REVISION A
DWG No 23046[SD] - 1	
DRAFT NOT FOR CONSTRUCTION	
4 2 0 4 8 12 1:200 (A1) / 1:400 (A3)	

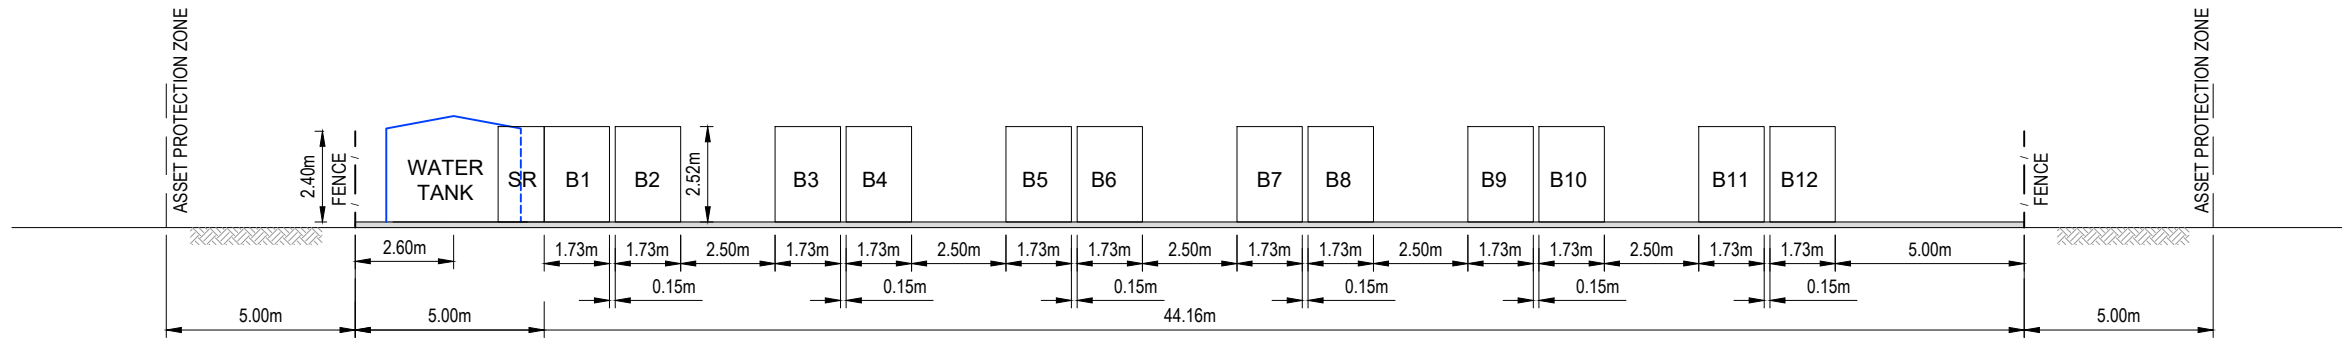


ELEVATION A

SCALE 1:200 @ A3

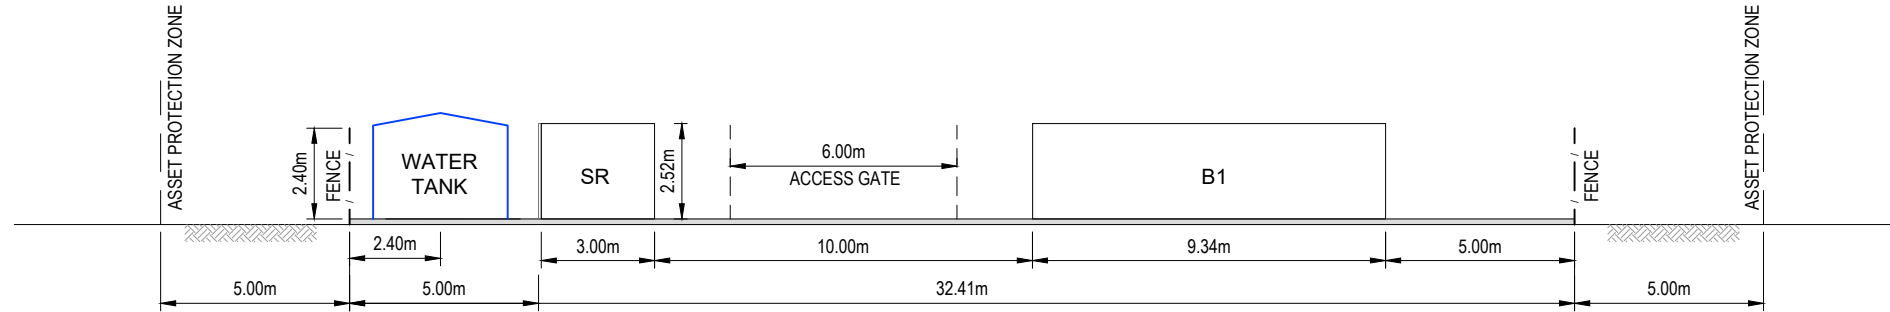


## ELEVATION B

SCALE 1:200 @ A3

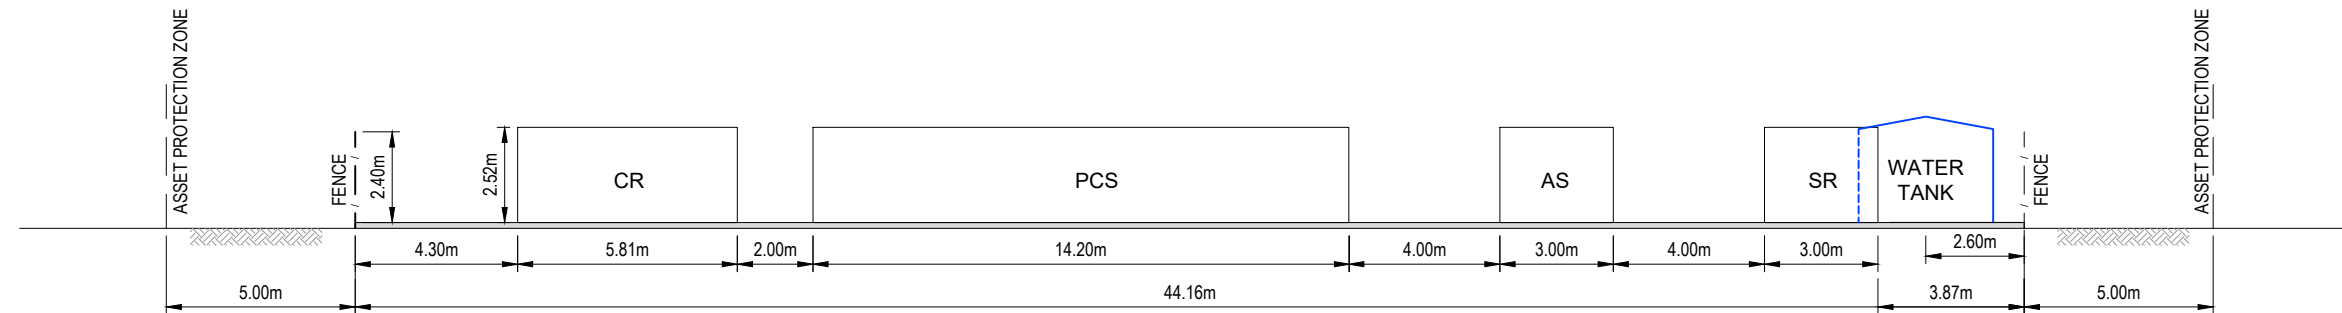


ELEVATION C

SCALE 1:200 @ A3

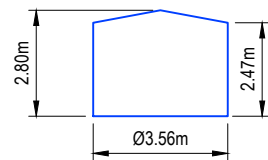

## WATER TANK TYPICAL DETAIL

SCALE 1:200 @ A3

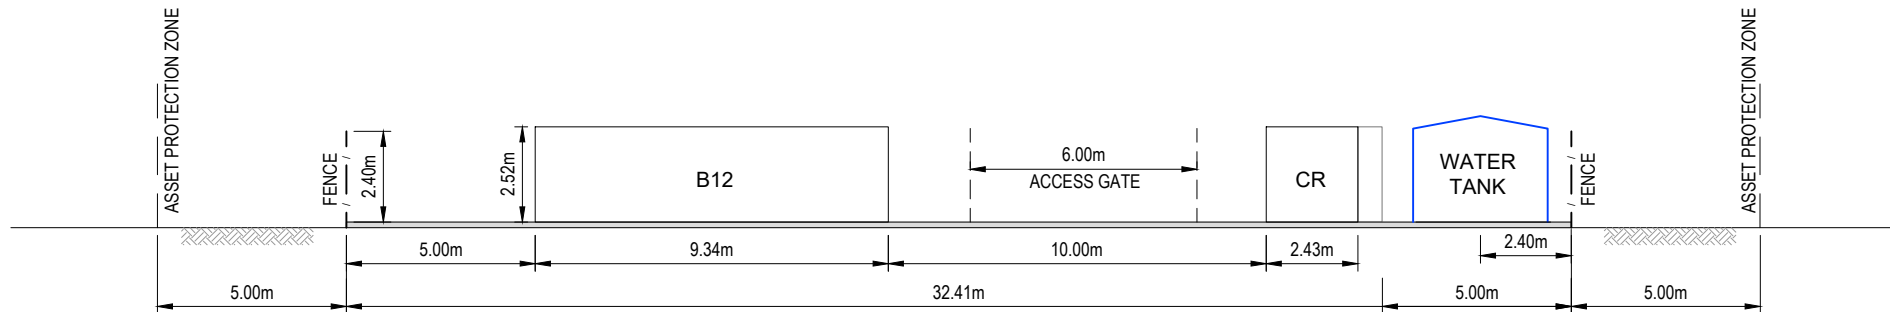

ELEVATION D

SCALE 1:200 @ A3

NOTE:  
THE FENCE HAS BEEN EXCLUDED  
FROM THE ELEVATIONS FOR CLARITY

[illegible]