

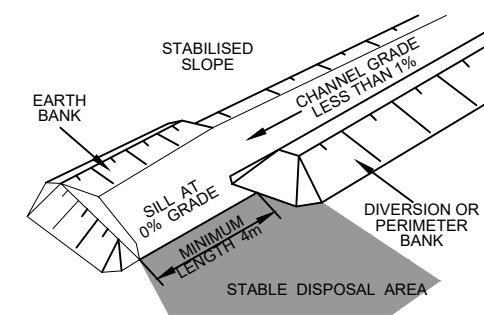



A3

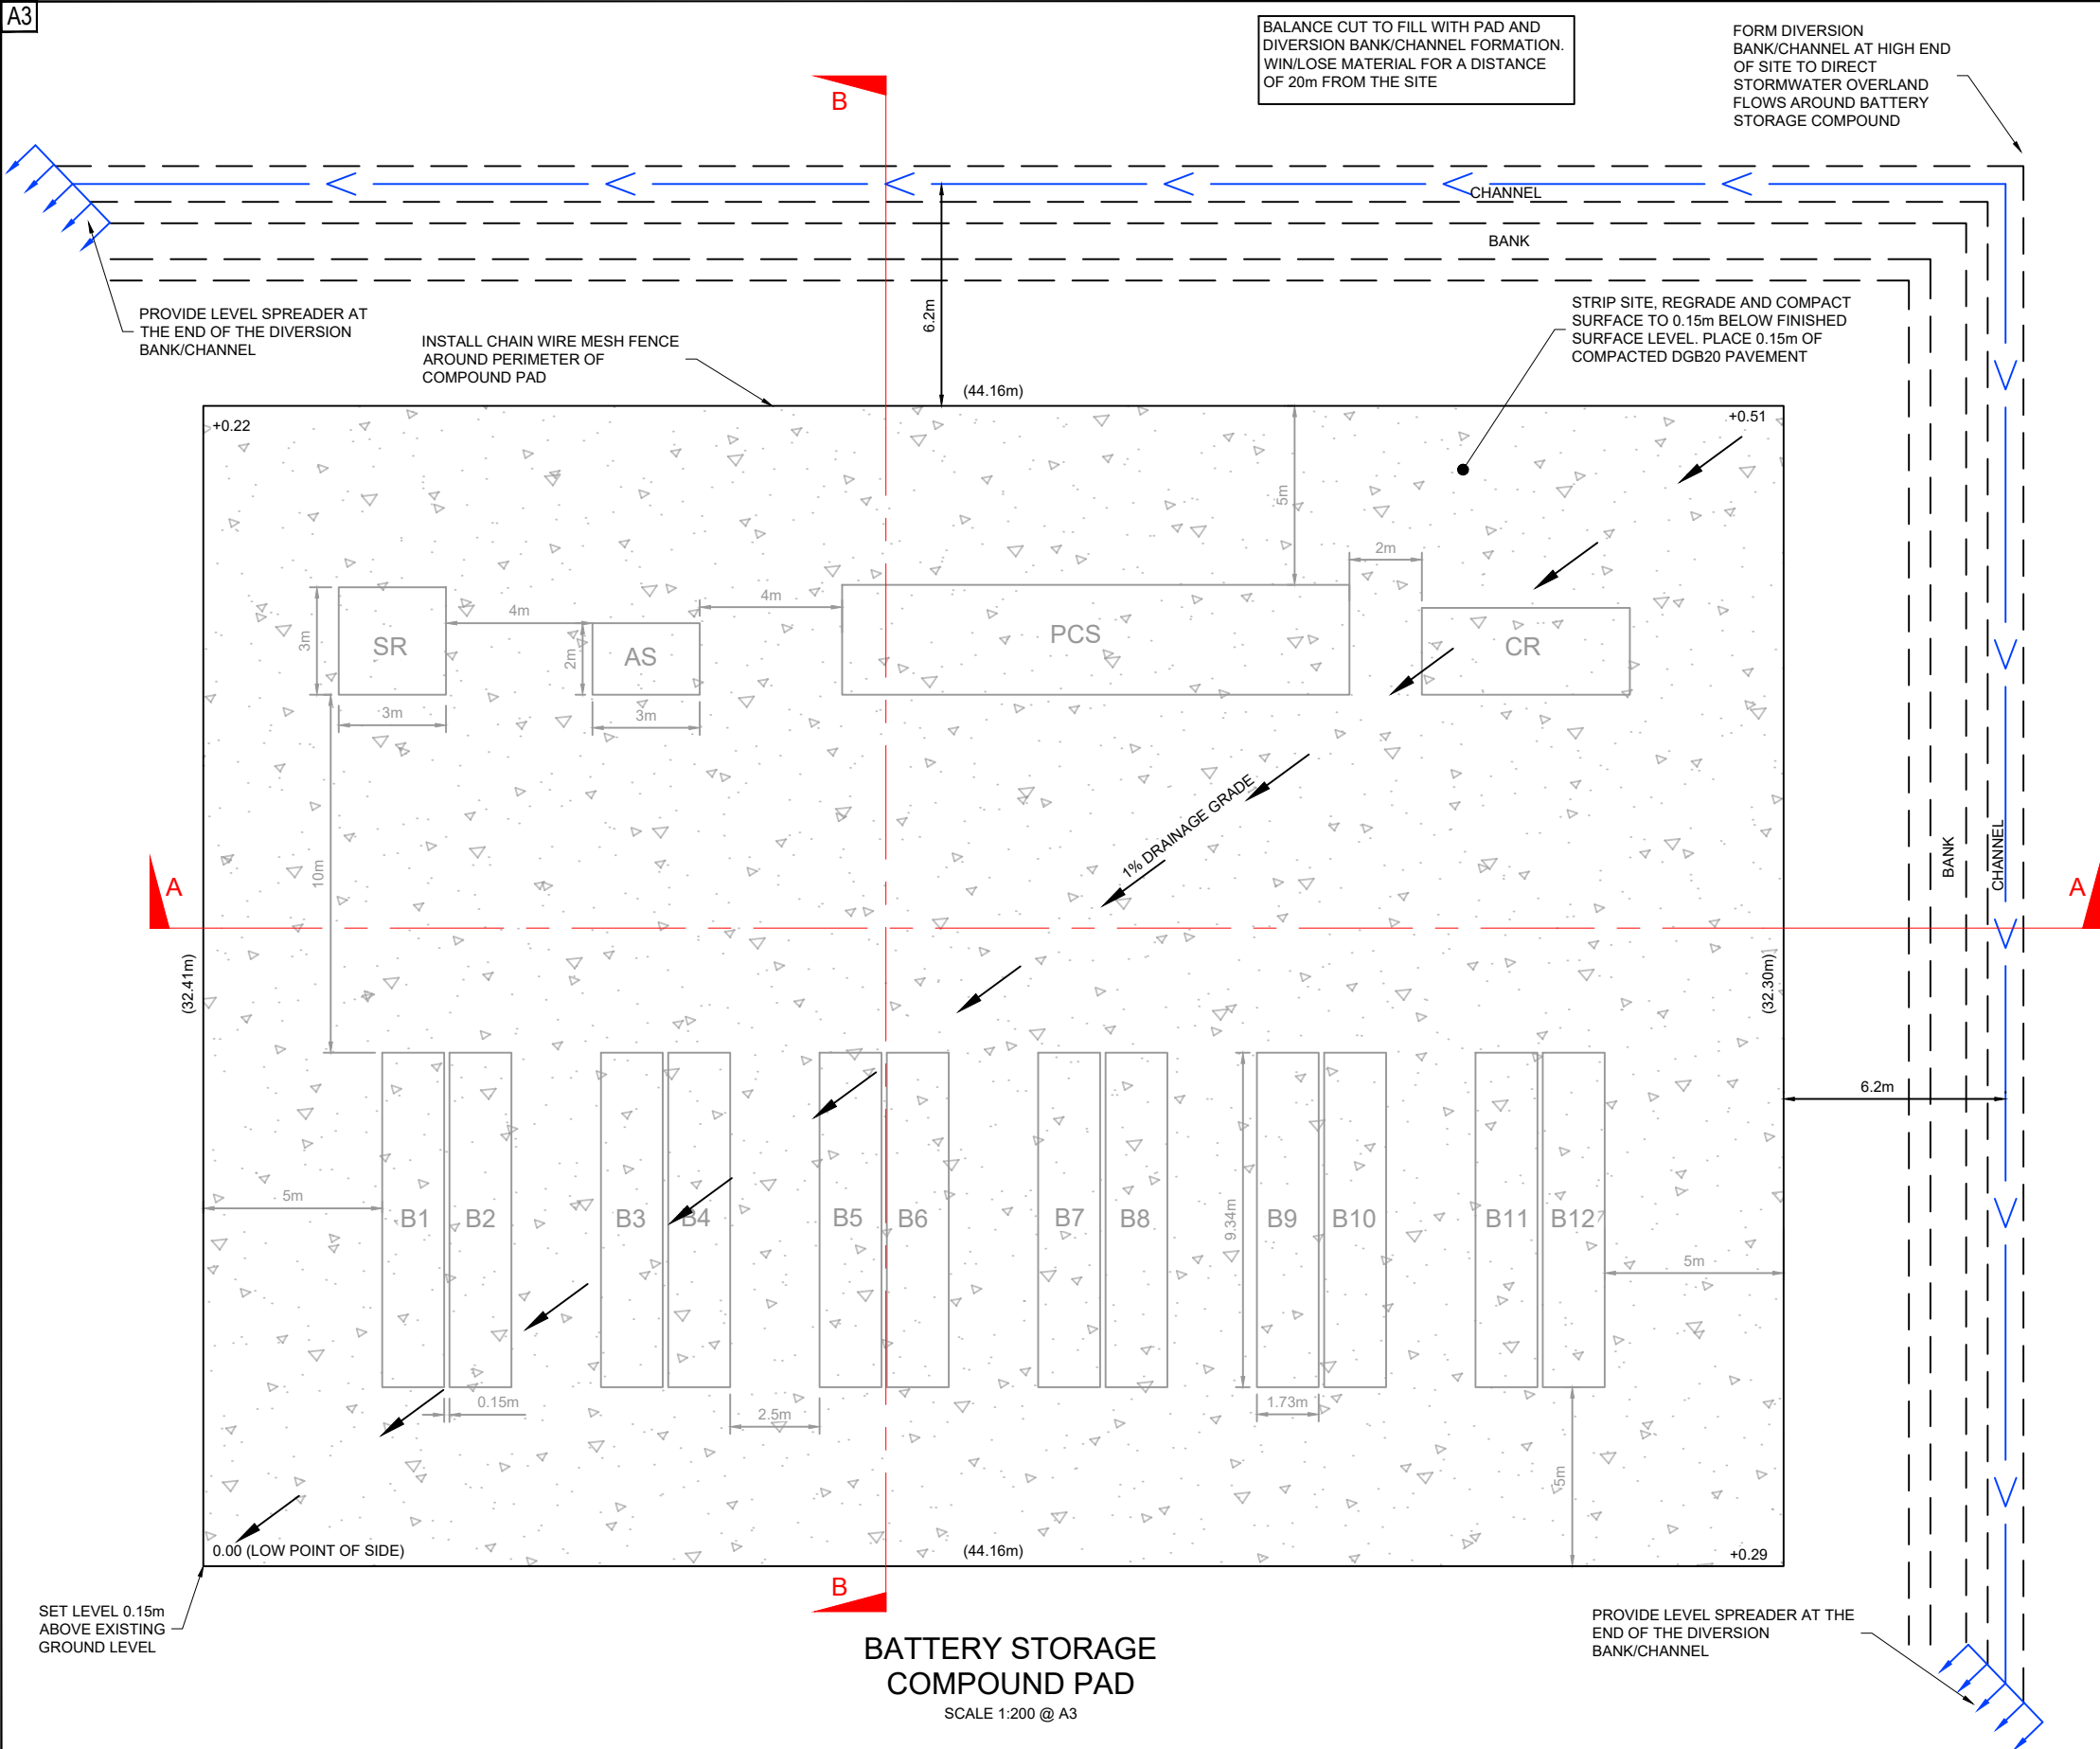

LEVEL SPREADER  
N.T.S.

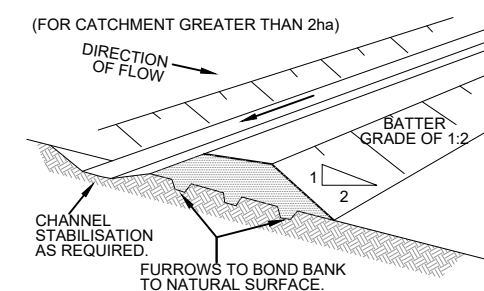


## DIVERSION BANK AND CHANNEL

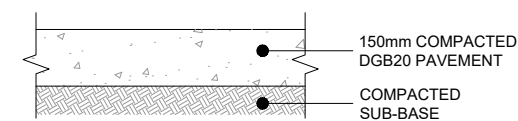

# PAVEMENT DETAIL

SCALE 1:20 @ A3

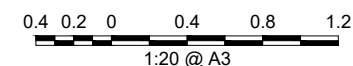

A	09/02/23	PRELIMINARY ISSUE	S.S.	R.F.
REV	DATE	DESCRIPTION	INITIAL	APPR.



**DIAL 1100**  
BEFORE YOU DIG



hdb

**TownPlanning & Design**  
1st Floor, 44 Church Street, PO Box 40, MAITLAND NSW 2320  
P: (02) 4933 6682 F: (02) 4933 6683  
E: [admin@hdb.com.au](mailto:admin@hdb.com.au) W: [www.hdb.com.au](http://www.hdb.com.au)  
ABN 35 078 017 508

© COPYRIGHT 2022 - HUNTER DEVELOPMENT  
BROKERAGE PTY LTD

All rights reserved. Hunter Development Brokerage Pty Ltd advises that this document and all information contained therein is protected by copyright under the Australian Copyright Act 1968. Reproduction of this document in part or whole and/or use without the written permission from Hunter Development Brokerage Pty Ltd constitutes a breach of copyright. The document may only be used for the purposes for which it was commissioned and no reliance should be placed on the document for the commission. Any reference to the document must include the document in its entirety and also include reference to Hunter Development Brokerage Pty Ltd.

SURVEY BY:	
DATUM :	
REDUCED LEVEL :	
ORIGIN OF LEVELS :	
CONTOUR INTERVAL:	
DESIGNED: R.F.	DRAWN: S.S.
CHECKED: R.F.	APPROVED: R.F.

CLIENT  
CLEAN ENERGY TRANSFER  
FUND PTY LTD

PLAN:	LONGITUDINAL SECTION :
1:200	HORIZ. N/A
	VERT. N/A

PROJECT  
PROPOSED BATTERY ENERGY STORAGE SYSTEM  
LOT 23 DP 1731407  
105 MERRIWA ROAD, DENMAN 2328

DRAWING TITLE  
COMPOUND PAD DETAILS

SHEET 1 OF 2 SHEETS

HDB Job No	23046
------------	-------

DWG No 23046(CD) - 1

## PRELIMINAY

