
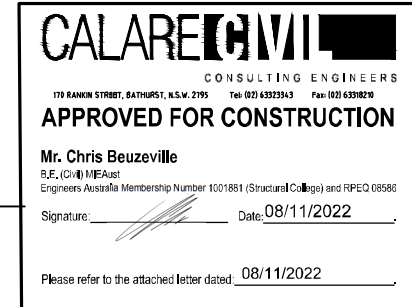



This drawing is to be read in conjunction with general building drawings, specifications and other consultant's drawings applicable to this project. All figured dimensions are to be checked prior to commencement. This drawing is copyright and the property of ABC SHEDS GLOBAL PTY LTD and must not be retained, copied or used without written authority.

ABC SHEDS GLOBAL PTY LTD


	NAME	DATE	CLIENT	#1835 DAVID SHIBBLE		
DRAWN:	KH	30/03/2021	DRAWING:	ELEVATION PLAN		
MODIFIED:	KH	1/11/2022				
CHECKED:				SCALE: 1:166	SHEET 3 OF 4	SHEET SIZE: A4

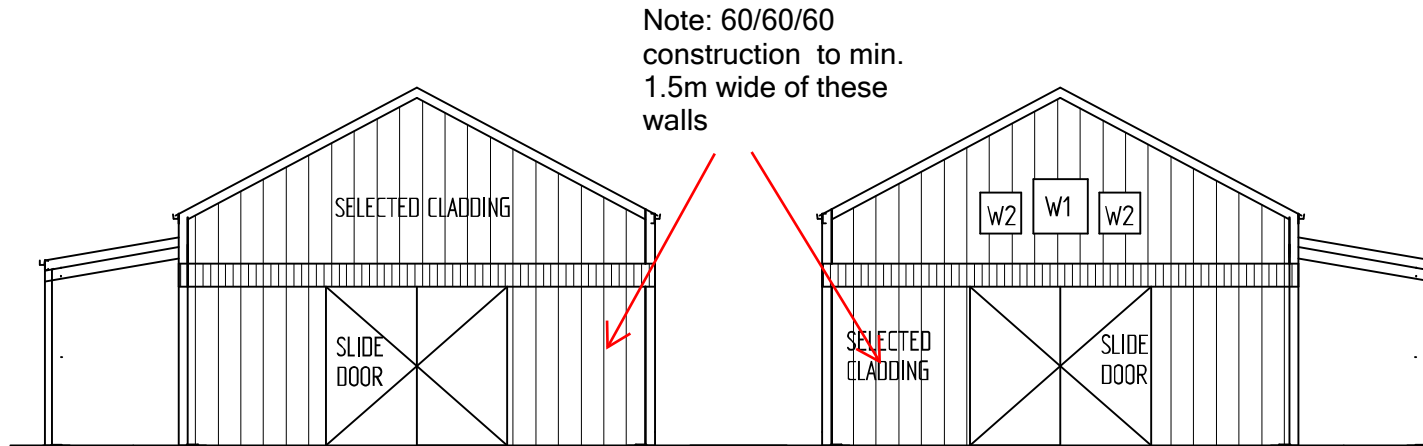


W1 = 1200X1200 GLASS WINDOW
W2 = 900X900 GLASS WINDOW

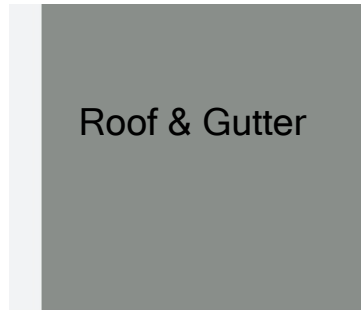

Windspray - CB 13

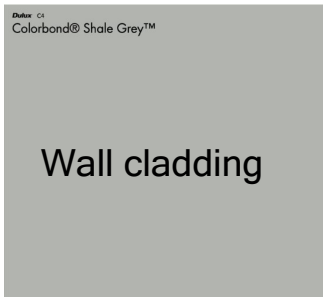

Shale Grey

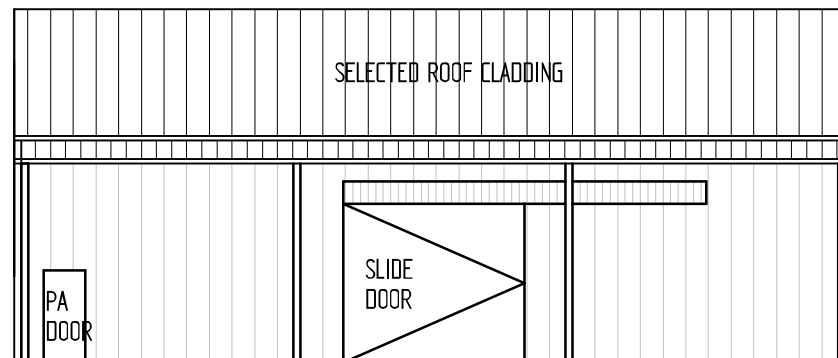

Note: 60/60/60 construction to this wall