


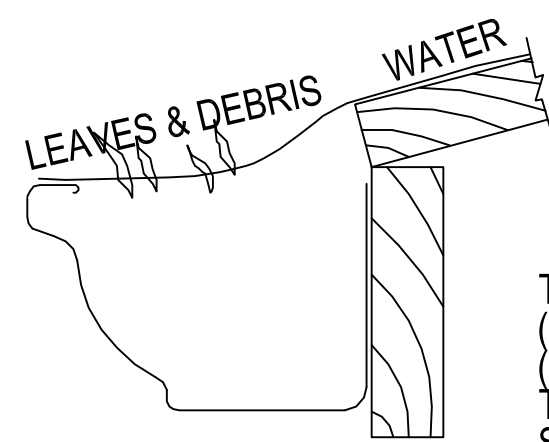


TYPICAL GUARD
(SCREEN) SYSTEM
(DEPENDING ON
TYPE OF ROOF
STRUCTURE)

TYPICAL DETAIL OF
GUTTER PROTECTION
NOT TO SCALE

DP362332


1

1
DP119333



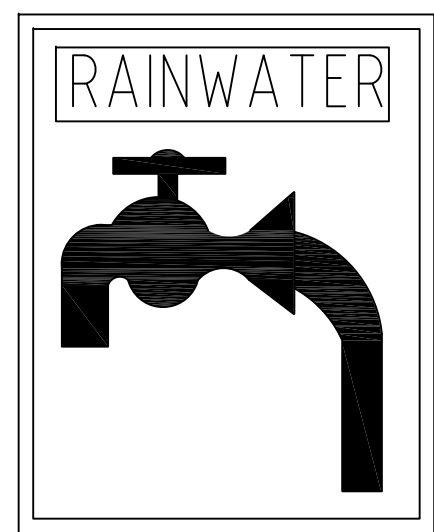


SIGNAGE FOR RAINWATER TANKS
AND OUTLETS

- DIMENSIONS: 120mm X 150mm
- BACKGROUND COLOUR SHOULD BE YELLOW;
- TEXT IS WHITE ON A BLACK BACKGROUND;
- TAP SYMBOL IS BLACK

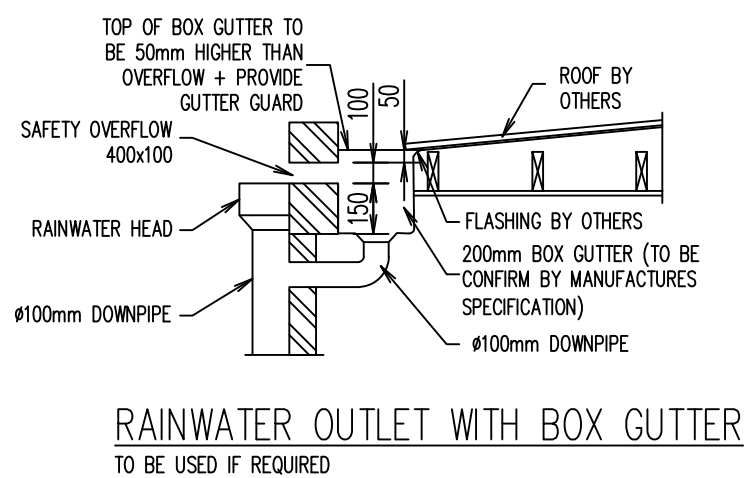


RAINWATER OUTLET WITH BOX GUTTER
TO BE USED IF REQUIRED

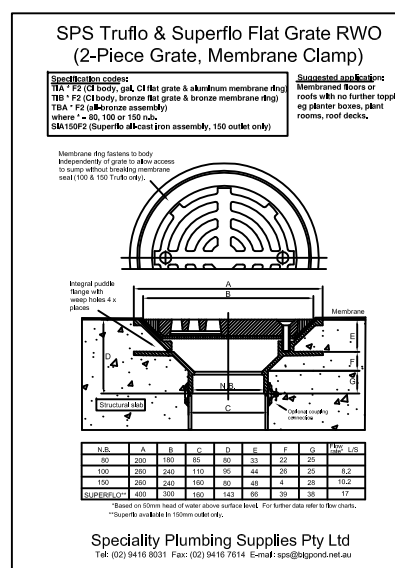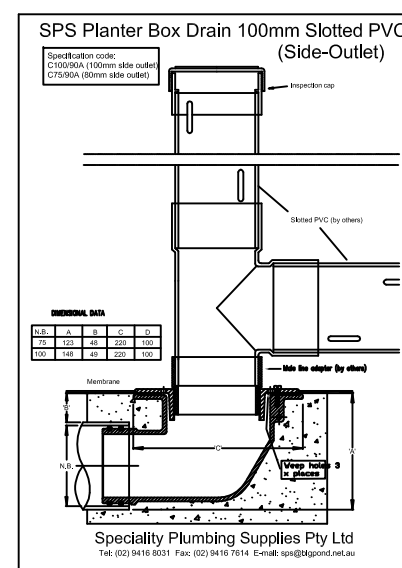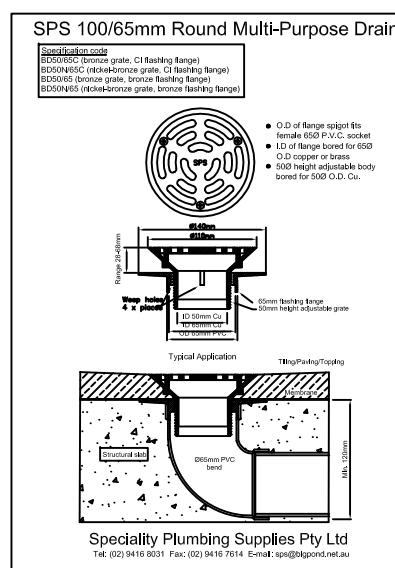



TYPICAL DETAILS- PLANTER BOX, BALCONY & TERRACE GRATE
NOT TO SCALE

2
DP155887

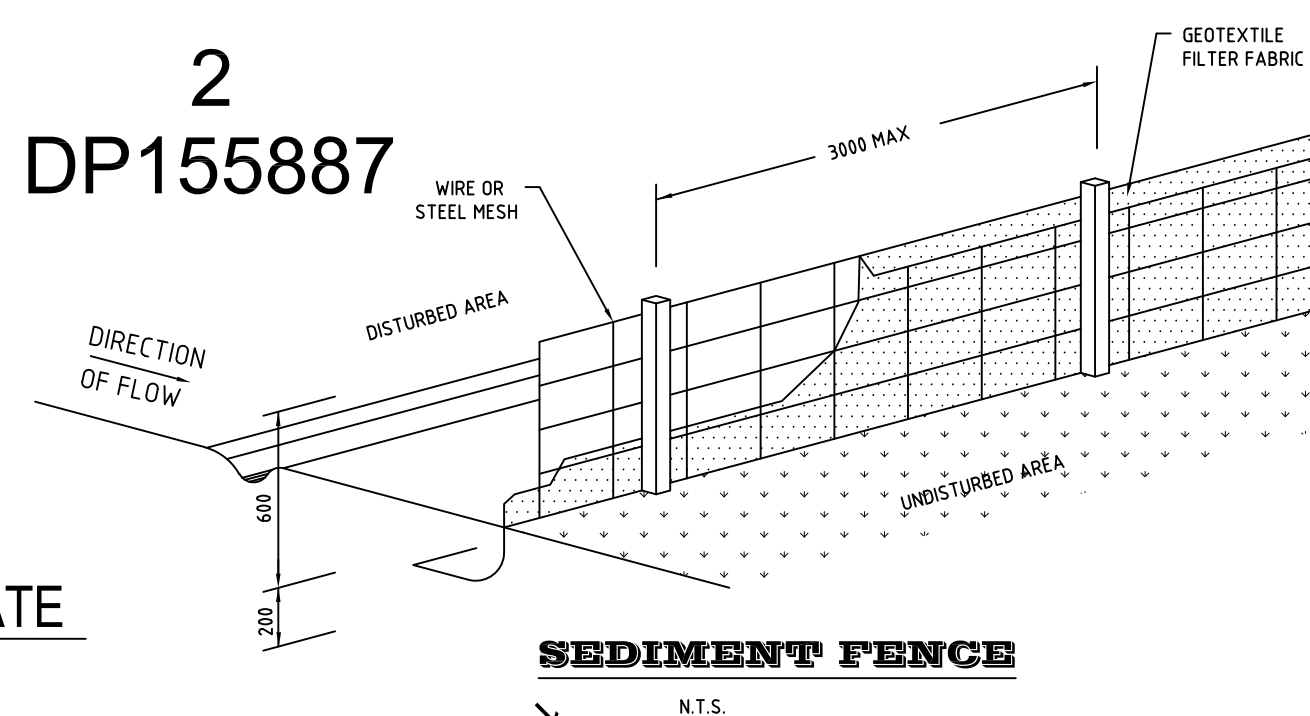

SEDIMENT FENCE


N.T.S.

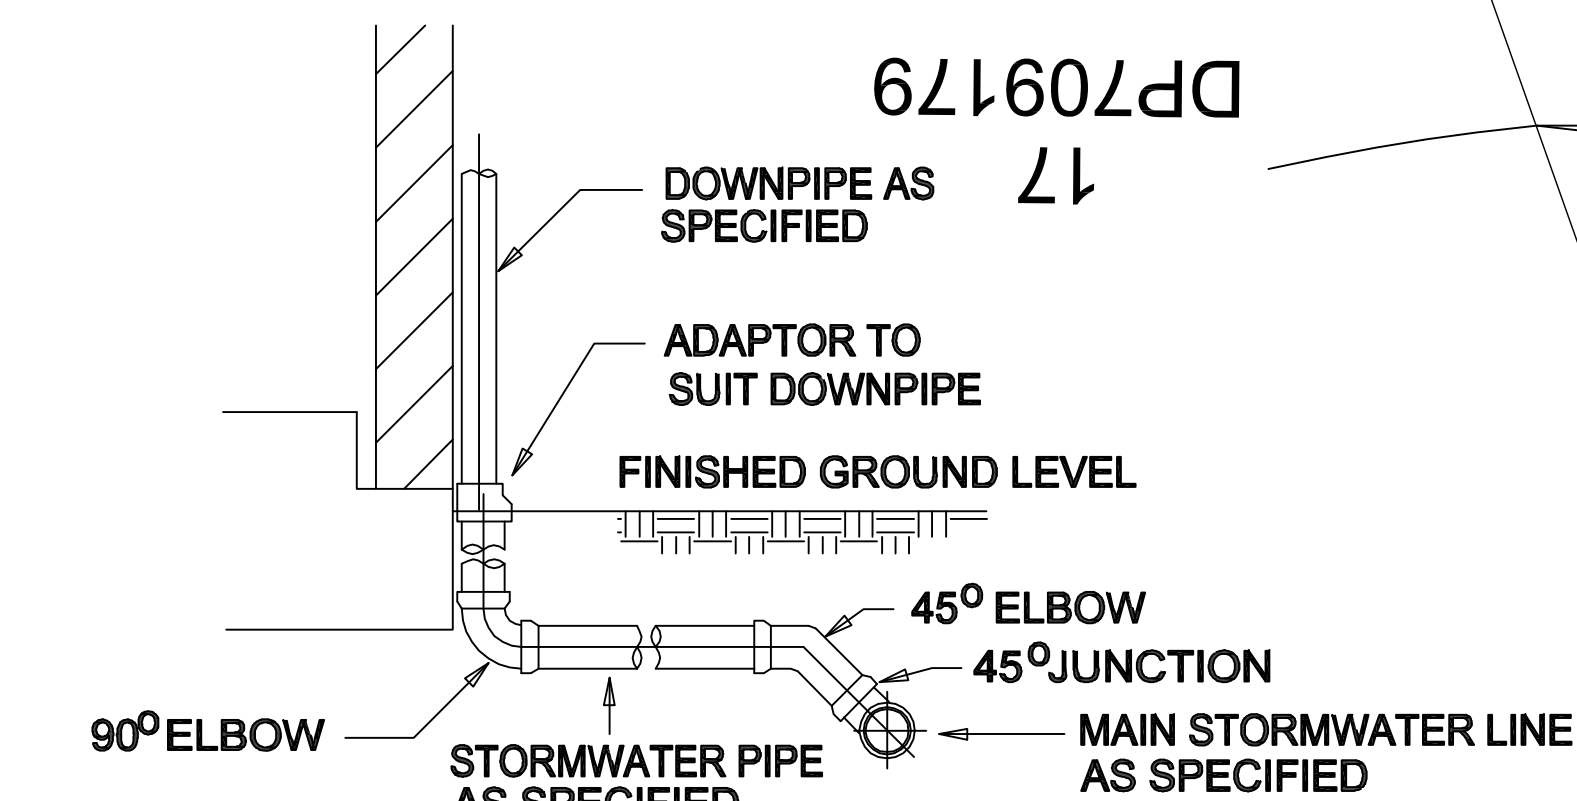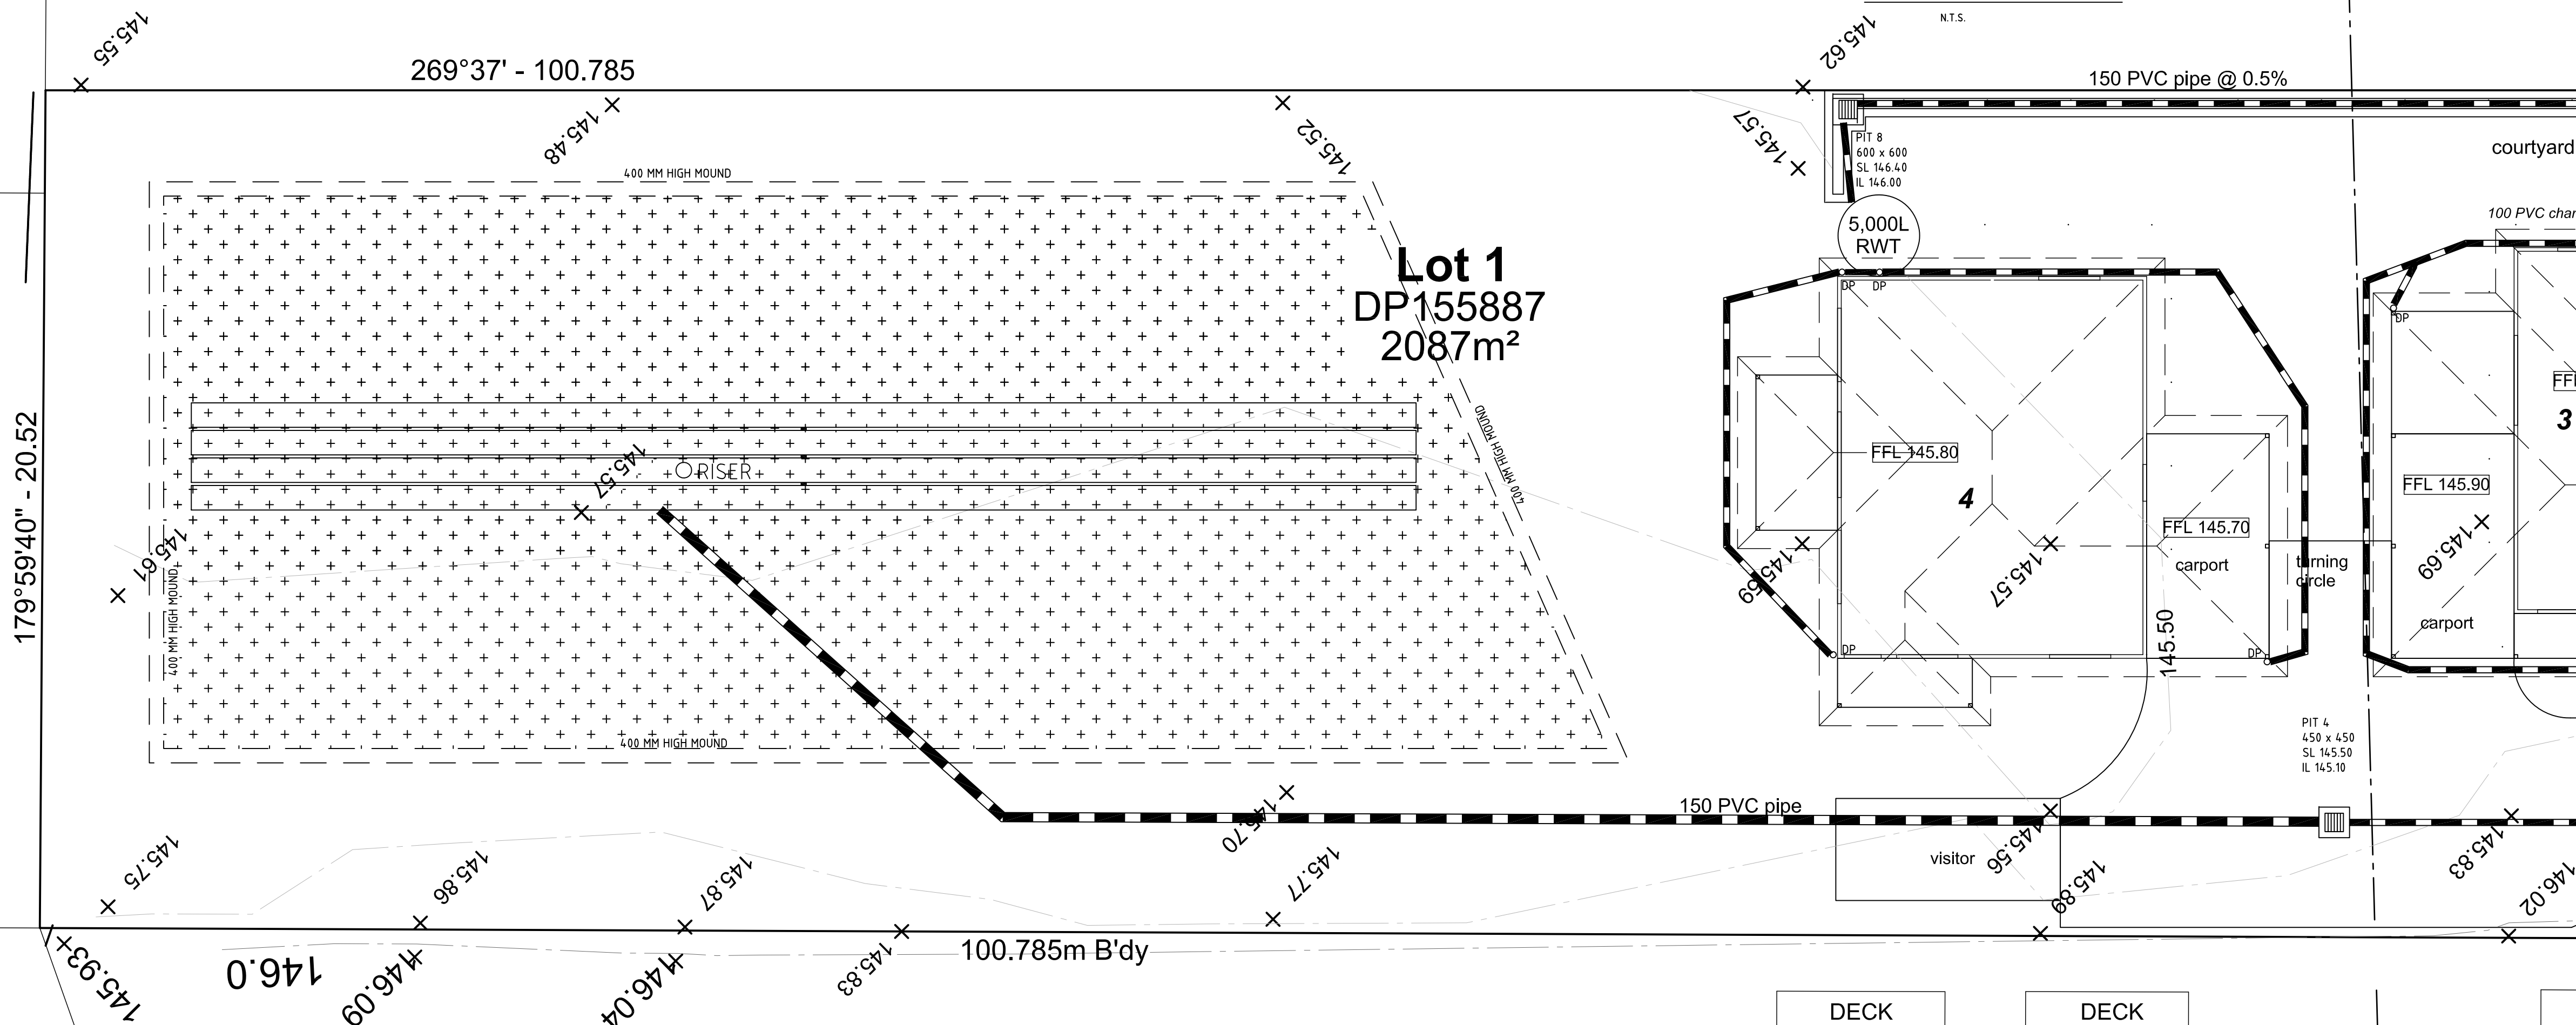

TYPICAL DETAIL - DOWNPIPE CONNECTION
NOT TO SCALE

DP709179

17

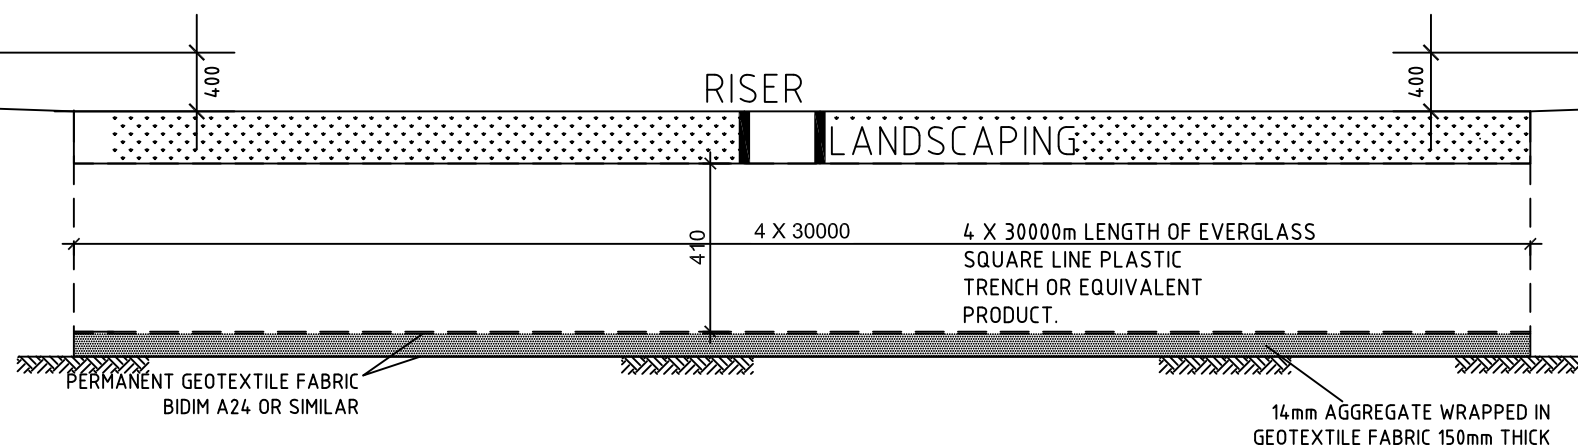

SECTION OF COVERED ABSORPTION PIT

M.M.FARAH CIVIL/STRUCTURAL PTY/LTD
PROPOSED NEW DEVELOPMENT
AT NO 35 SCOTT STREET
MUSWELLBROOK
NEW SOUTH WALES

AMENDMENTS	DATE
DESIGNED	SCALE
M.M.FARAH CIVIL/STRUCTURAL P/L LEVEL 1, 3/18 MCFARLANE ST MERRYLANDS NSW 2160 0411 780 327	1:100 @ A1 1:200 @ A3 DRAWN MMF 15-11-2023
SHEET NO 2 OF 2	JOB # SW- 3316L037D