


A3

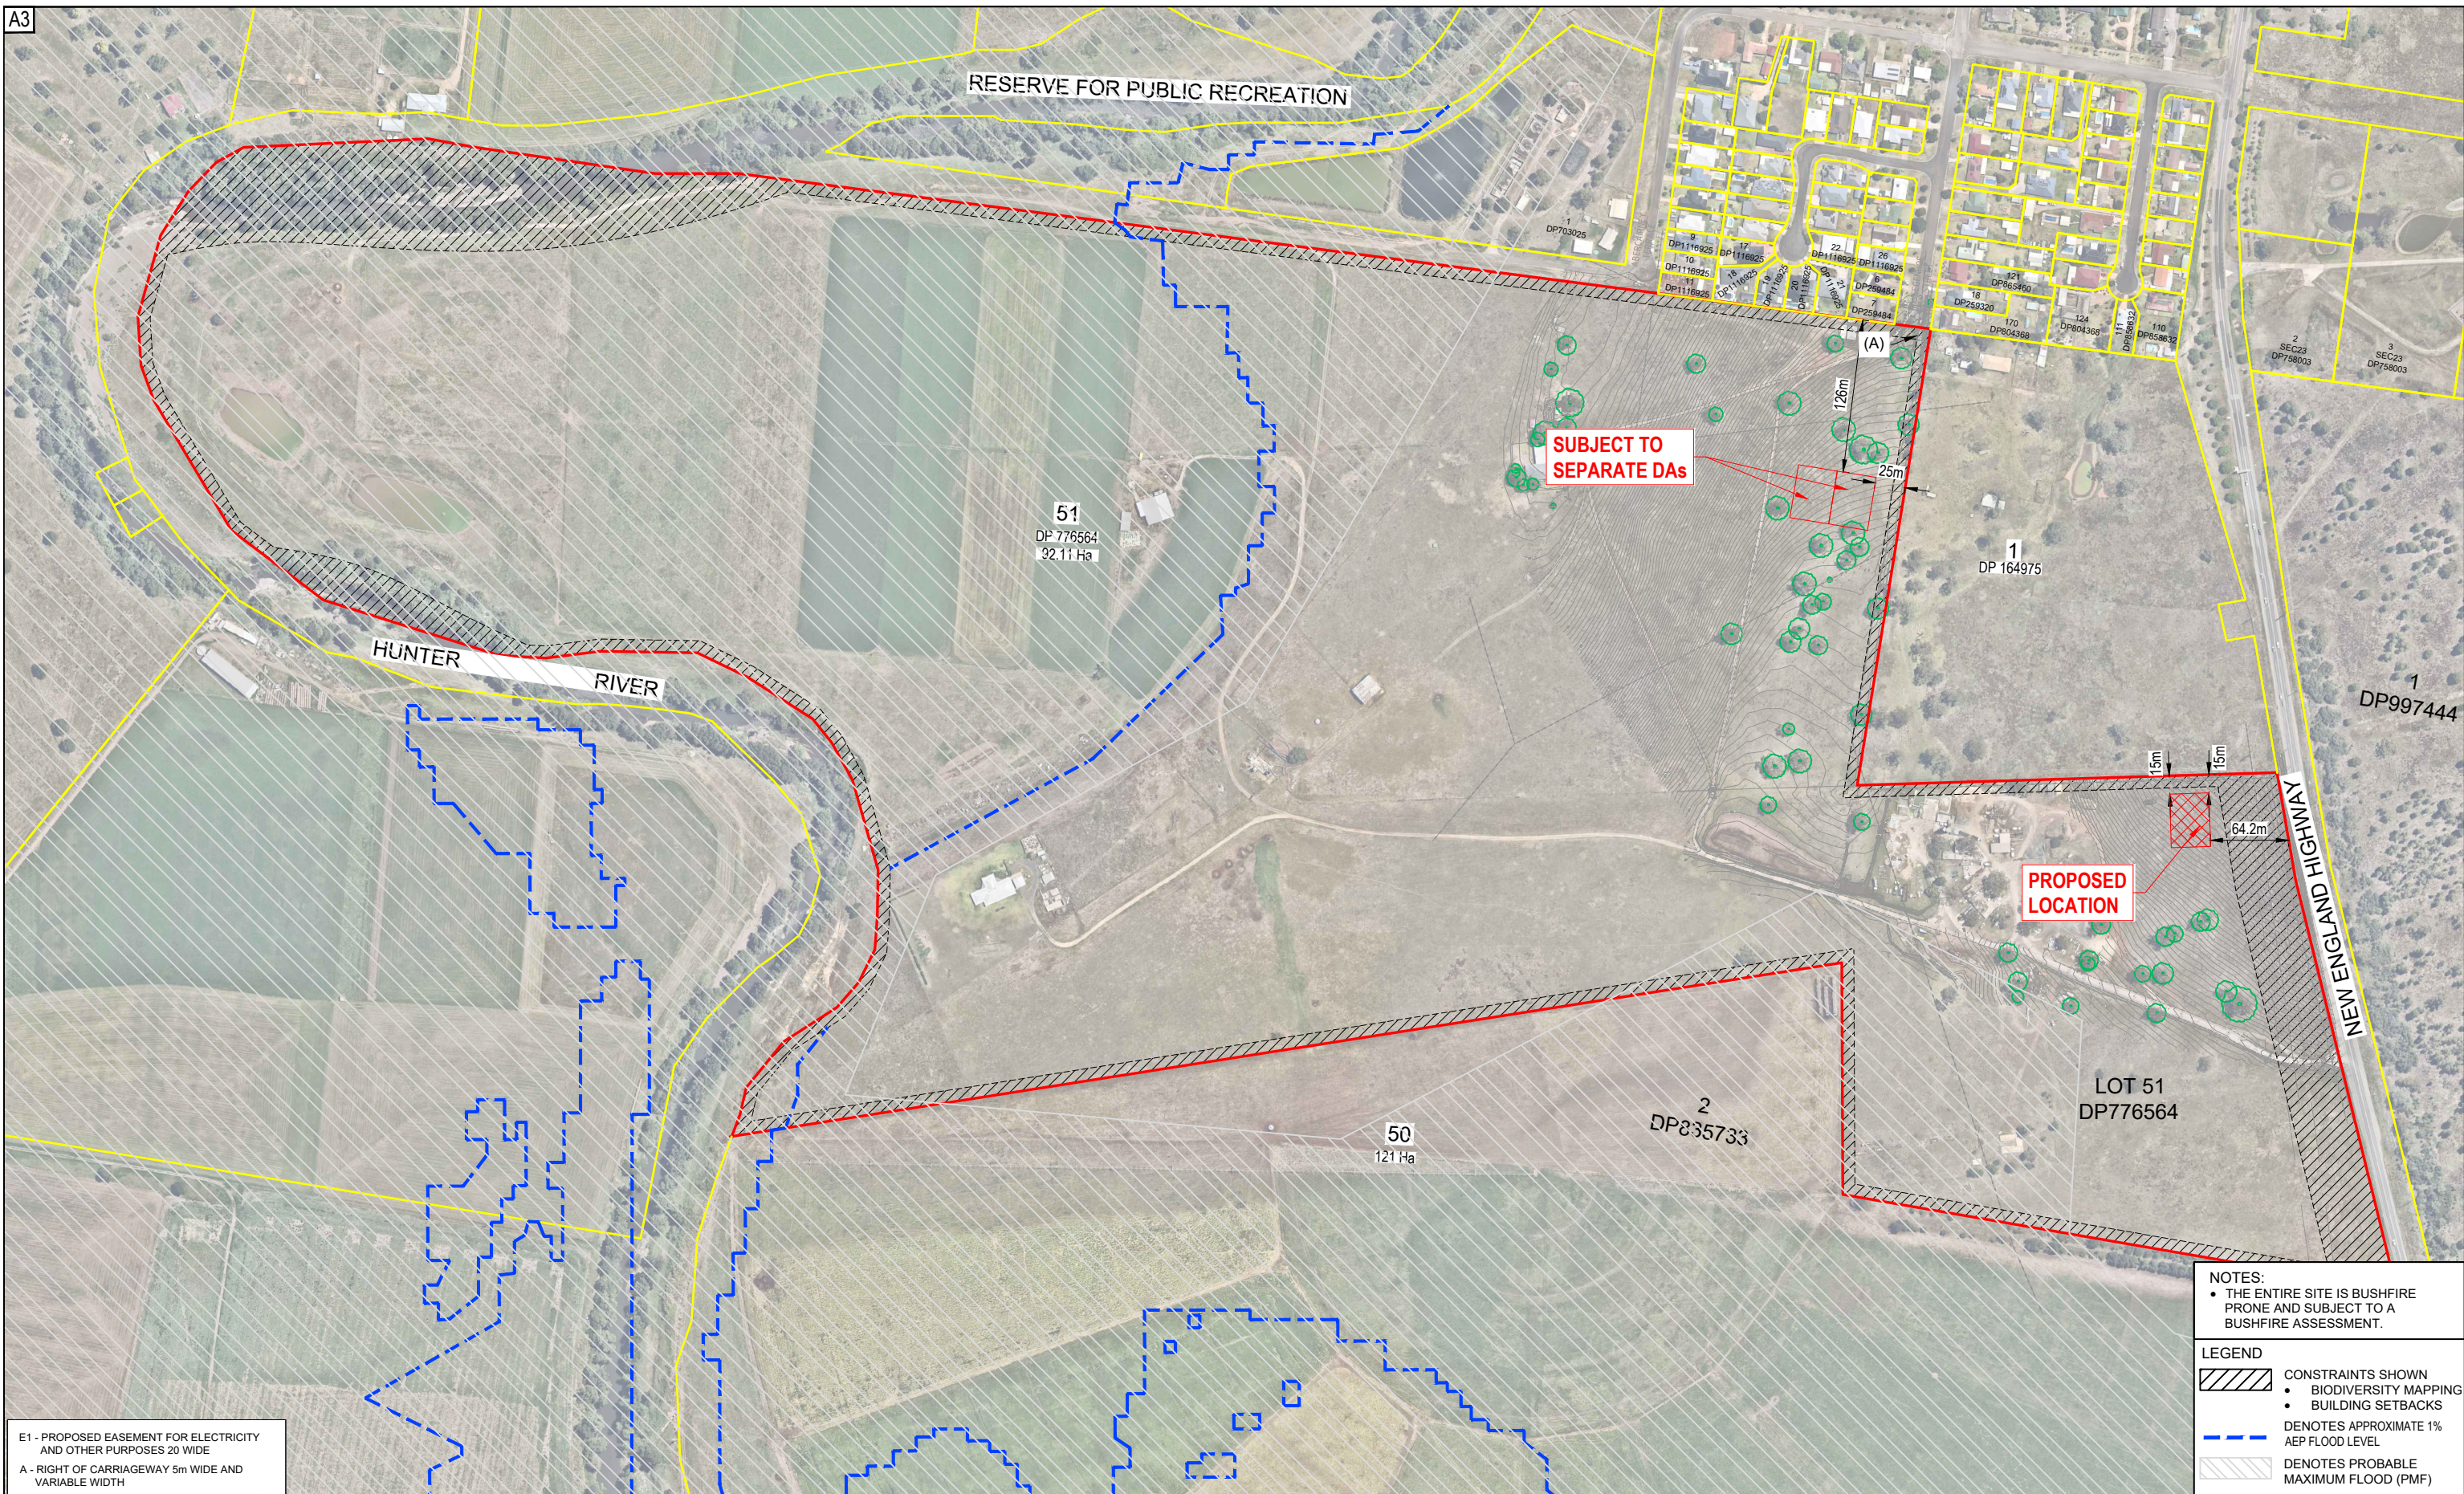

E1 - PROPOSED EASEMENT FOR ELECTRICITY
AND OTHER PURPOSES 20 WIDE

A - RIGHT OF CARRIAGEWAY 5m WIDE AND
VARIABLE WIDTH

B	05/12/23	DA ISSUE		P.C.	R.F
A	30/10/23	PRELIMINARY ISSUE		S.J	R.F
REV	DATE	DESCRIPTION		INITIAL	APPR.



© COPYRIGHT 2023 - HUNTER DEVELOPMENT
BROKERAGE PTY LTD

All rights reserved. Hunter Development Brokerage Pty Ltd advises that this document and all information contained therein is protected by copyright under the Australian Copyright Act 1968. Reproduction of this document in part or whole and/or its use without the written permission from Hunter Development Brokerage Pty Ltd constitutes a breach of copyright. The document may only be used for the purposes for which it was commissioned and in accordance with the Terms of Engagement for the commission. Any reference to the document must include the document in its entirety and also include reference to Hunter Development Brokerage Pty Ltd.

SURVEY BY:	
DATUM :	
REDUCED LEVEL :	
ORIGIN OF LEVELS :	
CONTOUR INTERVAL:	
DESIGNED: R.F.	DRAWN: P.C.
CHECKED: R.F.	APPROVED: R.F.

CLIENT	CLEAN ENERGY TRANSFER FUND PTY LTD
--------	---------------------------------------

PLAN:	LONGITUDINAL SECTION :
1:5000 @ A3	HORIZ. N/A VERT. N/A



CROSS SECTION :	
HORIZ.	N/A
VERT.	N/A

PROJECT
PROPOSED BATTERY ENERGY STORAGE SYSTEM LOT 51 DP 776564 981 NEW ENGLAND HIGHWAY ABERDEEN 2336
DRAWING TITLE
SITE PLAN OVERALL
SHEET 1 OF 5 SHEETS

HDB Job No 23086	REVISION B
DWG No 23086(BESS) - 1	
PRELIMINARY	

A3



POINT SETOUT DETAILS - BESS

POINT No.	EASTING	NORTHING
1	300992.6219	6437488.4451
2	300994.0528	6437444.3083
3	301026.4434	6437450.3584
4	301025.0126	6437489.4952

LEGEND
DENOTES APZ

REV	DATE	DESCRIPTION	INITIAL	APPR
B	05/12/23	DA ISSUE	PC	RF
A	30/10/23	PRELIMINARY ISSUE	SJ	RF





hdb
TownPlanning & Design

1st Floor, 44 Church Street, PO Box 40, MAITLAND NSW 2320
P: (02) 4933 6682 F: (02) 4933 6683
E: admin@hdb.com.au W: www.hdb.com.au
ABN 35 078 017 508

© COPYRIGHT 2023 - HUNTER DEVELOPMENT BROKERAGE PTY LTD
All rights reserved. Hunter Development Brokerage Pty Ltd advises that this document and all information contained therein is protected by copyright under the Australian Copyright Act 1968. Reproduction of this document in part or whole and/or use without the written permission from Hunter Development Brokerage Pty Ltd constitutes a breach of copyright. The document may only be used for the purposes for which it was commissioned and in accordance with the Terms of Engagement for the commission. Any reference to the document must include the document in its entirety and also include reference to Hunter Development Brokerage Pty Ltd.

SURVEY BY:	
DATUM :	
REDUCED LEVEL :	
ORIGIN OF LEVELS :	
CONTOUR INTERVAL:	
DESIGNED: R.F.	DRAWN: P.C.
CHECKED: R.F.	APPROVED: R.F.


CLIENT
CLEAN ENERGY TRANSFER FUND PTY LTD




PROJECT
PROPOSED BATTERY ENERGY STORAGE SYSTEM
LOT 51 DP 776564
981 NEW ENGLAND HIGHWAY ABERDEEN 2336

DRAWING TITLE
DETAILED SITE PLAN

SHEET 2 OF 5 SHEETS

 HDB Job No 23086	REVISION B
DWG No 23086(BESS) - 2	
DA ISSUE	
 1:1000 @ A3	

A3

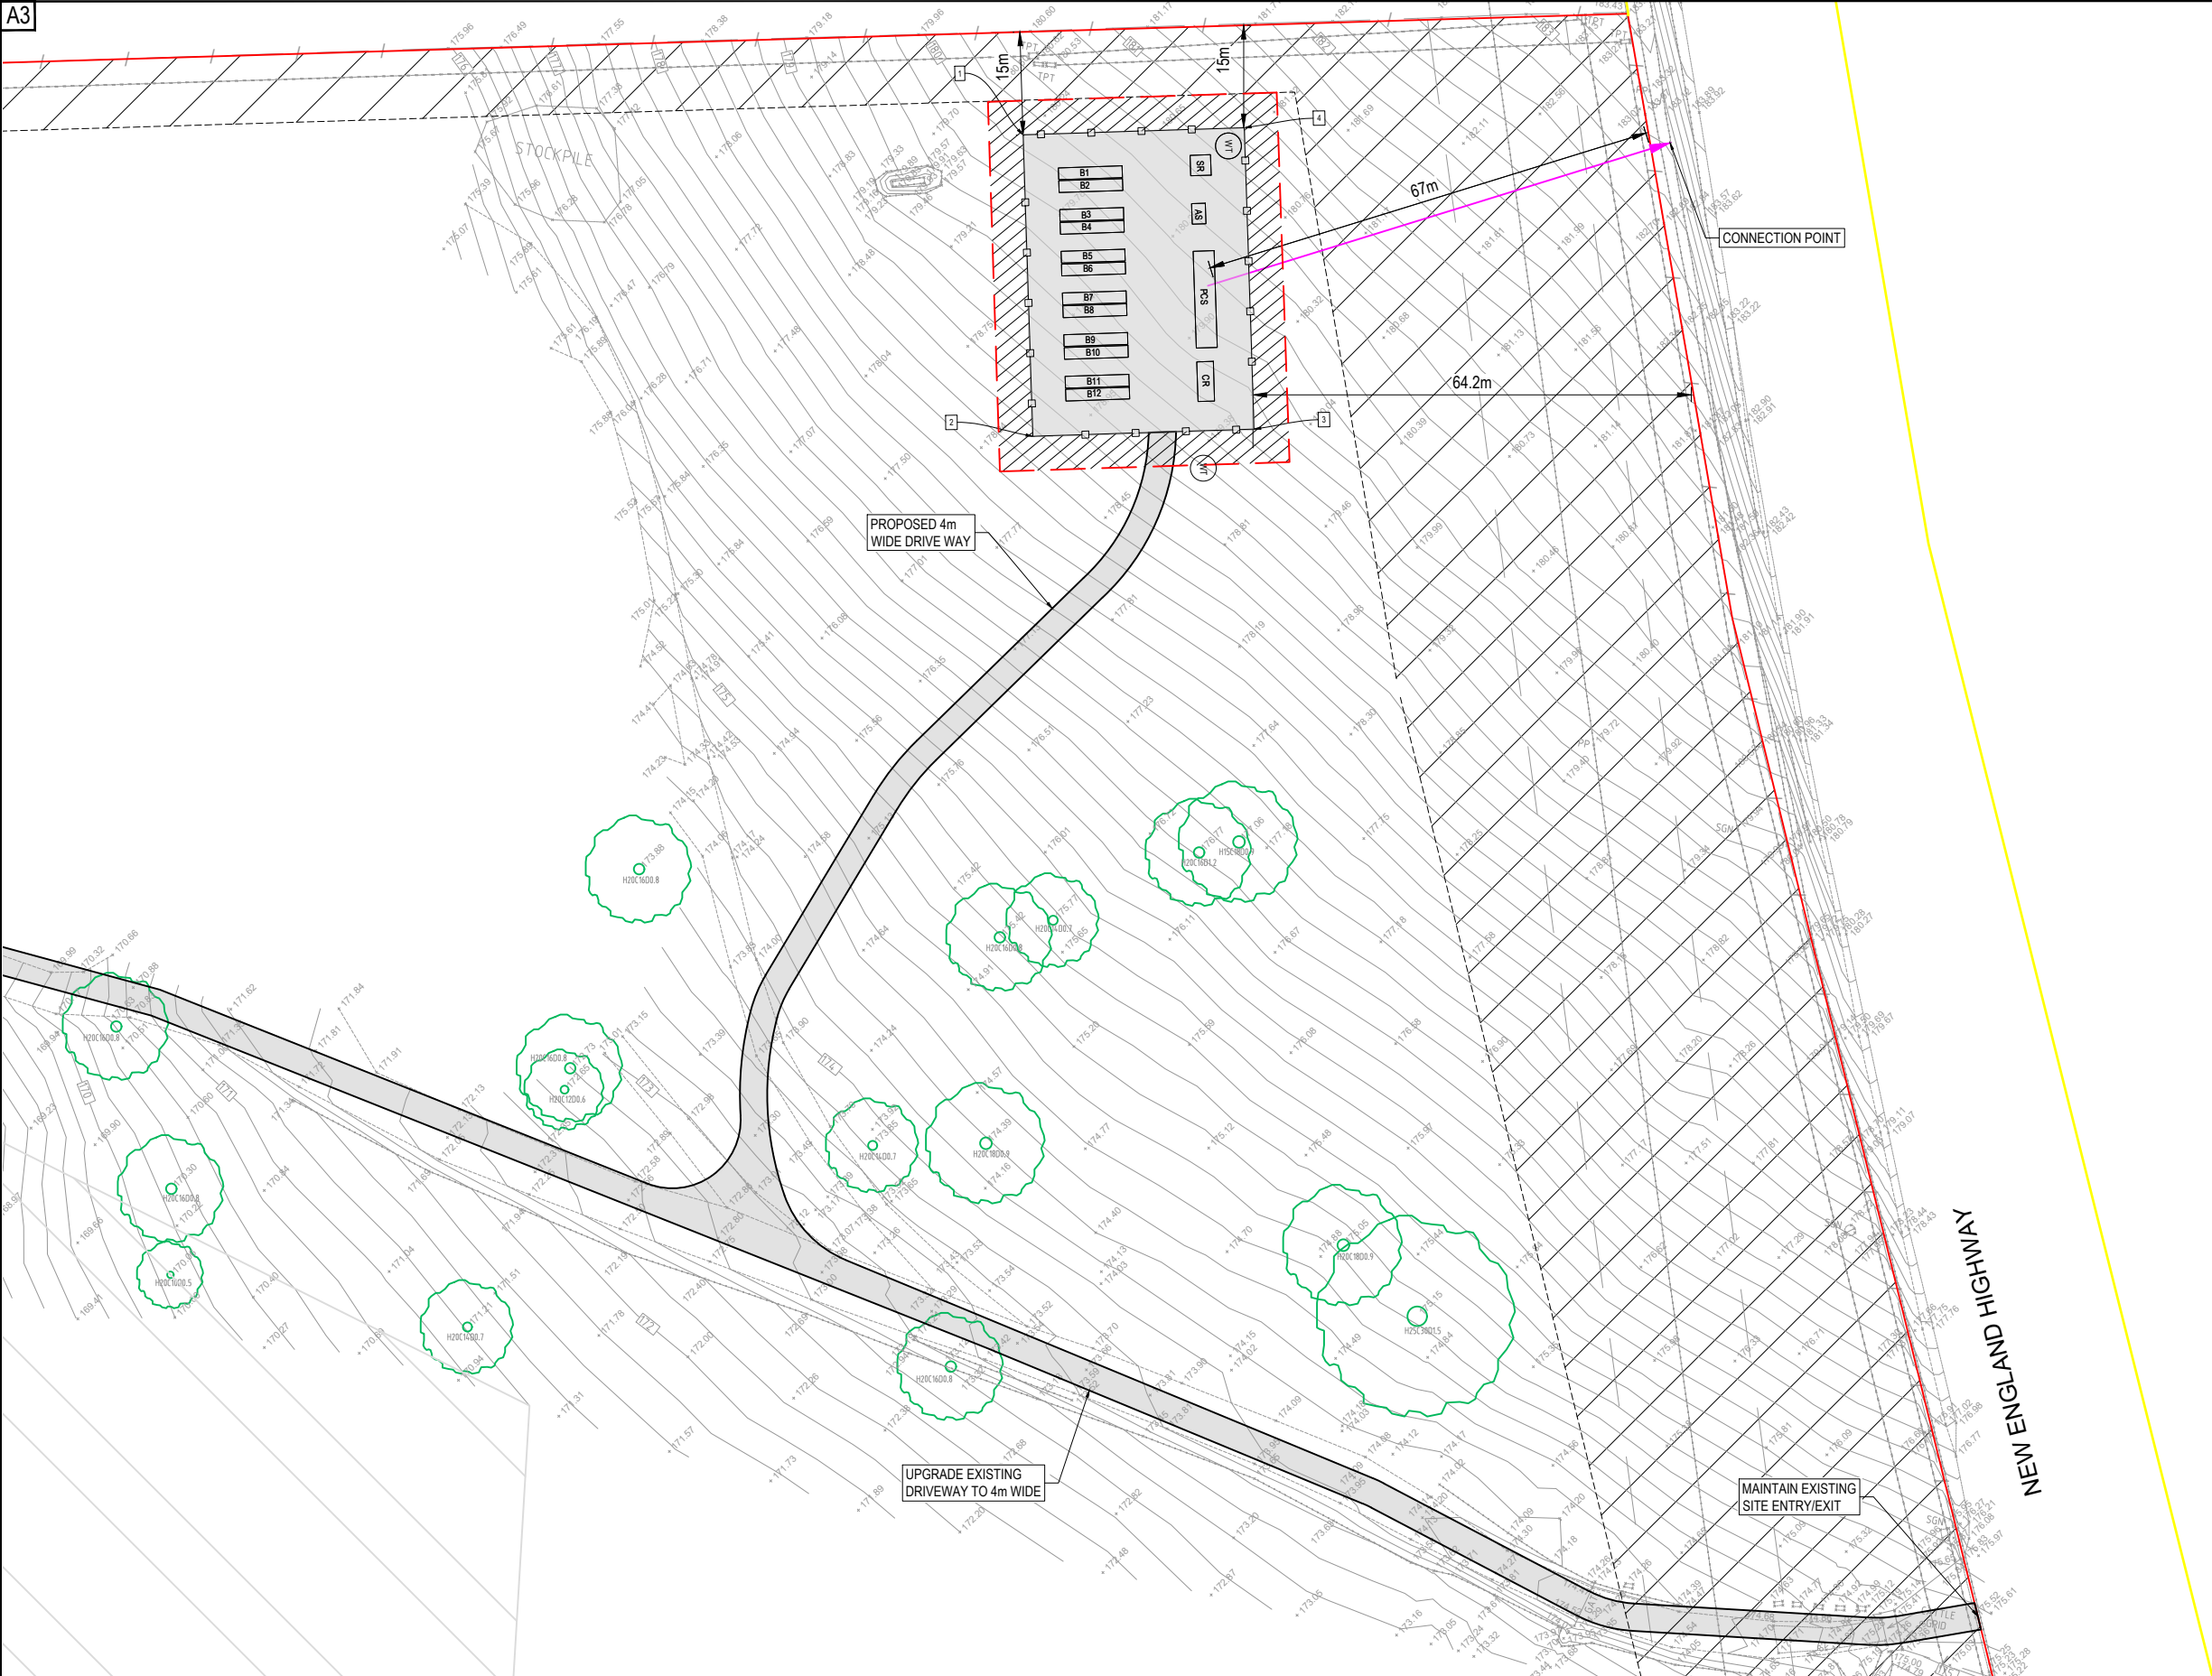

POINT SETOUT DETAILS - BESS

POINT No.	EASTING	NORTHING
1	300992.6219	6437488.4451
2	300994.0528	6437444.3083
3	301026.4434	6437450.3584
4	301025.0126	6437489.4952

LEGEND
DENOTES APZ

REV	DATE	DESCRIPTION	INITIAL	APPR
B	05/12/23	DA ISSUE	PC	RF
A	30/10/23	PRELIMINARY ISSUE	SJ	RF




hdb
TownPlanning & Design
1st Floor, 44 Church Street, PO Box 40, MAITLAND NSW 2320
P: (02) 4933 6682 F: (02) 4933 6683
E: admin@hdb.com.au W: www.hdb.com.au
ABN 35 078 017 508

© COPYRIGHT 2023 - HUNTER DEVELOPMENT BROKERAGE PTY LTD
All rights reserved. Hunter Development Brokerage Pty Ltd advises that this document and all information contained therein is protected by copyright under the Australian Copyright Act 1968. Reproduction of this document in part or whole and/or use without the written permission from Hunter Development Brokerage Pty Ltd constitutes a breach of copyright. The document may only be used for the purposes for which it was commissioned and in accordance with the Terms of Engagement for the commission. Any reference to the document must include the document in its entirety and also include reference to Hunter Development Brokerage Pty Ltd.

SURVEY BY:	
DATUM:	
REDUCED LEVEL:	
ORIGIN OF LEVELS:	
CONTOUR INTERVAL:	
DESIGNED: R.F.	DRAWN: P.C.
CHECKED: R.F.	APPROVED: R.F.

CLIENT	CLEAN ENERGY TRANSFER FUND PTY LTD
PLAN:	1:1000 @ A3
LONGITUDINAL SECTION:	HORIZ. N/A VERT. N/A
CROSS SECTION:	HORIZ. N/A VERT. N/A

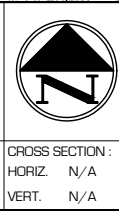

PROJECT	PROPOSED BATTERY ENERGY STORAGE SYSTEM LOT 51 DP 776564 981 NEW ENGLAND HIGHWAY ABERDEEN 2336
DRAWING TITLE	DETAILED SITE PLAN
SHEET	3 OF 5 SHEETS

HDB Job No	23086	REVISION	B
DWG No	23086(BESS) - 3		
	DA ISSUE		
	10 0 10 20 30		
	1:1000 @ A3		

A3



POINT SETOUT DETAILS - BESS

POINT No.	EASTING	NORTHING
1	300992.6219	6437488.4451
2	300994.0528	6437444.3083
3	301026.4434	6437450.3584
4	301025.0126	6437489.4952

LEGEND

 DENOTES APZ

REV	DATE	DESCRIPTION	INITIAL	APPR
B	05/12/23	DA ISSUE	P.C.	R.F.
A	30/10/23	PRELIMINARY ISSUE	S.J.	R.F.





hdb
TownPlanning & Design

1st Floor, 44 Church Street, PO Box 40, MAITLAND NSW 2320
P: (02) 4933 6682 F: (02) 4933 6683
E: admin@hdb.com.au W: www.hdb.com.au
ABN 35 078 017 508

© COPYRIGHT 2023 - HUNTER DEVELOPMENT BROKERAGE PTY LTD
All rights reserved. Hunter Development Brokerage Pty Ltd advises that this document and all information contained therein is protected by copyright under the Australian Copyright Act 1968. Reproduction of this document in part or whole and/or use without the written permission from Hunter Development Brokerage Pty Ltd constitutes a breach of copyright. The document may only be used for the purposes for which it was commissioned and in accordance with the Terms of Engagement for the commission. Any reference to the document must include the document in its entirety and also include reference to Hunter Development Brokerage Pty Ltd.

SURVEY BY:	
DATUM:	
REDUCED LEVEL:	
ORIGIN OF LEVELS:	
CONTOUR INTERVAL:	
DESIGNED: R.F.	DRAWN: P.C.
CHECKED: R.F.	APPROVED: R.F.


CLIENT
CLEAN ENERGY TRANSFER FUND PTY LTD



PROJECT
**PROPOSED BATTERY ENERGY STORAGE SYSTEM
LOT 51 DP 776564
981 NEW ENGLAND HIGHWAY ABERDEEN 2336**

DRAWING TITLE
DETAILED SITE PLAN

SHEET 4 OF 5 SHEETS

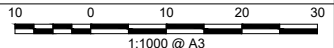HDB Job No 23086	REVISION B
DWG No 23086(BESS) - 4	
DA ISSUE	
 1:1000 @ A3	



1
DP 164975

1
DP997444

POINT SETOUT DETAILS - BESS		
POINT No.	EASTING	NORTHING
1	300992.6219	6437488.4451
2	300994.0528	6437444.3083
3	301026.4434	6437450.3584
4	301025.0126	6437489.4952

LEGEND
DENOTES APZ

REV	DATE	DESCRIPTION	INITIAL	APPR
B	05/12/23	DA ISSUE	PC	R.F.
A	30/10/23	PRELIMINARY ISSUE	S.J.	R.F.



hdb
TownPlanning & Design
1st Floor, 44 Church Street, PO Box 40, MAITLAND NSW 2320
P: (02) 4933 6682 F: (02) 4933 6683
E: admin@hdb.com.au W: www.hdb.com.au
ABN 35 078 017 508



**DIAL 1100
BEFORE YOU DIG**

© COPYRIGHT 2023 - HUNTER DEVELOPMENT BROKERAGE PTY LTD
All rights reserved. Hunter Development Brokerage Pty Ltd advises that this document and all information contained therein is protected by copyright under the Australian Copyright Act 1968. Reproduction of this document in part or whole and/or use without the written permission from Hunter Development Brokerage Pty Ltd constitutes a breach of copyright. The document may only be used for the purposes for which it was commissioned and in accordance with the Terms of Engagement for the commission. Any reference to the document must include the document in its entirety and also include reference to Hunter Development Brokerage Pty Ltd.

SURVEY BY:	
DATUM:	
REDUCED LEVEL:	
ORIGIN OF LEVELS:	
CONTOUR INTERVAL:	
DESIGNED: R.F.	DRAWN: P.C.
CHECKED: R.F.	APPROVED: R.F.

CLIENT	CLEAN ENERGY TRANSFER FUND PTY LTD
PLAN:	1:1000 @ A3
LONGITUDINAL SECTION:	HORIZ N/A VERT. N/A
CROSS SECTION:	HORIZ N/A VERT. N/A



PROJECT	PROPOSED BATTERY ENERGY STORAGE SYSTEM LOT 51 DP 776564 981 NEW ENGLAND HIGHWAY ABERDEEN 2336
DRAWING TITLE	DETAILED SITE PLAN
SHEET	5 OF 5 SHEETS

HDB Job No	23086	REVISION	B
DWG No	23086(BESS) - 5		
	DA ISSUE		
	10 0 10 20 30		
	1:1000 @ A3		