


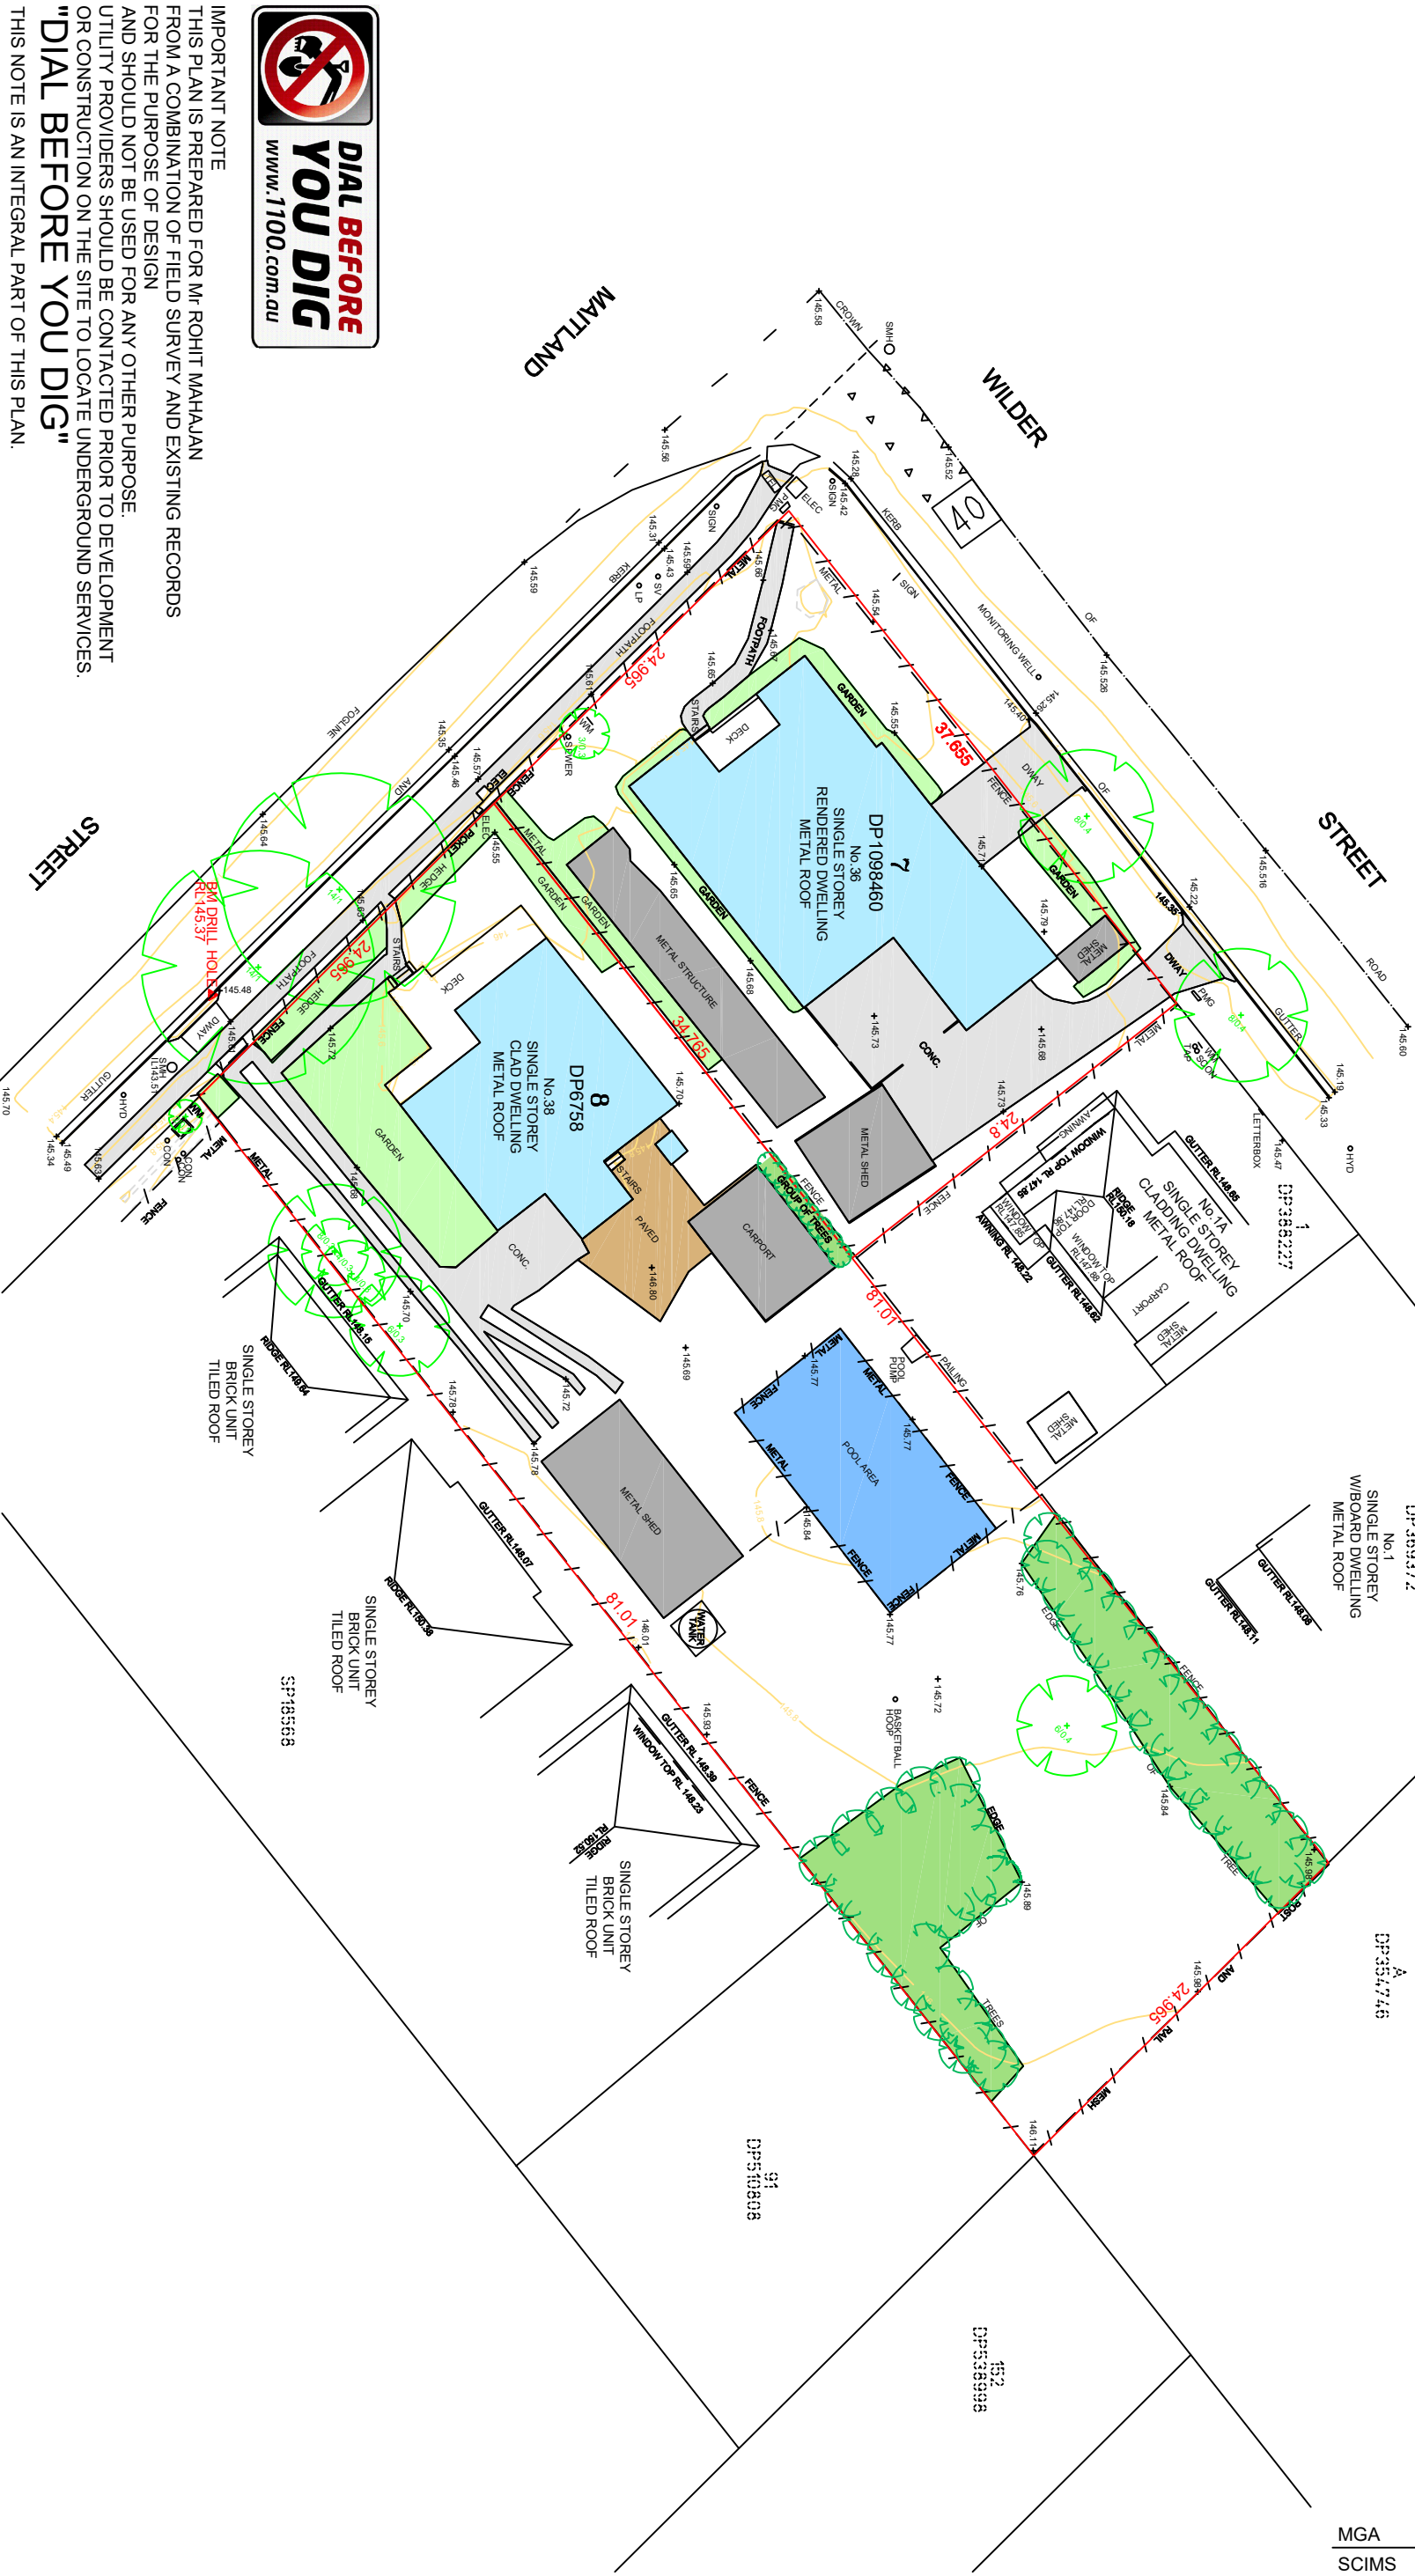

MGA  
SCIMS



**IMPORTANT NOTE**  
THIS PLAN IS PREPARED FOR MR ROHIT MAHAJAN  
FROM A COMBINATION OF FIELD SURVEY AND EXISTING RECORDS  
FOR THE PURPOSE OF DESIGN  
AND SHOULD NOT BE USED FOR ANY OTHER PURPOSE.  
UTILITY PROVIDERS SHOULD BE CONTACTED PRIOR TO DEVELOPMENT  
OR CONSTRUCTION ON THE SITE TO LOCATE UNDERGROUND SERVICES.  
**"DIAL BEFORE YOU DIG"**  
THIS NOTE IS AN INTEGRAL PART OF THIS PLAN.

**MM HYNDES BAILEY & CO.**  
**REGISTERED SURVEYORS - TOWN PLANNING - CIVIL DESIGN**  
*Surveying the Hunter since 1920*



DETAIL & CONTOUR SURVEY  
LOT 7 OF DP1098460 & LOT 8 OF DP6758  
MAITLAND ST, MUSWELLBROOK

H.SCALE	1:400	A3	CONT. INT: 0.2m
V.SCALE			DATUM: AHD (PM34435)
DATE	26/09/2022	FILE:	222273DT.dwg

CLIENT: Mr ROHIT MAHAJAN

LGA: MUSWELLBROOK	SHEET	1	OF
PARTSH: BROUGHAM	SHEETS	1	
COUNTY: DURHAM	JOB REF:	222273	

Ph: 02 65432475  
Email: office@hbsurveys.com.au  
PO BOX 432, SCONE NSW 2337