




METAL WATER TANK TYPICAL DETAIL
SCALE 1:200 @ A3

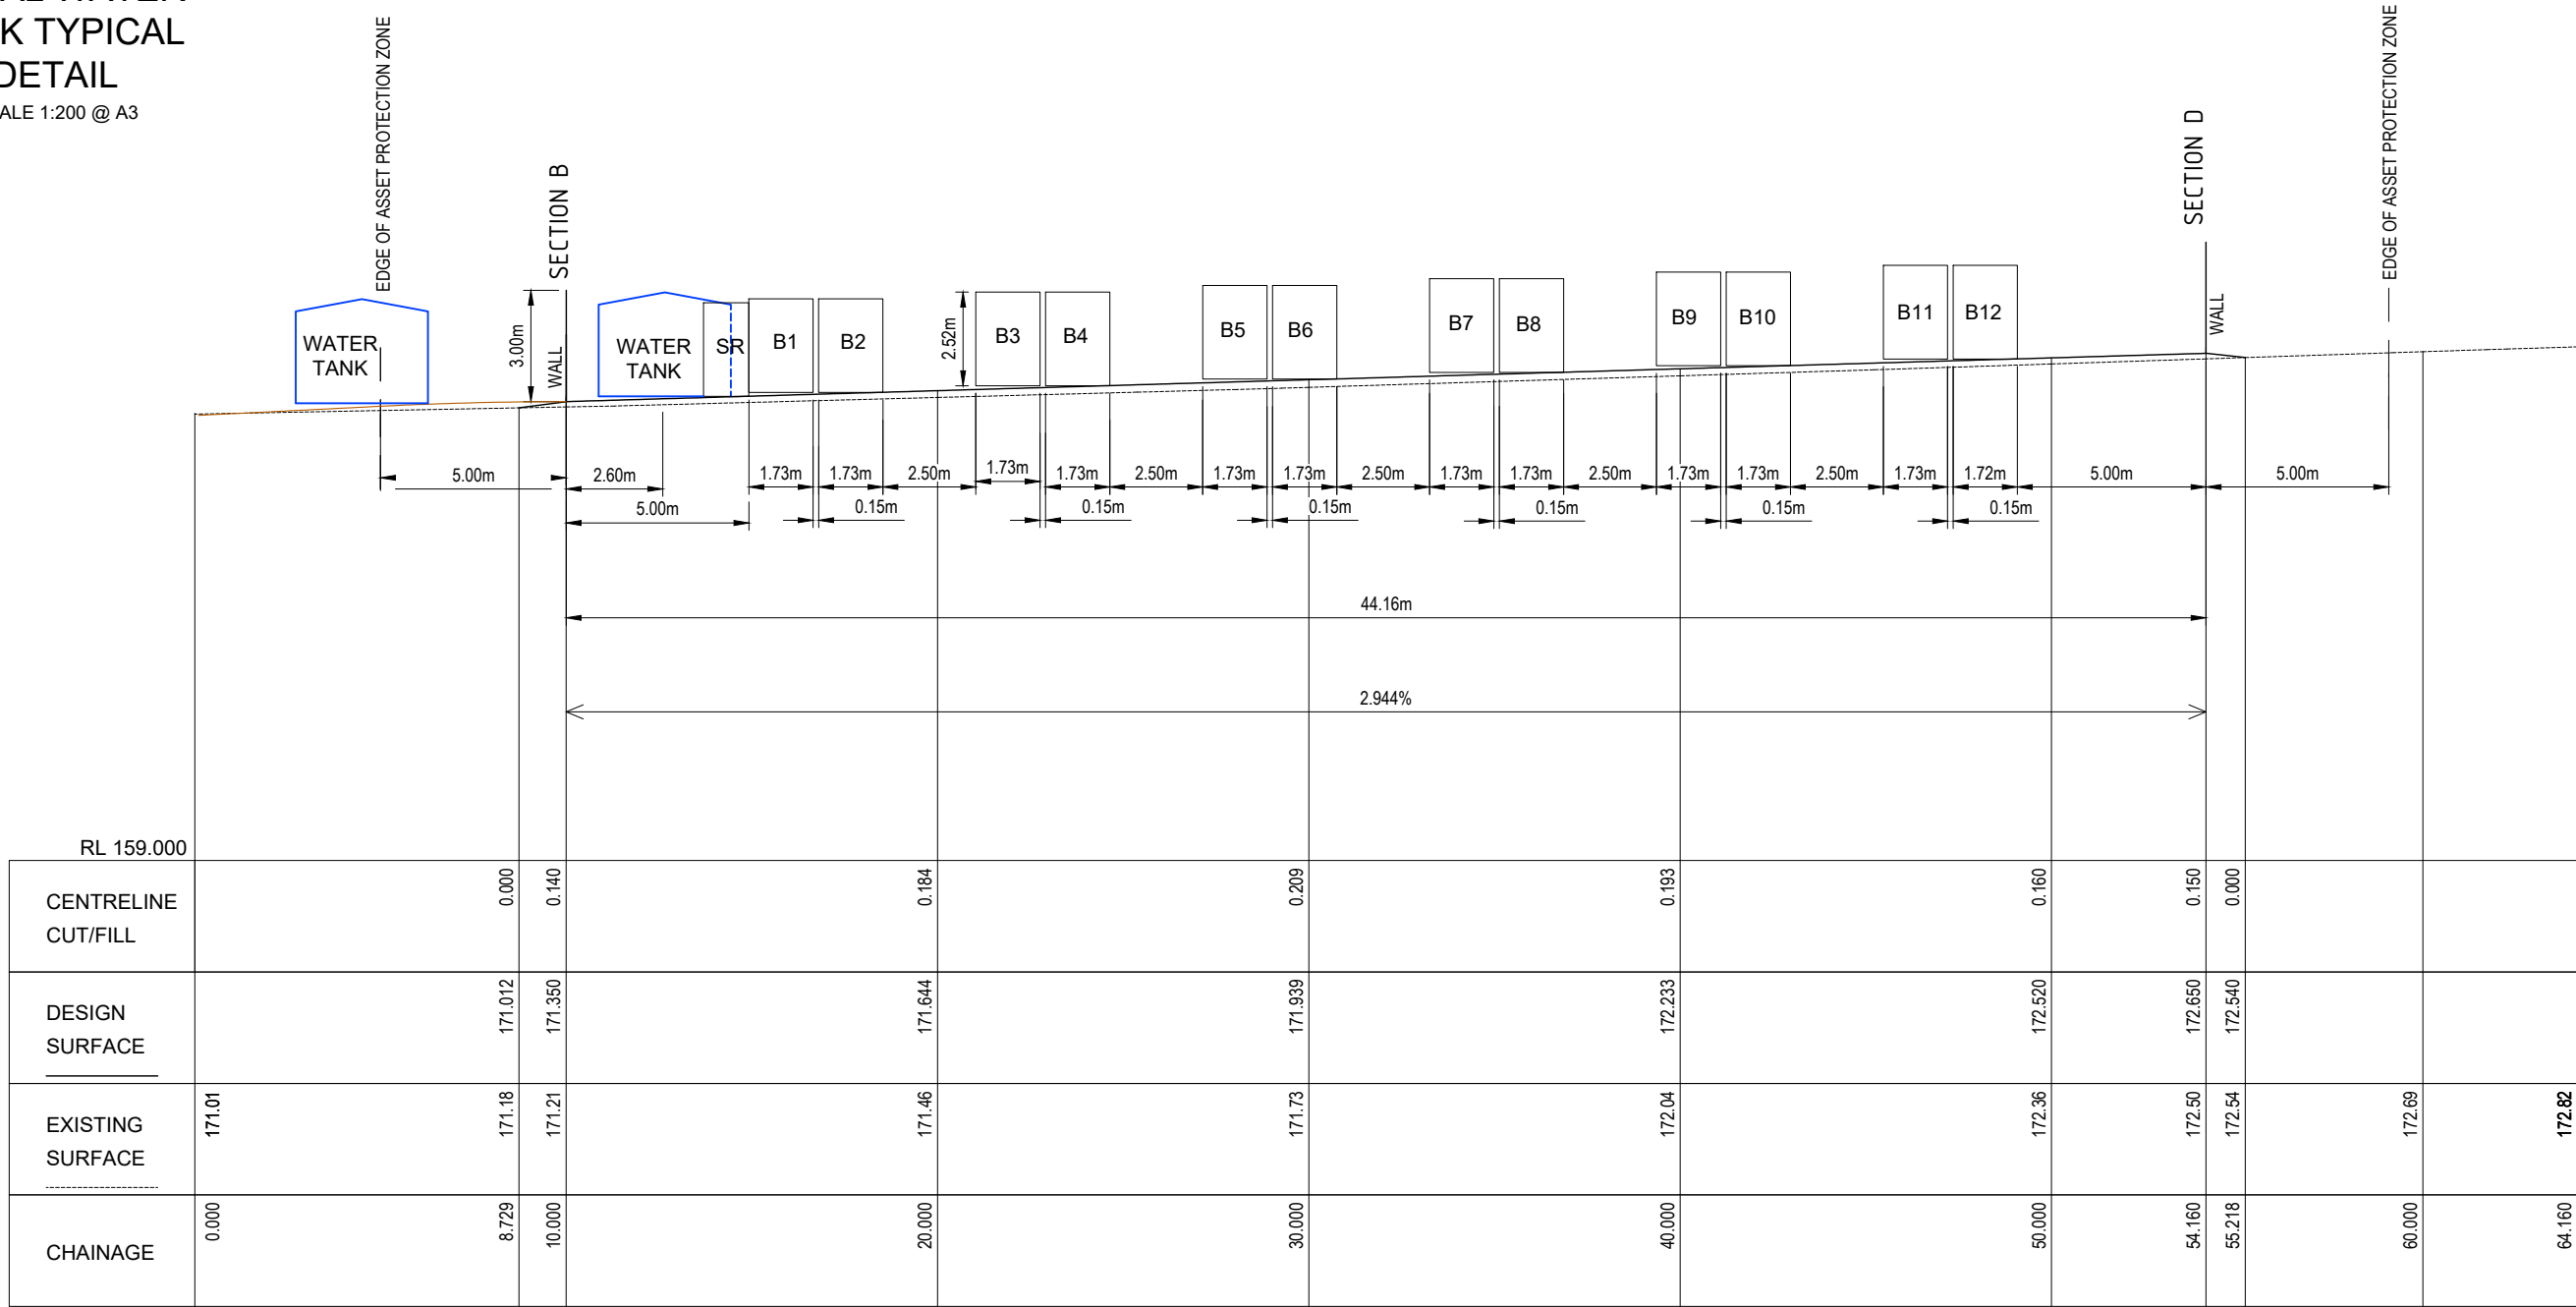

ELEVATION A-1
SCALE H 1:200, V 1:200 @ A3

NOTE:
THE WALL HAS BEEN EXCLUDED
FROM THE ELEVATIONS FOR CLARITY

| | | | | | | | | | | | | | | | | | |
|--|--|--|--|--|--|--|--|---------------------------------------|--|---|--|---------------------------------|--|-----------------|--|----------|--|
| | | | |  DIAL 1100 BEFORE YOU DIG |  TownPlanning & Design 1st Floor, 44 Church Street, PO Box 40, MAITLAND NSW 2320 P: (02) 4933 6682 F: (02) 4933 6683 E: admin@hdb.com.au W: www.hdb.com.au ABN 35 078 017 508 | © COPYRIGHT 2022 - HUNTER DEVELOPMENT BROKERAGE PTY LTD All rights reserved. Hunter Development Brokerage Pty Ltd advises that this document and all information contained therein is protected by copyright under the Australian Copyright Act 1968. Reproduction of this document in part or whole and/or use without the written permission from Hunter Development Brokerage Pty Ltd constitutes a breach of copyright. The document may only be used for the purposes for which it was commissioned and in accordance with the Terms of Engagement for the commission. Any reference to the document must include the document in its entirety and also include reference to Hunter Development Brokerage Pty Ltd. | | SURVEY BY: | | CLIENT | | PROJECT | | HDB Job No | | REVISION | |
| | | | | | | DATUM : | | CLEAN ENERGY TRANSFER FUND PTY LTD | | PROPOSED BATTERY ENERGY STORAGE SYSTEM LOT 51 DP 776564 981 NEW ENGLAND HIGHWAY ABERDEEN 2336 | | 23086 | | A | | | |
| | | | | | | REDUCED LEVEL : | | | | DWG No | | 23086(SD) - 2 | | | | | |
| | | | | | | ORIGIN OF LEVELS : | | | | DRAWING TITLE | | CONCEPT NOT FOR CONSTRUCTION | | | | | |
| | | | | | | CONTOUR INTERVAL: | | | | ELEVATIONS | | | | | | | |
| | | | | | | DESIGNED: R.F | | DRAWN: S.B | | PLAN: | | LONGITUDINAL SECTION : | | CROSS SECTION : | | | |
| | | | | | | | | | | 1:200 (A1) / 1:400 (A3) | | HORIZ. N/A | | HORIZ. N/A | | | |
| | | | | | | CHECKED: R.F | | APPROVED: R.F. | | | | VERT. N/A | | VERT. N/A | | | |
| | | | | | | | | | | | | | | | | | |
| | | | | | | | | | | | | | | | | | |
[illegible]

| | | | | | |
|-----|----------|-------------------|--|---------|------|
| | | | | | |
| | | | | | |
| | | | | | |
| | | | | | |
| | | | | | |
| | | | | | |
| | | | | | |
| | | | | | |
| A | 27/10/23 | PRELIMINARY ISSUE | | PC | RF |
| REV | DATE | DESCRIPTION | | INITIAL | APPR |



© COPYRIGHT 2022 - HUNTER DEVELOPMENT
BROKERAGE PTY LTD


All rights reserved. Hunter Development Brokerage Pty Ltd advises that this document and all information contained therein is protected by copyright under the Australian Copyright Act 1968. Reproduction of this document in part or whole and/or use without the written permission from Hunter Development Brokerage Pty Ltd constitutes a breach of copyright. The document may only be used for the purposes for which it was commissioned and in accordance with the Terms of Engagement for the commission. Any reference to the document must include the document in its entirety and also include reference to Hunter Development Brokerage Pty Ltd.


| | |
|-------------------|----------------|
| SURVEY BY: | |
| DATUM: | |
| REDUCED LEVEL: | |
| ORIGIN OF LEVELS: | |
| CONTOUR INTERVAL: | |
| DESIGNED: R.F. | DRAWN: S.B. |
| CHECKED: R.F. | APPROVED: R.F. |

| | |
|---------------------------------------|-------------------------|
| CLIENT | |
| CLEAN ENERGY TRANSFER FUND PTY LTD | |
| PLAN: | LONGITUDINAL SECTION : |
| 1:200 [A1] / 1:400 [A3] | HORIZ. N/A VERT. N/A |


| | |
|-----------------|-----|
| | |
| CROSS SECTION : | |
| HORIZ. | N/A |
| VERT. | N/A |

| |
|---|
| PROJECT |
| PROPOSED BATTERY ENERGY STORAGE SYSTEM LOT 51 DP 776564 981 NEW ENGLAND HIGHWAY ABERDEEN 2336 |
| DRAWING TITLE |
| ELEVATIONS |
| SHEET 3 OF 9 SHEETS |

| | |
|---|----------------------|
| HDB Job No 23086 | REVISION A |
| DWG No 23086(SD) - 3 | |
| <p>CONCEPT</p> <p>NOT FOR CONSTRUCTION</p> | |
|  | |

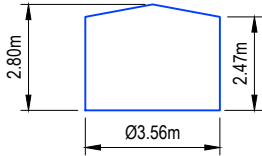

METAL WATER
TANK TYPICAL
DETAIL
SCALE 1:200 @ A3

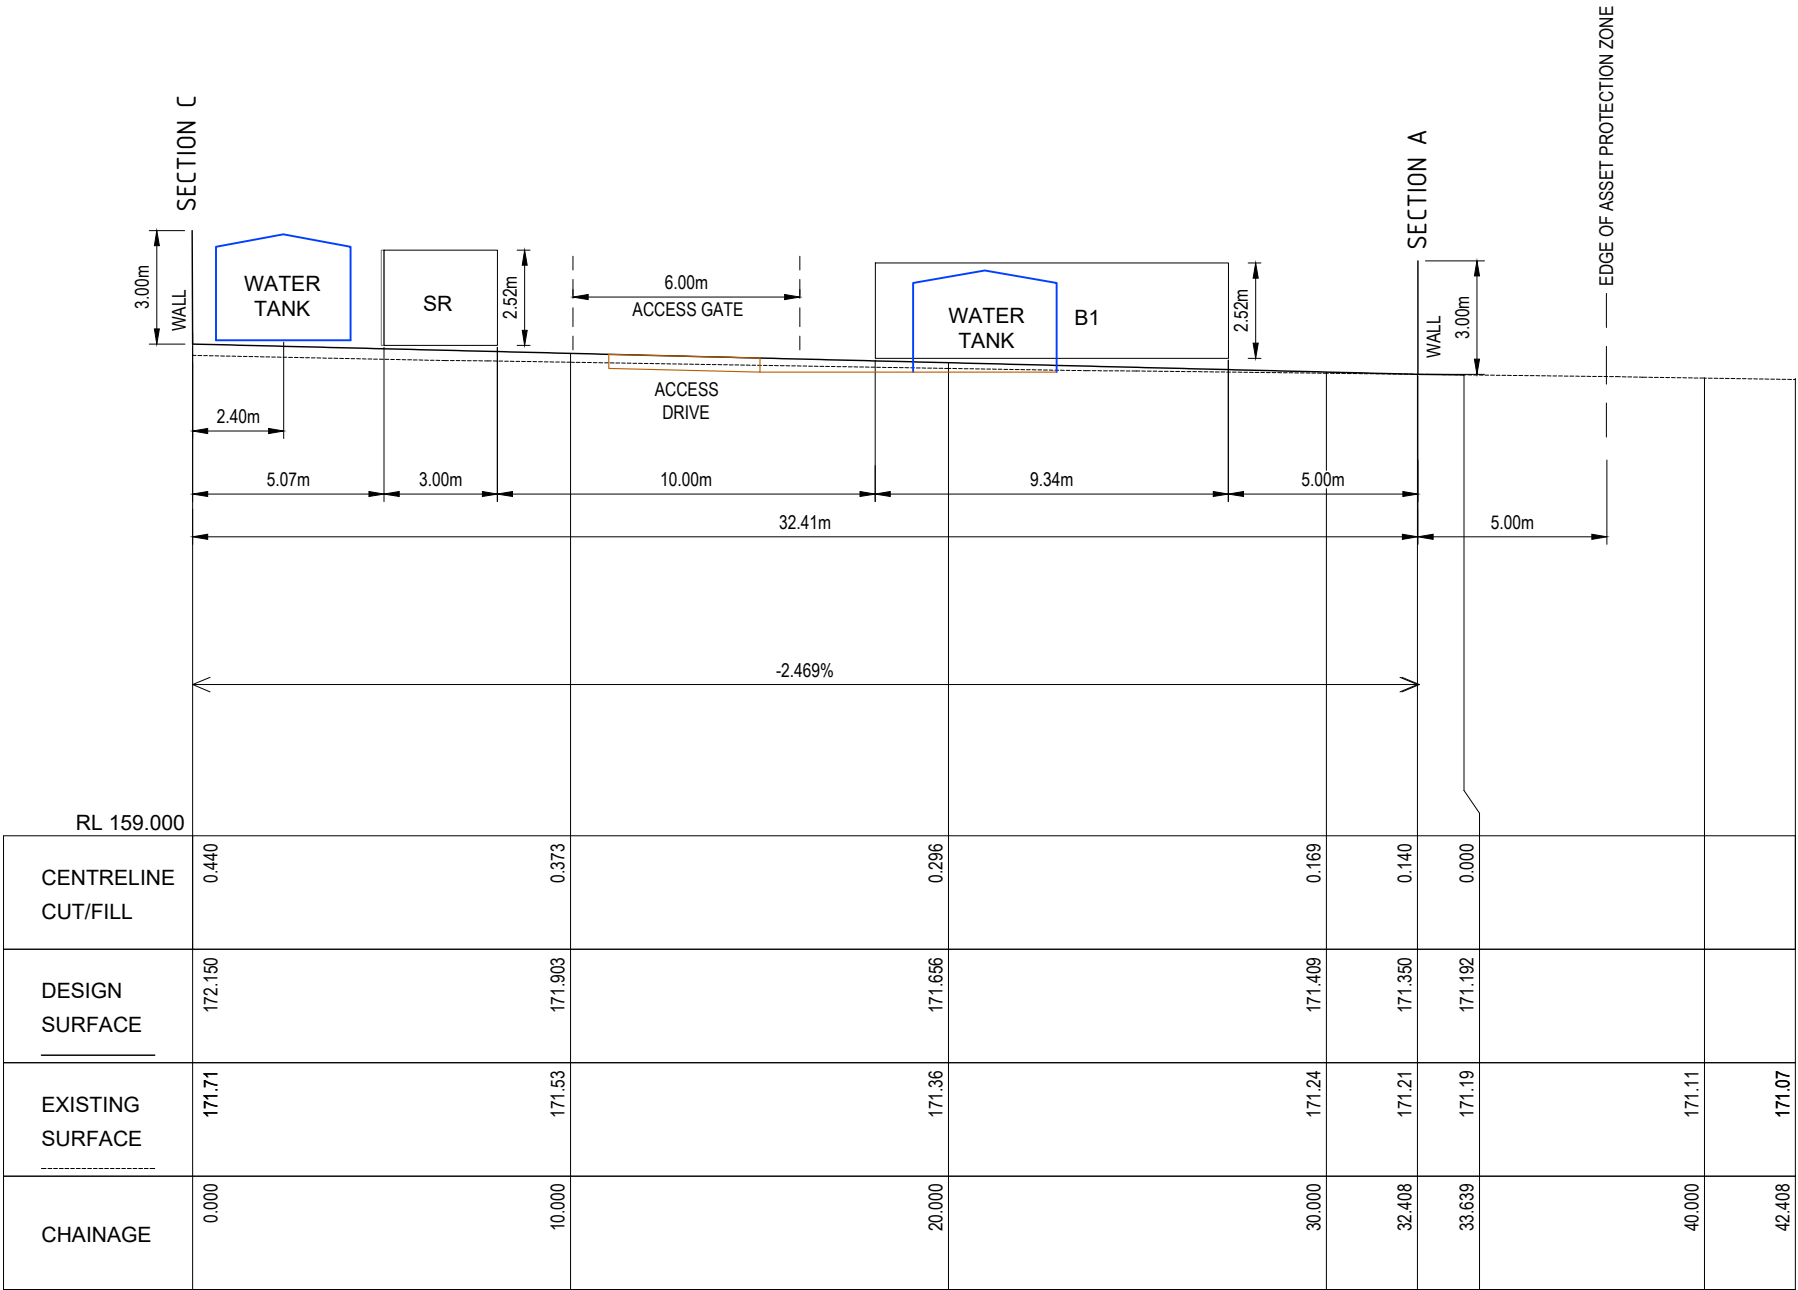

ELEVATION B-1
SCALE H 1:200, V 1:200 @ A3

NOTE:
THE WALL HAS BEEN EXCLUDED
FROM THE ELEVATIONS FOR CLARITY

| | | | | | |
|-----|----------|-------------------|---------|------|--|
| | | | | | |
| | | | | | |
| A | 27/10/23 | PRELIMINARY ISSUE | P.C | R.F | |
| REV | DATE | DESCRIPTION | INITIAL | APPR | |





TownPlanning & Design

1st Floor, 44 Church Street, PO Box 40, MAITLAND NSW 2320


P: (02) 4933 6682 F: (02) 4933 6683
E: admin@hdb.com.au W: www.hdb.com.au
ABN 35 078 017 508

© COPYRIGHT 2022 - HUNTER DEVELOPMENT BROKERAGE PTY LTD
All rights reserved. Hunter Development Brokerage Pty Ltd advises that this document and all information contained therein is protected by copyright under the Australian Copyright Act 1968. Reproduction of this document in part or whole and/or use without the written permission from Hunter Development Brokerage Pty Ltd constitutes a breach of copyright. The document may only be used for the purposes for which it was commissioned and in accordance with the Terms of Engagement for the commission. Any reference to the document must include the document in its entirety and also include reference to Hunter Development Brokerage Pty Ltd.


| | |
|-------------------|----------------|
| SURVEY BY: | |
| DATUM: | |
| REDUCED LEVEL: | |
| ORIGIN OF LEVELS: | |
| CONTOUR INTERVAL: | |
| DESIGNED: R.F | DRAWN: S.B |
| CHECKED: R.F | APPROVED: R.F. |

| | |
|------------------------------------|-------------------------|
| CLIENT | |
| CLEAN ENERGY TRANSFER FUND PTY LTD | |
| PLAN: | 1:200 (A1) / 1:400 (A3) |
| LONGITUDINAL SECTION: | HORIZ: N/A VERT: N/A |
| CROSS SECTION: | HORIZ: N/A VERT: N/A |

| | |
|---------------------|---|
| PROJECT | PROPOSED BATTERY ENERGY STORAGE SYSTEM LOT 51 DP 776564 981 NEW ENGLAND HIGHWAY ABERDEEN 2336 |
| DRAWING TITLE | ELEVATIONS |
| SHEET 4 OF 9 SHEETS | |


| | | | |
|--|---------------|----------|---|
| HDB Job No | 23086 | REVISION | B |
| DWG No | 23086(SD) - 4 | | |
| CONCEPT NOT FOR CONSTRUCTION | | | |
| <div>4204812</div> <div></div> <div>1:200 (A1) / 1:400 (A3)</div> | | | |

SCALE 1:200 @ A3

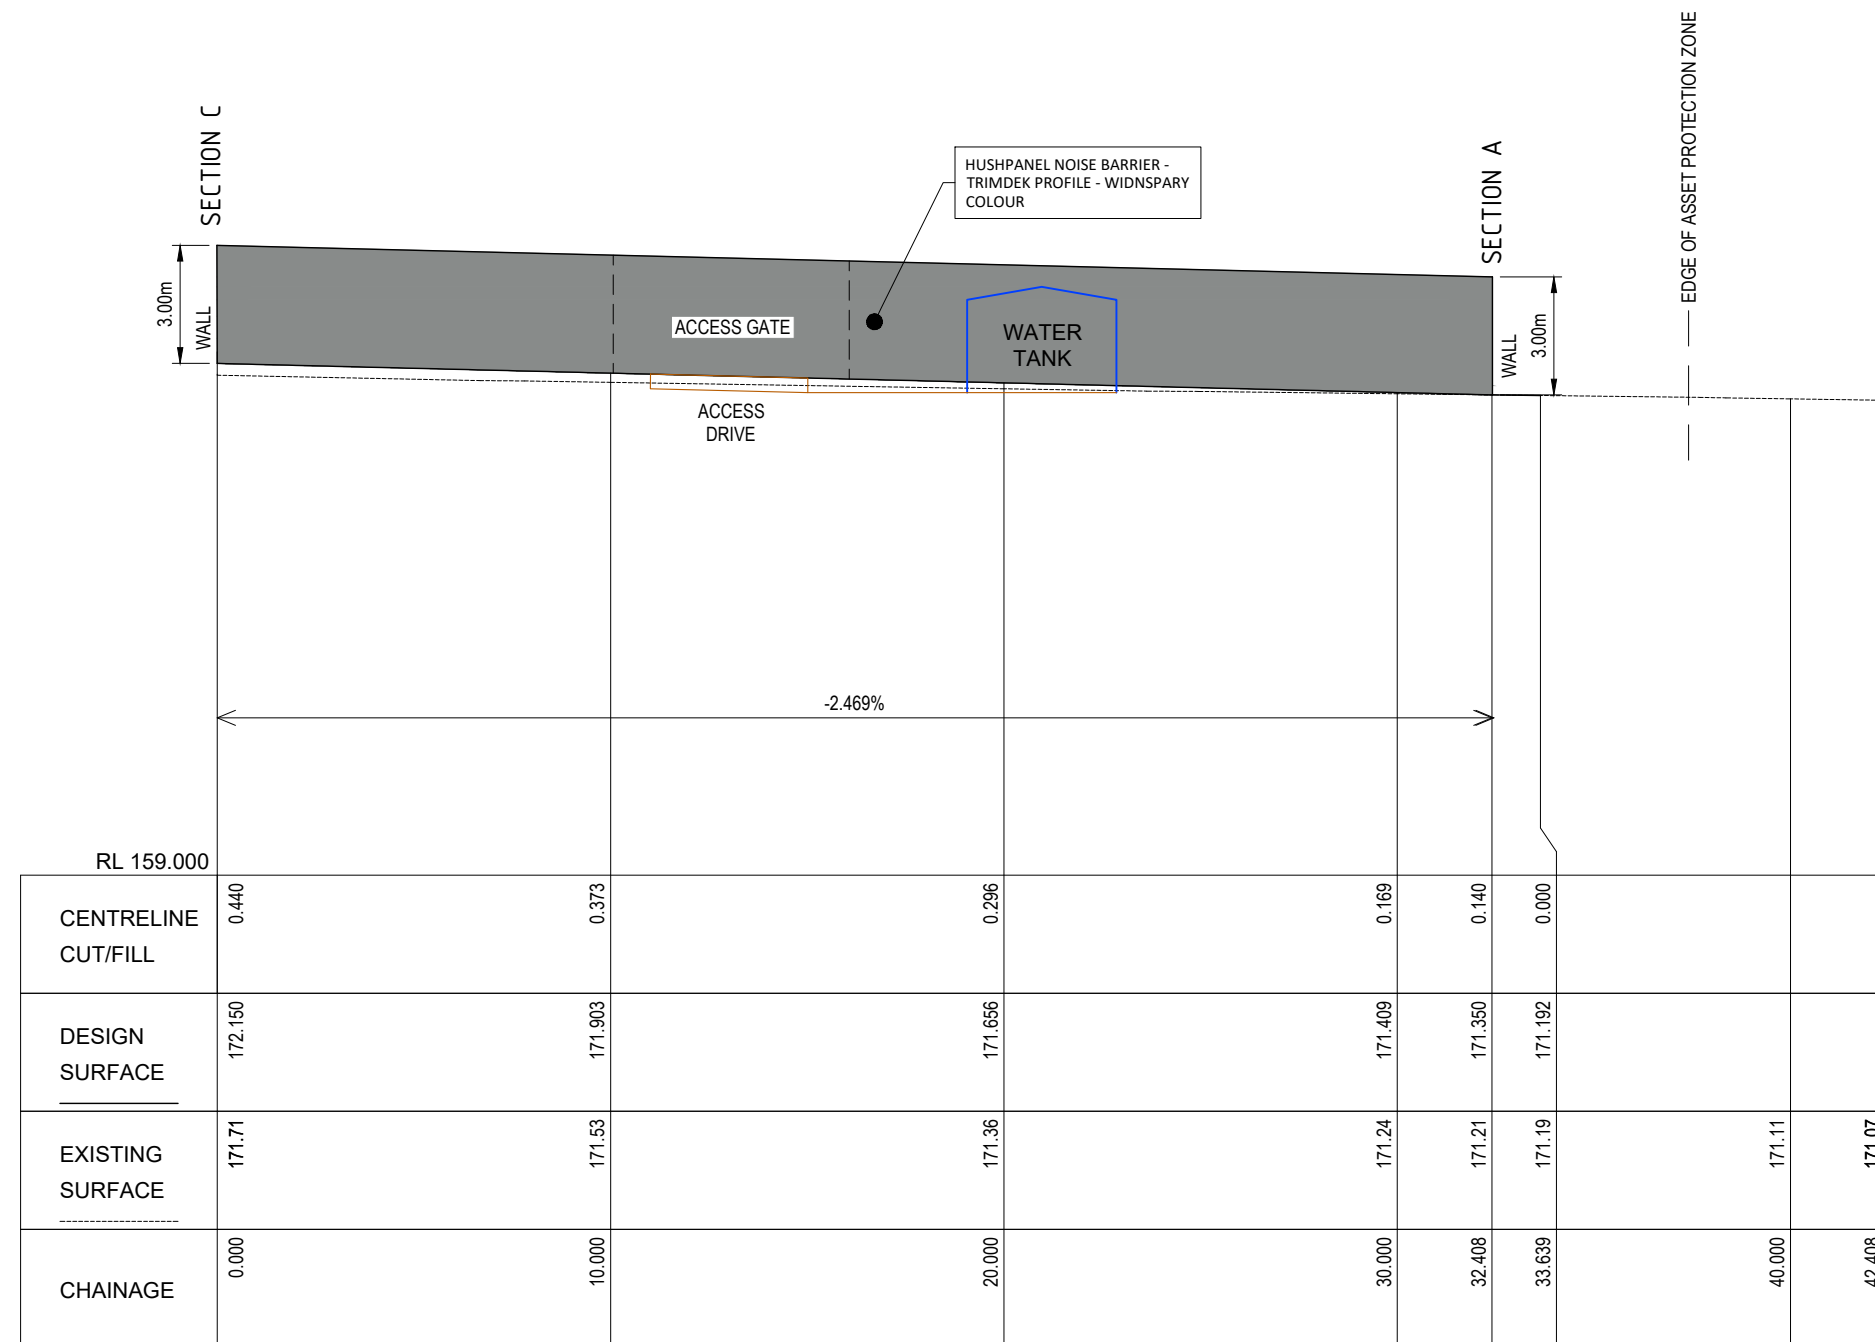


SCALE H 1:200, V 1:200 @ A3

[illegible]

 

NOTE:
THE FENCE HAS BEEN EXCLUDED
FROM THE ELEVATIONS FOR CLARITY


J:\2023\23086 - BATTERY STORAGE, 981 NEW ENGLAND HIGHWAY, ABERDEEN - SITE 3\DESIGN\ENGINEERING\23086\SD\REV-A.DWG

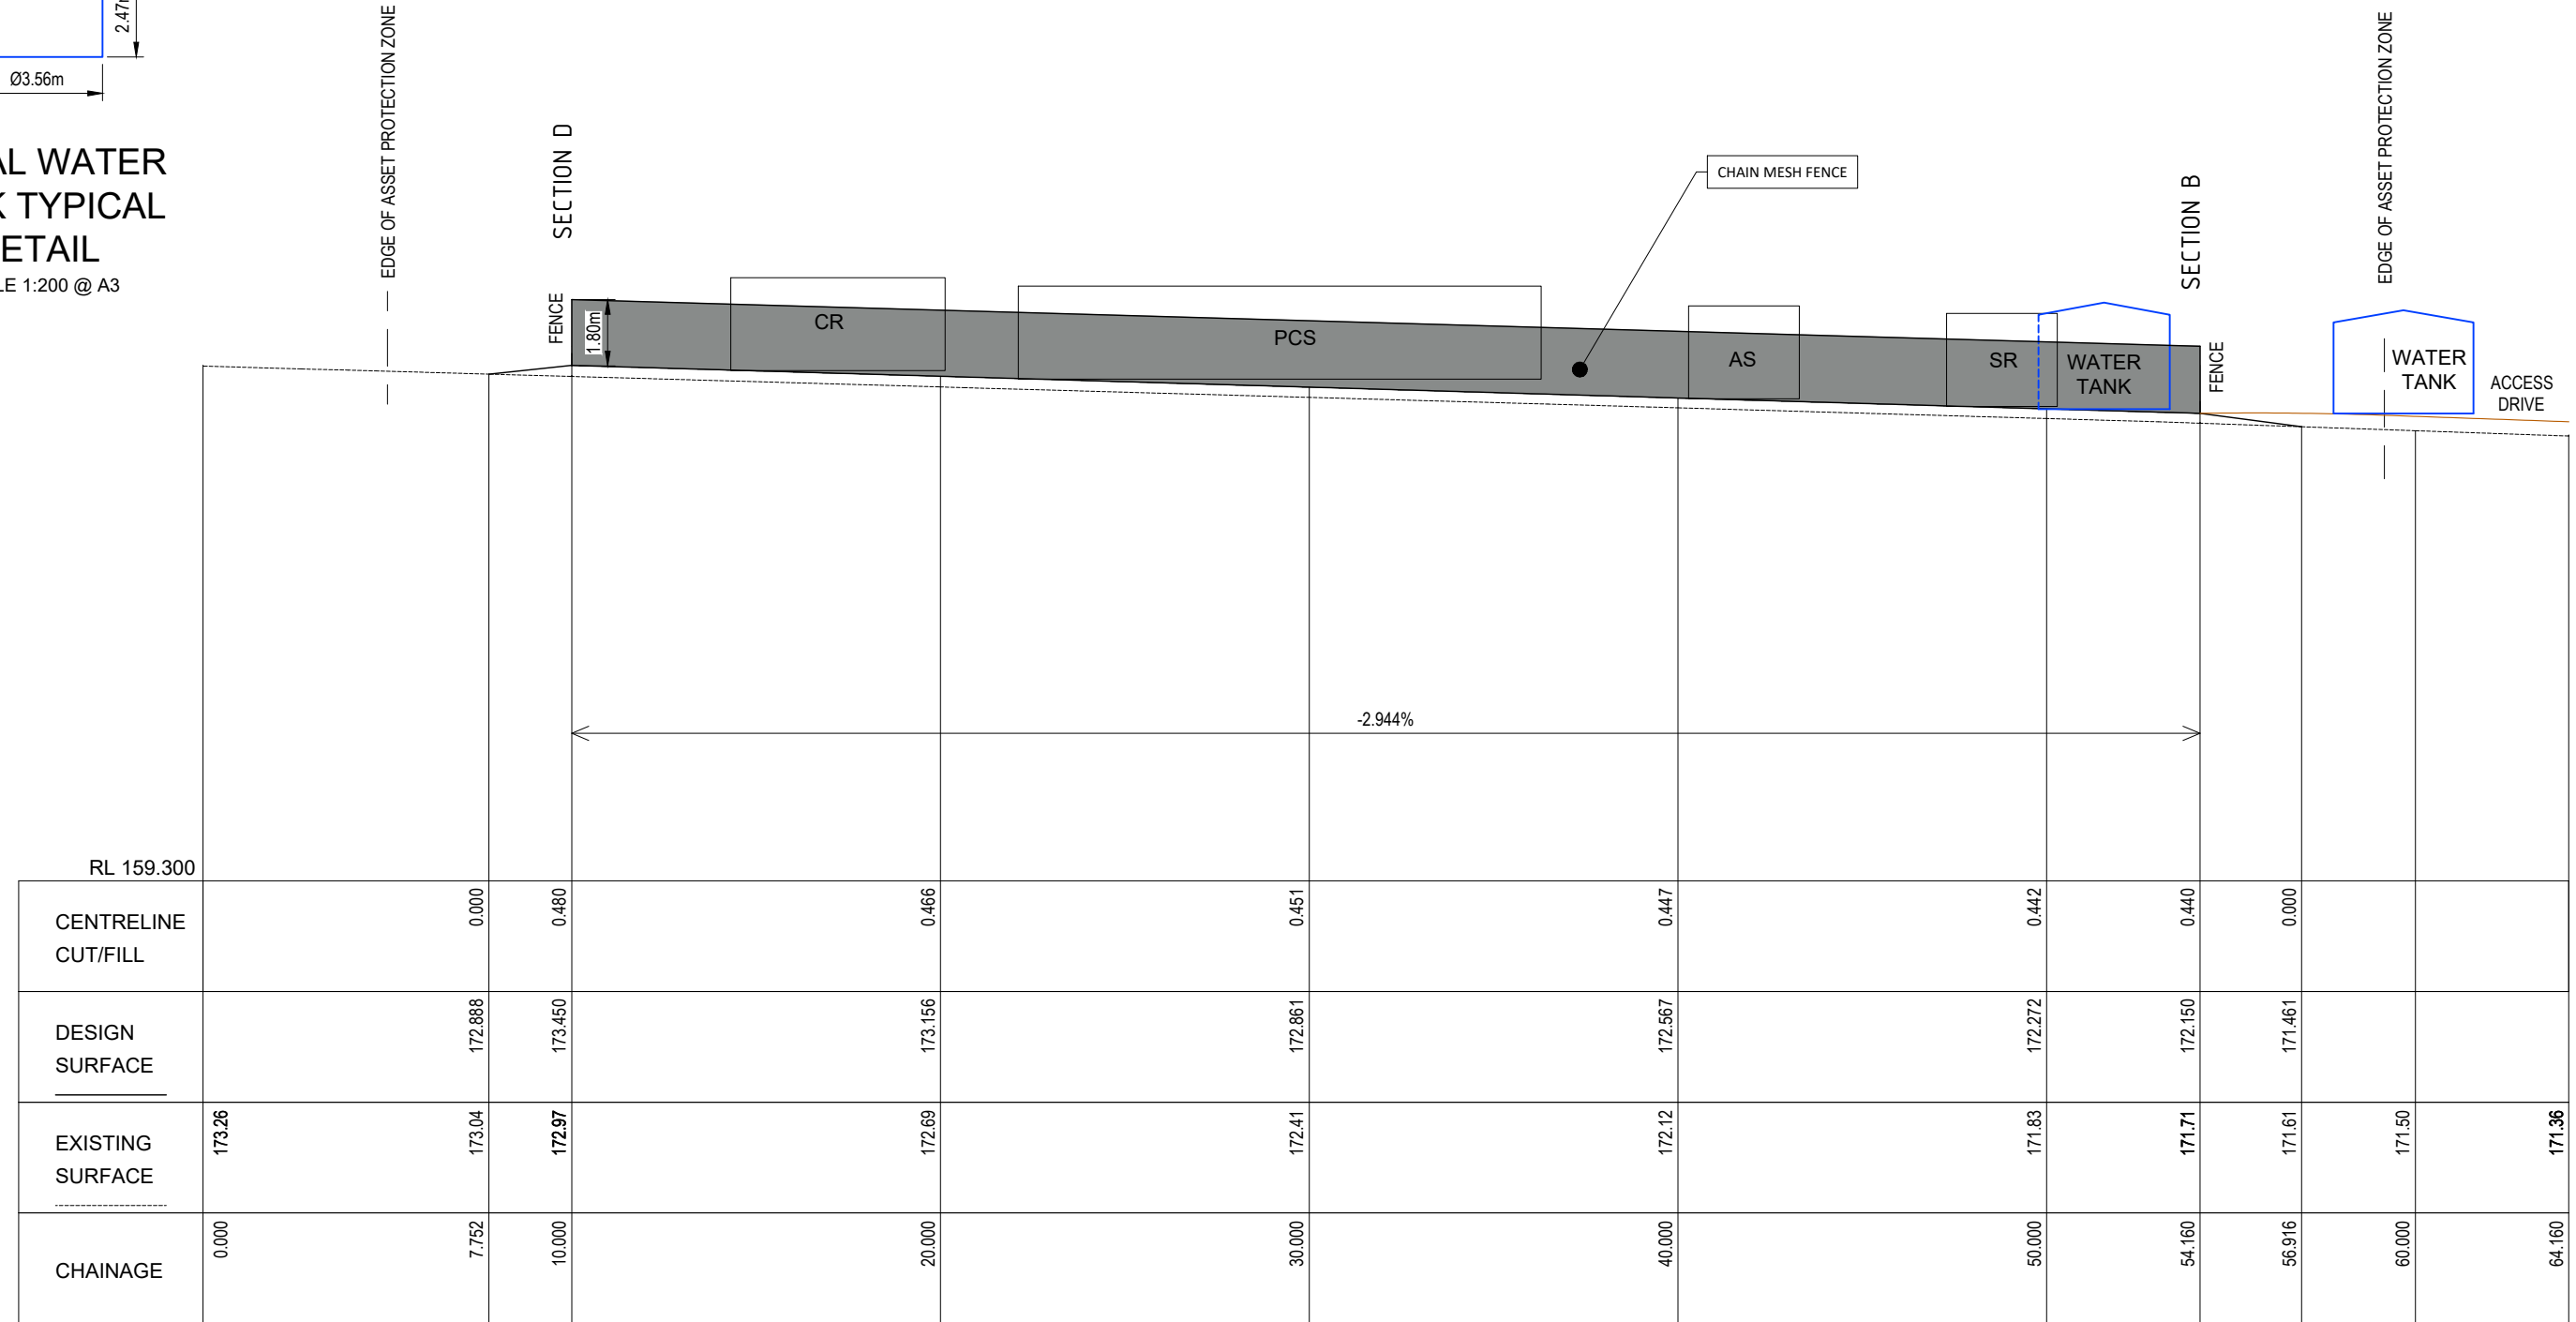

ELEVATION C-2
SCALE H 1:200, V 1:200 @ A3


[illegible]

A3

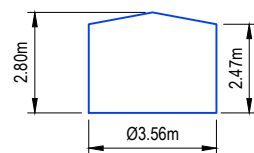

METAL WATER TANK TYPICAL DETAIL

SCALE 1:200 @ A3

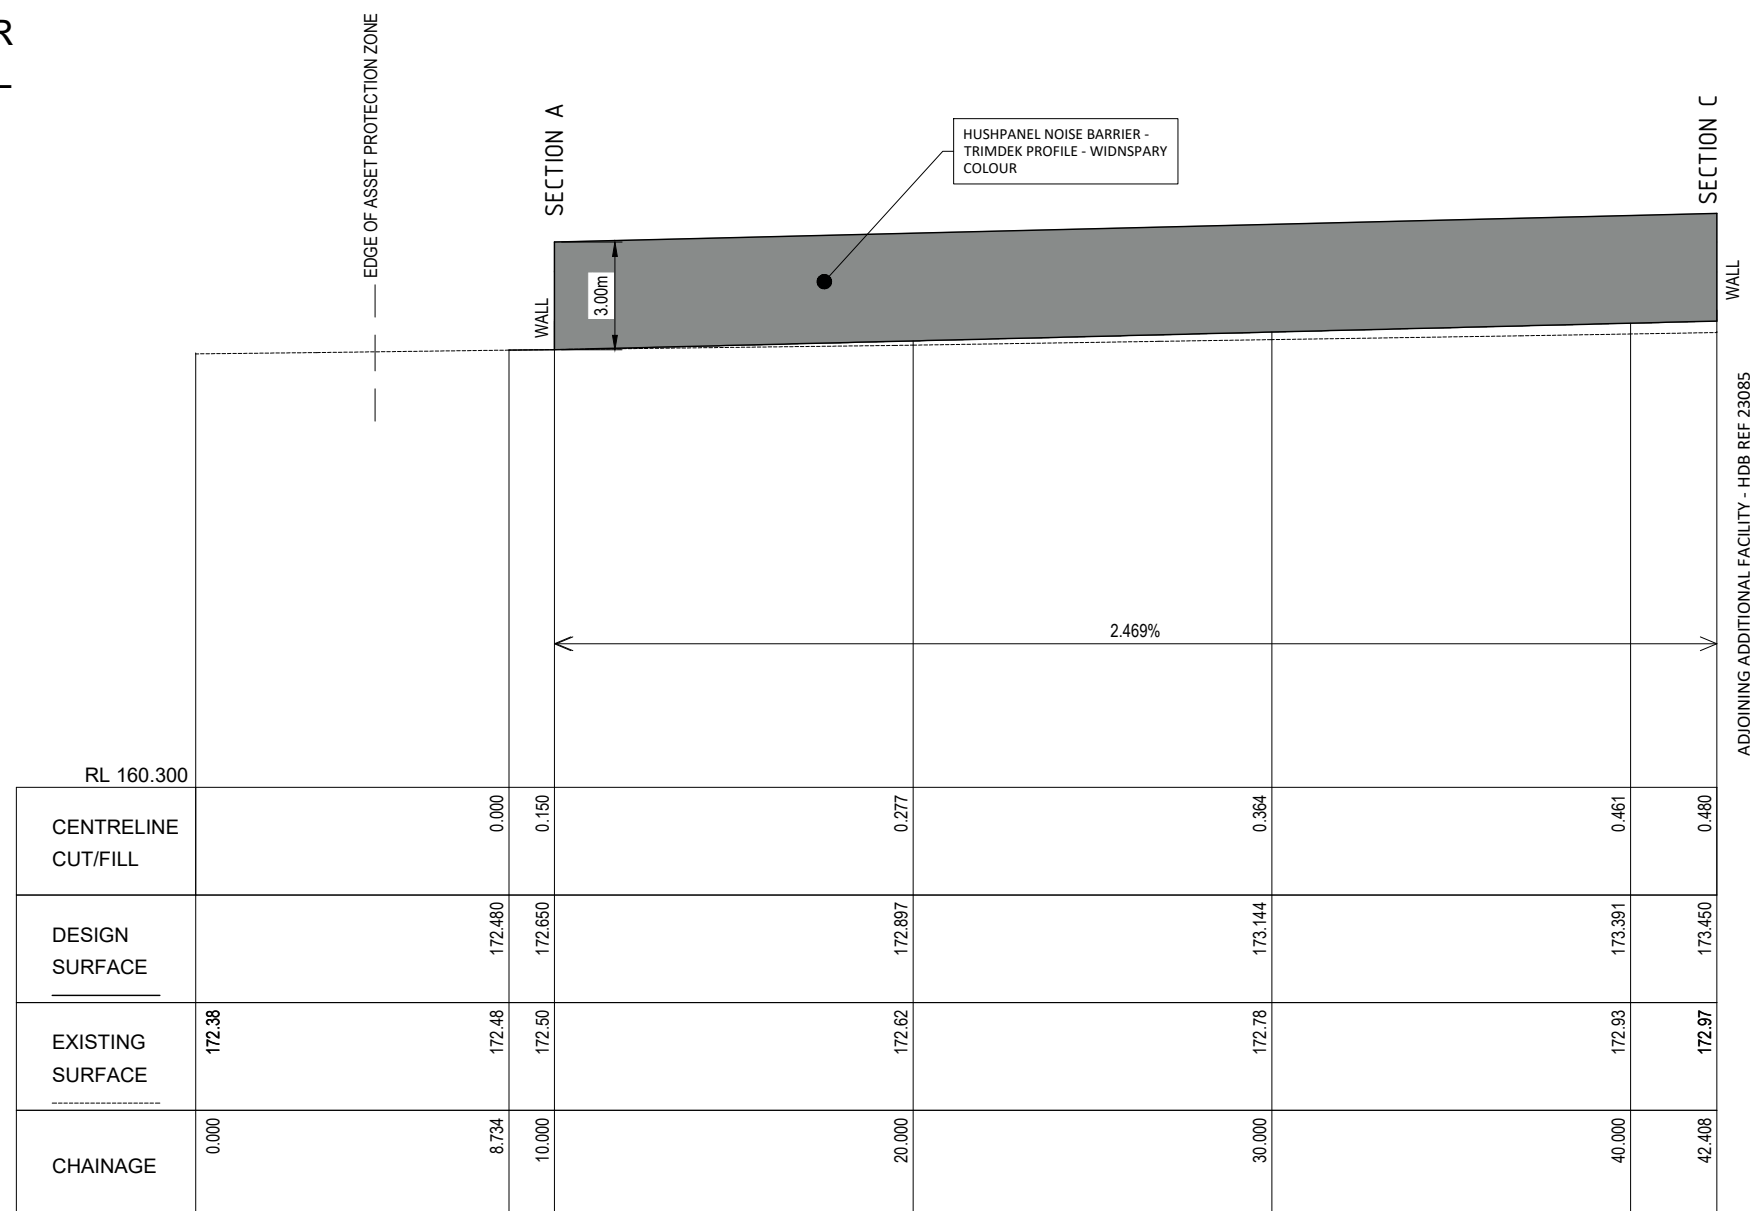

ELEVATION D-2

SCALE H 1:200, V 1:200 @ A3

[illegible]