


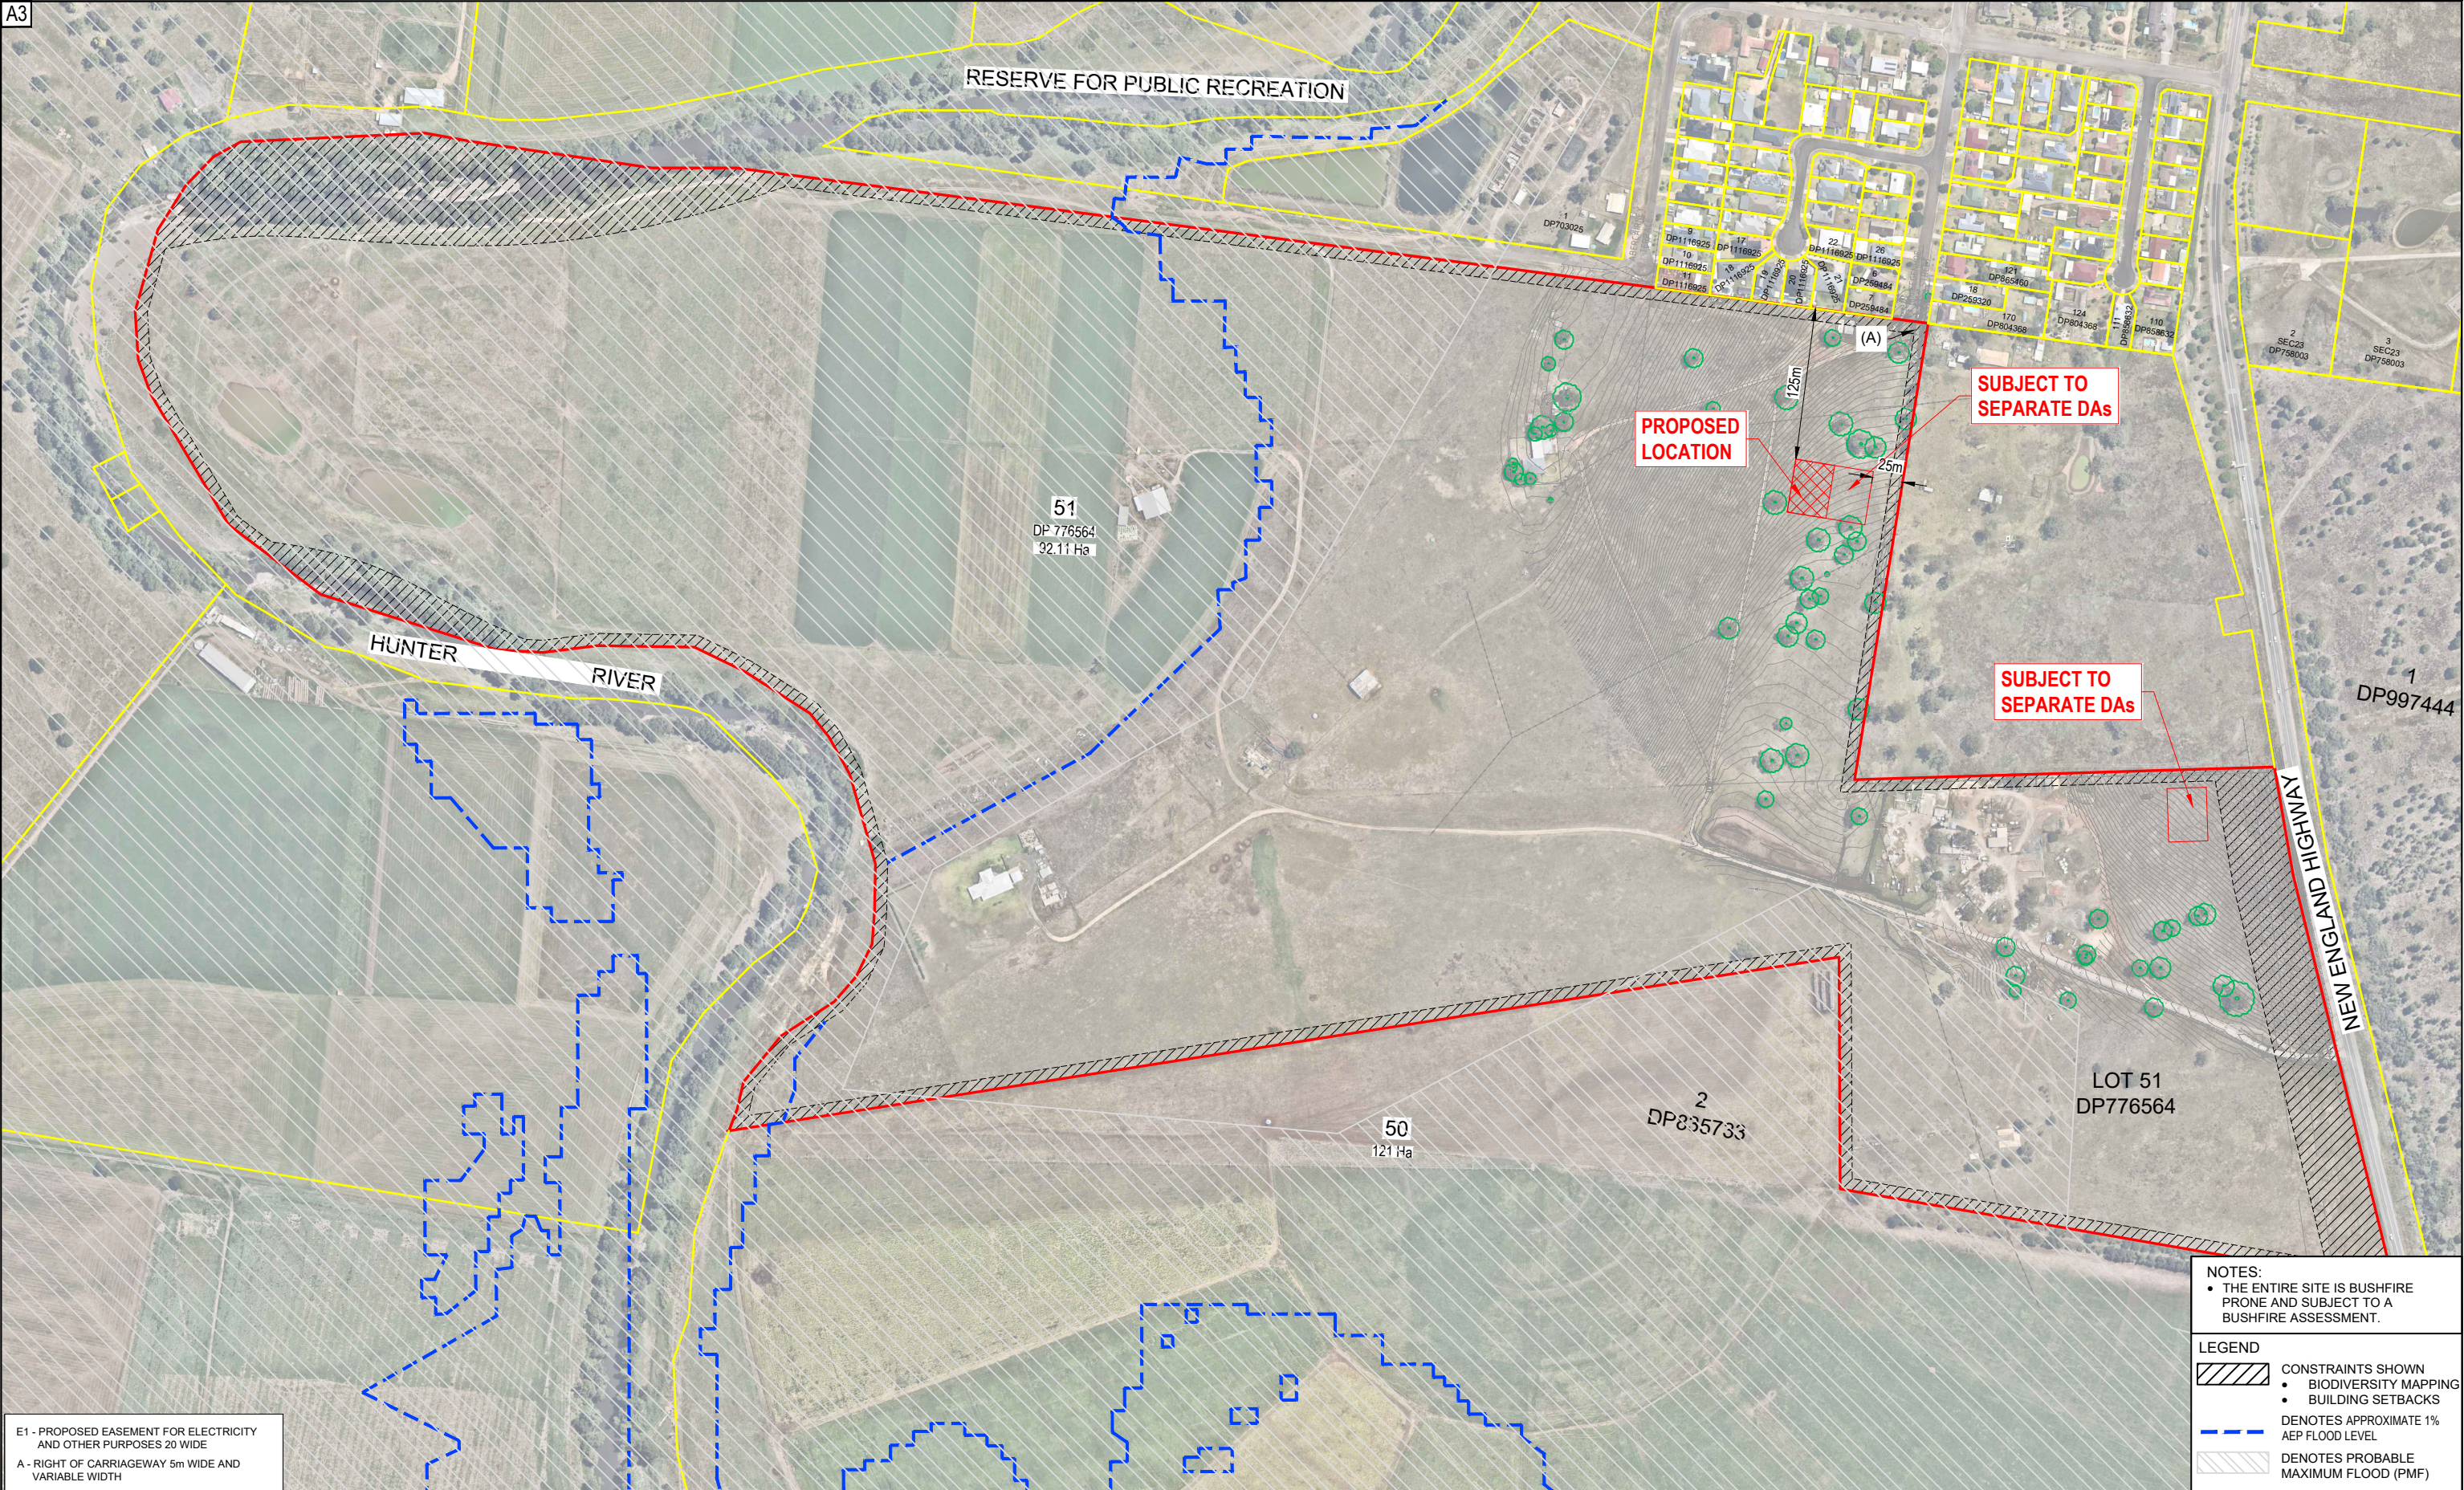

E1 - PROPOSED EASEMENT FOR ELECTRICITY AND OTHER PURPOSES 20 WIDE
A - RIGHT OF CARRIAGEWAY 5m WIDE AND VARIABLE WIDTH

NOTES:
• THE ENTIRE SITE IS BUSHFIRE PRONE AND SUBJECT TO A BUSHFIRE ASSESSMENT.

LEGEND
[Hatched Box] CONSTRAINTS SHOWN
• BIODIVERSITY MAPPING
• BUILDING SETBACKS
[Blue Dashed Line] DENOTES APPROXIMATE 1% AEP FLOOD LEVEL
[Red Dashed Line] DENOTES PROBABLE MAXIMUM FLOOD (PMF)

B	05/12/23	DA ISSUE	P.C.	R.F.
A	30/10/23	PRELIMINARY ISSUE	S.J.	R.F.
REV	DATE	DESCRIPTION	INITIAL	APPR



hdb
TownPlanning & Design
1st Floor, 44 Church Street, PO Box 40, MAITLAND NSW 2320
P: (02) 4933 6682 F: (02) 4933 6683
E: admin@hdb.com.au W: www.hdb.com.au
ABN 35 078 017 508



DIAL 1100
BEFORE YOU DO

© COPYRIGHT 2023 - HUNTER DEVELOPMENT BROKERAGE PTY LTD
All rights reserved. Hunter Development Brokerage Pty Ltd advises that this document and all information contained therein is protected by copyright under the Australian Copyright Act 1968. Reproduction of this document in part or whole and/or use without the written permission from Hunter Development Brokerage Pty Ltd constitutes a breach of copyright. The document may only be used for the purposes for which it was commissioned and in accordance with the Terms of Engagement for the commission. Any reference to the document must include the document in its entirety and also include reference to Hunter Development Brokerage Pty Ltd.

SURVEY BY:	
DATUM:	
REDUCED LEVEL:	
ORIGIN OF LEVELS:	
CONTOUR INTERVAL:	
DESIGNED: R.F.	DRAWN: S.B.
CHECKED: R.F.	APPROVED: R.F.

CLIENT
CLEAN ENERGY TRANSFER FUND PTY LTD

PLAN:
1:5000 @ A3



PROJECT
PROPOSED BATTERY ENERGY STORAGE SYSTEM LOT 51 DP 776564
981 NEW ENGLAND HIGHWAY ABERDEEN 2336

DRAWING TITLE
SITE PLAN OVERALL

SHEET 1 OF 3 SHEETS

HDB Job No
23085

REVISION
B

DWG No
23085(BESS) - 1

DA ISSUE

50 0 50 100 150
1:5000 @ A3

A3

POINT SETOUT DETAILS - BESS


POINT No.	EASTING	NORTHING
1	300686.8825	6437759.7314
2	300718.8731	6437754.5055
3	300711.7495	6437710.9220
4	300679.7663	6437716.1498

[illegible]

A3

POINT SETOUT DETAILS - BESS

POINT No.	EASTING	NORTHING
1	300686.8825	6437759.7314
2	300718.8731	6437754.5055
3	300711.7495	6437710.9220
4	300679.7663	6437716.1498

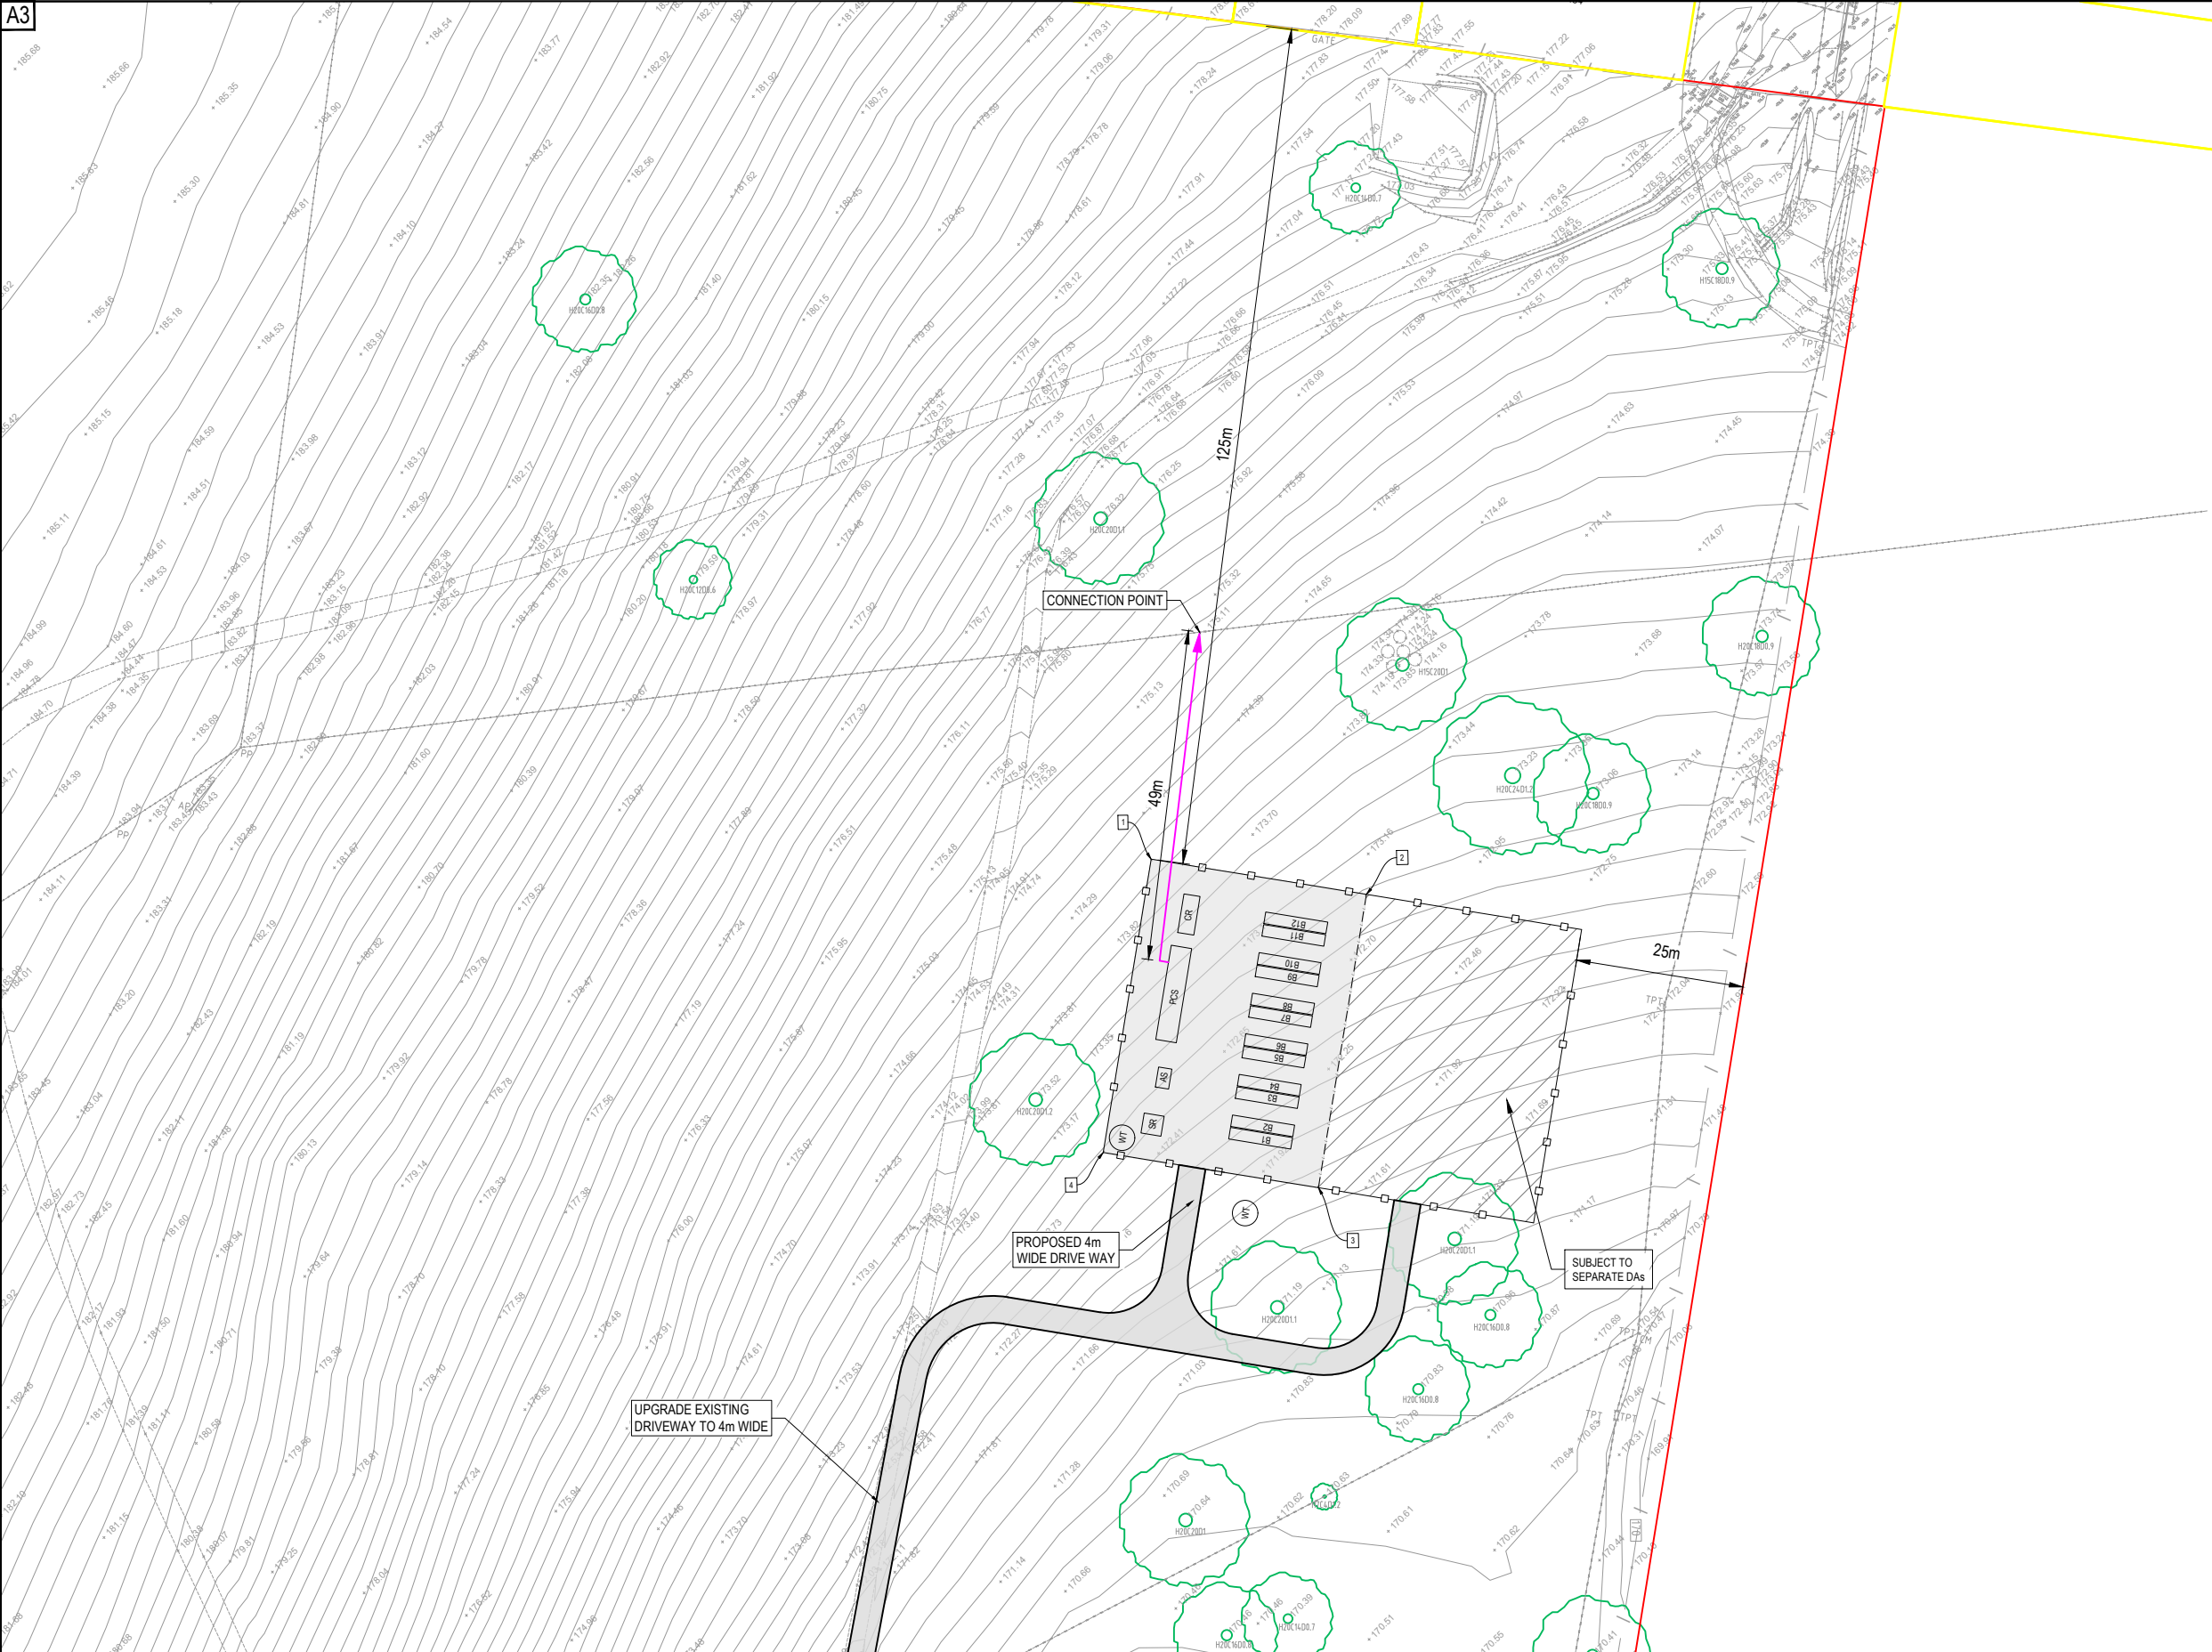

1
DP 164975

B	05/12/23	DA ISSUE		P.C.	R.F
A	30/10/23	PRELIMINARY ISSUE		S.J	R.F
REV	DATE	DESCRIPTION		INITIAL	APPR.



DIAL 1100 BEFORE YOU DIG



hdb

TownPlanning & Design
1st Floor, 44 Church Street, PO Box 40, MAITLAND NSW 2320
P: (02) 4933 6682 F: (02) 4933 6683
E: admin@hdb.com.au W: www.hdb.com.au
ABN 35 078 017 508

© COPYRIGHT 2023 - HUNTER DEVELOPMENT
BROKERAGE PTY LTD

All rights reserved. Hunter Development Brokerage Pty Ltd advises that this document and all information contained therein is protected by copyright under the Australian Copyright Act 1968. Reproduction of this document in part or whole and/or use without the permission from Hunter Development Brokerage Pty Ltd constitutes a breach of copyright. The document may be used for the purposes for which it was commissioned and in accordance with the Terms of Engagement for commission. Any reference to the document must include the document in its entirety and also include reference Hunter Development Brokerage Pty Ltd.

SURVEY BY:	
DATUM :	
REDUCED LEVEL :	
ORIGIN OF LEVELS :	
CONTOUR INTERVAL:	
DESIGNED: R.F.	DRAWN: P.C.
CHECKED: R.F.	APPROVED: R.F.

CLIENT
CLEAN ENERGY TRANSFER
FUND PTY LTD



PLAN:	LONGITUDINAL SECTION :	CROSS SECTION :
1:1000 @ A3	HORIZ. N/A	HORIZ. N/A
	VERT. N/A	VERT. N/A

PROJECT
PROPOSED BATTERY ENERGY STORAGE SYSTEM
LOT 51 DP 776564
981 NEW ENGLAND HIGHWAY ABERDEEN 2336
DRAWING TITLE
DETAILED SITE PLAN

SHEET 3 OF 5 SHEETS

LEGEND 1. Hatched Box 2. DENOTES APZ	
HDB Job No 23085	REVISION B
DWG No 23085(BESS) - 3	
PRELIMINARY	
10 0 10 20 30 1:1000 @ A3	

A3



POINT SETOUT DETAILS - BESS		
POINT No.	EASTING	NORTHING
1	300992.4554	6437493.4652
2	300993.8908	6437449.3057
3	301026.2814	6437450.3558
4	301024.8505	6437494.4943

LEGEND

DENOTES APZ

HDB Job No

23085

REVISION

B

DWG No

23085(BESS) - 4

DA ISSUE

10

0

10

20

30

1:1000 @ A3

REV	DATE	DESCRIPTION	INITIAL	APPR
B	05/12/23	DA ISSUE	P.C.	R.F.
A	30/10/23	PRELIMINARY ISSUE	S.J.	R.F.

hdb

TownPlanning & Design

1st Floor, 44 Church Street, PO Box 40, MAITLAND NSW 2320

P: (02) 4933 6682

F: (02) 4933 6683

E: admin@hdb.com.au

W: www.hdb.com.au

ABN 35 078 017 508

© COPYRIGHT 2023 - HUNTER DEVELOPMENT BROKERAGE PTY LTD
All rights reserved. Hunter Development Brokerage Pty Ltd advises that this document and all information contained therein is protected by copyright under the Australian Copyright Act 1968. Reproduction of this document in part or whole and/or use without the written permission from Hunter Development Brokerage Pty Ltd constitutes a breach of copyright. The document may only be used for the purposes for which it was commissioned and in accordance with the Terms of Engagement for the commission. Any reference to the document must include the document in its entirety and also include reference to Hunter Development Brokerage Pty Ltd.

SURVEY BY:	
DATUM:	
REDUCED LEVEL:	
ORIGIN OF LEVELS:	
CONTOUR INTERVAL:	
DESIGNED: R.F.	DRAWN: P.C.
CHECKED: R.F.	APPROVED: R.F.

CLIENT

CLEAN ENERGY TRANSFER FUND PTY LTD

PLAN:

1:1000 @ A3



PROJECT

PROPOSED BATTERY ENERGY STORAGE SYSTEM LOT 51 DP 776564 981 NEW ENGLAND HIGHWAY ABERDEEN 2336

DRAWING TITLE

DETAILED SITE PLAN

SHEET 4 OF 5 SHEETS

HDB Job No	23085	REVISION	B
DWG No	23085(BESS) - 4		



POINT SETOUT DETAILS - BESS		
POINT No.	EASTING	NORTHING
1	300992.4554	6437493.4652
2	300993.8908	6437449.3057
3	301026.2814	6437450.3558
4	301024.8505	6437494.4943

1
DP997444

NEW ENGLAND HIGHWAY

LOT 51

LEGEND
DENOTES APZ

REV	DATE	DESCRIPTION	INITIAL	APPR
B	05/12/23	DA ISSUE	P.C.	R.F.
A	30/10/23	PRELIMINARY ISSUE	S.J.	R.F.



hdb
TownPlanning & Design
1st Floor, 44 Church Street, PO Box 40, MAITLAND NSW 2320
P: (02) 4933 6682 F: (02) 4933 6683
E: admin@hdb.com.au W: www.hdb.com.au
ABN 35 078 017 508



DIAL 1100
BEFORE YOU DIG

© COPYRIGHT 2023 - HUNTER DEVELOPMENT BROKERAGE PTY LTD
All rights reserved. Hunter Development Brokerage Pty Ltd advises that this document and all information contained therein is protected by copyright under the Australian Copyright Act 1968. Reproduction of this document in part or whole and/or use without the written permission from Hunter Development Brokerage Pty Ltd constitutes a breach of copyright. The document may only be used for the purposes for which it was commissioned and in accordance with the Terms of Engagement for the commission. Any reference to the document must include the document in its entirety and also include reference to Hunter Development Brokerage Pty Ltd.

SURVEY BY:	
DATUM:	
REDUCED LEVEL:	
ORIGIN OF LEVELS:	
CONTOUR INTERVAL:	
DESIGNED: R.F.	DRAWN: P.C.
CHECKED: R.F.	APPROVED: R.F.

CLIENT	CLEAN ENERGY TRANSFER FUND PTY LTD
PLAN:	1:1000 @ A3



PROJECT	PROPOSED BATTERY ENERGY STORAGE SYSTEM LOT 51 DP 776564 981 NEW ENGLAND HIGHWAY ABERDEEN 2336
DRAWING TITLE	DETAILED SITE PLAN
SHEET	5 OF 5 SHEETS

HDB Job No	23085	REVISION	B
DWG No	23085(BESS) - 5		
	DA ISSUE		
	10 0 10 20 30		
	1:1000 @ A3		