



37 OGILVIE STREET, DENMAN, NSW 2328

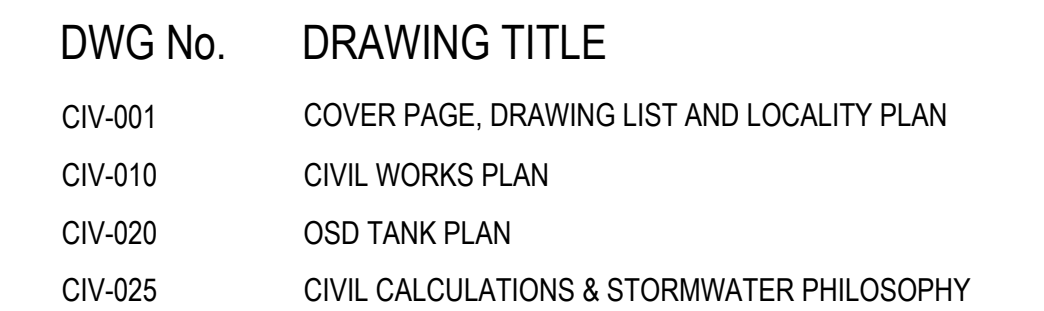

LOCALITY PLAN


NTS

[illegible]

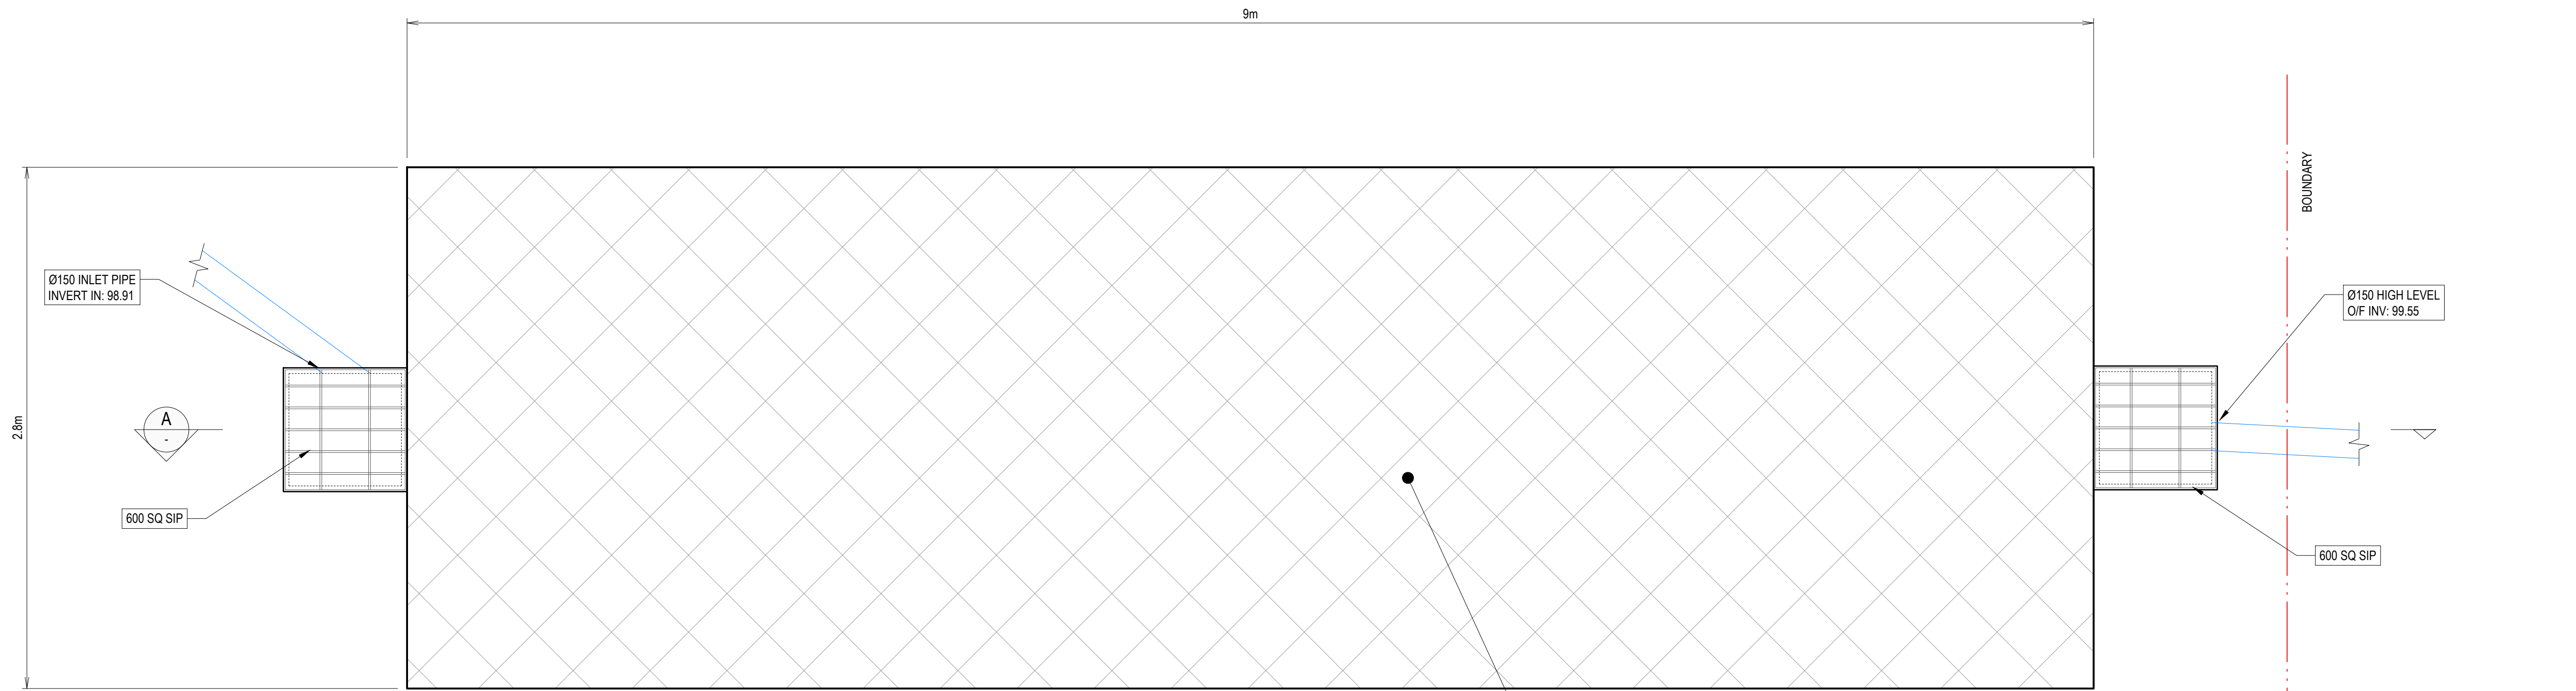

OSD TANK PLAN
SCALE 1:20

PROPOSED OSD TANK. AUDRAIN EXTRA ENVIROMODULES, WRAP IN HEAVY DUTY PERMEABLE MEMBRANE, INSTALL IN ACCORDANCE WITH MANUFACTURER'S SPECIFICATIONS. SA= 25.02m² (9x2.8), DEPTH 0.45m, VOLUME = 11.25m³. SL: 99.81, MIN COVER = 0.45m. INV RL: 98.91. OBV RL: 99.36

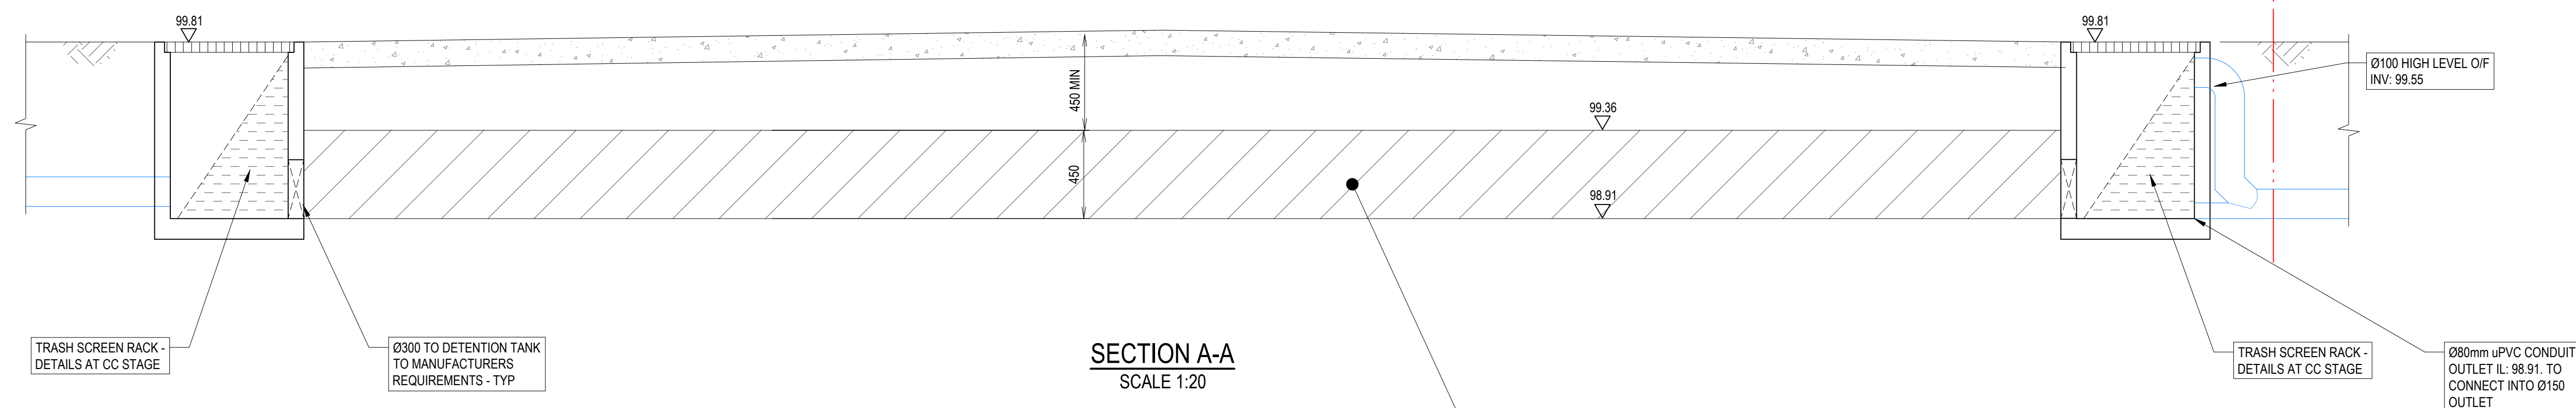

SECTION A-A
SCALE 1:20

PROPOSED OSD TANK. AUDRAIN EXTRA ENVIROMODULES, WRAP IN HEAVY DUTY PERMEABLE MEMBRANE, INSTALL IN ACCORDANCE WITH MANUFACTURER'S SPECIFICATIONS. SA= 25.02m² (9x2.8), DEPTH 0.45m, VOLUME = 11.25m³. SL: 99.81, MIN COVER = 0.45m. INV RL: 98.91. OBV RL: 99.36

REVISIONS	
-----------	--	--	

STORMWATER CALCULATIONS:

SITE AREA= 746.00m²
CARPARK AREA = 360.00m²
ROOF AREA = 135.00m²
CONCRETE DRIVEWAY AREA: 350m²


STORMWATER PHILOSOPHY:

- THE EXISTING SITE GENERALLY FALLS TO THE PAXTON, ROAD RESERVE. THE DEVELOPMENT PROPOSES TO MAINTAIN THE GENERAL FLOW CHARACTERISTICS FOR THE SITE AND DISCHARGE STORMWATER TO COUNCIL'S STORMWATER DRAINAGE NETWORK IN PAXTON STREET.
- ALL ROOF WATER WILL BE CAPTURED AND DIRECTED TO THE BELOW GROUND OSD TANK.
- THE DRIVEWAY AREA WILL BE CAPTURED IN A SERIES OF PITS AND PIPES AND CAPTURED IN THE OSD TANK.
- THE OSD TANK WILL LIMIT THE POST DEVELOPED PEAK FLOWS TO PRE DEVELOPED-PEAK FLOWS RATES. THE DRAINS MODELLING RESULTS CAN BE SEEN ON CIV-025.
- SAG PITS IN THE DRIVEWAY WILL BE FITTED WITH SPEL STORMSACKS TO CAPTURE GROSS POLLUTANTS BEFORE STORMWATER LEAVES THE SITE.

SITE STORM EVENTS RUNOFF - DRAINS		
STORM EVENT	PEAK DISCHARGE (m³/s)	
	PRE-DEVELOPMENT	POST-DEVELOPMENT
20%	0.008	0.008
10%	0.013	0.009
5%	0.018	0.018
1%	0.031	0.025

* DRAINS FILE CAN BE PROVIDED ON REQUEST.

N1  Pre-Dev (746m2)

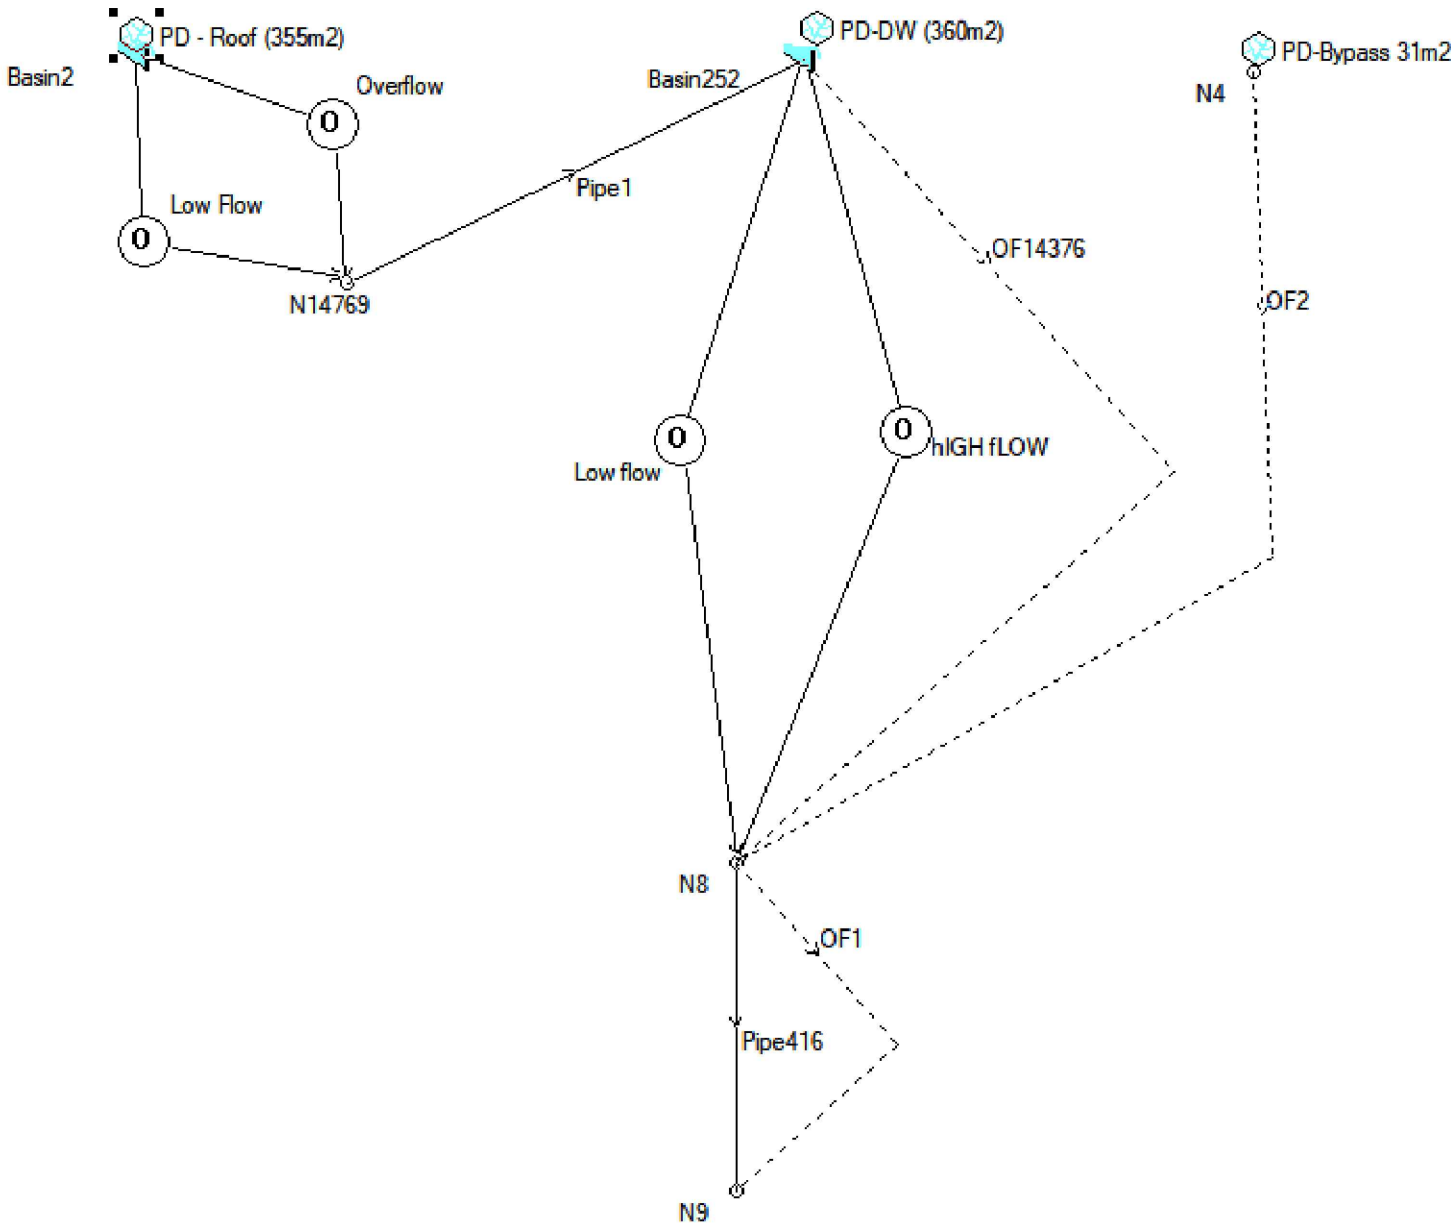

Drains Model