

DENMAN TOURIST PARK & THERMAL BATHS MASTER PLAN

LEGEND

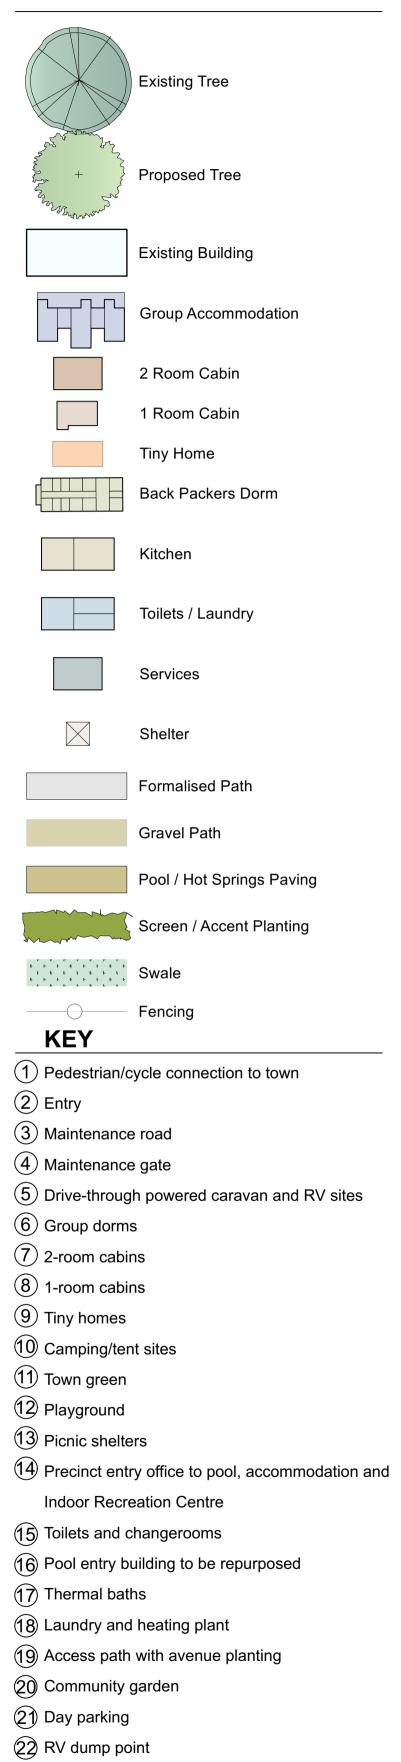

- 23 Backpacker's accommodation
- 24 Communal kitchen
- 25 Outdoor dining and BBQ
- 26 Relocated loading ramp

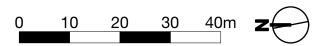



PRECEDENT IMAGES

















Studio 1, 88 Fern Street PO Box 111 Islington NSW 2296 Phone (02) 49653500 admin@moirla.com.au www.moirla.com.au



Engineer:

No.
Α
В
С

Status: Draft DENMAN TOURIST PARK AND THERMAL BATHS

North

	RECREATION AND SPORTING LEISURE CENTRE MASTER PLAN						
	Scale: 1:1000 ORIGINAL DRAWING AT A1.				Project No.	2420	
	Drawn Bu	A.V.	Approved By:	DM	Drawing No.	Rev.	
	Drawn By:	AY			LP002	\mathbf{C}	
	Checked By:	тв			LPUUZ	С	