



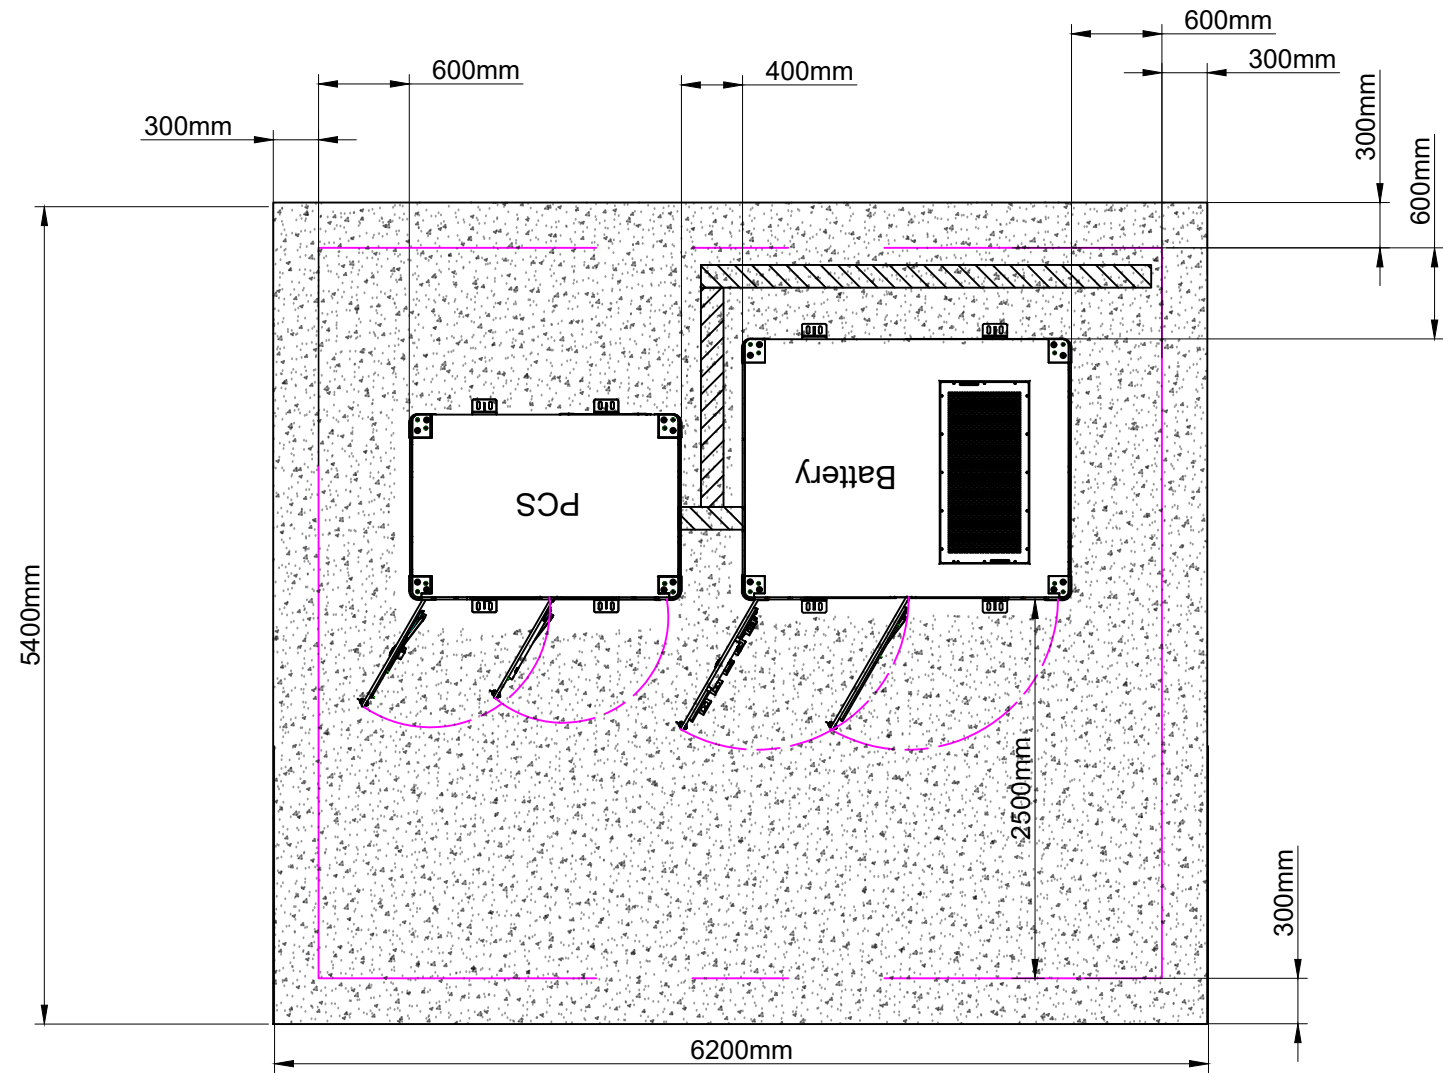

TOP VIEW: DIMENSIONS OVERALL

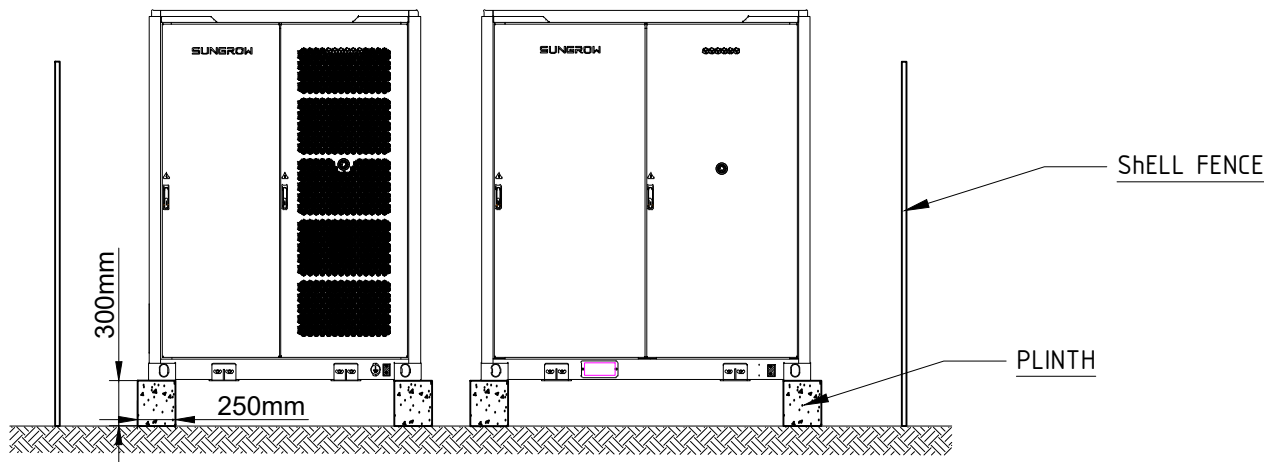

FRONT VIEW: OVERALL SPACING

FOR CONSTRUCTION

F0	ISSUED FOR CONSTRUCTION	31/01/2025			
REV.	DESCRIPTION	DATE	REV.	DESCRIPTION	DATE

Shell

ENERGY

DESIGN ENGINEER: OSCAR GULLICKSON
SHELLENERGY.COM.AU
ESPROJECTS@SHELLENERGY.COM.AU
13 23 76



CLIENT NAME:
ALDI MUSWELLBROOK
PROJECT ADDRESS:
31-35 RUTHERFORD ROAD
MUSWELLBROOK NSW 2333
-32.281830, 150.897260

PROJECT NO:
OPP54.00023-ALDI MUSWELLBROOK
TITLE:
ELEVATION DRAWING

APPROVALS		DRN:	CHKD:
INTERNAL	REV F0	OS.G	AN.P
INSTALLER	--	DATE:	SCALE:
STRUCTURAL	--	31/01/2025	1:50
COUNCIL	--	SHT NO.	REV.
CLIENT	--	103	F0