


- PROPOSED FUTURE RESIDENTIAL
- PROPOSED DRAINAGE RESERVE
OPEN SPACE

(A) EASEMENT FOR DRAINAGE
PROPOSED BASIN 2350m²

**MUSWELLBROOK SHIRE COUNCIL
 DEVELOPMENT CONSENT**
 This document forms part of
 Council's Notice of Determination

DA 8/2017
 Approval Date: 21/07/2017
 Delegated Officer: Donna Watson

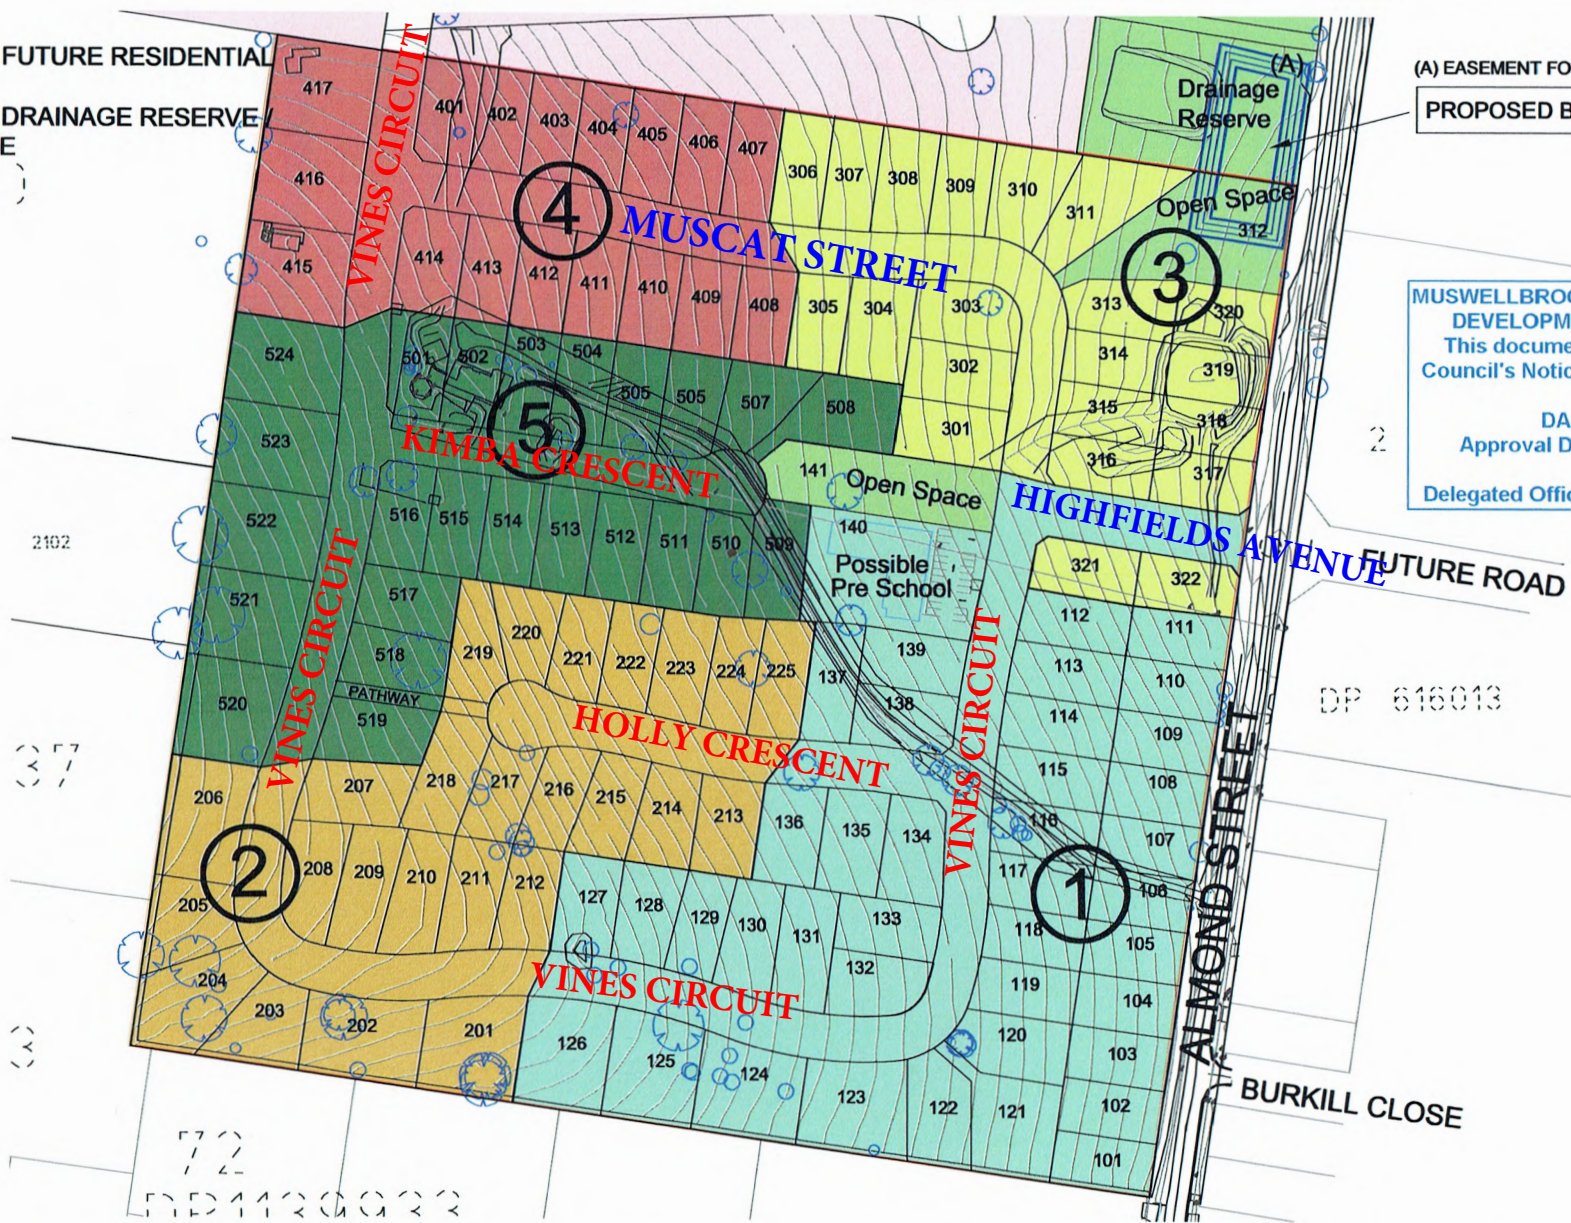

MM HYNDES BAILEY & Co.
 REGISTERED SURVEYORS - TOWN PLANNING - CIVIL DESIGN
Surveying the Master since 1850

Ph: 02 85432475 Email: office@mhba.com.au
 GROUND FLOOR 108 Ridge Street (PO Box 20), MUSWELLBROOK NSW 2333



PROPOSED BASIN FOR STORMWATER DRAINAGE
 PROPOSED SUBDIVISION
 LOT 122 IN DP750924, ALMOND STREET DENMAN

H.SCALE: 1:2000	A3	CONT. INT: 0.5m
V.SCALE	DATUM:	
DATE 16.06.2017	FILE: 216218_MP_1000	

CLIENT: HIGHFIELDS PTY LIMITED

LGA: MUSWELLBROOK	JOB REF: 216218
PARISH: DENMAN	
COUNTY: BRISBANE	