

ORIGINAL SIZE A2

PHOTO 4
WESTERN SIDE OF ABERDEEN STREET -
3 x 1800mm x 1200mm CULVERTS



PHOTO 5
EASTERN SIDE OF ABERDEEN STREET -
2 x 1800mm x 1200mm CULVERTS



PHOTO 6
WESTERN SIDE OF ABERDEEN STREET -
2 x 450Ø PIPES



PHOTO 7
LOOKING SOUTH-EAST ACROSS CONC WEIR
(1.5m WIDE - RL : 145.86)





PHOTO 1
EASTERN SIDE OF NEW ENGLAND HIGHWAY -
3 x 1800mm x 1200mm CULVERTS



PHOTO 2
WESTERN SIDE OF NEW ENGLAND HIGHWAY -
3 x 1800mm x 1200mm CULVERTS

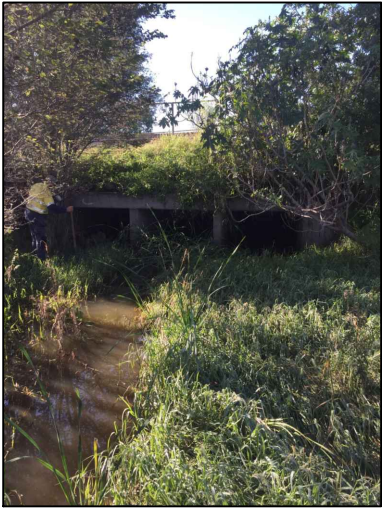


PHOTO 3
EASTERN SIDE OF ABERDEEN STREET -
3 x 1800mm x 1200mm CULVERTS



LEGEND

- Water Meter
- Stop Valve
- Water Hydrant
- Headwall
- Communications Pit
- Power Pole
- Power Pole with Light
- Power Pole Stay Wire
- Sewer Manhole
- Overhead Power Lines
- Centreline of River
- Edge of Road Formation
- Kerb Drain Inlet
- Back of Kerb
- Bottom of Bank
- Fence Line
- Top of Wall
- Bottom of Wall

SEE SHEETS 5/6 FOR DETAIL FURTHER WEST


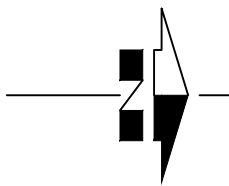


PHOTO 1
LOOKING NORTH-WEST UP KARoola PARK
AT BEGINNING OF CONCRETE DRAIN

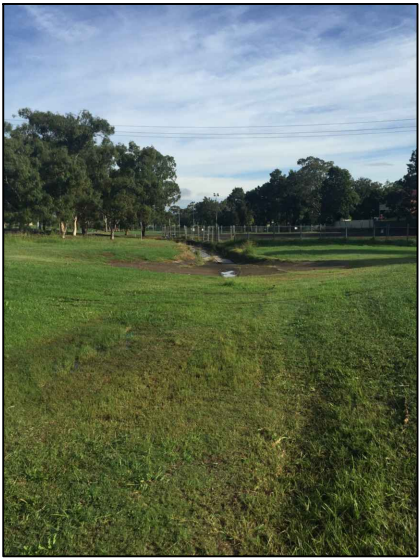

LEGEND

- IRRIGATION GAS VALVE
- PIT - MISCELLANEOUS
- PIT - DRAINAGE
- WATER METER
- STOP VALVE
- WATER HYDRANT
- COMMUNICATIONS PIT
- ELECTRICAL SUBSTATION
- POWER POLE
- POWER POLE WITH LIGHT
- POWER POLE STAY WIRE
- POWER POLE STAY POLE
- SEWER MANHOLE
- OVERHEAD POWER LINES
- CENTRELINE OF RIVER
- EDGE OF ROAD FORMATION
- KERB DRAIN INLET
- BACK OF KERB
- BOTTOM OF BANK
- FENCE LINE

The title boundaries shown hereon were not marked at the time of survey and have been determined by plan and title dimensions only and not by field measurement. If the dimensions or description of the subject land are critical for the design of new structures or financial decisions, then we recommend that an identification survey or certified survey be undertaken.

2	ADDITIONAL SURVEY OF BEACH & PARK	KGH	MPS	26/05/20
1	AMEND EXTENT OF HUNTER BEACH AREA	KGH	MPS	14/04/20
0	PREPARED FOR REVIEW	KGH	SPW	08/04/20
NO.	REVISION	STAFF	CHECK	DATE



SCALE 1: 1000

LEVEL DATUM :	AHD	DATA FILE/S :	
LEVEL AUTHORITY :	PM 34486	SURVEYOR :	SPW
CO-ORD DATUM :	MGA94	CONTOUR INTERVAL :	0.5m

MUSWELLBROOK SHIRE COUNCIL

TOPOGRAPHIC & UAV SURVEY
HUNTER BEACH AREA & KARoola PARK

MUSWELLBROOK

DRAWING: 90002-73-1-SV-T001-r2

INSTRUCTION:
90002-73

DATE
29/05/2020

SHEET
2 OF 6

REV.
2

ORIGINAL SIZE A2

F

Y

F

E

HEAD OFFICE

Level 1, 124 South Terrace

Adelaide SA 5000

GPO Box 2450

Adelaide SA 5001

www.fyfe.com.au

PROJECT OFFICE

54 Brook Street

Muswellbrook, NSW 2333

PO Box 404

Telephone 61 2 6543 3600

The title boundaries shown hereon were not marked at the time of survey and have been determined by plan and title dimensions only and not by field measurement. If the dimensions or description of the subject land are critical for the design of new structures or financial decisions, then we recommend that an identification survey or certified survey be undertaken.

2	ADDITIONAL SURVEY OF BEACH & PARK	KGH	MPS	26/05/20
1	AMEND EXTENT OF HUNTER BEACH AREA	KGH	MPS	14/04/20
0	PREPARED FOR REVIEW	KGH	SPW	08/04/20
NO.	REVISION	STAFF	CHECK	DATE

0255075100	
SCALE 1: 1000	
LEVEL DATUM :	AHD
LEVEL AUTHORITY :	PM 34486
CO-ORD DATUM :	MGA94
DATA FILE/S :	
SURVEYOR:	SPW
CONTOUR INTERVAL :	0.5m

MUSWELLBROOK SHIRE COUNCIL		INSTRUCTION:	90002-73
TOPOGRAPHIC & UAV SURVEY		DATE	29/05/2020
HUNTER BEACH AREA & KAROOLA PARK		SHEET	4 OF 6
MUSWELLBROOK		REV.	2
DRAWING: 90002-73-1-SV-TO01-r2			




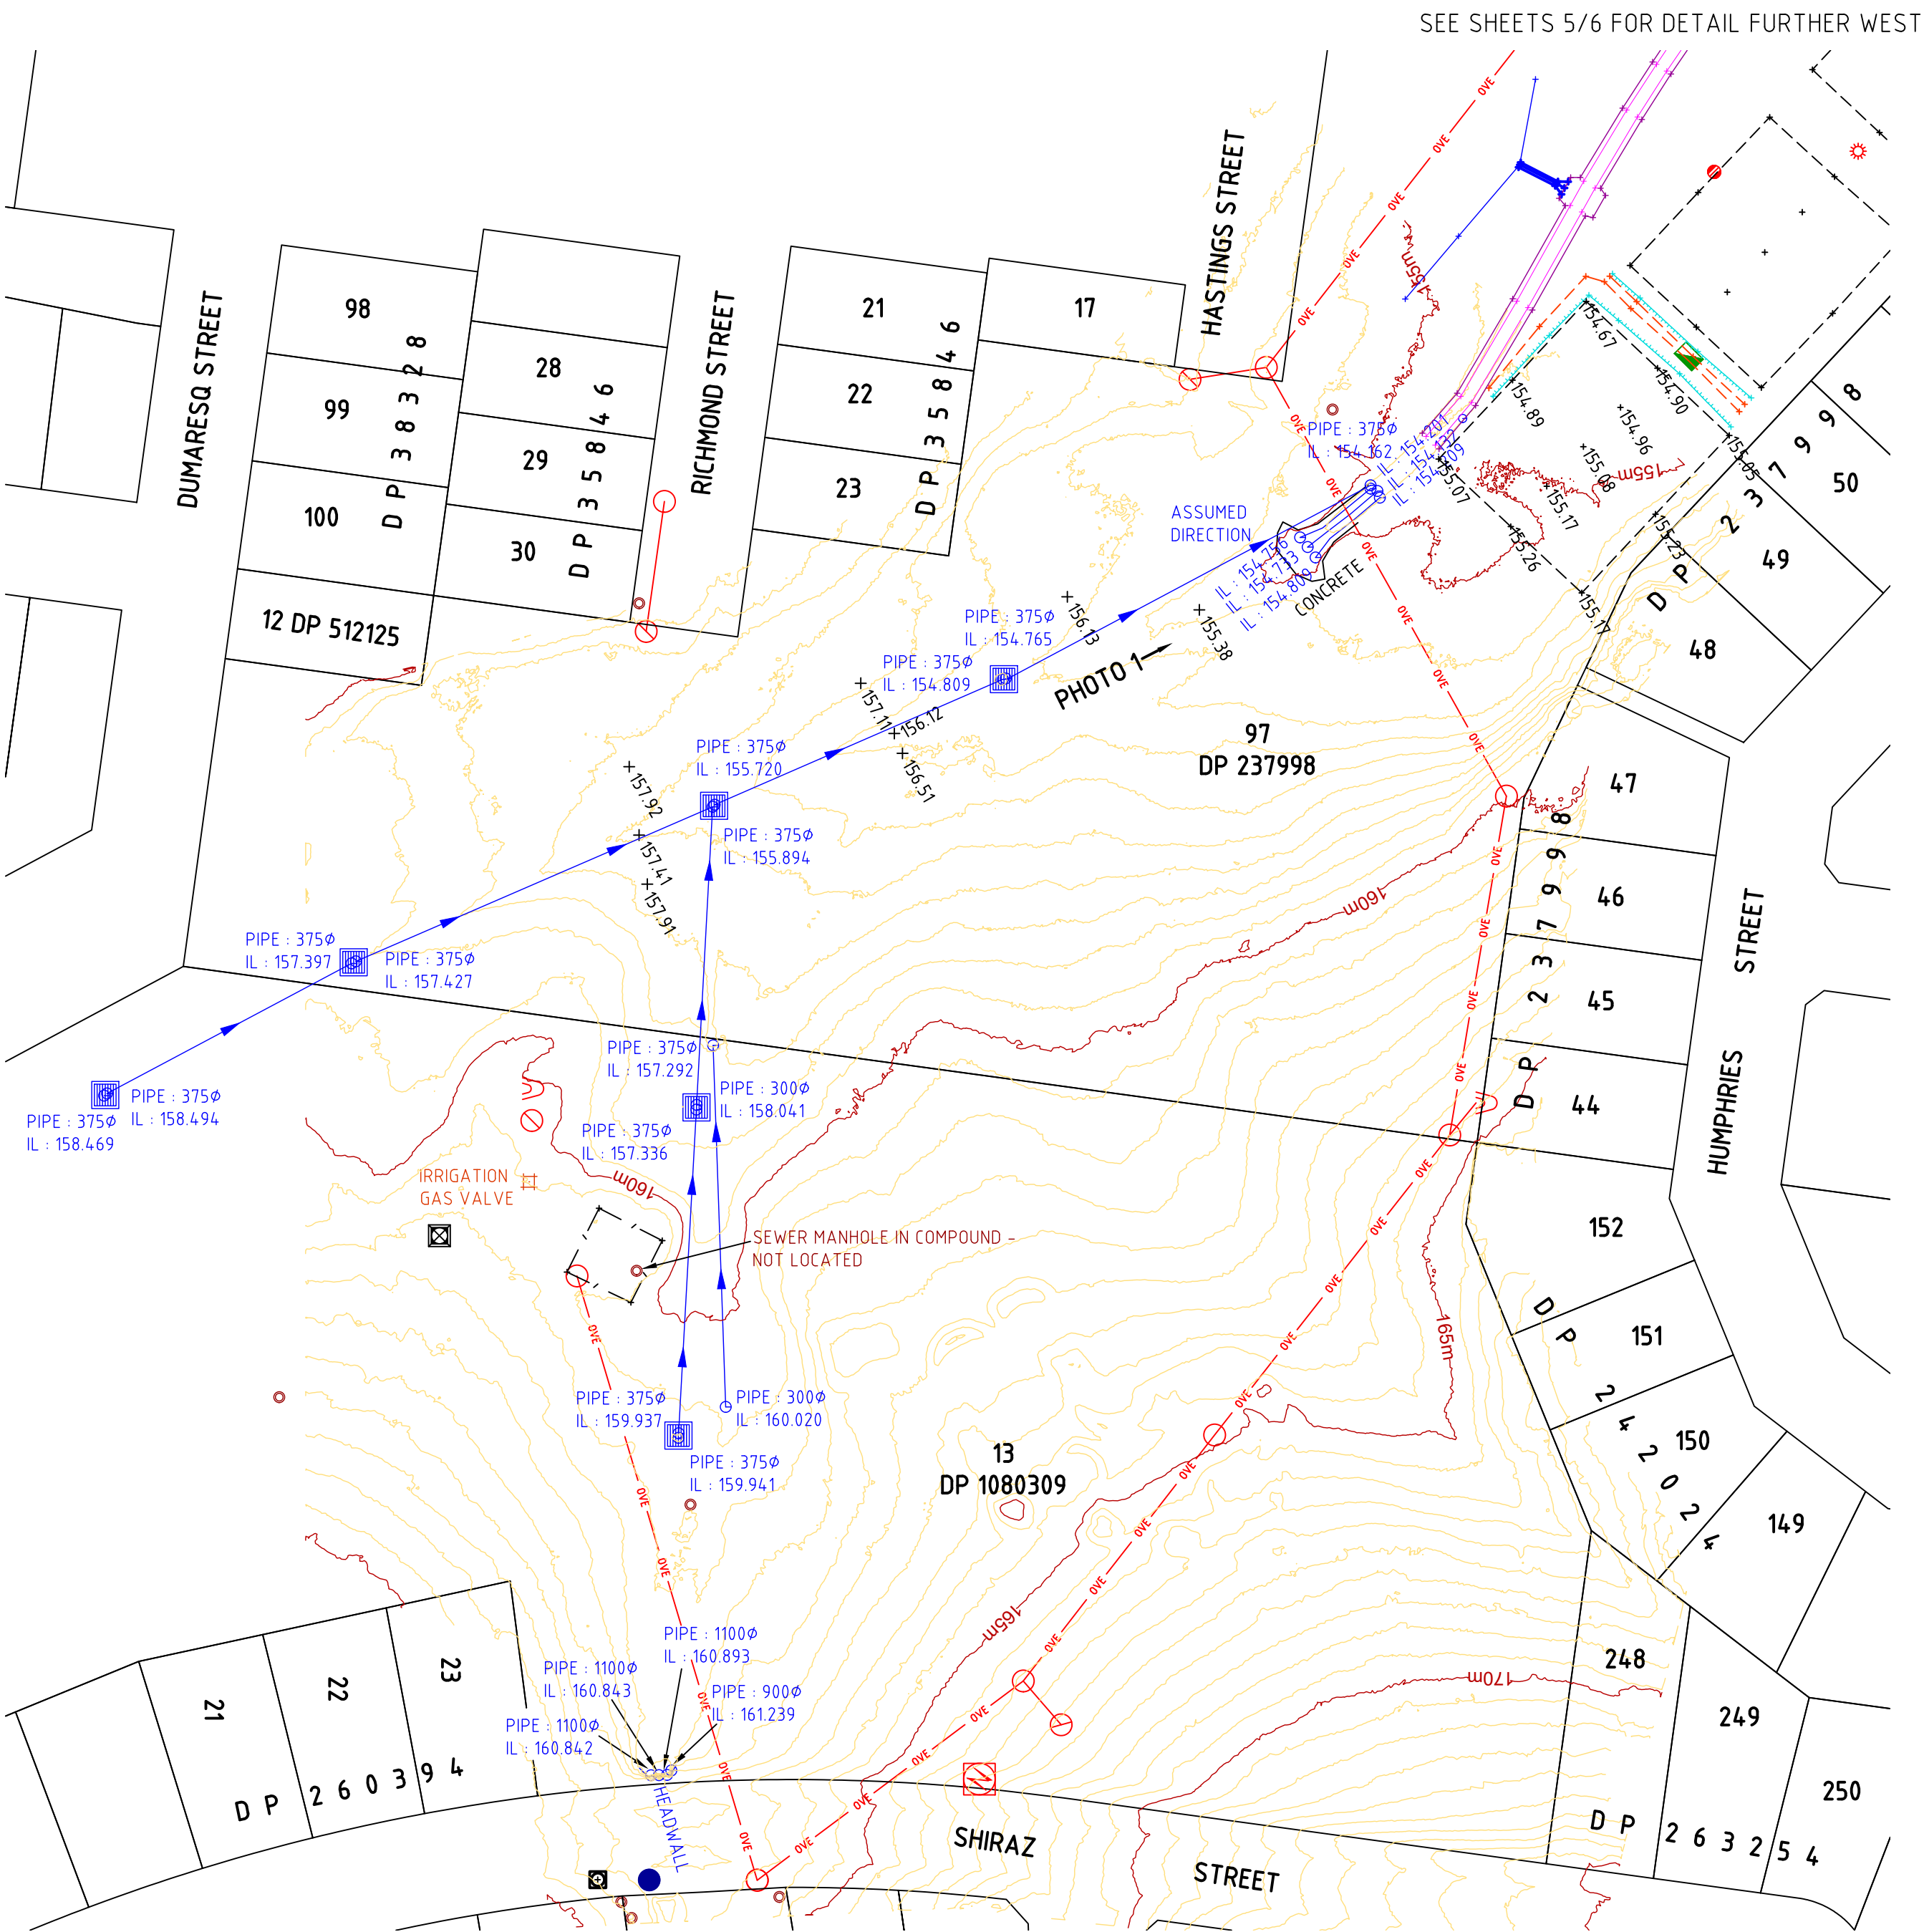


PHOTO 1
LOOKING NORTH-WEST UP KAROOLA PARK
AT BEGINNING OF CONCRETE DRAIN

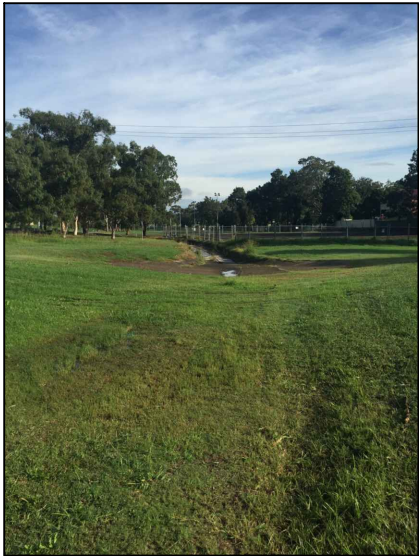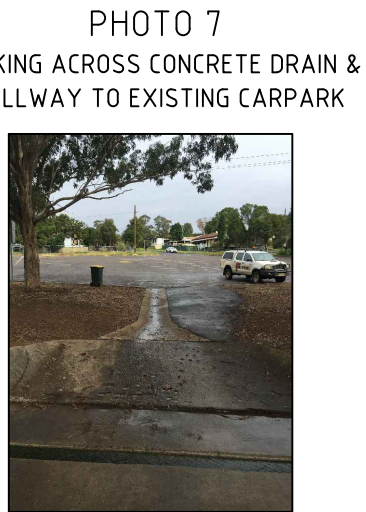


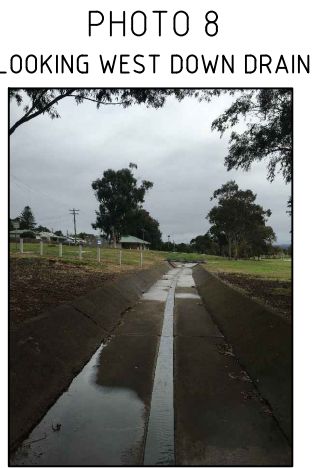


LEGEND

- COMMUNICATIONS PIT
- POWER POLE
- SEWER MANHOLE
- LIGHTPOLE
- MOUNTED PA SPEAKER
- OVERHEAD POWER LINES
- BOTTOM OF BANK
- TOP OF BANK
- KERB DRAIN INLET
- EDGE OF NETBALL COURT
- TOP OF CONCRETE DRAIN WALL
- BOTTOM OF CONCRETE DRAIN WALL

SEE SHEETS 2/4 FOR DETAIL FURTHER EAST

The title boundaries shown hereon were not marked at the time of survey and have been determined by plan and title dimensions only and not by field measurement. If the dimensions or description of the subject land are critical for the design of new structures or financial decisions, then we recommend that an identification survey or certified survey be undertaken.

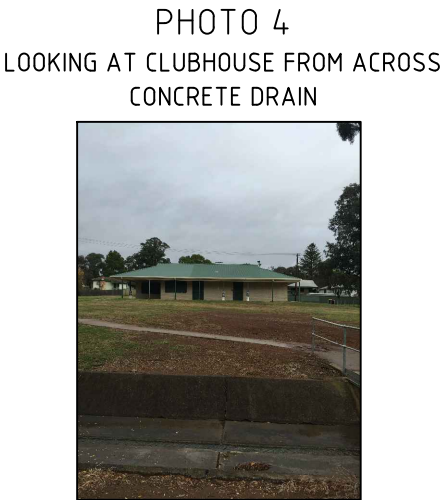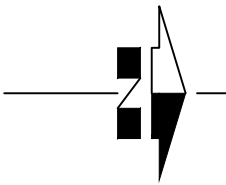

ORIGINAL SIZE A2

FYFE







HEAD OFFICE
Level 1, 124 South Terrace
Adelaide SA 5000
GPO Box 2450
Adelaide SA 5001
www.fyfe.com.au

PROJECT OFFICE
54 Brook Street
Muswellbrook, NSW 2333
PO Box 404
Telephone 61 2 6543 3600

2	ADDITIONAL SURVEY OF BEACH & PARK	KGH	MPS	26/05/20
1	AMEND EXTENT OF HUNTER BEACH AREA	KGH	MPS	14/04/20
0	PREPARED FOR REVIEW	KGH	SPW	08/04/20
NO.	REVISION	STAFF	CHECK	DATE

0 15 30 45 60 75	
SCALE 1: 750	
LEVEL DATUM :	AHD
DATA FILE/S :	
LEVEL AUTHORITY :	PM 34486
SURVEYOR:	SPW
CO-ORD DATUM :	MGA94
CONTOUR INTERVAL :	0.5m

MUSWELLBROOK SHIRE COUNCIL		INSTRUCTION:	90002-73
TOPOGRAPHIC & UAV SURVEY		DATE	29/05/2020
HUNTER BEACH AREA & KAROOLA PARK		SHEET	5 OF 6
MUSWELLBROOK		REV.	2
DRAWING: 90002-73-1-SV-T001-r2			

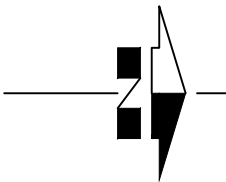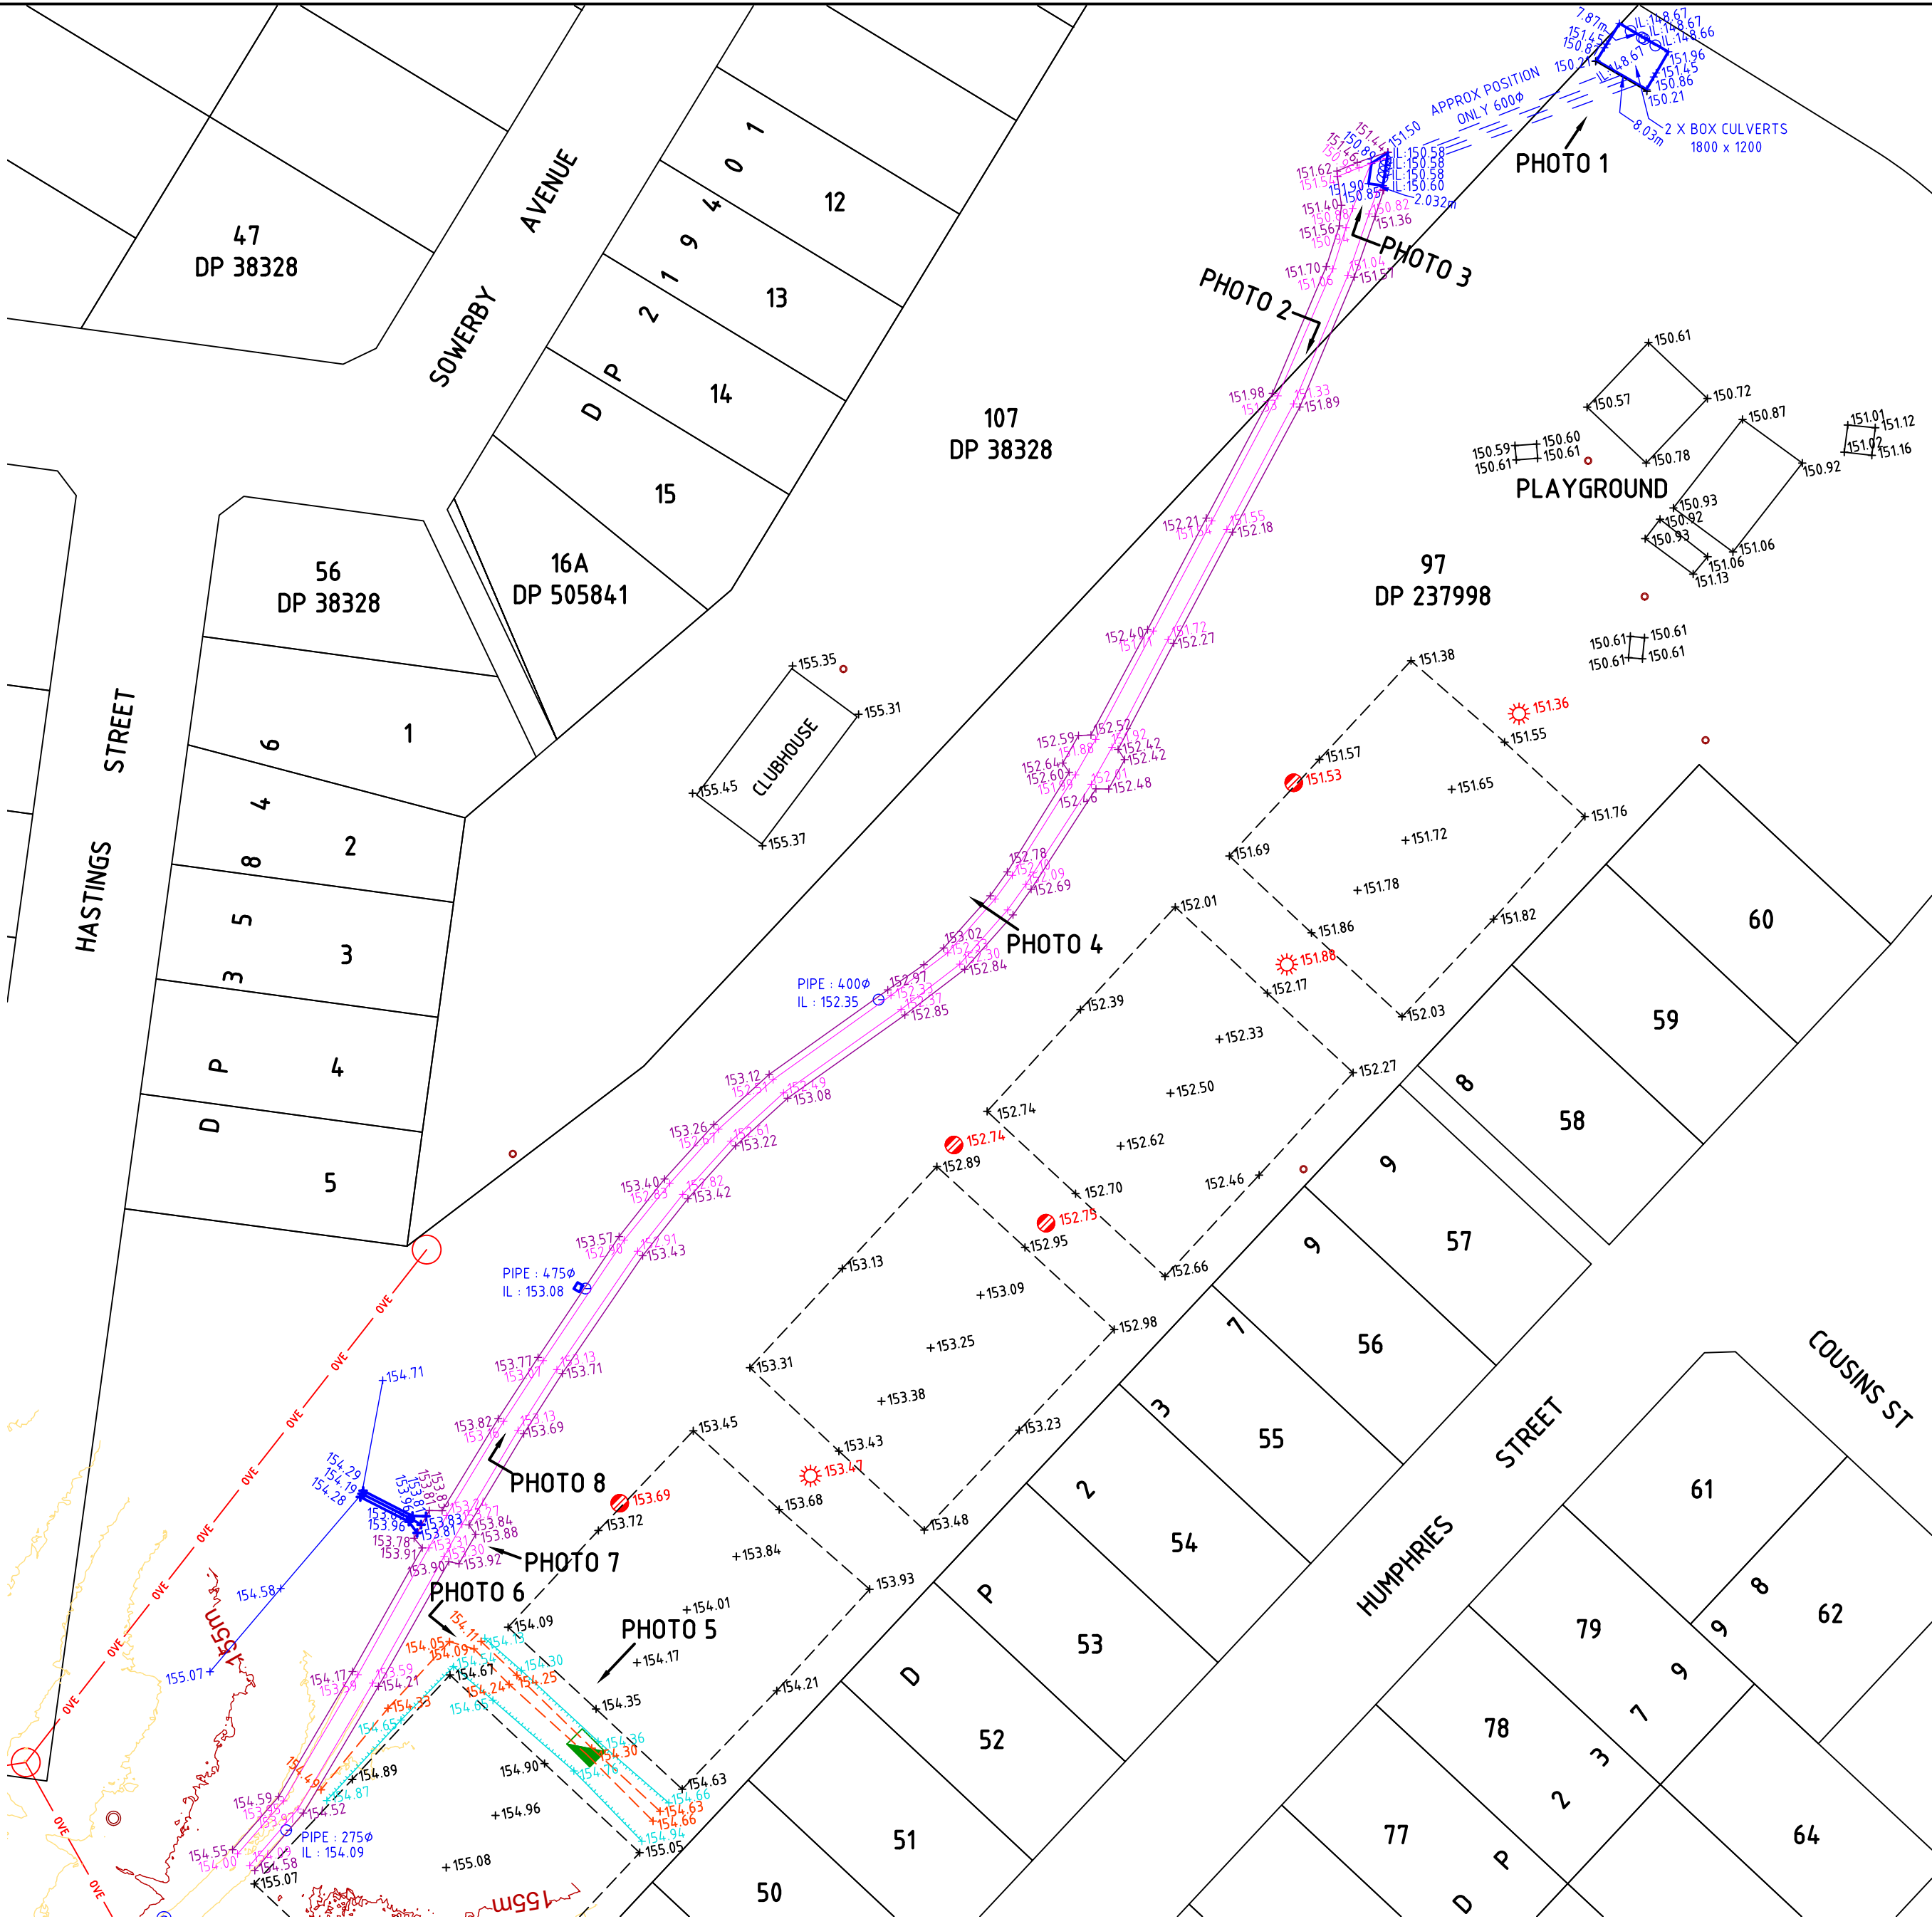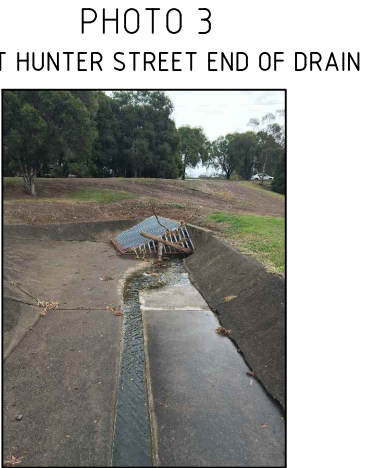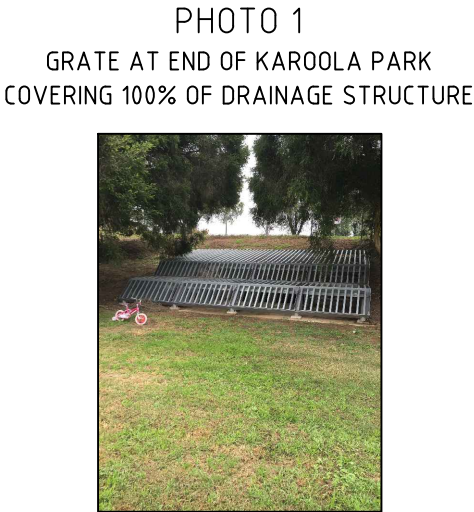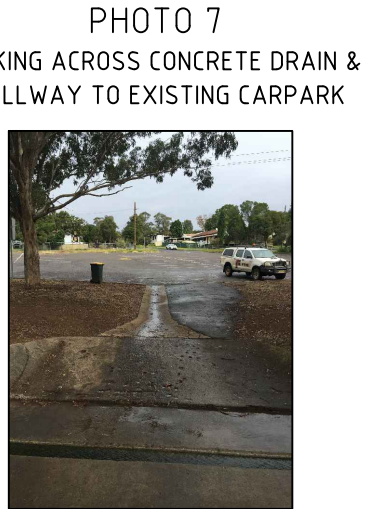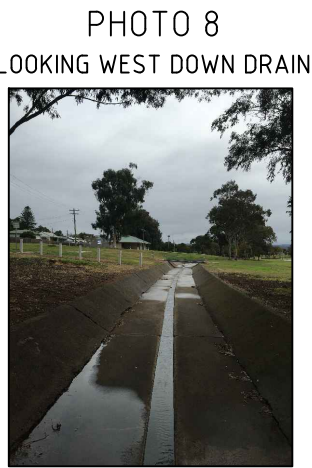

LEGEND

- COMMUNICATIONS PIT
- POWER POLE
- SEWER MANHOLE
- LIGHTPOLE
- MOUNTED PA SPEAKER
- OVERHEAD POWER LINES
- BOTTOM OF BANK
- TOP OF BANK
- KERB DRAIN INLET
- EDGE OF NETBALL COURT
- TOP OF CONCRETE DRAIN WALL
- BOTTOM OF CONCRETE DRAIN WALL

SEE SHEETS 2/4 FOR DETAIL FURTHER EAST



HEAD OFFICE
Level 1, 124 South Terrace
Adelaide SA 5000
GPO Box 2450
Adelaide SA 5001
www.fyfe.com.au

PROJECT OFFICE
54 Brook Street
Muswellbrook, NSW 2333
PO Box 404
Telephone 61 2 6543 3600

The title boundaries shown hereon were not marked at the time of survey and have been determined by plan and title dimensions only and not by field measurement. If the dimensions or description of the subject land are critical for the design of new structures or financial decisions, then we recommend that an identification survey or certified survey be undertaken.

2	ADDITIONAL SURVEY OF BEACH & PARK	KGH	MPS	26/05/20
1	AMEND EXTENT OF HUNTER BEACH AREA	KGH	MPS	14/04/20
0	PREPARED FOR REVIEW	KGH	SPW	08/04/20
NO.	REVISION	STAFF	CHECK	DATE



SCALE 1: 750

LEVEL DATUM :	AHD	DATA FILE/S :
LEVEL AUTHORITY :	PM 34486	SURVEYOR: SPW
CO-ORD DATUM :	MGA94	CONTOUR INTERVAL : 0.5m

MUSWELLBROOK SHIRE COUNCIL

TOPOGRAPHIC & UAV SURVEY
HUNTER BEACH AREA & KARoola PARK

MUSWELLBROOK

DRAWING: 90002-73-1-SV-T001-r2

INSTRUCTION:
90002-73

DATE
29/05/2020

SHEET
6 OF 6

REV.
2