


MUSWELLBROOK CHILDCARE CENTRE

200-206 BRIDGE STREET, MUSWELLBROOK - NSW

LANDSCAPE DEVELOPMENT APPROVAL PACKAGE

DEVELOPER: LOCKBRIDGE
J23-01042
ISSUE DATE: 08.06.2023

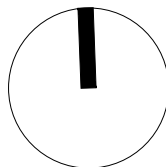

DRAWING STATUS
Warning unless there is an authorised SPACELAB signature in the approved for issue column, this drawing is not approved for issue.

COPYRIGHT
This drawing remains the property of SPACELAB Studio. It may be used for the purpose for which it was commissioned & in accordance with the terms of engagement for that commission. Unauthorised use of the drawing is prohibited.

LEGEND


- PROPOSED BOUNDARY
- EXSITING TREES
- EXISTING EASEMENT

LANDSCAPE ELEMENTS

- PROPOSED TREES
refer planting plan
- TURF
- PLANTER BED
refer planting plan
- SCREENING HEDGE
refer planting plan
- CONCRETE EDGING
to finish flush with adjacent surfaces
- CONCRETE PAVING
to match existing verge path
- HARD PAVING
to match Architects specification

ELEMENTS BY OTHERS

- HARD PAVED AREAS
- FENCING

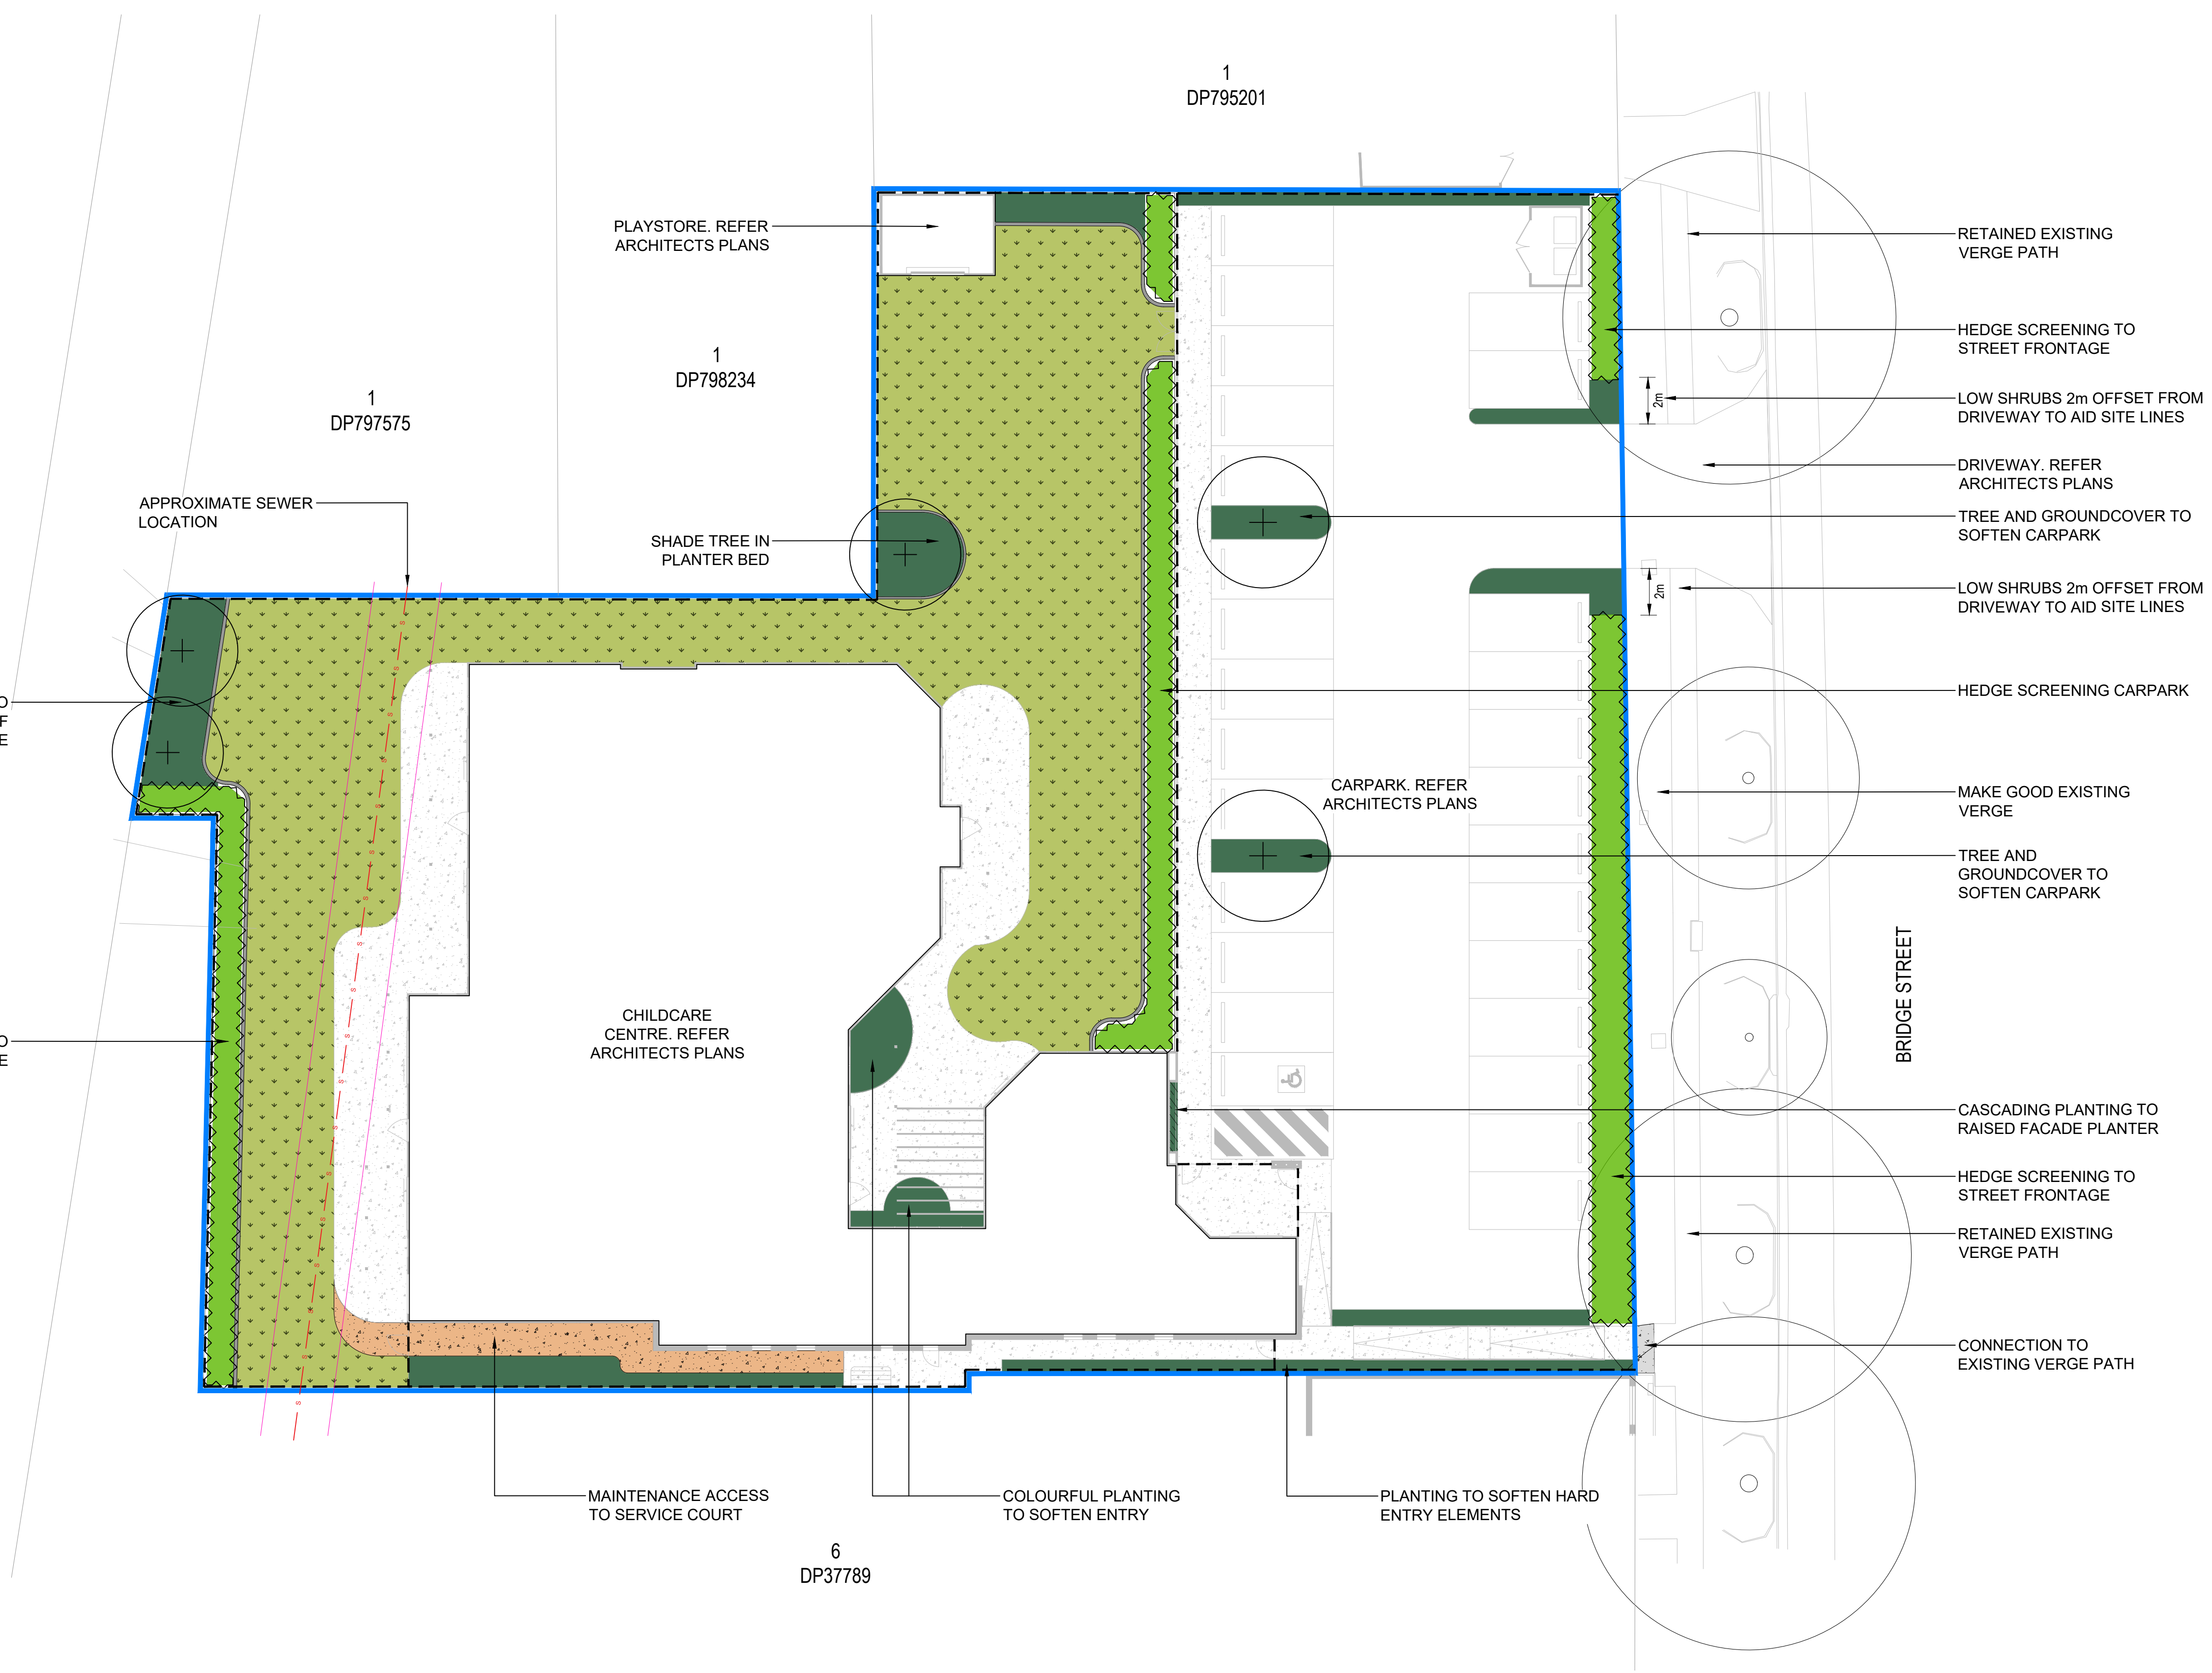

DRAWING STATUS
Warning unless there is an authorised SPACELAB signature in the approved for issue column, this drawing is not approved for issue.

COPYRIGHT
This drawing remains the property of SPACELAB Studio. It may be used for the purpose for which it was commissioned & in accordance with the terms of engagement for that commission. Un-authorised use of the drawing is prohibited.

FOR INFORMATION

NOTE:

- 780m² UNENCUMBERED OUTDOOR SPACE
- VERGE TO BE MADE GOOD EXISTING WHERE APPLICABLE

A	08.06.23	FOR REVIEW	BH
REVISION	DATE	DESCRIPTION	APPROVED
<div>SPACELAB CREATING TIMELESS PLACES</div> <div>5/97 Northbourne Avenue, Turner, ACT, 2612 (02) 6262 6363 contact@spacelab.net.au www.spacelab.net.au</div>			
DEVELOPER <div>Lockbridge</div>			
PROJECT MUSWELLBROOK CHILDCARE CENTRE			
DRAWING TITLE LANDSCAPE PLAN			
SCALE 1:1500	DATE JUN 2023	DRAWN TR	CHECKED BH
JOB J23-01042	DRAWING L501.1	SHEET SIZE A1	REVISION A

LEGEND

- PROPOSED BOUNDARY
- EXSITING TREES

LANDSCAPE ELEMENTS

- PYRUS CALLERYANA 'CHANTICLEER'
- TRISTANIOPSIS LAURINA 'LUSCIOUS'
- TURF
- MYOPORUM PARVIFOLIUM 'YAREENA'
- CASUARINA GLAUCA 'COUSIN IT'
- CALLISTEMON VIMINALIS 'RED ALERT'
- LOMANDRA CONFERTIFOLIA 'WINGARRA'
- ALTERNANTHERA DENTATA 'LITTLE RUBY'



MUSWELLBROOK CHILDCARE PLANT SCHEDULE				
SPECIES	MATURE HEIGHT	MATURE CANOPY SPREAD	SPACING	POT SIZE
Pyrus calleryana 'Chanticleer'	11m	6m	as shown	45L
Tristaniopsis confertifolia 'Luscious'	12m	5m	as shown	45L
SHRUBS				
Alternanthera dentata 'Little Ruby'	0.4m	0.9m	4/Lm	200mm
Casuarina glauca 'Cousin It'	0.1-0.2m	1-2m	2/Lm	200mm
Lomandra confertifolia 'Wingarra'	0.4m	0.6m	3/Lm	200mm
GROUNDCOVER				
Myoporum parvifolium 'Yareena'	0.1m	1m	2/m²	200mm
HEDGE				
Callistemon viminalis 'Red Alert'	2-2.4m	1.5-2m	2/Lm	200mm



PYRUS CALLERYANA 'CHANTICLEER'



TRISTANIOPSIS LAURINA 'LUSCIOUS'



ALTERNANTHERA DENTATA 'LITTLE RUBY'



CASUARINA GLAUCA 'COUSIN IT'



LOMANDRA CONFERTIFOLIA 'WINGARRA'



MYOPORUM PARVIFOLIUM 'YAREENA'




CALLISTEMON VIMINALIS 'RED ALERT'

DRAWING STATUS
Warning unless there is an authorised SPACELAB signature in the approved for issue column, this drawing is not approved for issue.

COPYRIGHT
This drawing remains the property of SPACELAB Studio. It may be used for the purpose for which it was commissioned & in accordance with the terms of engagement for that commission. Un-authorised use of the drawing is prohibited.

FOR INFORMATION

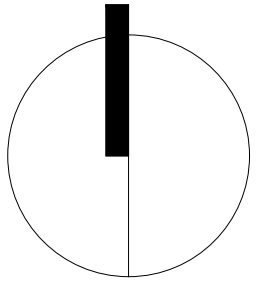

A	08.06.23	FOR REVIEW	BH
REVISION	DATE	DESCRIPTION	APPROVED

SPACELAB
CREATING TIMELESS PLACES

5/97 Northbourne Avenue, Turner, ACT, 2612
(02) 6262 6363
contact@spacelab.net.au
www.spacelab.net.au

DEVELOPER



PROJECT

MUSWELLBROOK CHILDCARE CENTRE

DRAWING TITLE

PLANTING PLAN

SCALE 1:1500	DATE JUN 2023	DRAWN TR	CHECKED BH
JOB J23-01042	DRAWING LS02.1	SHEET SIZE A1	REVISION A