


WYBONG

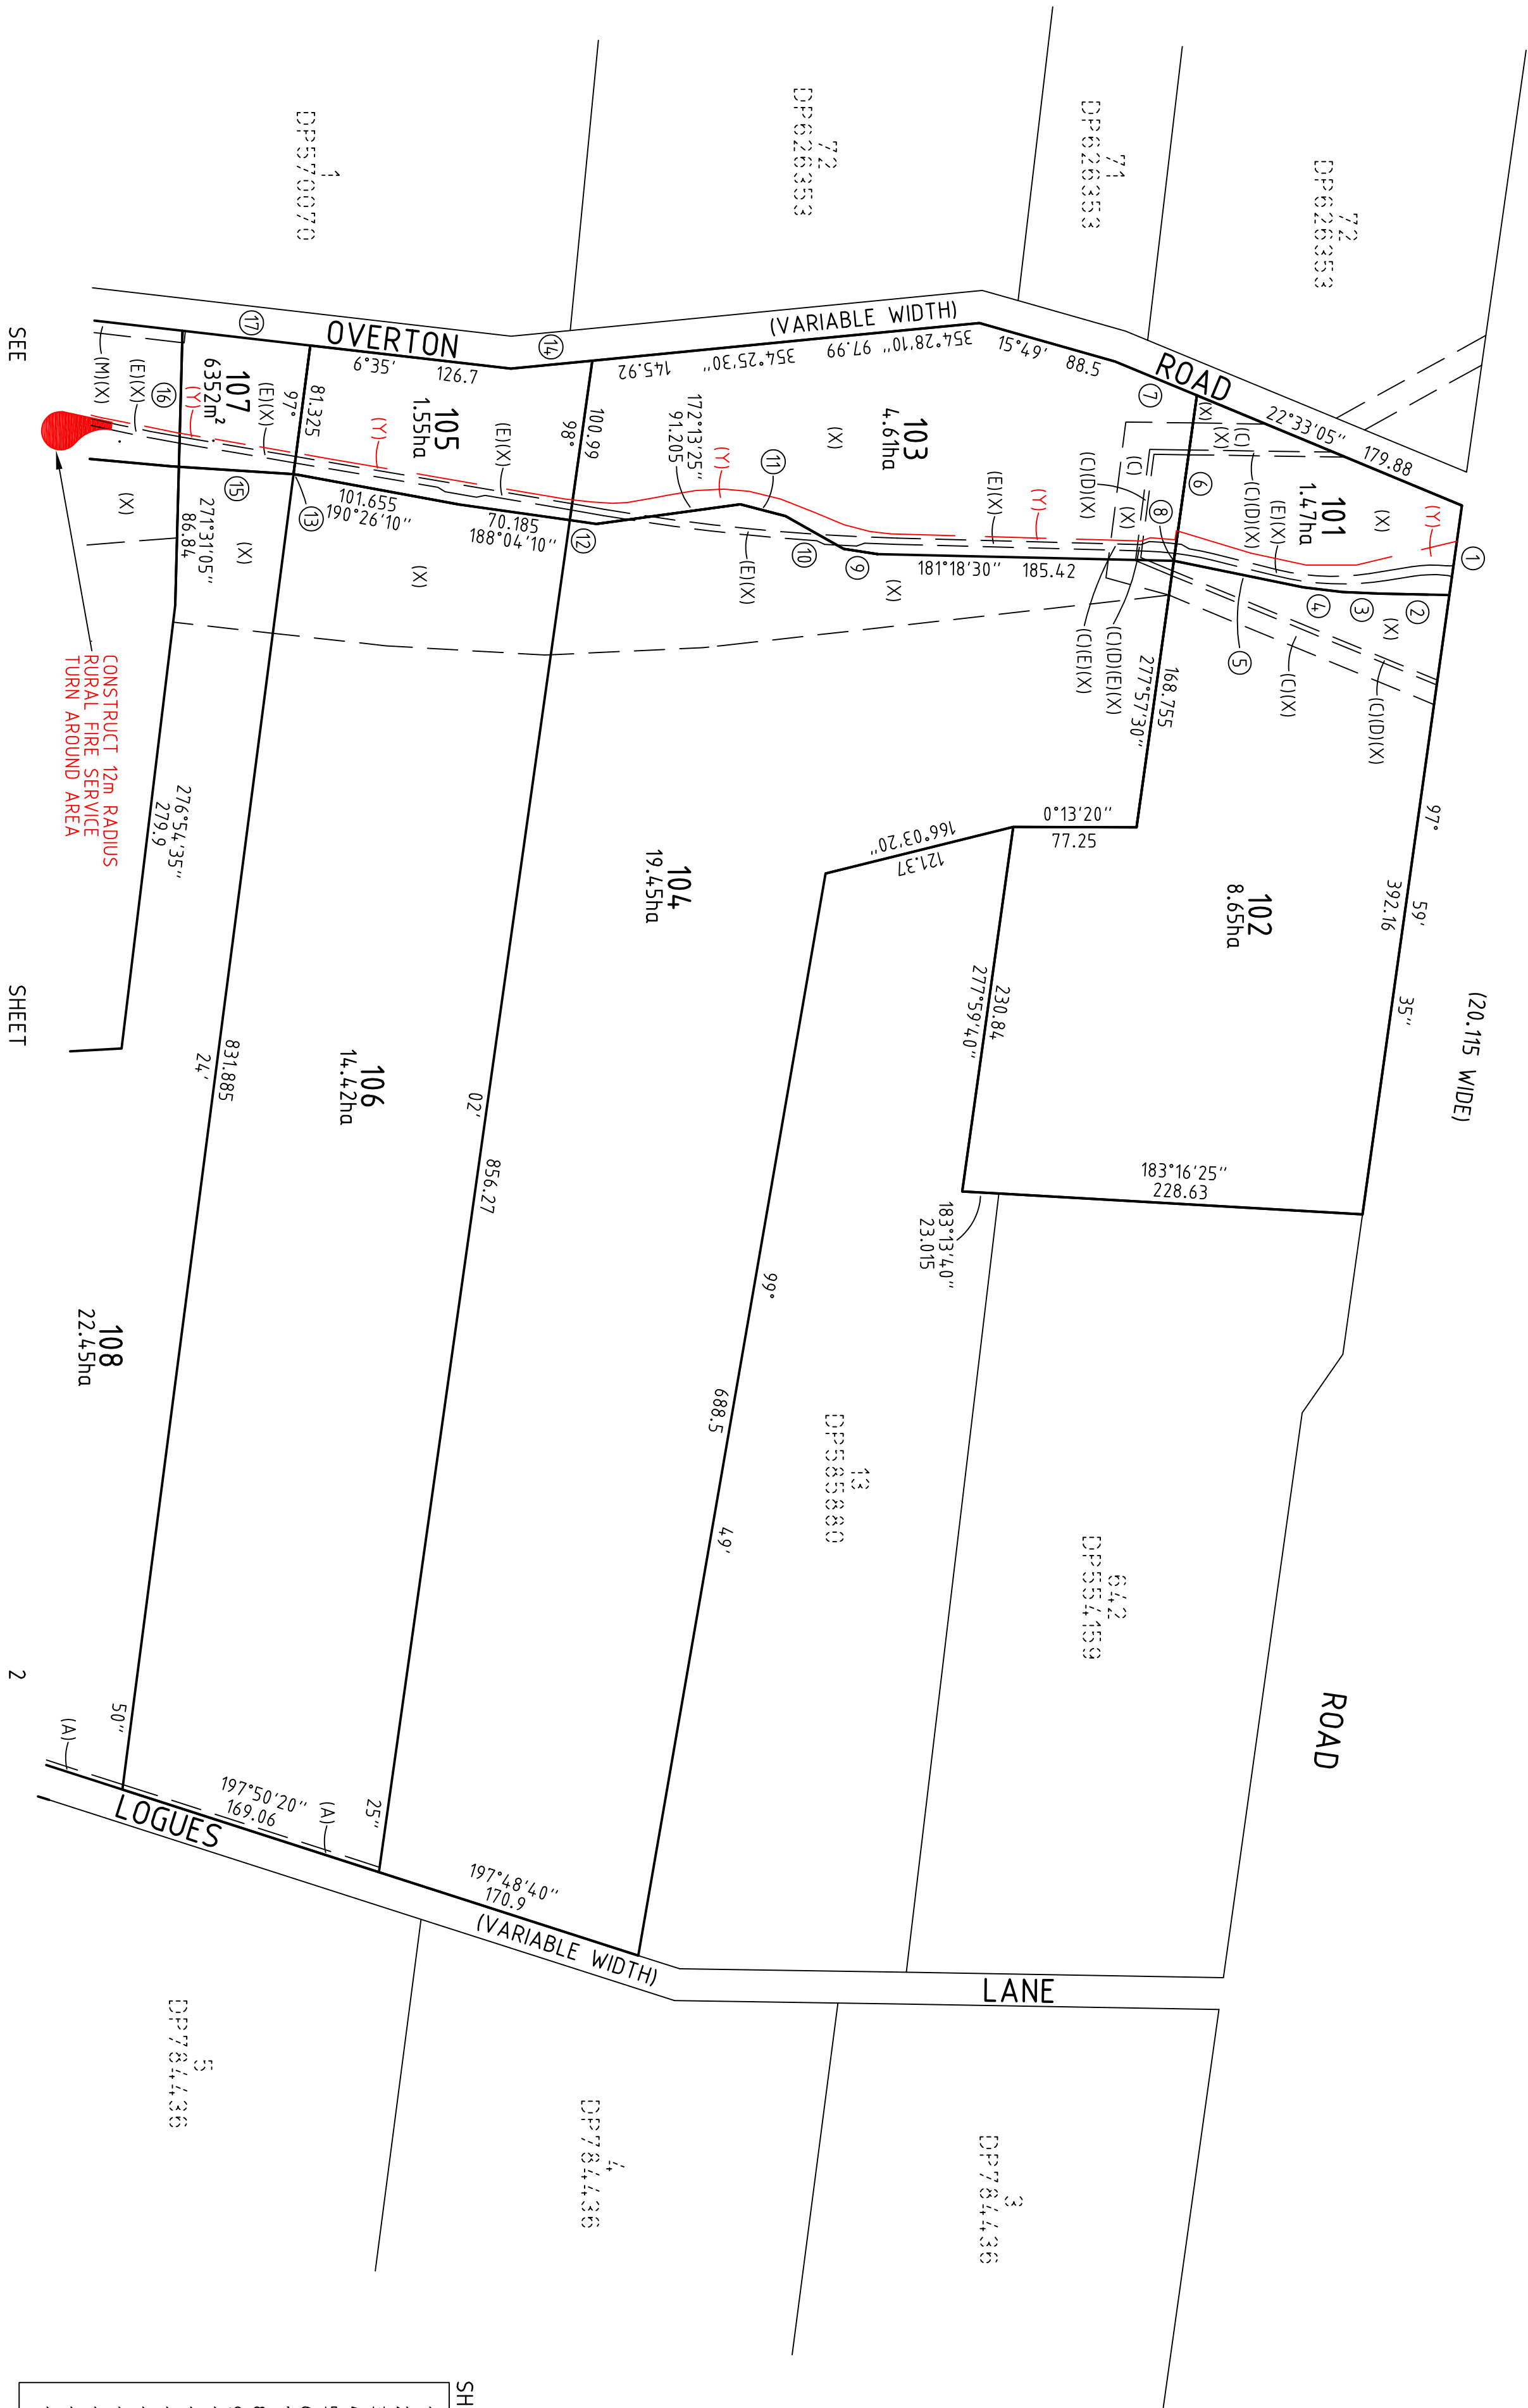

- (A) EASEMENT FOR PIPELINE 3.05 WIDE AND 6.1 WIDE (WIDE R4.73982, DP637839)
- (C) EASEMENT FOR ELECTRICITY AND OTHER PURPOSES 15 WIDE, 20 WIDE AND VARIABLE WIDTH (DP1269294)
- (D) RIGHT OF CARRIAGEWAY 3 WIDE (DP1269294)
- (E) RIGHT OF CARRIAGEWAY 4 WIDE, 6 WIDE AND VARIABLE WIDTH (DP1269294)
- (M) EASEMENT FOR ELECTRICITY AND OTHER PURPOSES 7.5 WIDE AND 15 WIDE (DP1269294)
- (X) EASEMENT FOR MOUNT PLEASANT LONG TERM RAIL EASEMENT VARIABLE WIDTH (WIDE DP1256893)
- (Y) PROPOSED EASEMENT FOR ACCESS VARIABLE WIDTH

SHORT LINE SCHEDULE

1	97°59'35"	56.69
2	181°16'30"	43.715
3	182°15'40"	23.495
4	186°54'25"	24.615
5	191°30'40"	83
6	277°57'30"	104.795
7	22°33'45"	55.53
8	191°30'40"	0.39
9	188°44'25"	21.65
10	209°28'25"	41.81
11	194°38'30"	29.205
12	188°04'10"	16.82
13	188°50'	3.94
14	354°23'45"	51.32
15	183°37'05"	72.025
16	271°31'05"	85.39
17	6°35'45"	80.56

SURVEYOR Name: MICHAEL LINDSAY COLE Date: 20/07/2023 Reference: 22231ZDP	PLAN OF SUBDIVISION FOR RAIL LAND ACQUISITION	LGA: MUSWELLBROOK Locality: MUSWELLBROOK Reduction Ratio: 1:3000 Lengths are in metres	REGISTERED	
---	---	---	------------	--

