


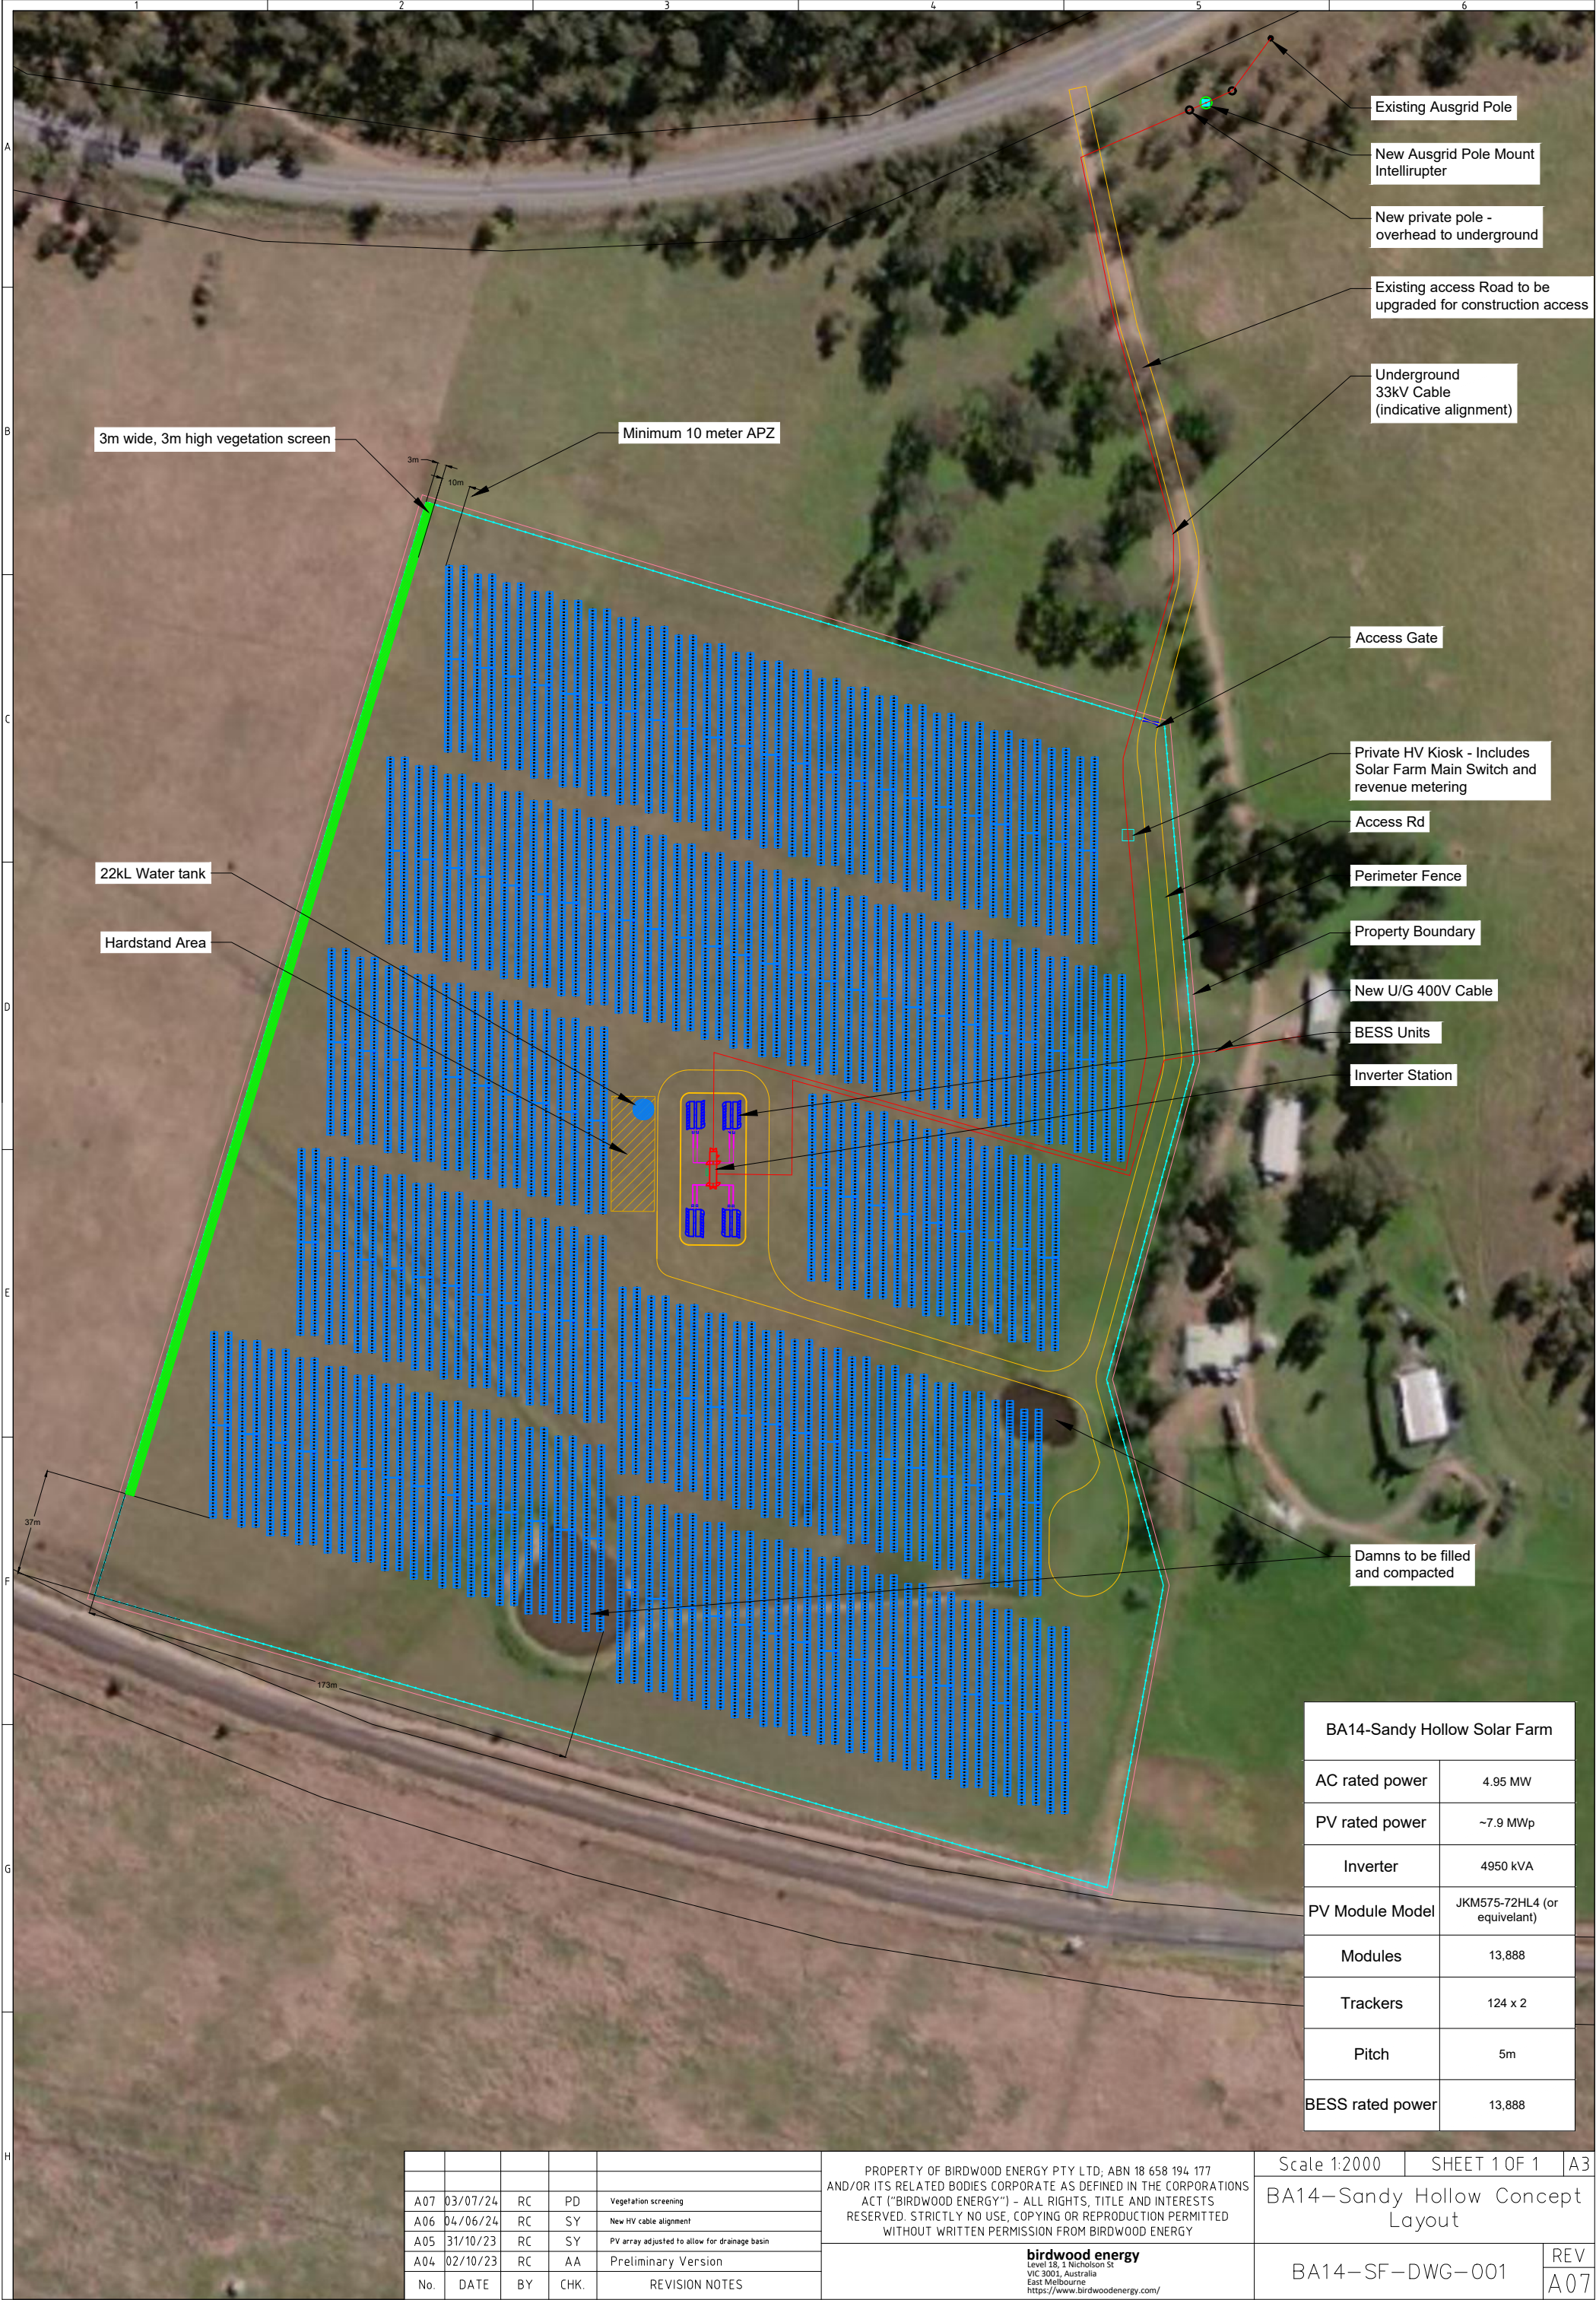

BA14-Sandy Hollow Solar Farm	
AC rated power	4.95 MW
PV rated power	~7.9 MWp
Inverter	4950 kVA
PV Module Model	JKM575-72HL4 (or equivalent)
Modules	13,888
Trackers	124 x 2
Pitch	5m
BESS rated power	13,888

No.	DATE	BY	CHK.	REVISION NOTES
A07	03/07/24	RC	PD	Vegetation screening
A06	04/06/24	RC	SY	New HV cable alignment
A05	31/10/23	RC	SY	PV array adjusted to allow for drainage basin
A04	02/10/23	RC	AA	Preliminary Version

PROPERTY OF BIRDWOOD ENERGY PTY LTD; ABN 18 658 194 177
AND/OR ITS RELATED BODIES CORPORATE AS DEFINED IN THE CORPORATIONS ACT ("BIRDWOOD ENERGY") - ALL RIGHTS, TITLE AND INTERESTS RESERVED. STRICTLY NO USE, COPYING OR REPRODUCTION PERMITTED WITHOUT WRITTEN PERMISSION FROM BIRDWOOD ENERGY

birdwood energy
Level 15, 1 Nicholson St
VIC 3001, Australia
East Melbourne
<https://www.birdwoodenergy.com/>

Scale 1:2000	SHEET 1 OF 1	A3
BA14-Sandy Hollow Concept Layout		
BA14-SF-DWG-001		REV A07